




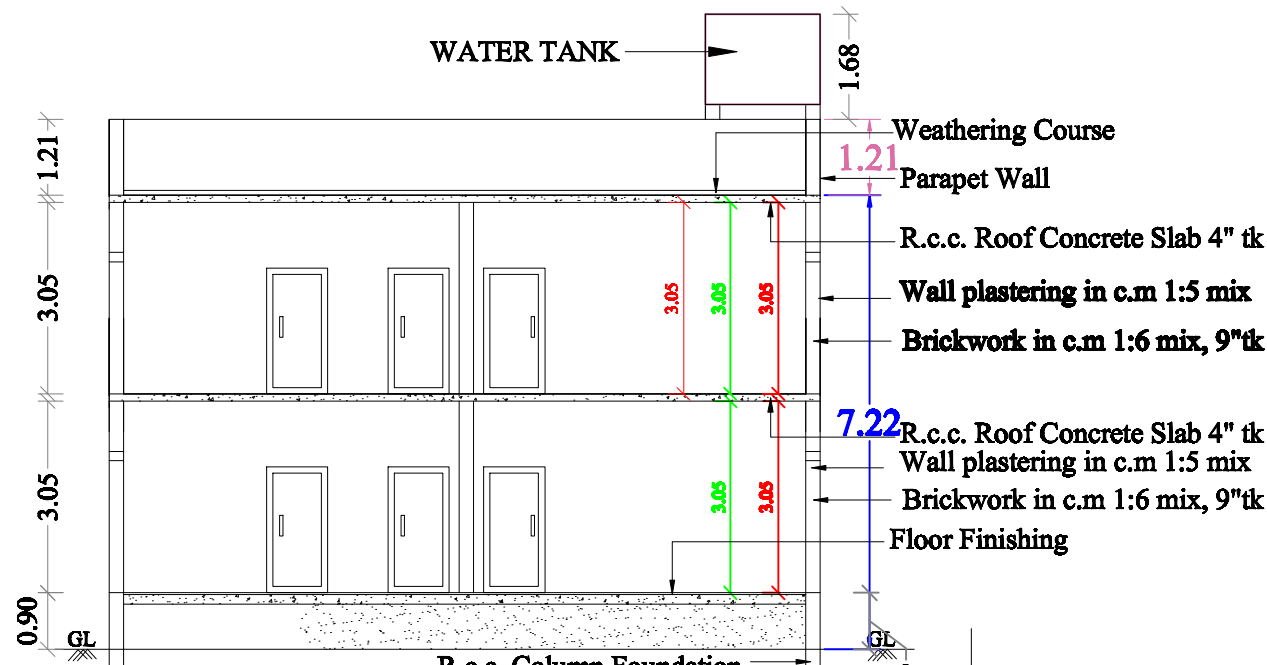


ELEVATION

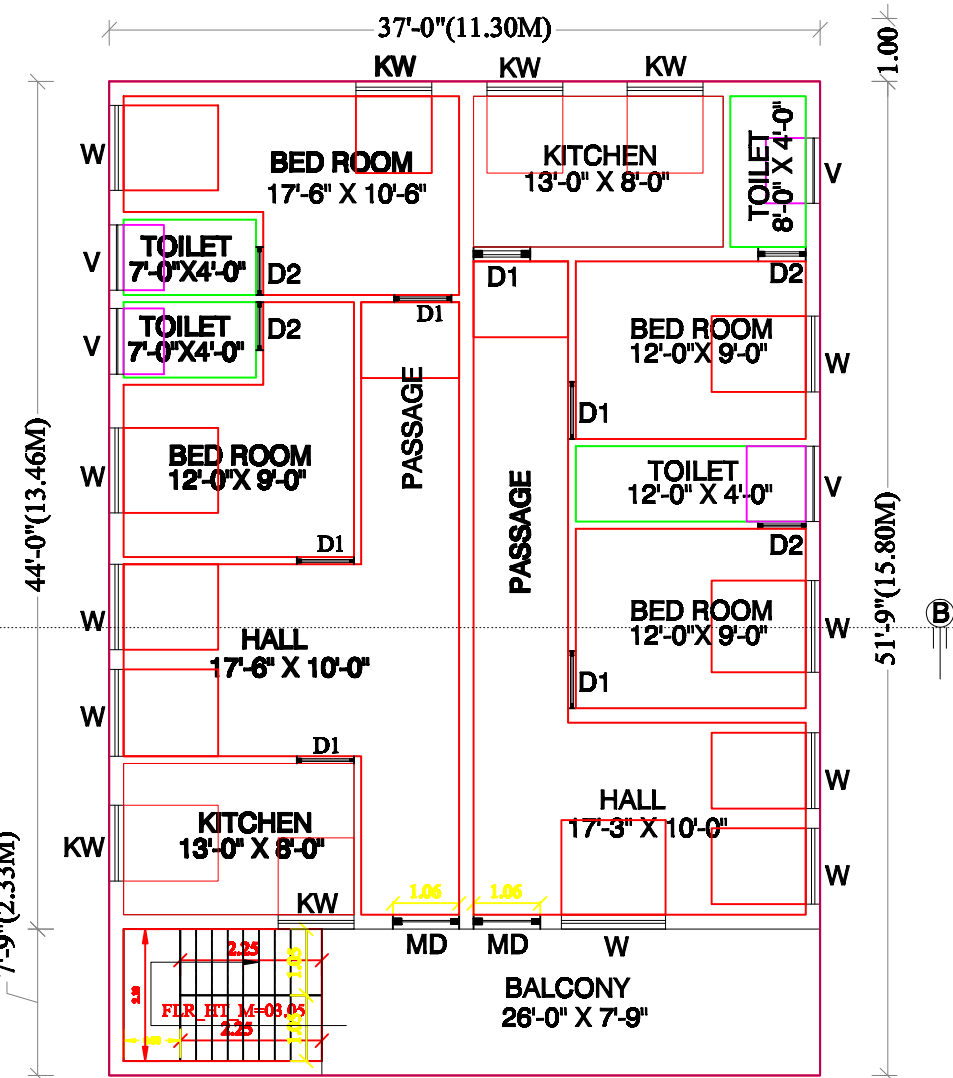


SECTION 'BB'

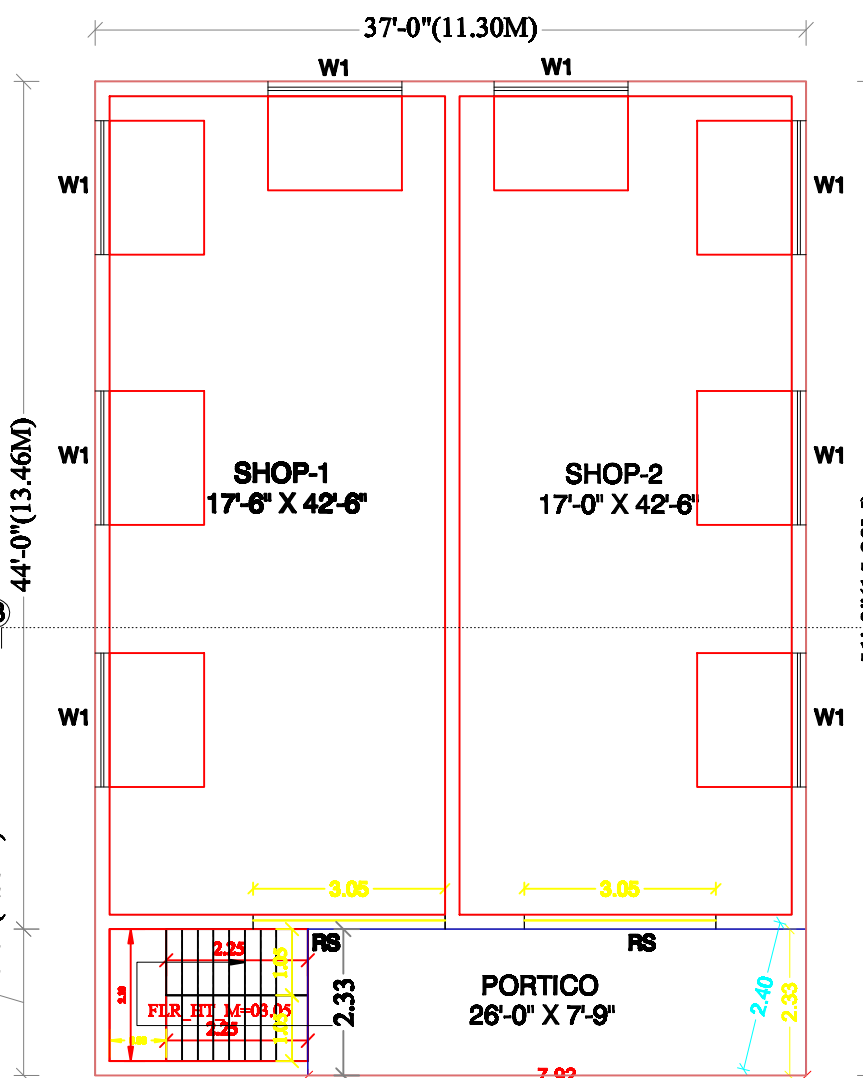


FIRST FLOOR PLAN

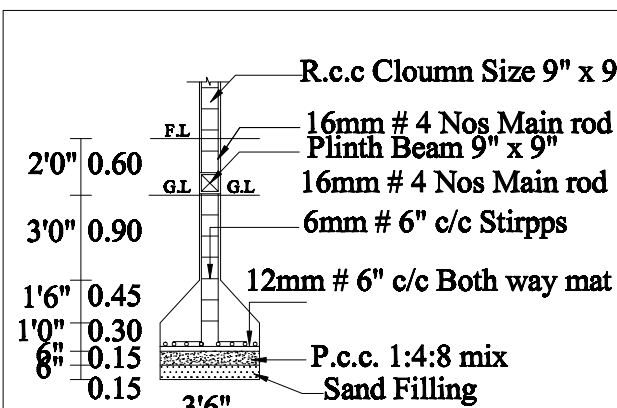

COLUMN DETAIL


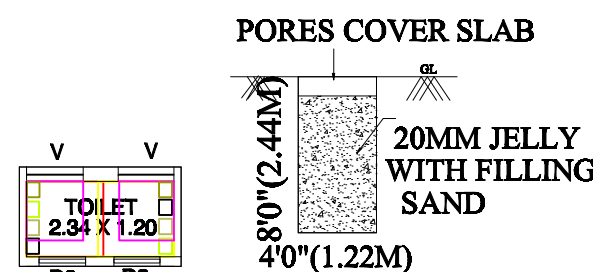


RAIN WATER HARVESTING UNIT

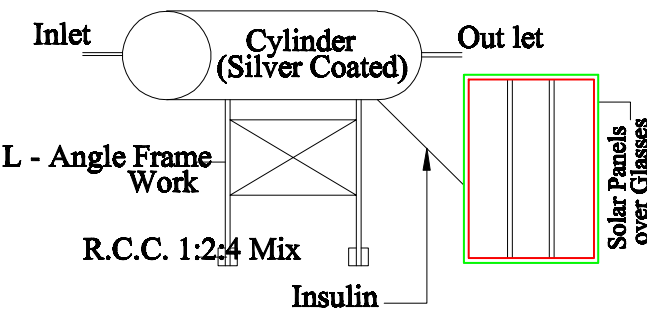

SOLAR ENERGY


NOT TO SCALE

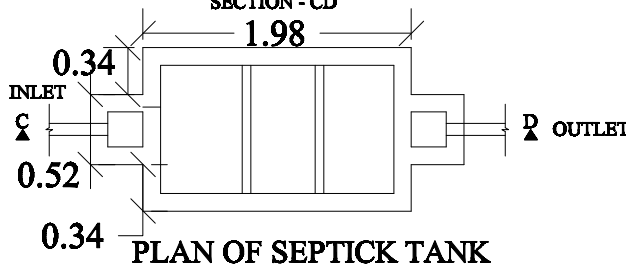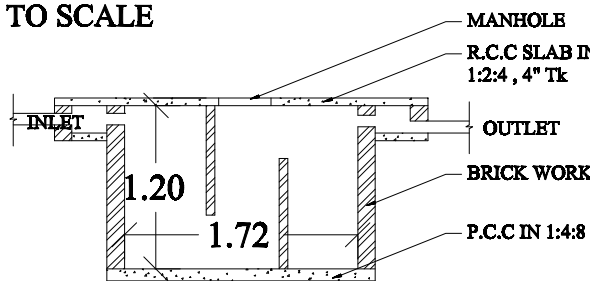


PLAN OF SEPTICK TANK

SITE PLAN

SCALE: 1CM: 1M

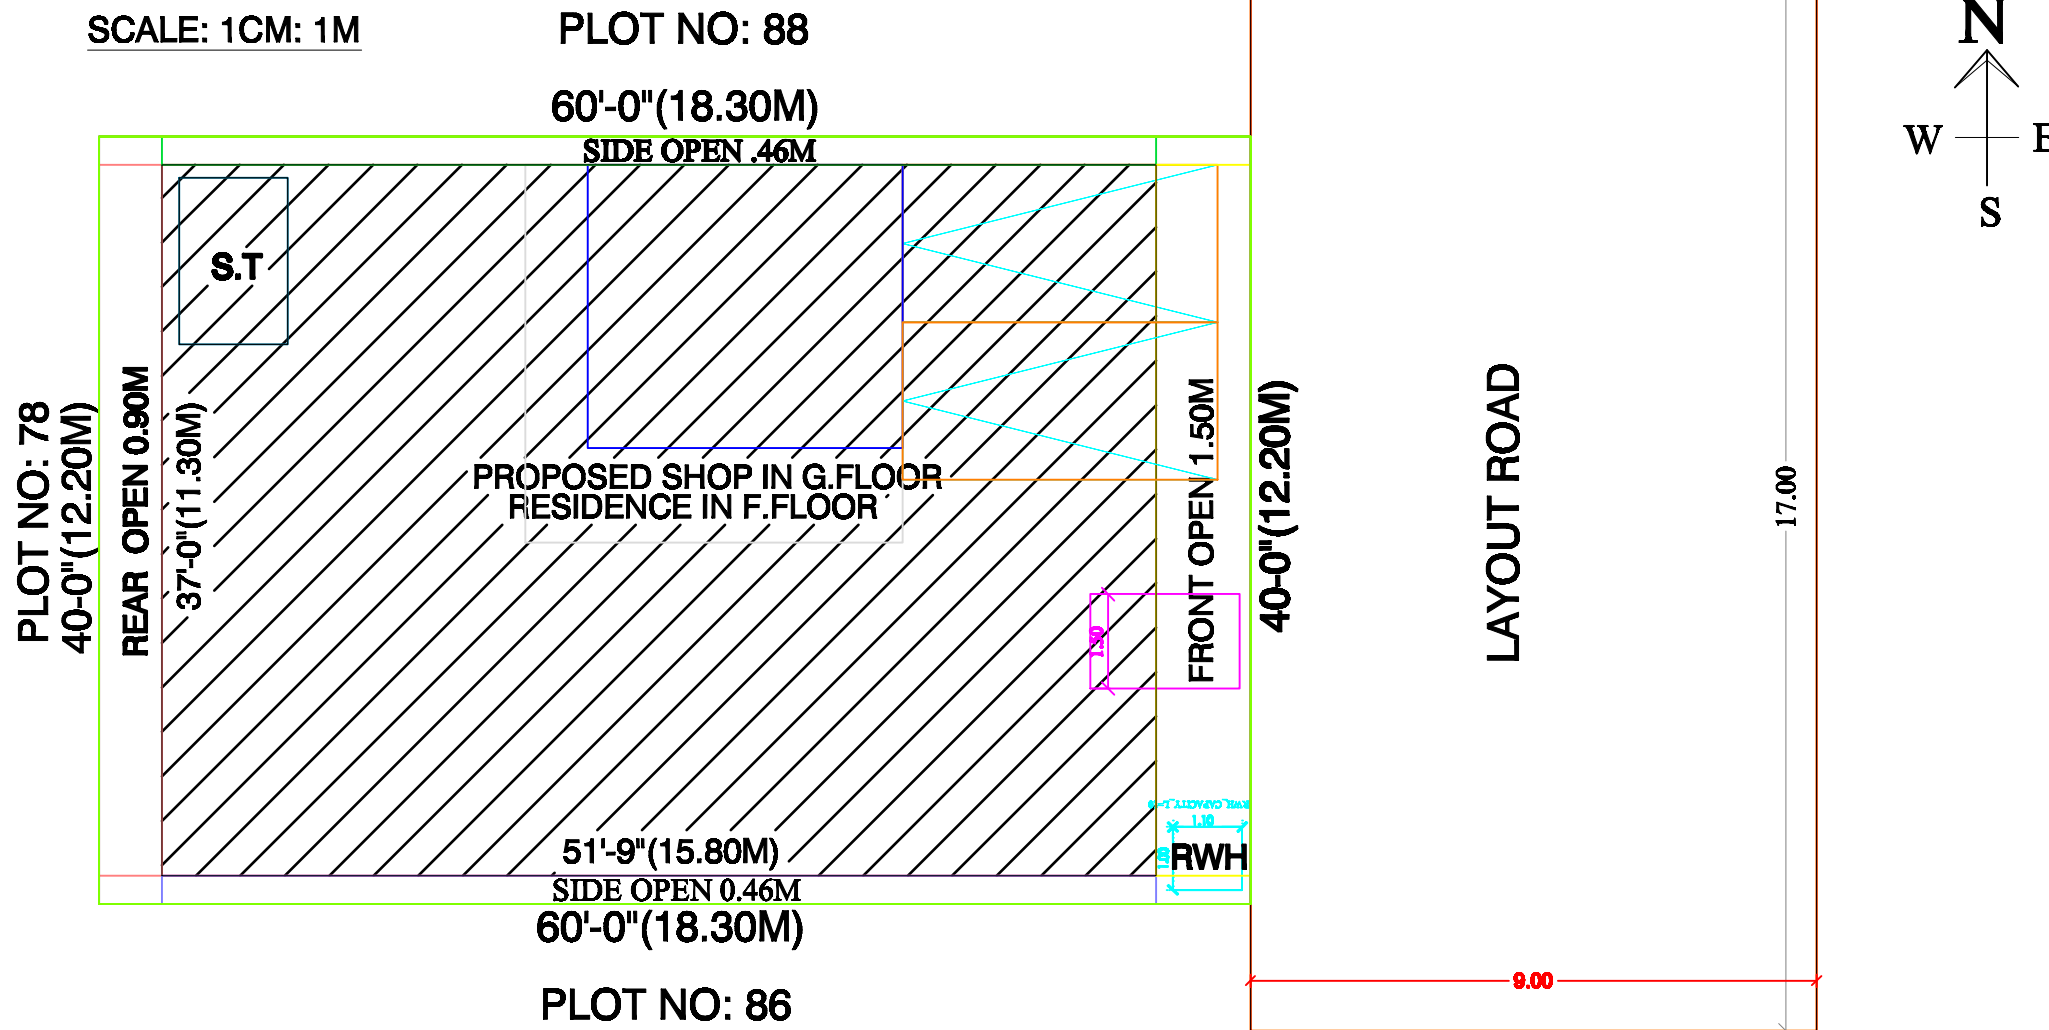

TOPO PLAN FOR 500M RADIUS

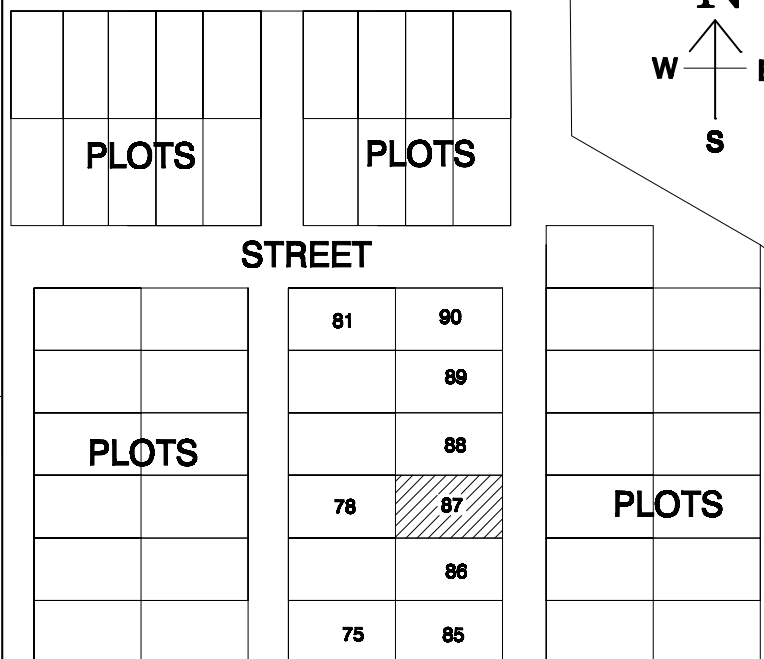

JOINERY DETAILS:

	DESCRIPTION	FEET	METER
RS	ROLLING SHUTTER	8'-0" X 7'-0"	1.44 X 2.10
D1	INNER DOOR	3'-3" X 7'-0"	1.00 X 2.10
D2	TOILET DOOR	2'-6" X 7'-0"	0.76 X 2.10
W1	WINDOW	5'-6" X 4'-6"	1.67 X 1.37
W2	WINDOW	3'-6" X 4'-6"	1.06 X 1.37
V	VENTILATER	3'-6" X 2'-6"	0.91 X 0.76

COLOUR INDEX:

OWNER'S BOUNDARY SHOWN IN GREEN
PROPOSED CONSTRUCTION SHOWN IN RED
EXISTING ROAD SHOWN IN YELLOW

AREA DETAILS:

DESCRIPTION OF THE WORK	Sq. ft.	Sq. M.
TOTAL AREA OF THE SITE	2400.00	223.04
PROPOSED GROUND FLOOR AREA	1921.09	178.54
PROPOSED FIRST FLOOR AREA	1921.09	178.54
TOTAL OPEN AREA	478.91	44.50
TOTAL FSI AREA:		357.08 sq m

PLAN SHOWING THE PROPOSED CONSTRUCTION OF A
RCC ROOF COMMERCIAL BUILDING IN GROUND FLOOR
AND RESIDENTIAL BUILDING IN FIRST FLOOR AT OLD
SURVEY NO: 42/6B, PATTa NO: 4013, NEW SURVEY
NO: 42/78, PLOT NO: 87, K.Dis APPROVEL NO: 11757/82,
KARAI VILLAGE, NOVLOCK VILLAGE PANCHAYAT,
WALAJA TALUK, RANIPET DISTRICT.

Owner: Mr. K. BASKARAN

Mr. K. BASKARAN
APPLICANT

Er. S.SRINIVASAN, B.Tech., Pro.in Cadd.,
Govt. Approved Licensed Building Surveyor,
Engineer Grade - III
(Ammoor Town Panchayat)
No: 32/1, Bajana Kovil Street,
Ammoor, Walaja Tk, Ranipet Dist. - 632 501
Cell: +91, 98944 37144

ENGINEER