




PLAN SHOWING THE PROPOSED CONSTRUCTION OF RESIDENTIAL BUILDING IN GROUND FLOOR AT OLD SURVEY NO: 321/1, PATTA NO: 1024, KALAVAIPUTTUR ROAD (BATTAI), KALVAI PUTTUR VILLAGE & PANCHAYAT, KALAVAI TALUK, RANIPET DISTRICT.

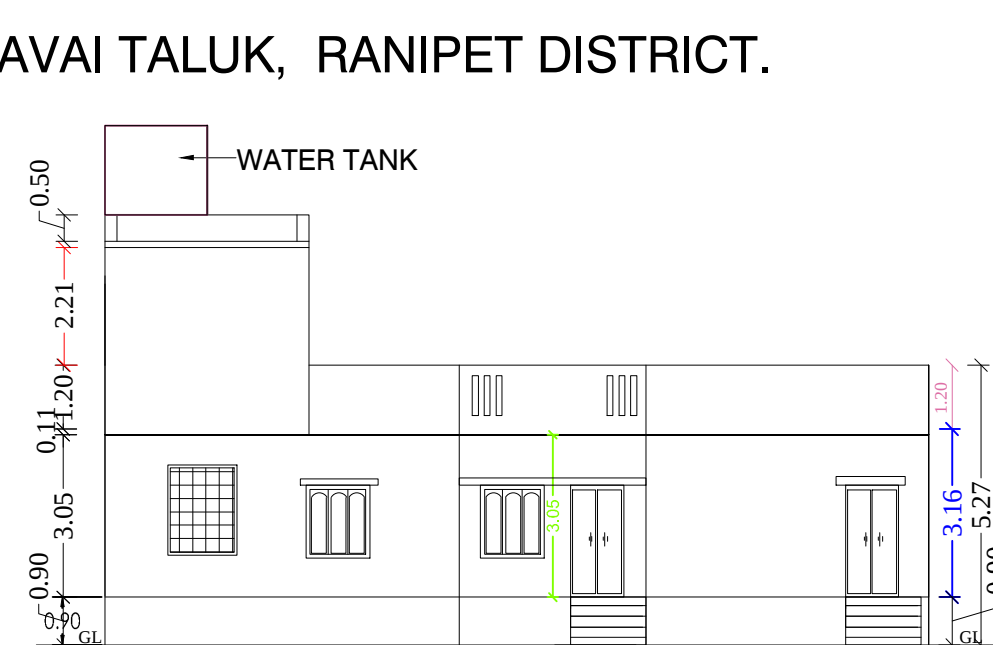


ELEVATION

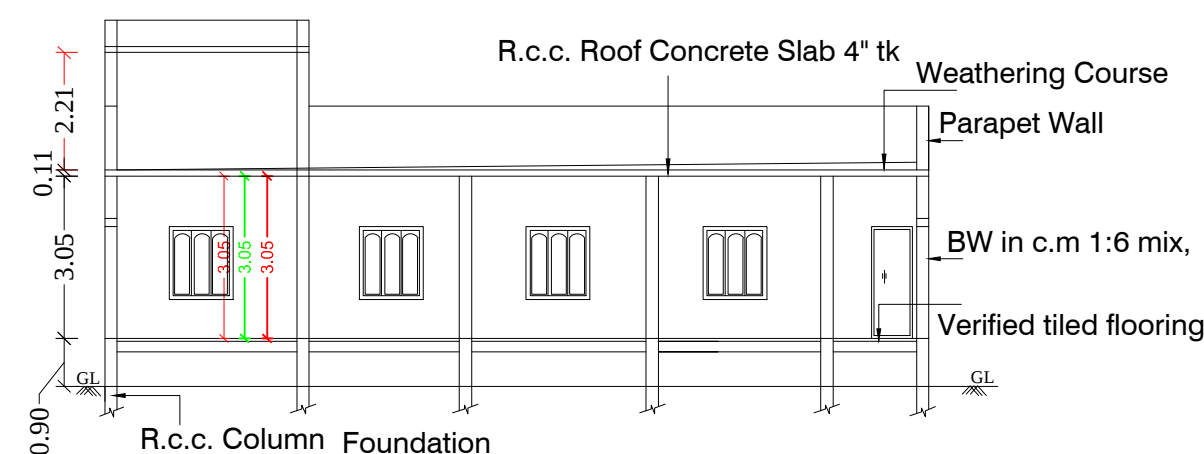

SECTION NN
(SCALE: 1CM : 1M)


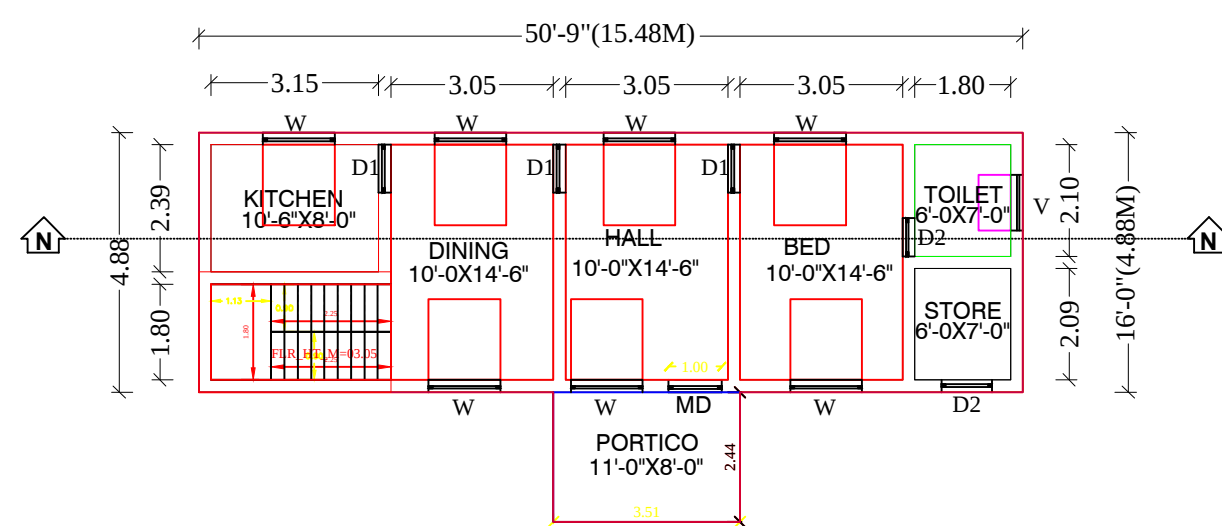


GROUND FLOOR PLAN

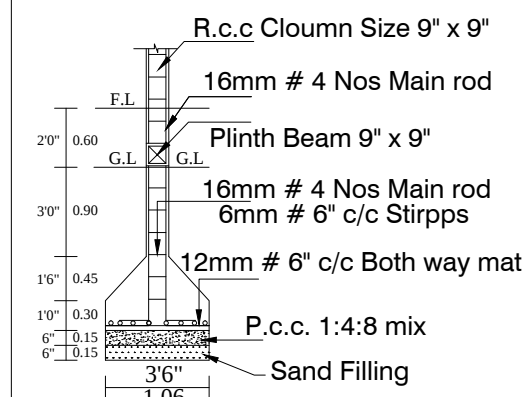


COLUMN DETAIL
NOT TO SCALE


NOTE
OWNER BOUNDARY SHOWN GREEN
PROPOSED CONSTRUCTION SHOWN RED
EXISTING ROAD SHOWN YELLOW

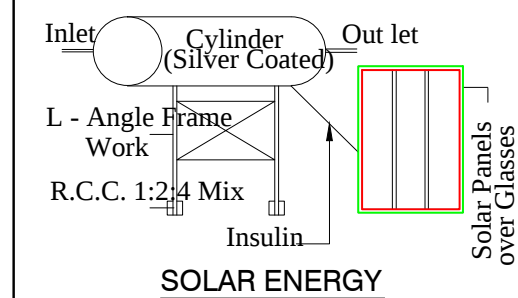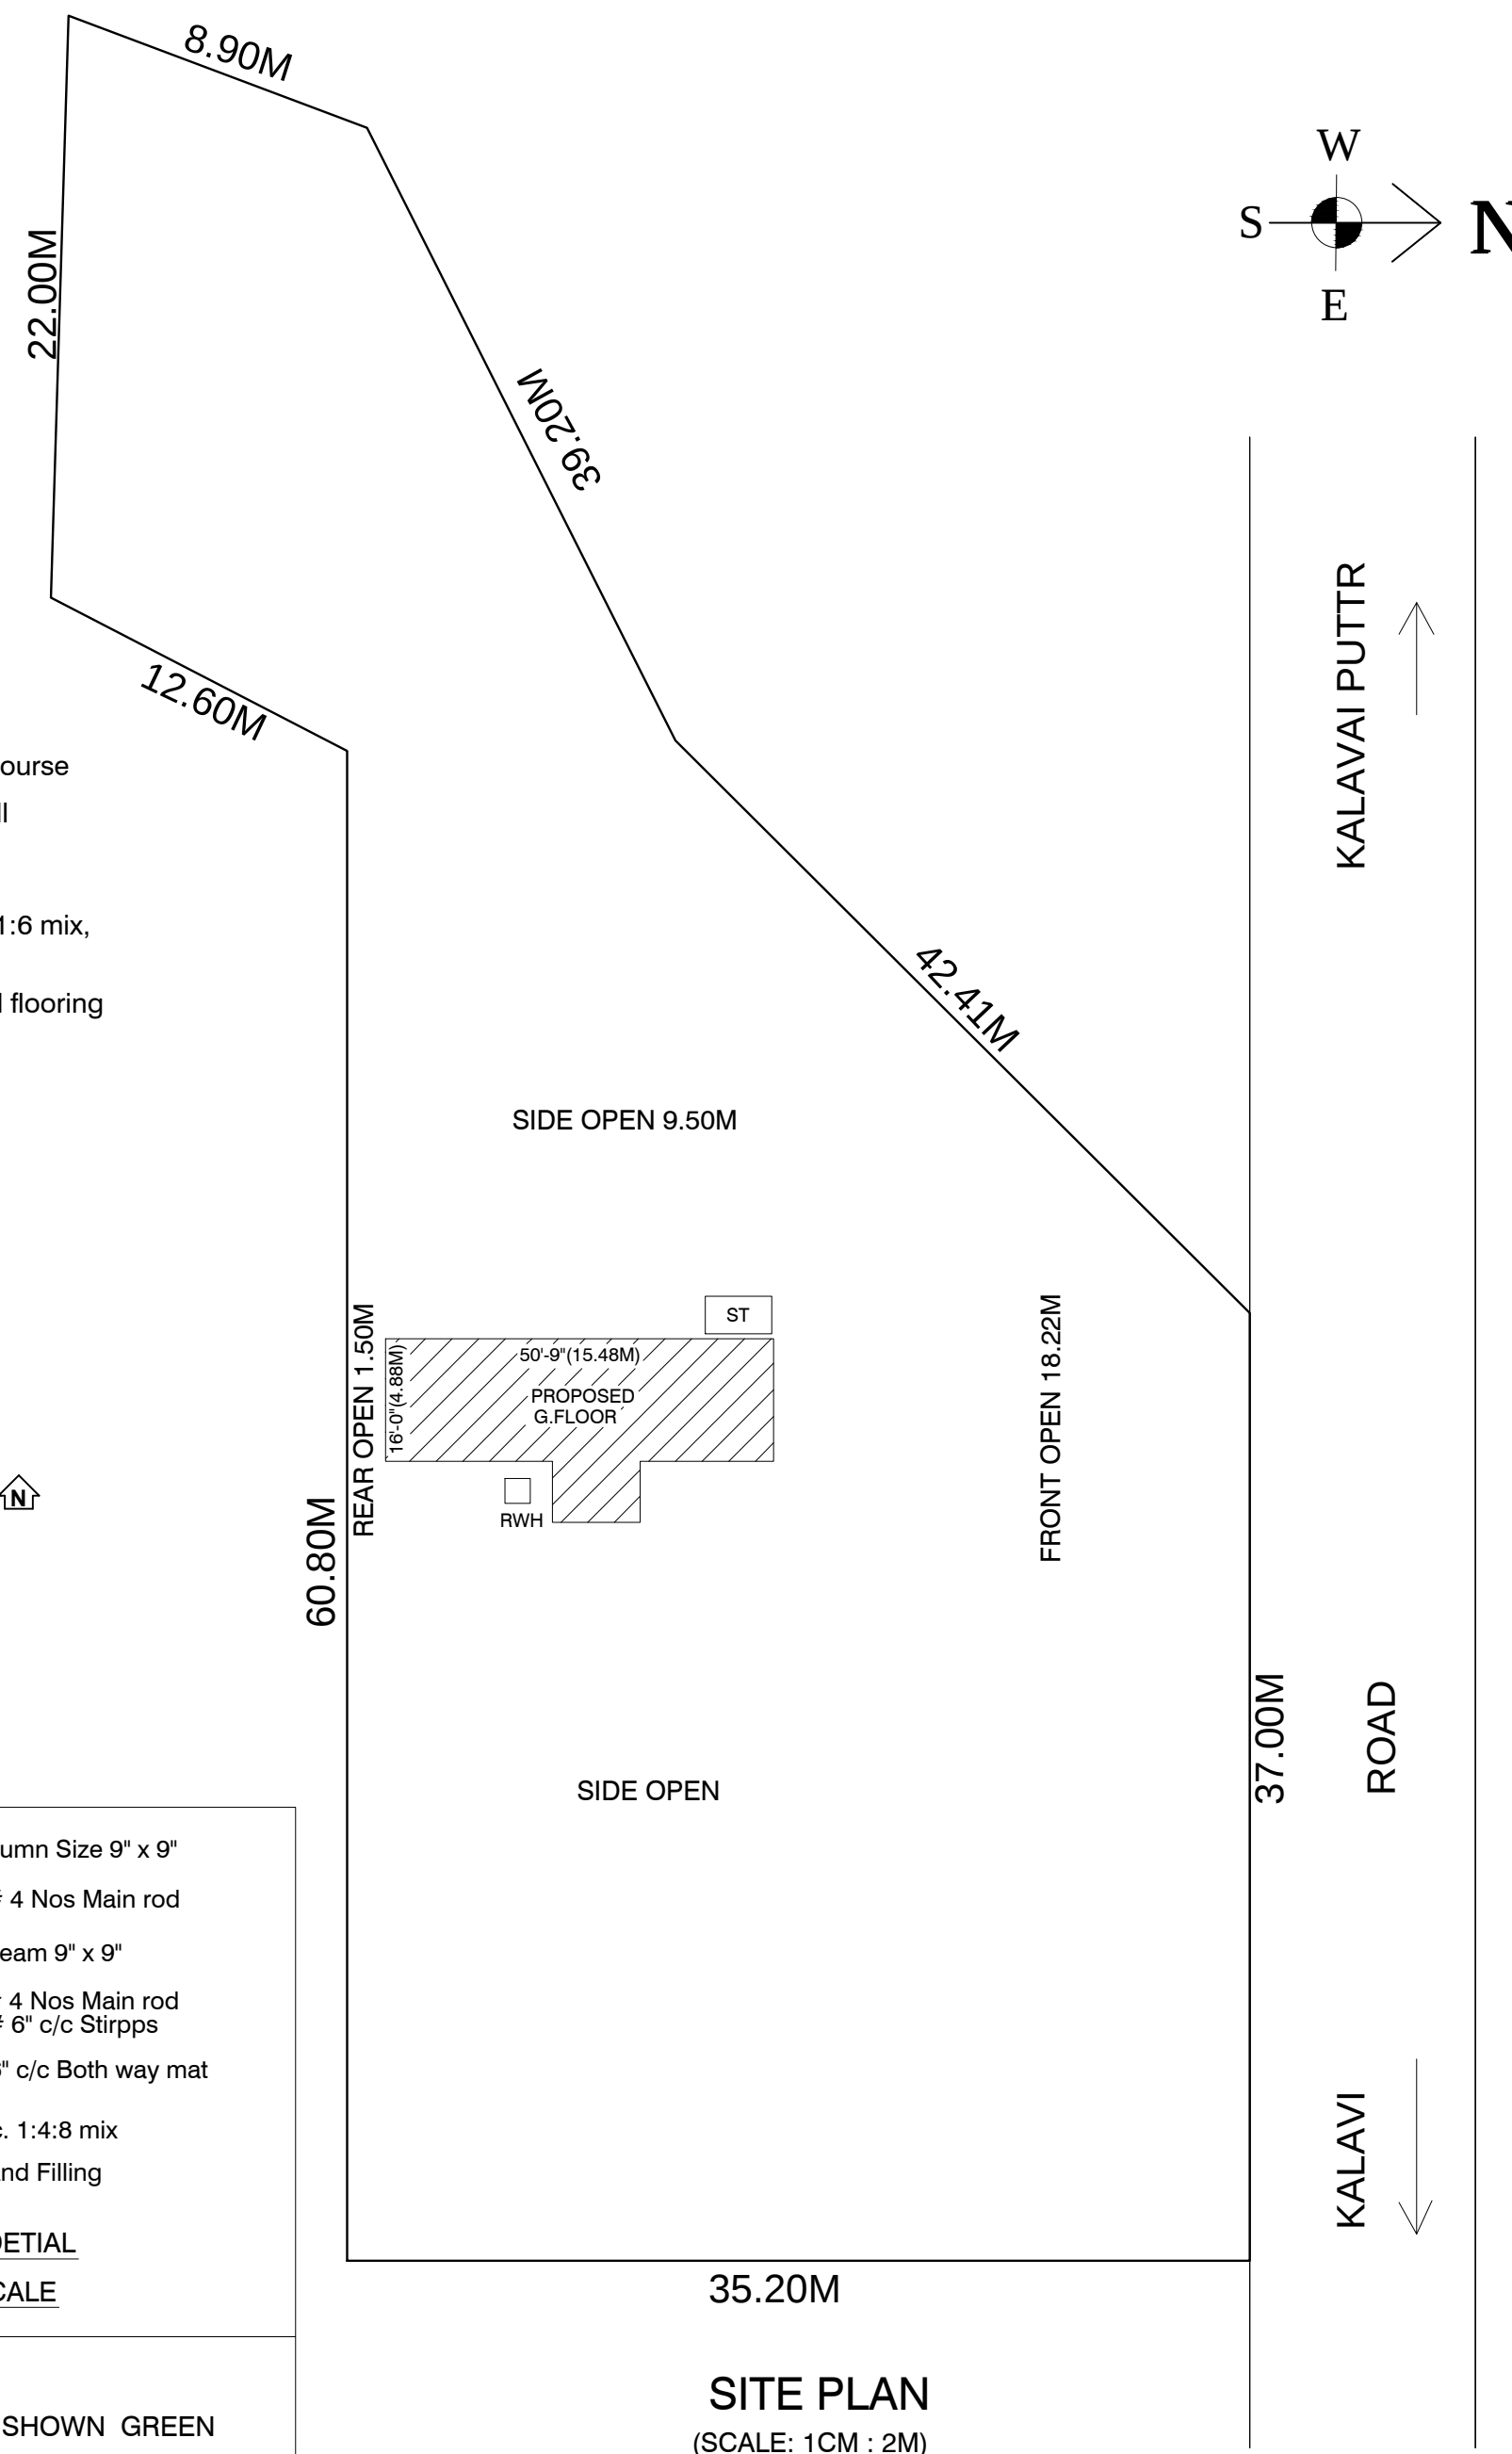


SOLAR ENERGY

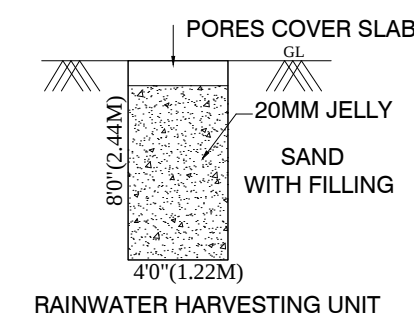


RAINWATER HARVESTING UNIT

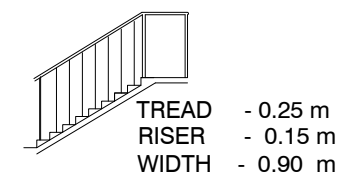

STAIRCASE DETAILS

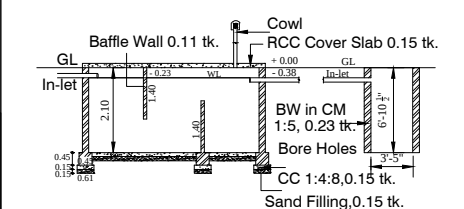

SEPTIC TANK & SOAK PIT

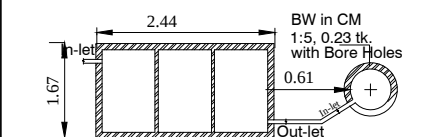

PLAN - SEPTIC TANK & SOAK PIT

JOINERY DETAILS:

DESCRIPTION		FEET	METER
MD	MAIN DOOR	4'-0" X 7'-0"	1.22 X 2.10
D1	INNER DOOR	3'-3" X 7'-0"	1.00 X 2.10
D2	TOILET DOOR	2'-6" X 7'-0"	0.76 X 2.10
W1	WINDOW	4'-6" X 4'-6"	1.37 X 1.37
W2	WINDOW	3'-6" X 4'-6"	1.06 X 1.37
V	VENTILATER	3'-6" X 2'-6"	0.91 X 0.76

AREA DETAILS:

DESCRIPTION OF THE WORK	Sq. ft.	Sq. M.
TOTAL AREA OF THE SITE	25506.00	2370.45
PROPOSED GROUND FLOOR AREA	905.00	84.11
OPEN SPACE AREA	24601.00	2286.33
TOTAL FSI AREA: 905 SQ FT (OR) 84.11 SQ M		

OWNER: Mr.S. RAJAVELU . S/O Mr. SUMBRAMANI

S. Rogers

Mr. S. RAJAVEL
APPLICANT

Er. B. SANKAR, D.C.E.,
 Licenced Building Surveyor,
 8, Schoof Street, Kataval,
 Arcot Taluk, Vellore Dt.
 Cell : 9442655537, 8667753275

ENGINEER