



PLAN SHOWING THE PROPOSED CONSTRUCTION OF R.C.C ROOF RESIDENTIAL BUILDING

OLD SF. NO: 111/18 , NEW SF. NO: 491/23, VALLUVAMBAKKAM VILLAGE,
WALAJAPET TOWN AND TALUK, RANIPET DISTRICT.

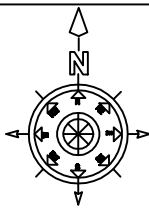


PLAN SHOWING THE PROPOSED CONSTRUCTION OF
R.C.C ROOF RESIDENTIAL BUILDING,
OLD SF. NO: 111/18 , NEW SF. NO: 491/23,
VALLUVAMBAKKAM VILLAGE,
WALAJAPET TOWN AND TALUK,
RANIPET DISTRICT.


LOCATION IN 500M RADIUS:

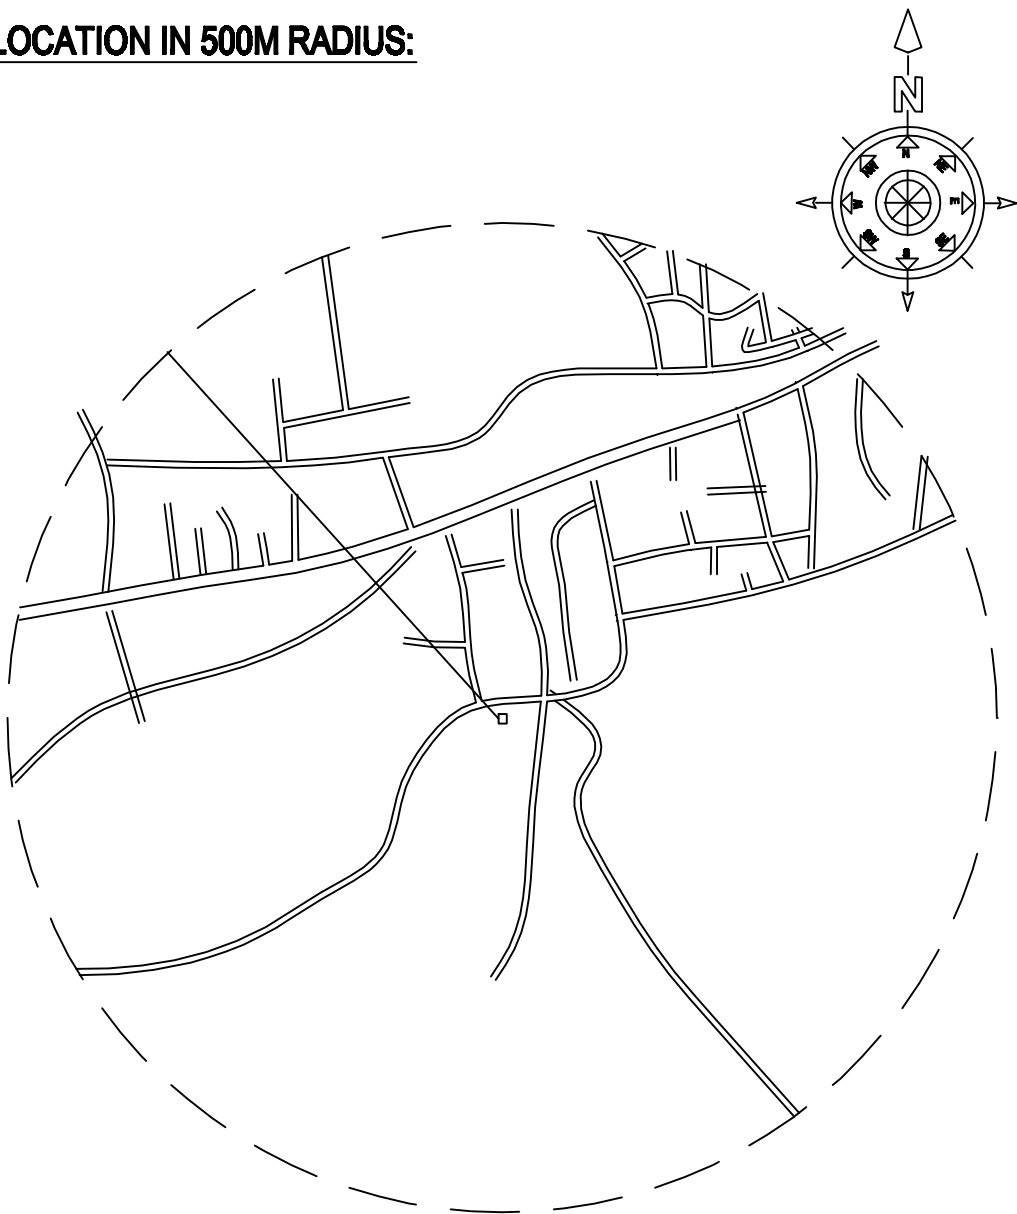









ROAD ROOT:

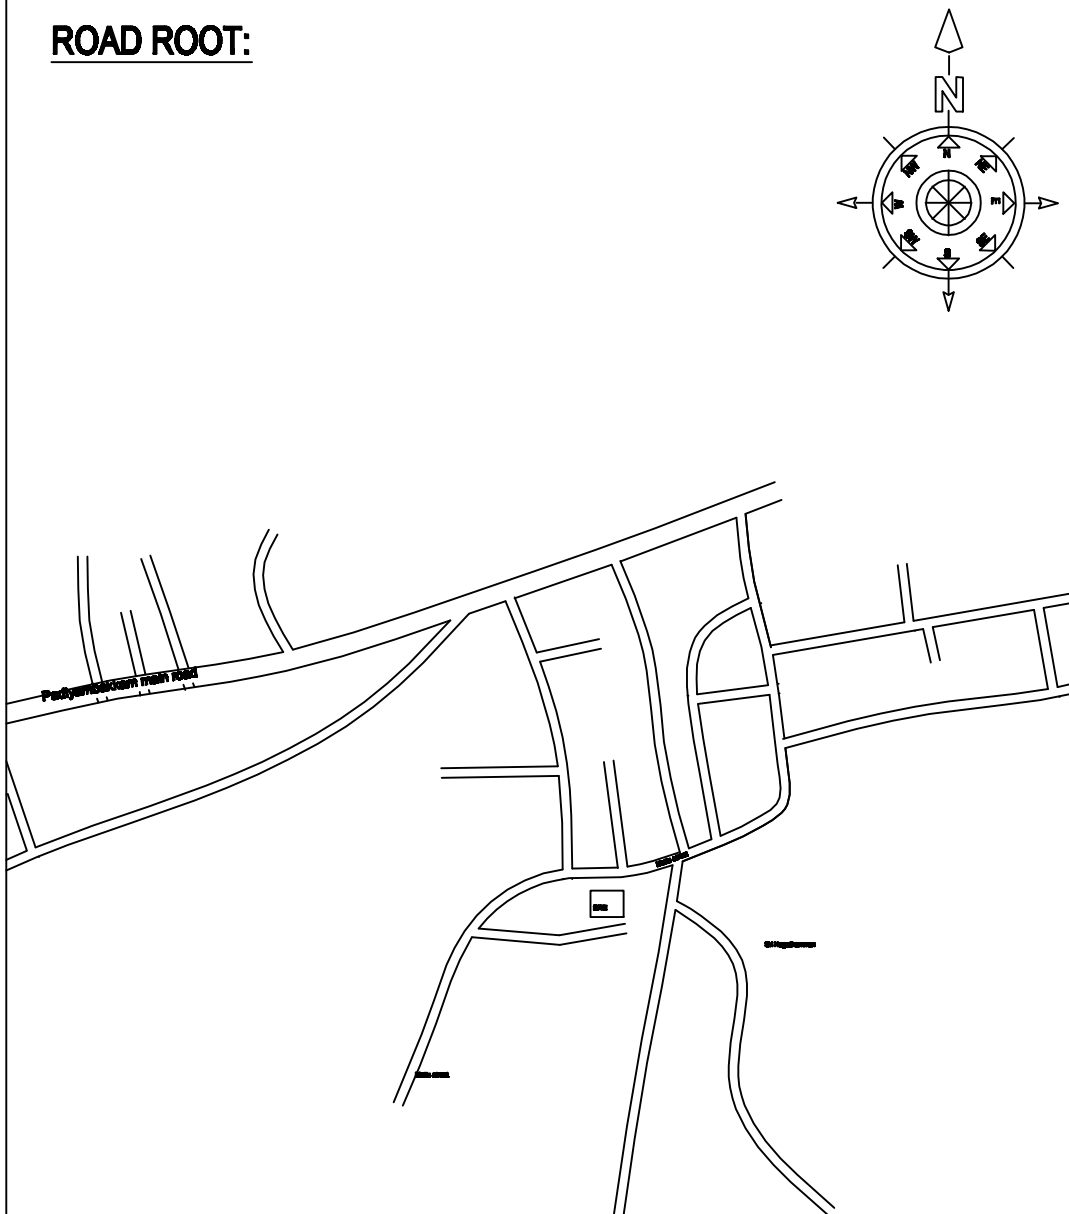





RAIN WATER HARVESTING

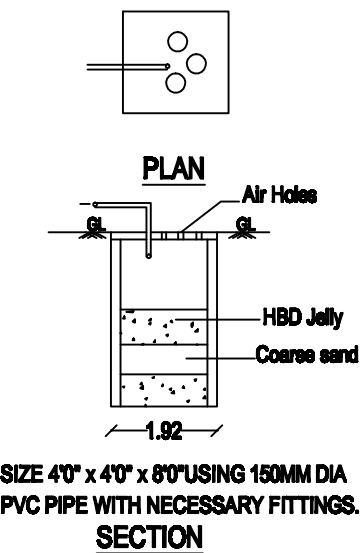

SOLAR ENERGY SYSTEM

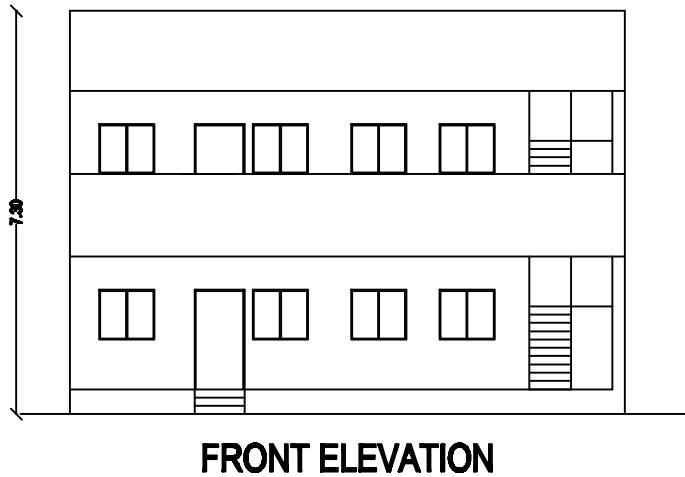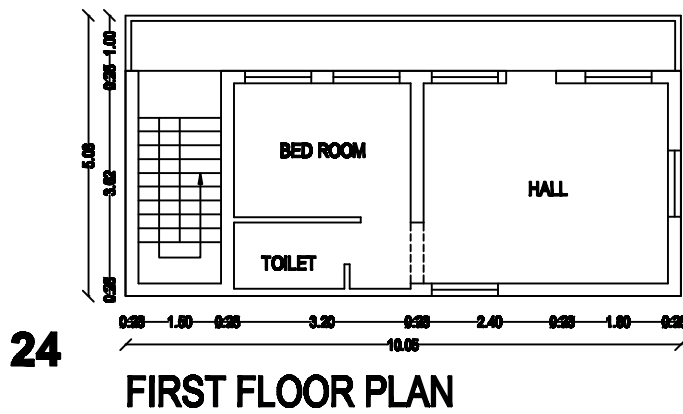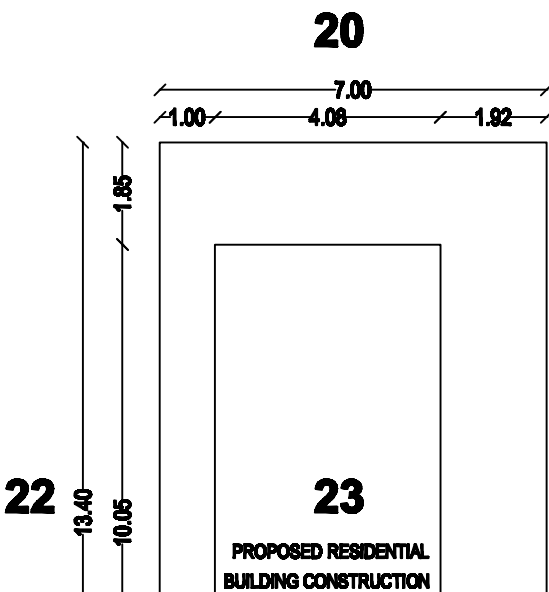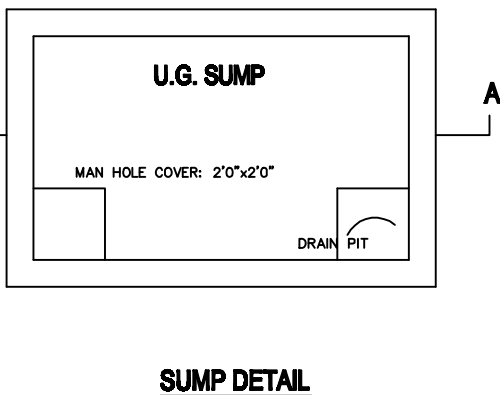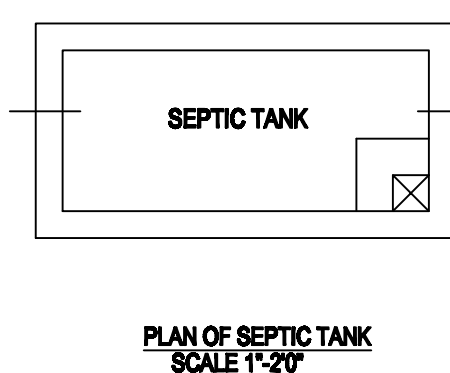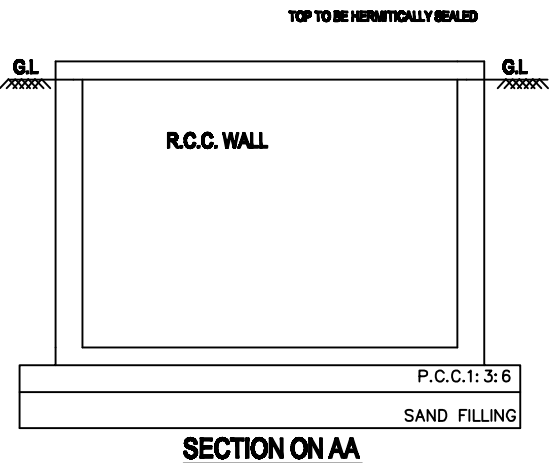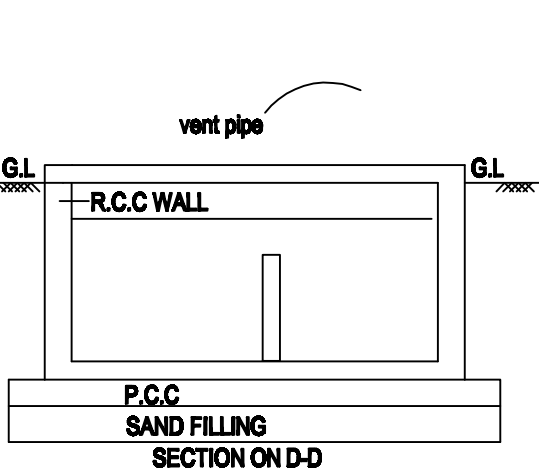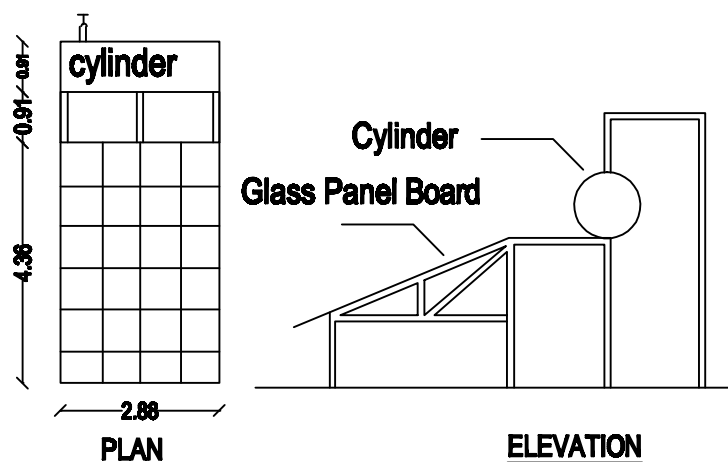

SITE PLAN

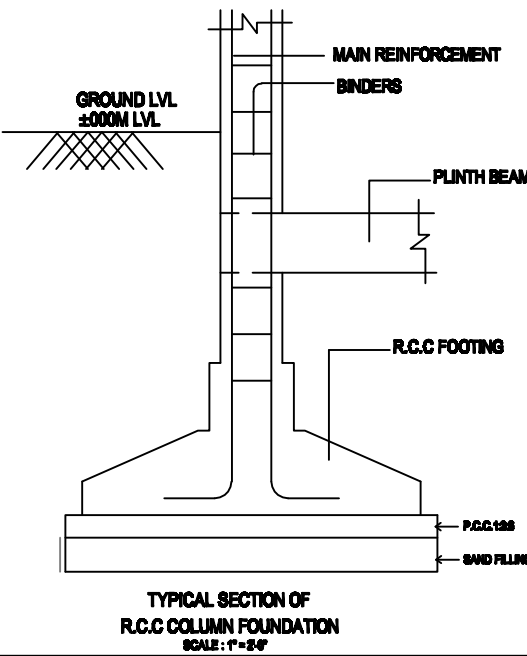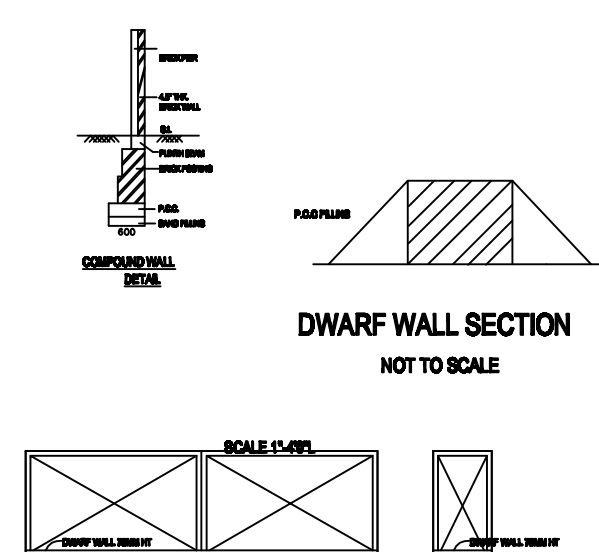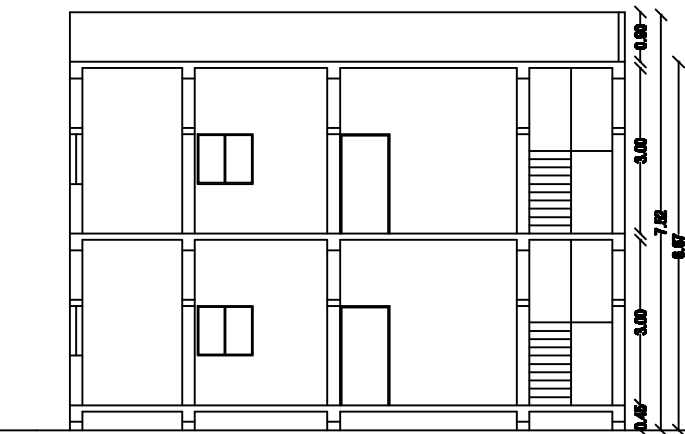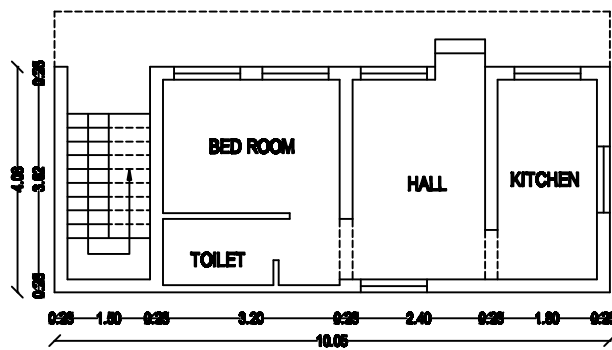

NOTE: ALL THE DIMENSIONS ARE SHOWN IN METERS | SCALE- 1:100 (OR) 1" = 8'

AREA STATEMENT

	SQ.FT	SQ.M
PLOT EXTENT AS PER SITE	1009.65	93.80
PLOT EXTENT AS PER PATTA	1009.65	93.80
PLOT EXTENT AS PER DOCUMENT	1009.65	93.80
TOTAL AREA OF THE SITE	1009.65	93.80
PROPOSED GROUND FLOOR AREA	441.32	41.00
PROPOSED FIRST FLOOR AREA	441.32	41.00
TOTAL FLOOR AREA	882.64	82.00
OPEN SITE AREA	127.01	11.80

F.S.I = 0.87

PLOT COVERAGE = 43.71 %

NO OF CARS : 00
NO OF TWO WHEELERS : 02
TOTAL NO OF FLOOR : G+1

SPECIFICATIONS

ALL THE DETAILS ARE SHOWN IN SECTION ON 'W'
TOWARDS 'MD'
JOINERY DETAILS

	M
MD MAIN DOOR	1.00 X 2.13
D1 DOOR	0.90 X 2.10
D2 DOOR	0.80 X 2.13
W WINDOW	1.80 X 1.80
V VENTILATOR	0.60 X 0.60

COLOUR INDEX

OWNER'S BOUNDARY SHOWN IN GREEN
PROPOSED CONSTRUCTION SHOWN IN RED
EXISTING ROAD SHOWN IN YELLOW

OWNER'S SIGNATURE

LICENCED BUILDING SURVEYOR'S SIGNATURE

AADHAV ARCHITECT
PH: 9500904446