

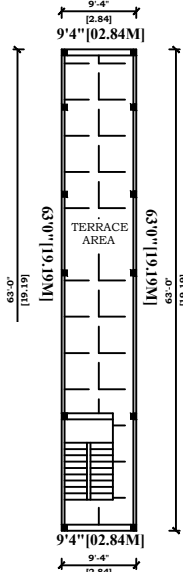


PLAN SHOWING THE PROPOSED CONSTRUCTION OF RCC ROOF RESIDENTIAL BUILDING IN GROUND FLOOR
IN OLD S.F.NO:397/3D,397/4C,NEW S.F.NO:397/3D2,AS PATT A S.F.NO:397/3D2A,AT K.K NAGAR FIRST STREET,
VEPPOR VILLAGE & VEPPOR PANCHAYAT,WALAJA TALUK,RANIPET DISTRICT...


ALL DIMENSIONS ARE IN FEET (OR) METER. SCALE :1:100 OWNER'S NAME : C.RAVI S/O CHINNAKANNU...

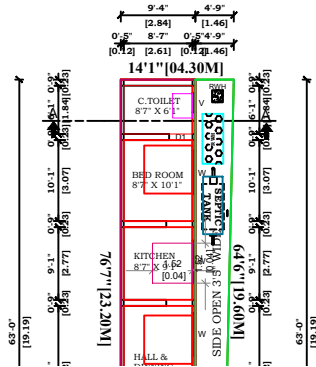

ERRACE FLOOR

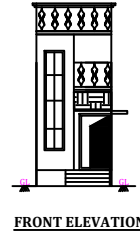


FRONT ELEVATION

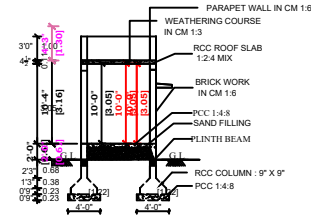


SECTION - AB


SCALE:NOT TO SCALE

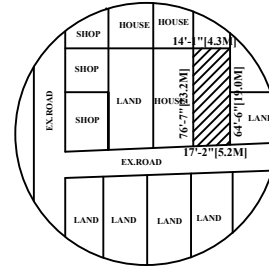


TOPO PLAN..

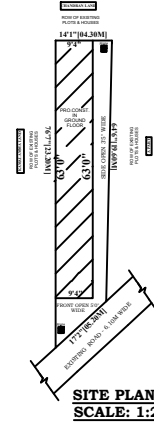

**SITE PLAN:
SCALE: 1:200**

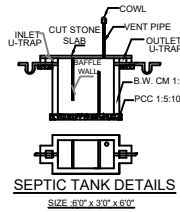


SEPTIC TANK DETAILS

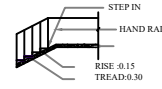


STAIR DETAILS


R.C.C. WAIST SLAB

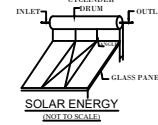

SOLAR ENERGY

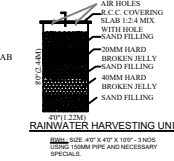


RAINWATER HARVESTING UNIT

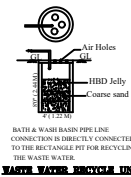


**BATH & WASH BASIN PIPE LINE
CONNECTION IS DIRECTLY CONNECTED
TO THE RECTANGLE PIT FOR RECYCLING
THE WASTE WATER.**



**RAIN WATER HARVESTING
TANK DETAIL**

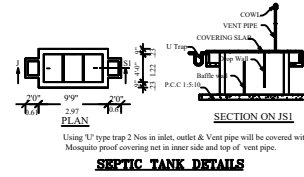

SEPTIC TANK DETAILS

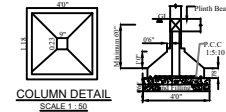

COLUMN DETAIL

OFFICE USE

SPECIFICATIONS

ALL THE DETAILS ARE SHOWN IN SECTION ON 'JS'

JOINERY DETAILS

	Ft	M
M D MAIN DOOR	3'6" X 7'0"	1.06 X 2.13
D DOOR	3'0" X 7'0"	0.91 X 2.13
DI DOOR	2'6" X 7'0"	0.76 X 2.13
W WINDOW	4'0" X 4'6"	1.22 X 1.38
V VENTILATOR	2'0" X 2'0"	0.61 X 0.61
GW WINDOW	3'0" X 5'0"	0.91 X 1.52

COLOUR INDEX

OWNER'S BOUNDARY SHOWN IN GREEN	☐
PROPOSED CONSTRUCTION SHOWN IN RED	☐
EXISTING ROAD SHOWN IN YELLOW	☐

AREA DETAILS

	Sq.ft	Sq.m
TOTAL AREA OF THE SITE	904.00	84.01
TOTAL AREA OF THE SITE (AS DOC)	904.00	84.01
PRO.GROUND FLOOR AREA	592.00	55.00
HEAD ROOM ARAE	150.00	14.00
OPEN AREA OF THE SITE	312.00	29.00

C. Ravi

OWNER'S SIGNATURE
C.RAVI..

B. Gokulakrishnan
Cell : 7092724951
B.GOKULAKRISHNAN, B.E.,
Licenced Building Surveyor
Consulting Engineer Civil, Arcot Municipality
Purushothaman Complex
SH-129, Vellore Main Road, Near Anna Statue
ARCOT - 632503, Ranipet Dist.

LICENCED SURVEYOR'S SIGNATURE