
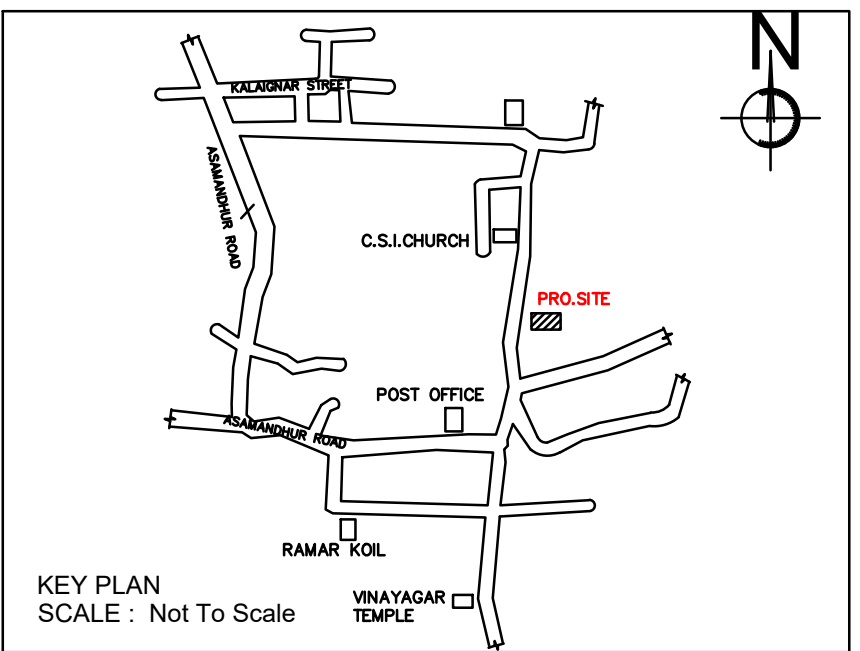
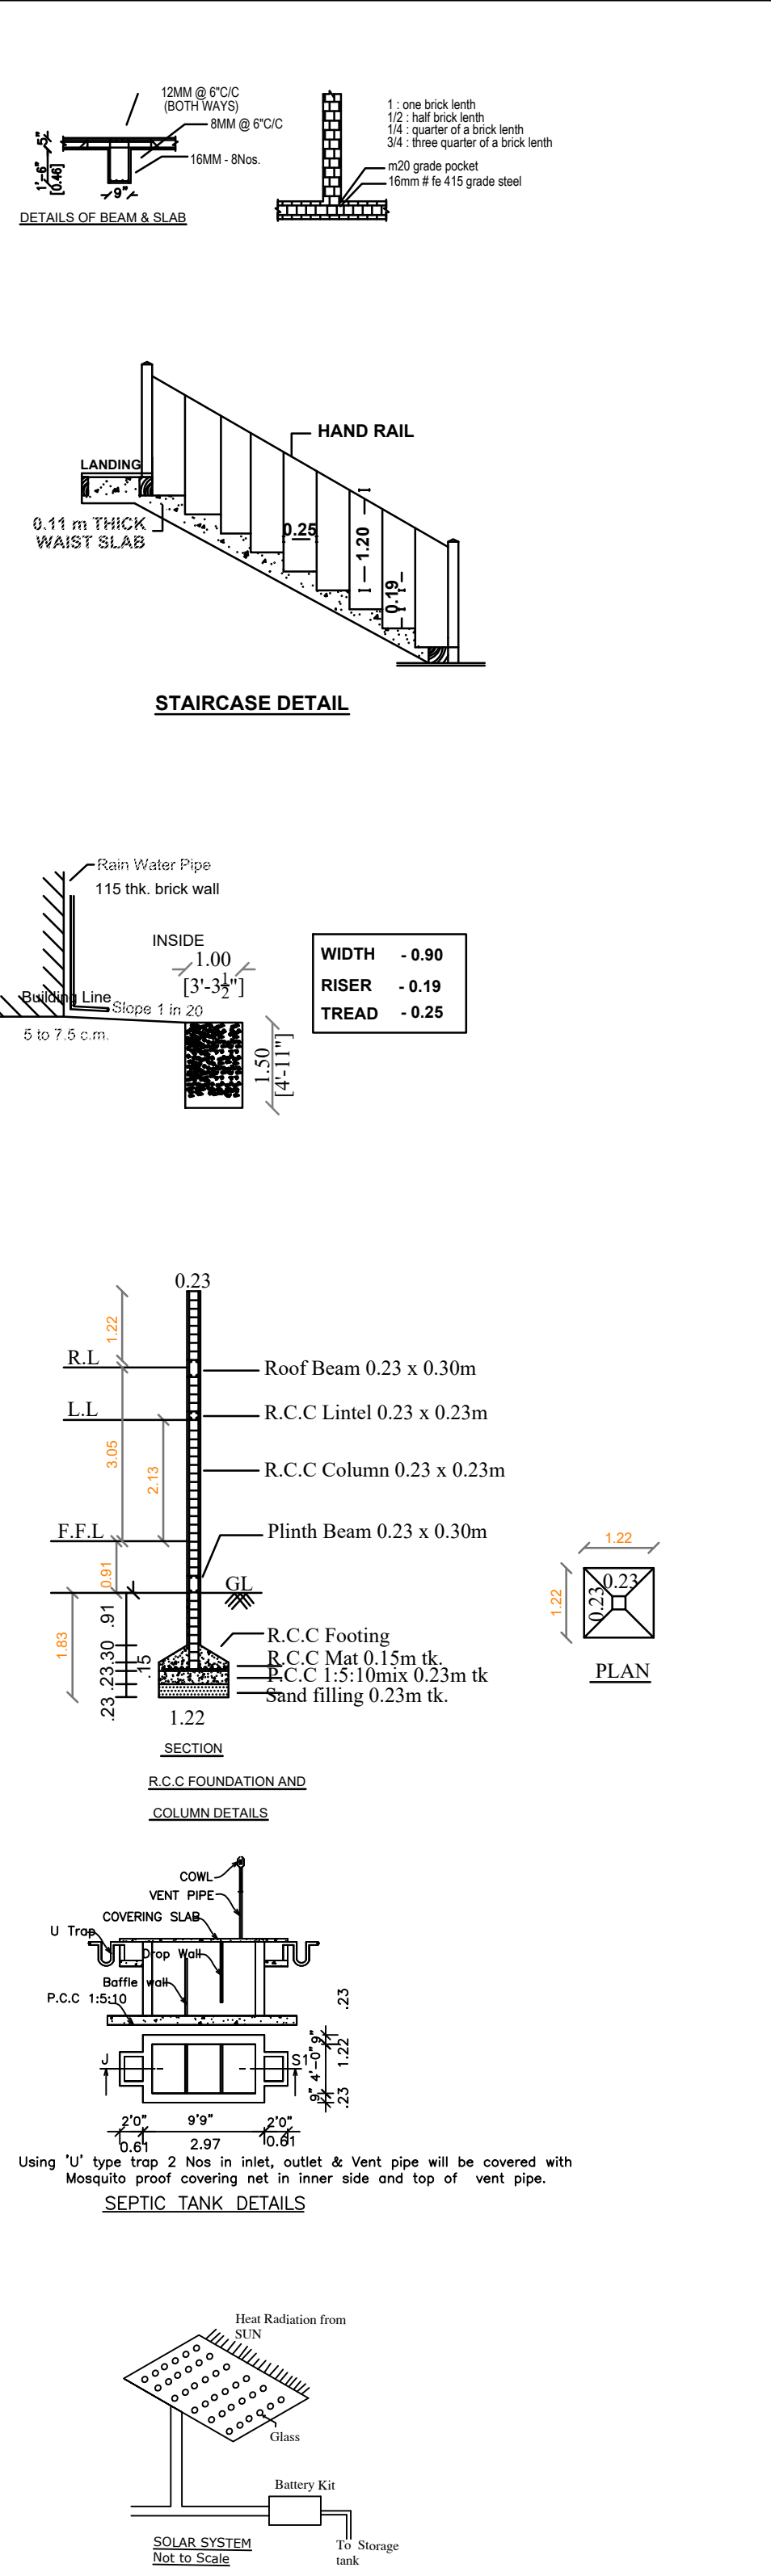


PLAN SHOWING THE PROPOSED CONSTRUCTION OF GROUND FLOOR RESIDENTIAL BUILDING
AT (OLD S.No.27, 33/29)NEW S.No.27/1 AND 33/29 B, PERUMAL KOIL STREET, ASAMANDHUR VILLAGE,
ARAKKONAM TALUK , RANIPET DISTRICT. OWNER : Mrs.M.PANJALAI, W/o.Mr.Mohan

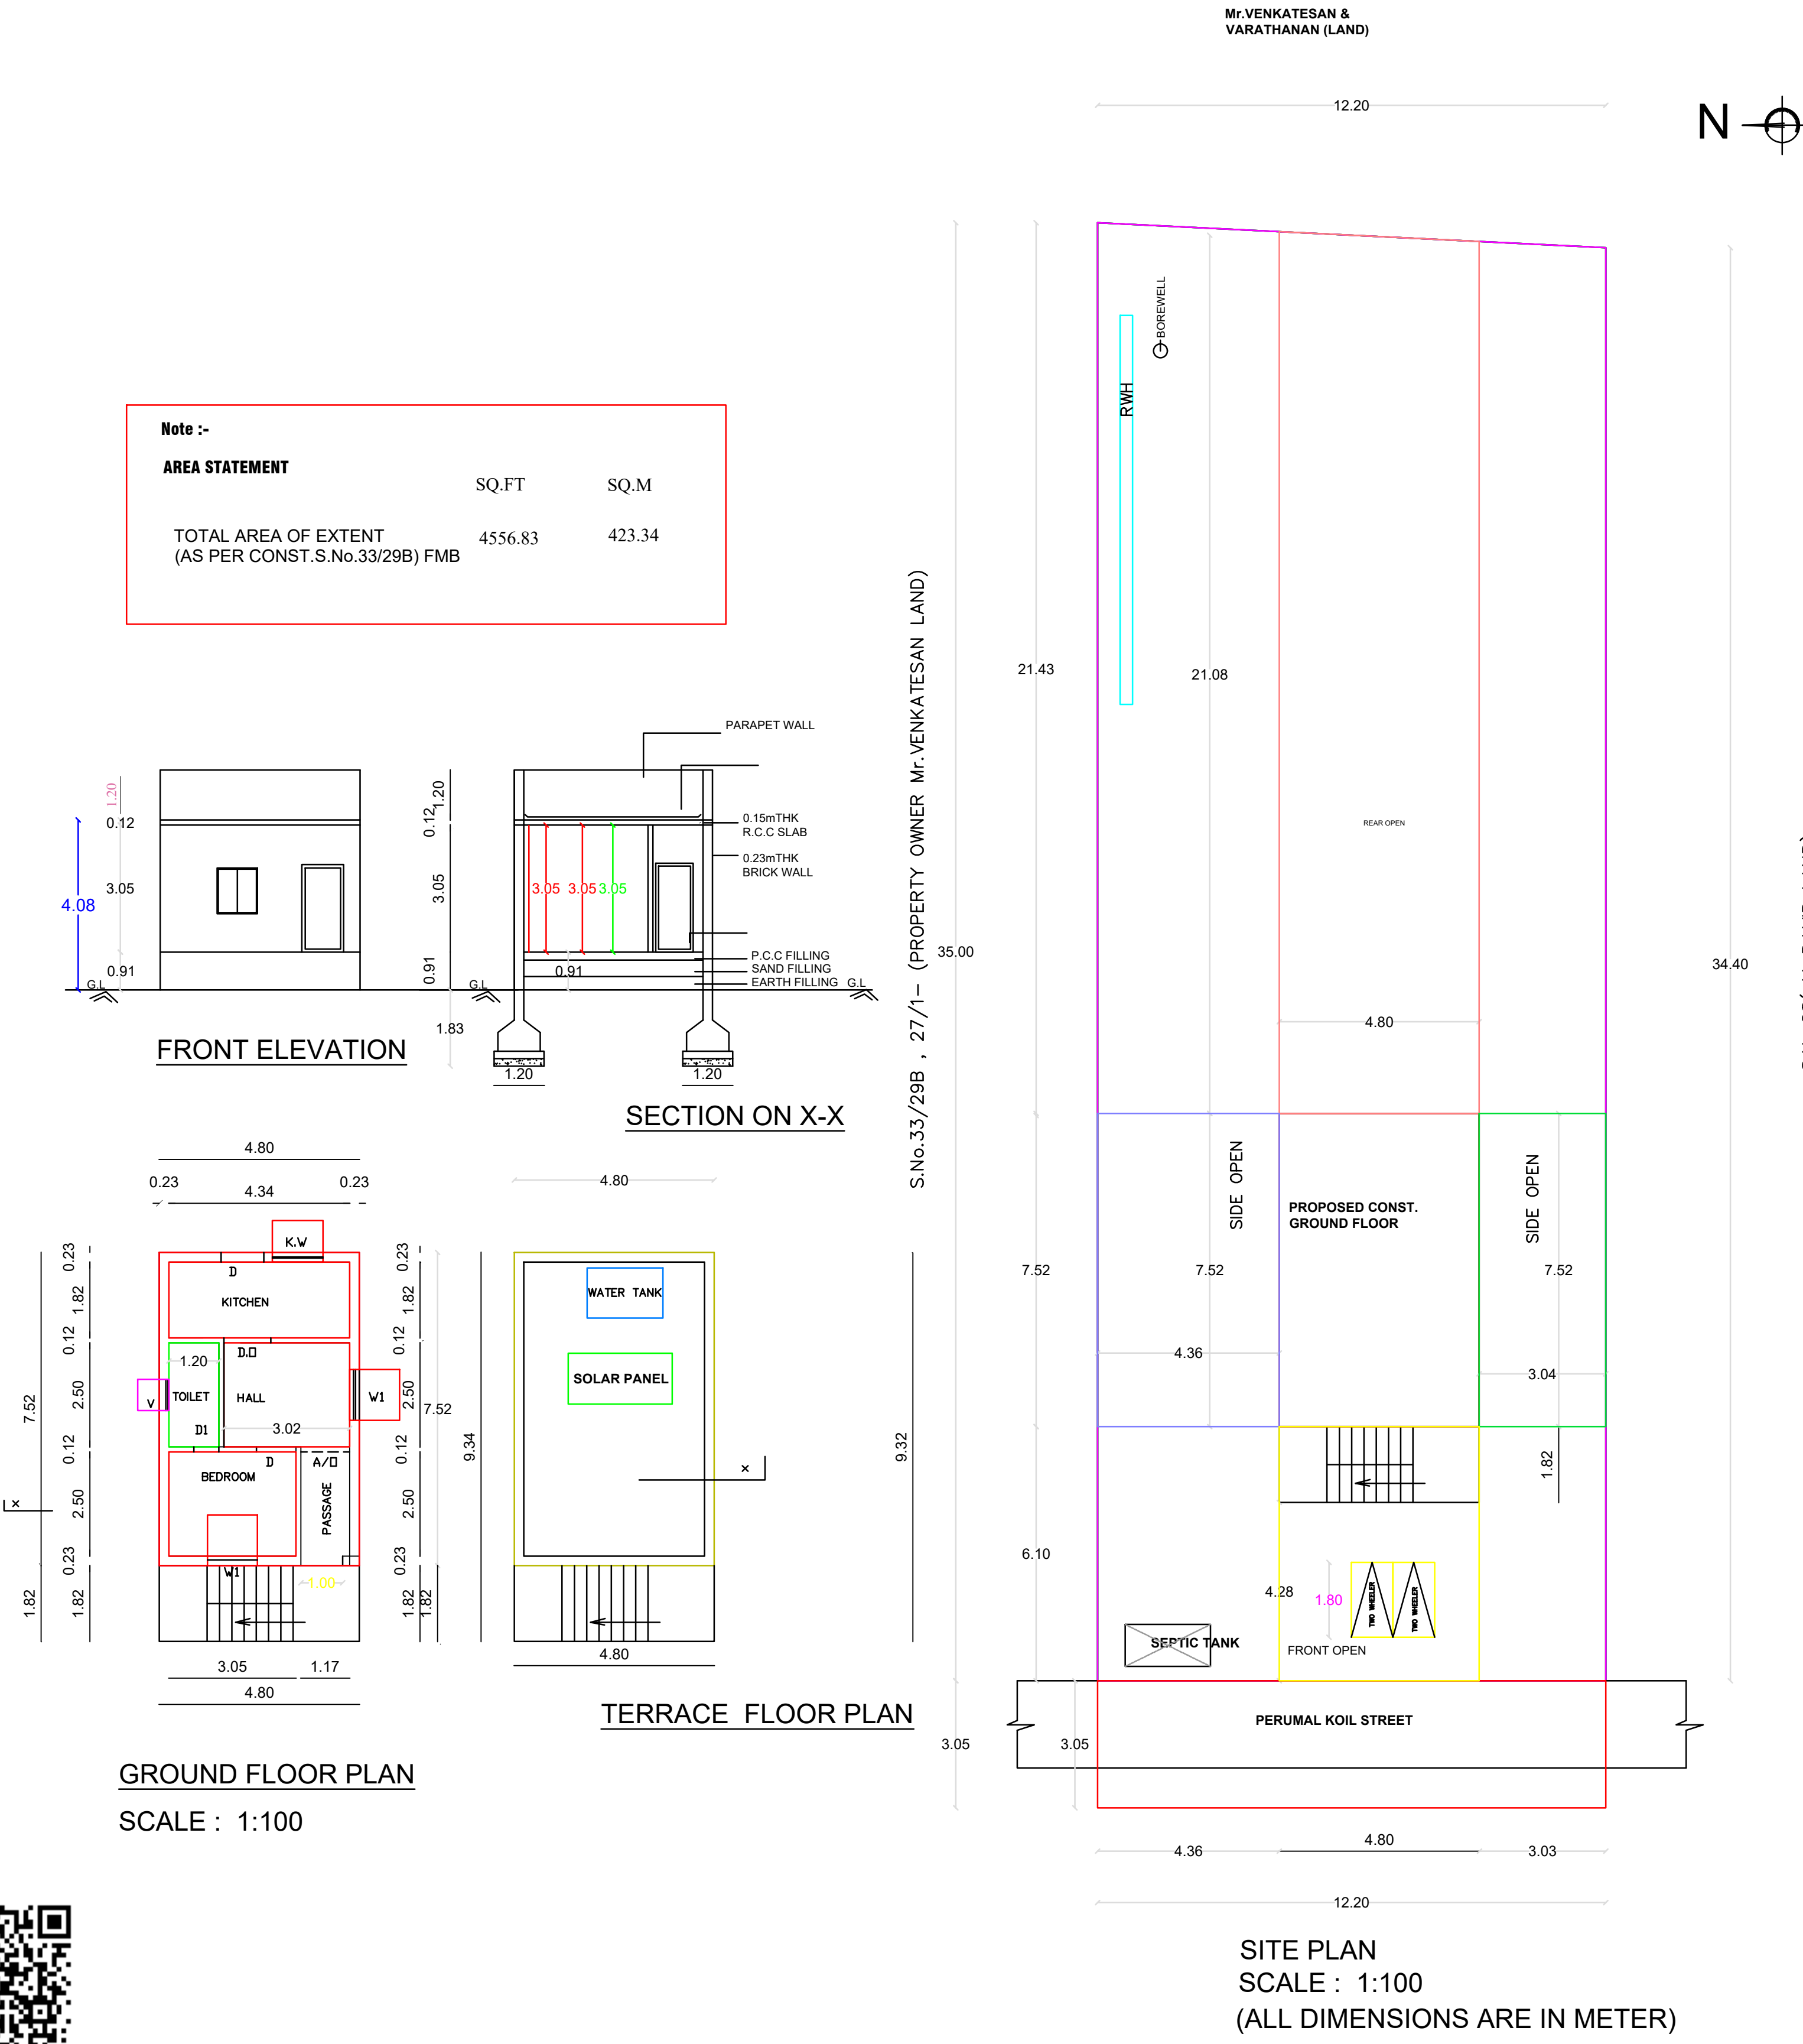

SCALE : 1:100
(ALL DIMENSIONS ARE IN METER)

SCHEDULE OF JOINERY			
MD	MAIN DOOR	3'3" X 7'0"	1.00 X 2.13
D	DOOR	3'0" X 7'0"	0.91 X 2.13
D1	DOOR	2'6" X 7'0"	0.76 X 2.13
KW	KITCHEN WINDOW	3'3" X 4'0"	1.00 X 1.20
W	WINDOW	5'0" X 4'0"	1.50 X 1.22
W1	WINDOW	4'0" X 4'0"	1.22 X 1.22
V	VENTILATOR	2'6" X 2'6"	0.75 X 0.75

- SPECIFICATION:**
- SAND FILLING IN FOUNDATION 150 MM THICK
 - P.C.C 1:4:8 USING 40MM HBG METAL FOR FOUNDATION & BASEMENT
 - R.C.C 1:2:4 USING 20MM HBG METAL FOR FOLLOWING WORKS :
A) COLUMNS, B) BEAMS, C) LINTELS, LOFT, SUNSHADE, D) ROOF SLAB
 - PLASTERING IN C.M 1:4 12MM THICK
 - BRICK WORK IN C.M 1:5 USING I CLASS CHAMBER BURNT BRICKS
 - WEATHERING COURSE WITH B.J.C TOP FINISHED WITH SQUARE TILES

AREA DETAIL		
AREA STATEMENT	SQ.FT	SQ.M
TOTAL AREA OF EXTENT (AS PER CONST.S.No.33/29B) FMB	4556.83	423.34
PROPOSED GROUND FLOOR	388.37	36.08
OPEN PLACE AREA	4168.47	387.26
PLOT COVERAGE : 8 %		
F.S.I : 0.08		

OWNER SIGNATURE :

Mrs.M.PANJALAI
W/o.Mr.Mohan

REGISTERED ARCHTECT:-

V.J.R. BUILDING PLANNER
Mrs.V.JAMUNARANI, D.Arch.,
REGISTERED ARCHITECT Grade-II,
ARAKKONAM MUNICIPALITY,
RANIPET DISTRICT.
Cell: 9500535819, 9500331776

Mrs.V.JAMUNARANI, D.Arch.
Cell: 9500535819, 9500331776

