



PLAN SHOWING THE PROPOSED CONSTRUCTION OF R.C.C ROOF RESIDENTIAL BUILDING
IN OLD SF. NO: 66 PART, NEW SF. NO: 66/2 , PLOT NO: B-111, H.I.G. B-TYPE, TAMIL NADU HOUSING BOARD (TNHB),
SEEKARAJAPURAM VILLAGE, WALAJAPET TOWN AND TALUK, RANIPET DISTRICT.


LOCATION IN 500M RADIUS:

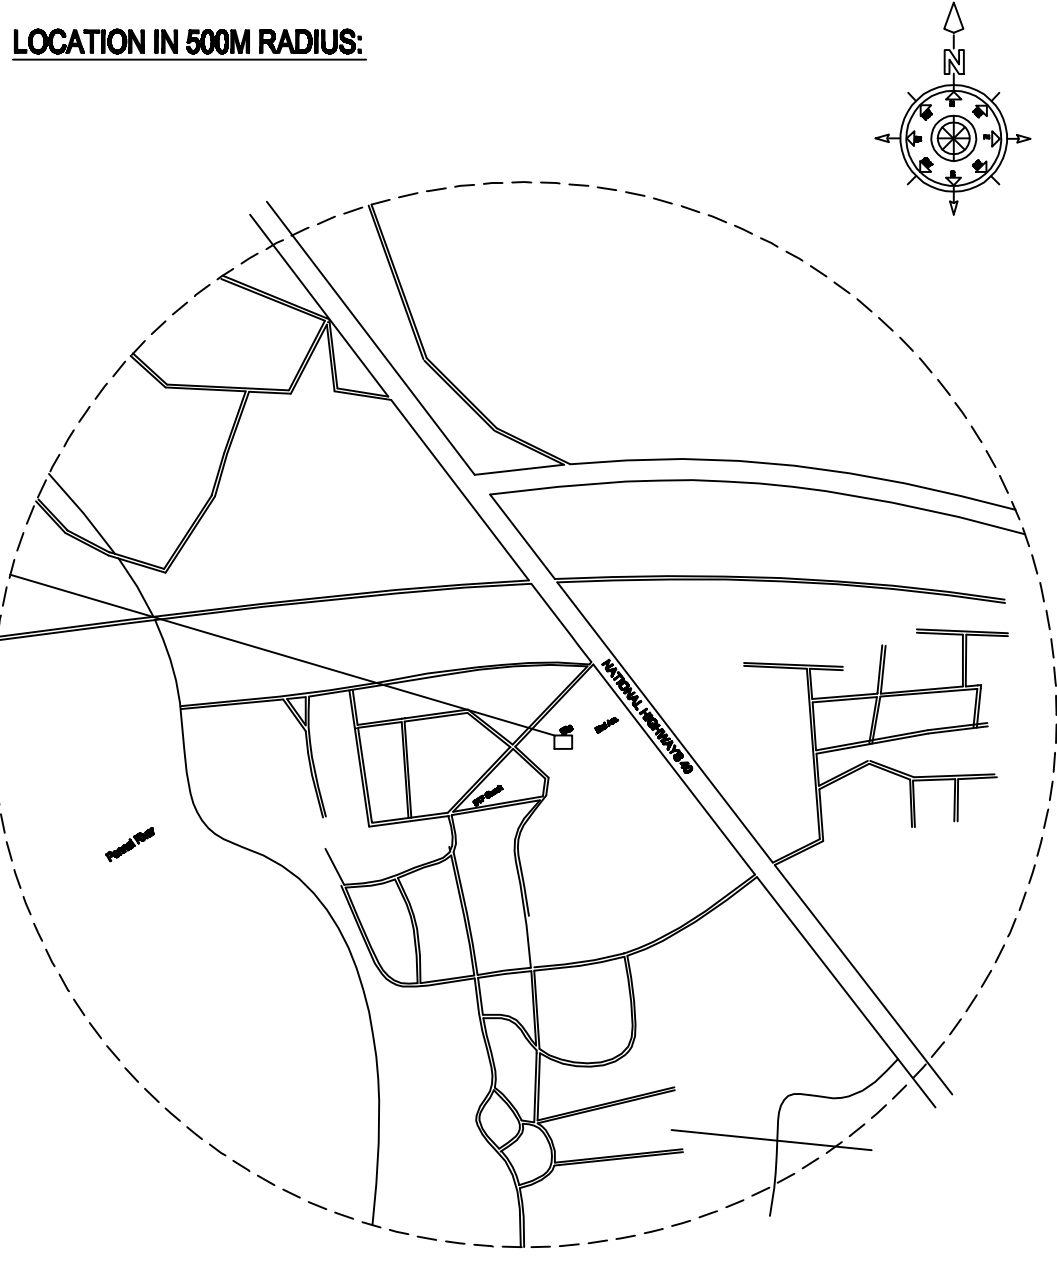


ROAD ROOT:

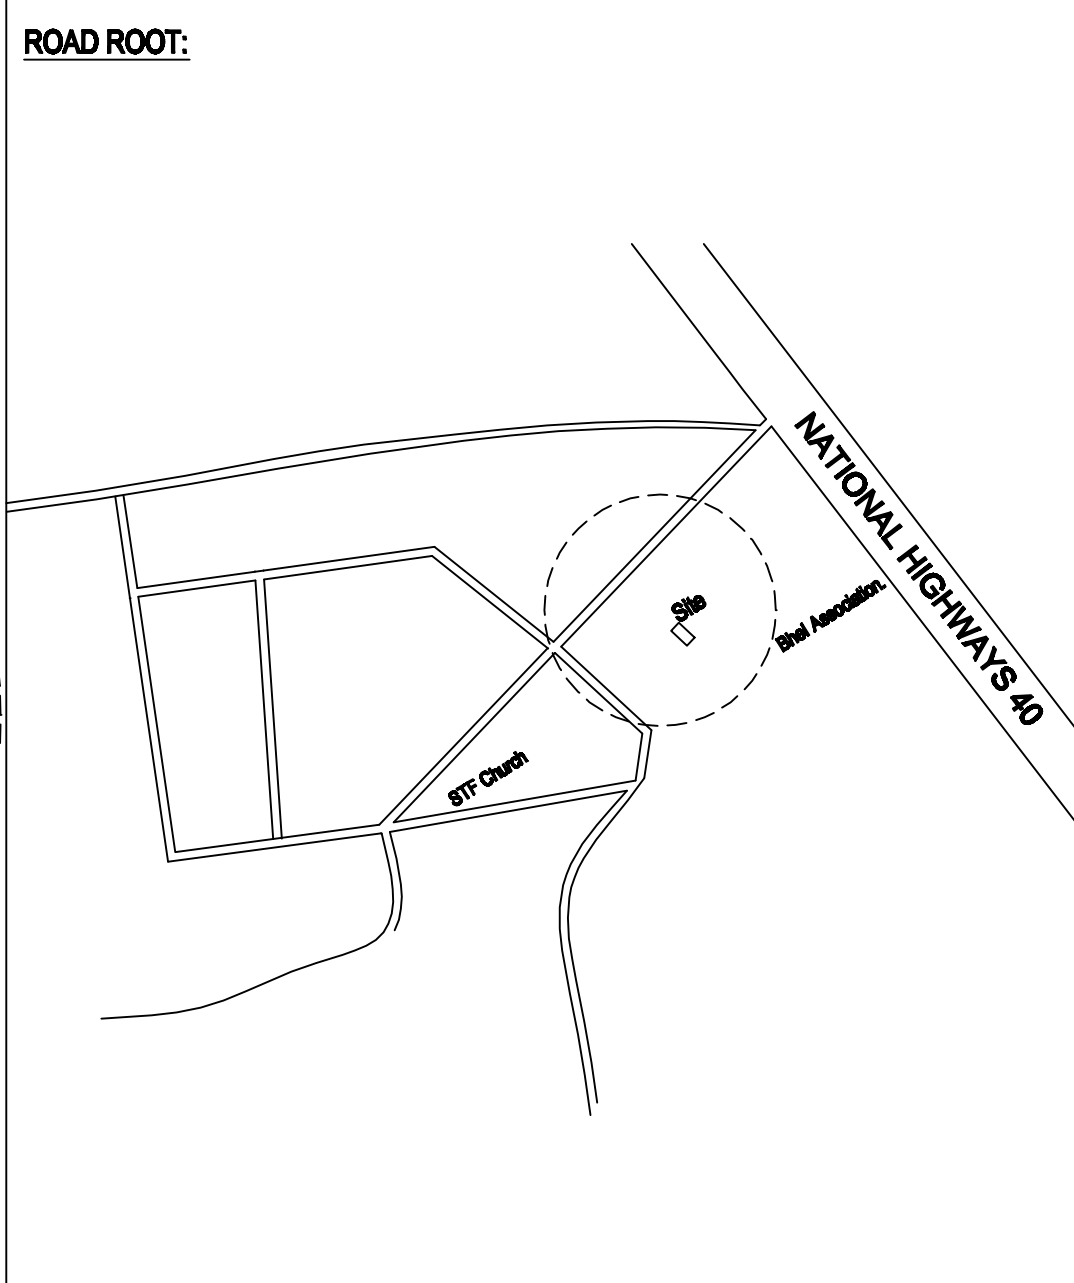

RAIN WATER HARVESTING

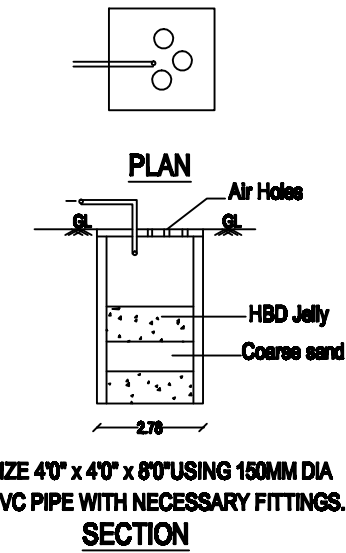

SOLAR ENERGY SYSTEM

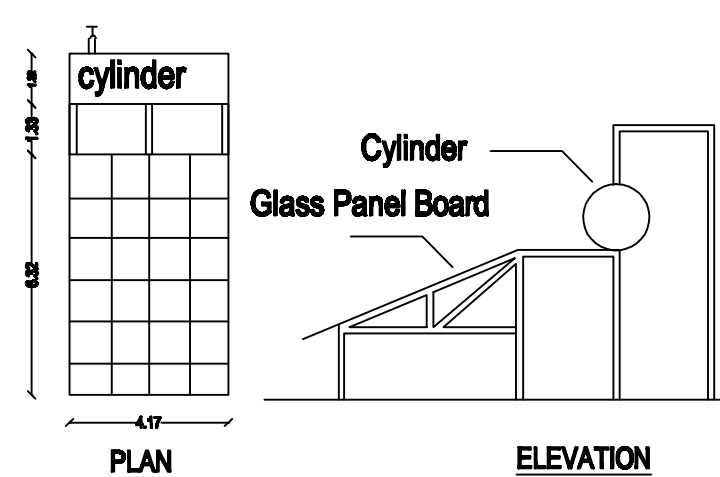

PLAN SHOWING THE PROPOSED CONSTRUCTION OF
R.C.C ROOF RESIDENTIAL BUILDING,
OLD SF. NO: 66 part, NEW SF. NO: 66/2, PLOT NO: B-111,
HOUSING BOARD, H.I.G. B-TYPE, SEEKARAJAPURAM VILLAGE,
WALAJAPET TOWN AND TALUK,
RANIPET DISTRICT.

AREA STATEMENT

	SQ.FT	SQ.M
PLOT EXTENT AS PER SITE	3542.29	329.09
PLOT EXTENT AS PER PATTI	3542.29	329.09
PLOT EXTENT AS PER DOCUMENT	3542.29	329.09
TOTAL AREA OF THE SITE	3542.29	329.09
PROPOSED GROUND FLOOR AREA	748.92	69.67
PROPOSED FIRST FLOOR AREA	748.92	69.67
TOTAL FLOOR AREA	1498.84	139.34
EXISTING BUILDING	676.18	62.82
OPEN SITE AREA	2116.18	196.6

F.S.I = .42

PLOT COVERAGE = 21.17 %

NO OF CARS : 02
NO OF TWO WHEELERS : 02
TOTAL NO OF FLOOR : G+1

SPECIFICATIONS

ALL THE DETAILS ARE SHOWN IN SECTION ON 'W'
TOWARDS 'MD'
JOINERY DETAILS

	M
MD MAIN DOOR	1.00 X 2.13
D1 DOOR	0.90 X 2.10
D2 DOOR	0.80 X 2.13
W WINDOW	1.80 X 1.80
V VENTILATOR	0.60 X 0.60






COLOUR INDEX

OWNER'S BOUNDARY SHOWN IN GREEN
PROPOSED CONSTRUCTION SHOWN IN RED
EXISTING ROAD SHOWN IN YELLOW

OWNER'S SIGNATURE


LICENCED BUILDING SURVEYOR'S SIGNATURE

AADHAV ARCHITECT
PH: 9500904446

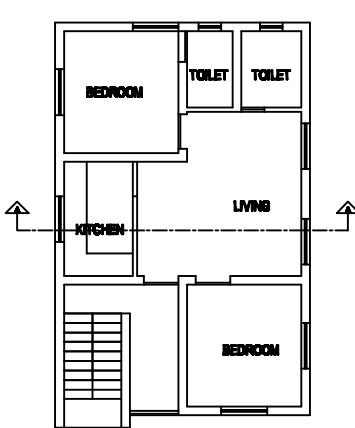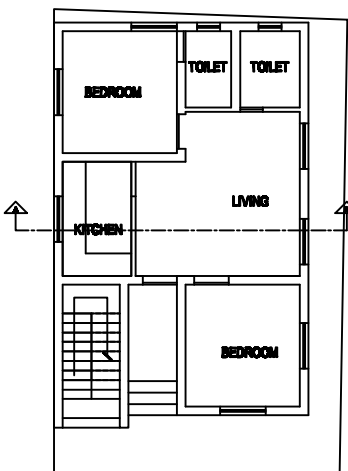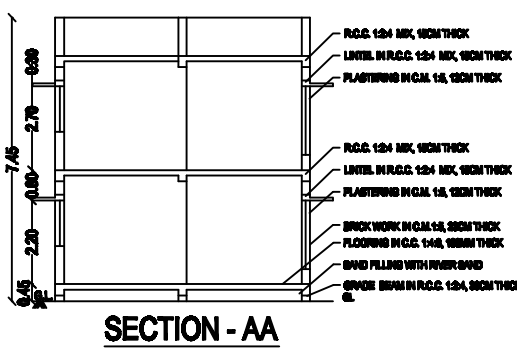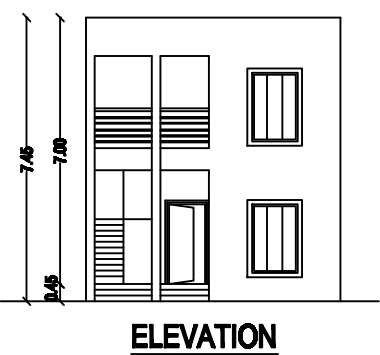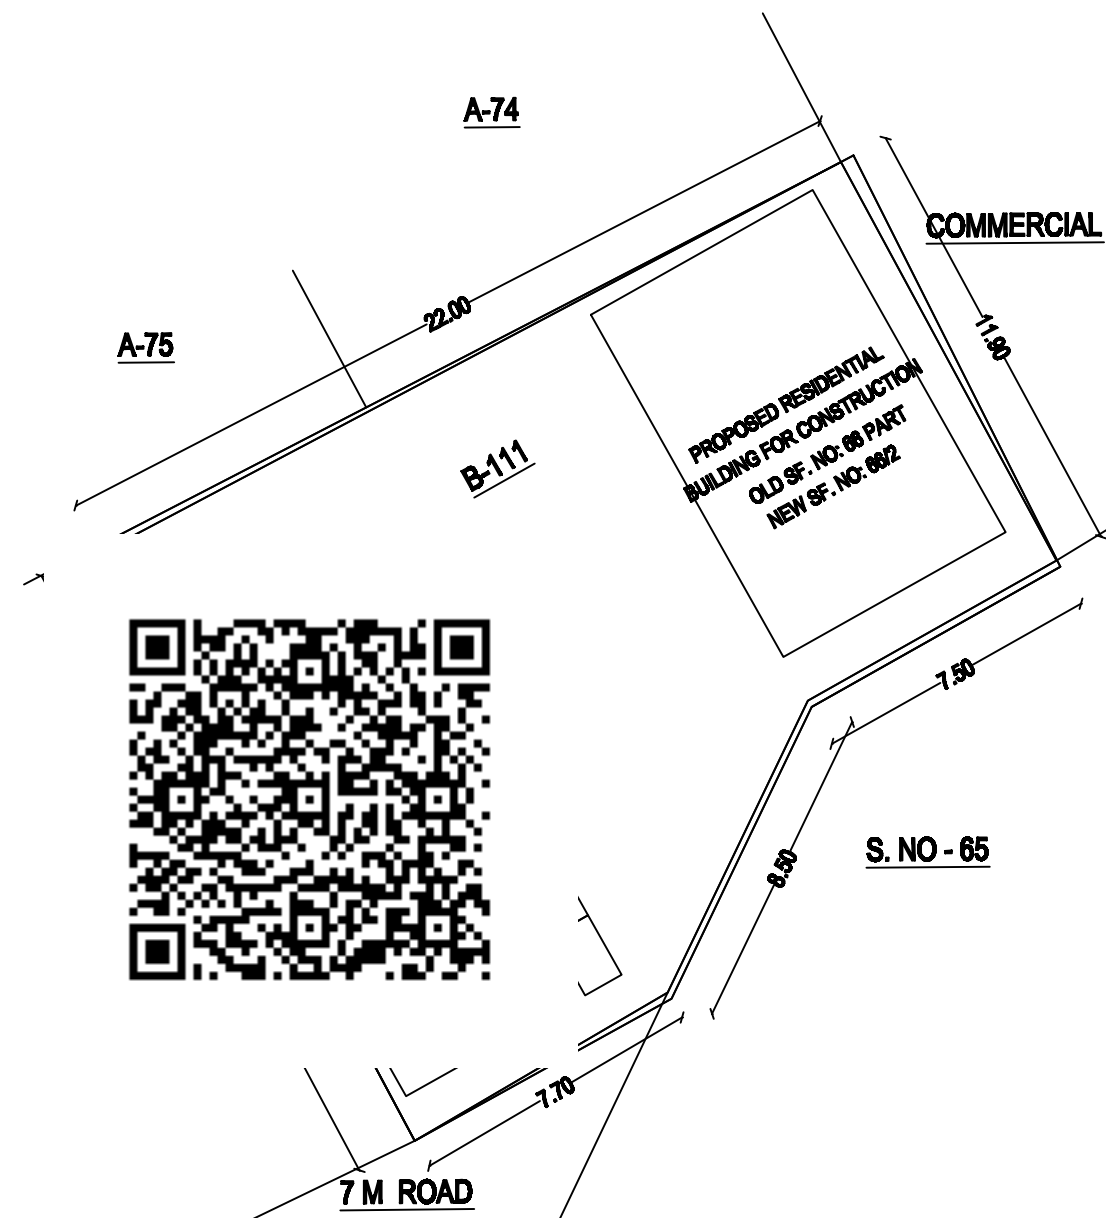


GROUND FLOOR PLAN


FIRST FLOOR PLAN

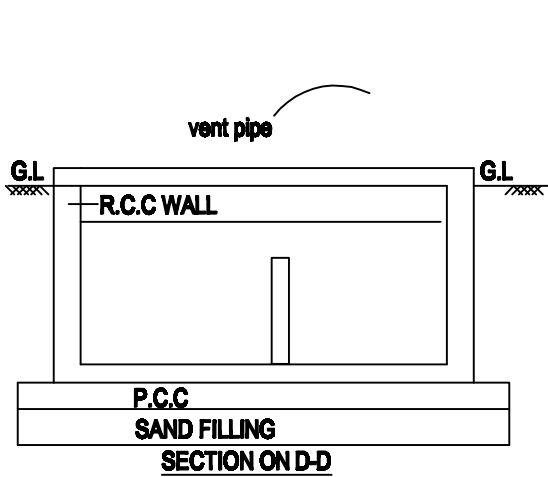

PLAN OF SEPTIC TANK
SCALE 1"=20"

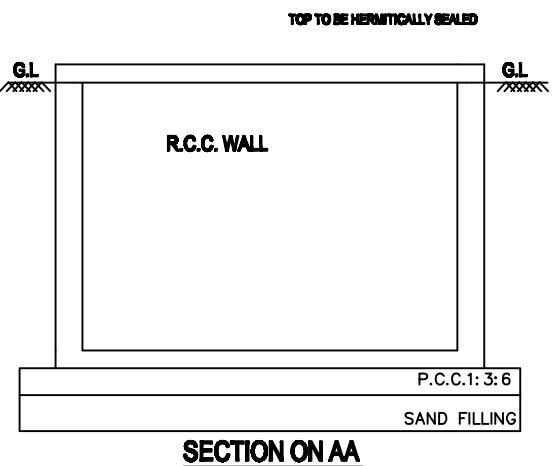


SUMP DETAIL

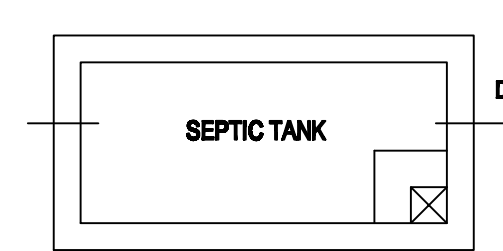

MAIN GATE

WICKET GATE

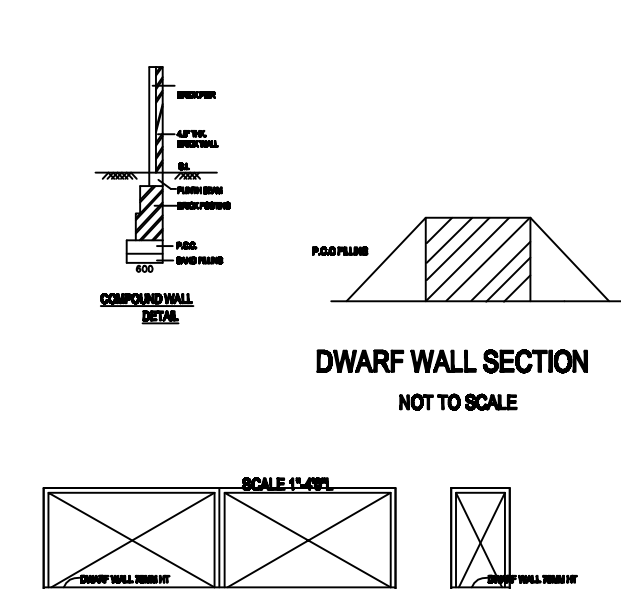

NOTE: ALL THE DIMENSIONS ARE SHOWN IN METERS | SCALE- 1:100 (OR) 1" = 8'

