
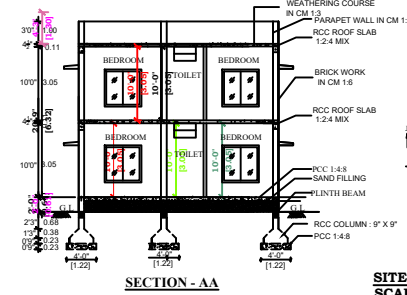
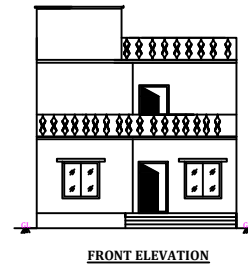



**PLAN SHOWING THE PROPOSED CONSTRUCTION OF RCC ROOF RESIDENTIAL BUILDING IN GROUND FLOOR & FIRST FLOOR IN OLD S.F.NO:5/6,5/7,
NEW S.F.No:5/6A,5/7A,(AS PATT A S.F.NO:5/6A1C,5/7A2),AT PLOT.NO:10,11,SRI SAI NAGAR,ARUNGUNDRAM VILLAGE & PANCHAYAT,
WALAJA TALUK, RANIPET DISTRICT...**

ALL DIMENSIONS ARE IN FEET (OR) METER. SCALE:1:100 DTCP NO : 134/2023... OWNER'S NAME : K.SRINIVASAN S/O KRISHNAMOORTHY ...


PATTA NO : 2311..

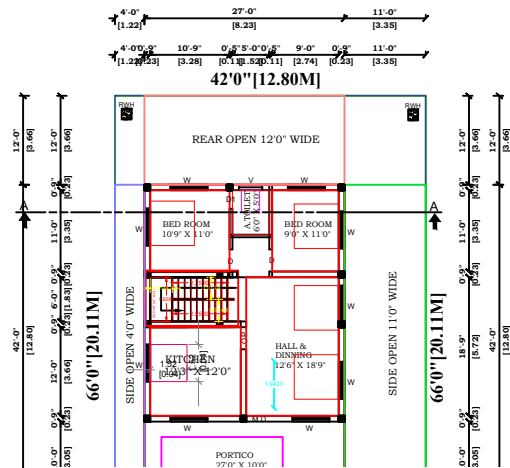


**SITE PLAN:
SCALE: 1:200**

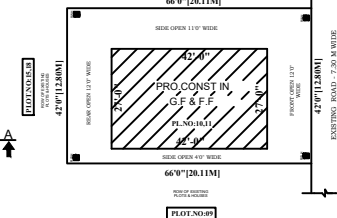

SCALE:NOT TO SCALE

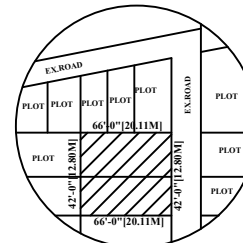

TOPO PLAN..

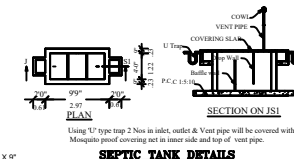

SEPTIC TANK DETAILS



RAINWATER HARVESTING UNIT



COLUMN DETAIL



WATER SUPPLY UNIT



RAINWATER HARVESTING TANK DETAIL

OFFICE USE

SPECIFICATIONS

ALL THE DETAILS ARE SHOWN IN SECTION ON 'JS'

JOINERY DETAILS

	Fi	M
M D MAIN DOOR	3'6" X 7'0"	1.06 X 2.13
D DOOR	3'0" X 7'0"	0.91 X 2.13
D1 DOOR	2'6" X 7'0"	0.76 X 2.13
W WINDOW	4'0" X 4'6"	1.22 X 1.38
V VENTILATOR	2'0" X 2'0"	0.61 X 0.61
GW WINDOW	3'0" X 5'0"	0.91 X 1.52

COLOUR INDEX

OWNER'S BOUNDARY SHOWN IN GREEN	☐
PROPOSED CONSTRUCTION SHOWN IN RED	☐
EXISTING ROAD SHOWN IN YELLOW	☐

AREA DETAILS

	Sq.ft	Sq.m
TOTAL AREA OF THE SITE	2772.00	257.62
TOTAL AREA OF THE SITE(DOC)	2772.00	257.62
PRO.GROUND FLOOR AREA	1134.00	105.40
PRO. FIRST FLOOR AREA	520.00	48.30
HEAD ROOM AREA	160.00	14.86
OPEN AREA OF THE SITE	1638.00	152.23

OWNER'S SIGNATURE
K.SRINIVASAN..

B. Gokulakrishnan, B.E.
Licensed Building Surveyor
Consulting Engineer Civil, Arcot Municipality
Purushothaman Complex
SH-129, Vellore Main Road, Near Anna Statue
ARCOT - 632503, Ranipet Dist.

LICENCED SURVEYOR'S SIGNATURE