




PLAN SHOWING THE PROPOSED CONSTRUCTION OF A RESIDENTIAL BUILDING IN GROUND FLOOR, FIRST FLOOR AT SURVEY NO: 329/1C, PARAMESWARAMANGALAM VILLAGE & PANCHAYAT, ARAKKONAM TALUK, RANIPET DISTRICT.

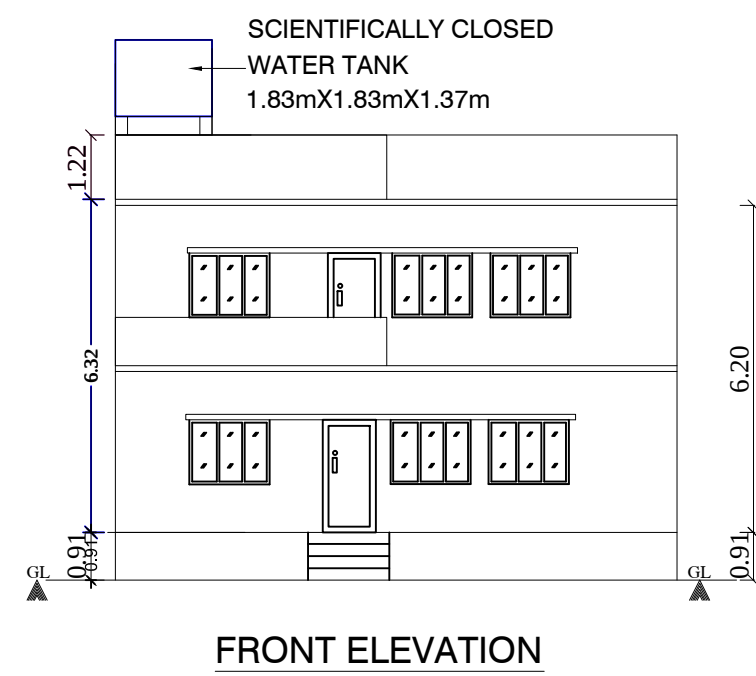


FRONT ELEVATION

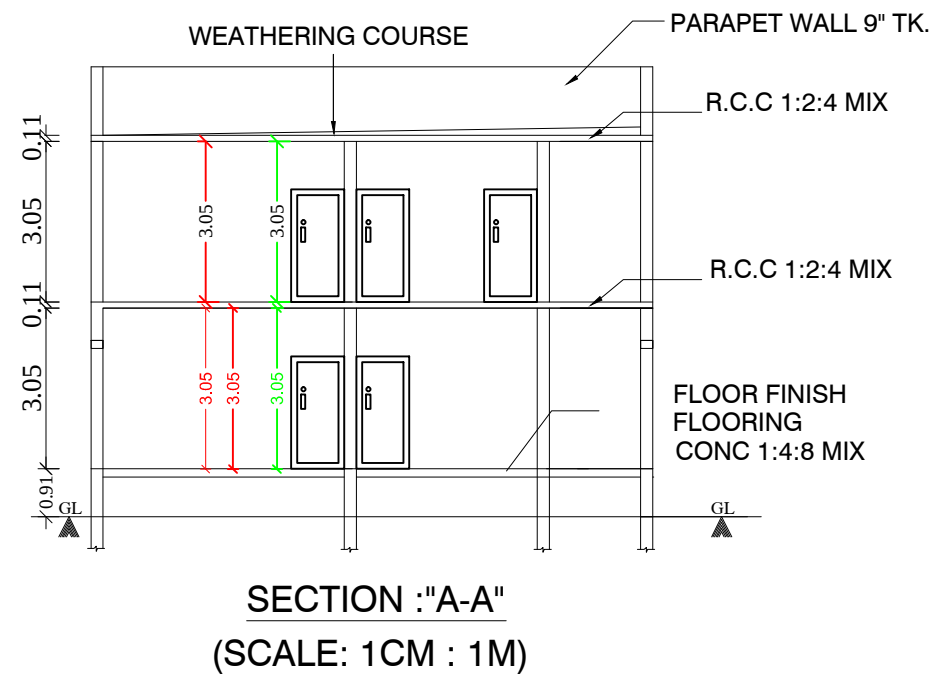

SECTION : "A-A"
(SCALE: 1CM : 1M)

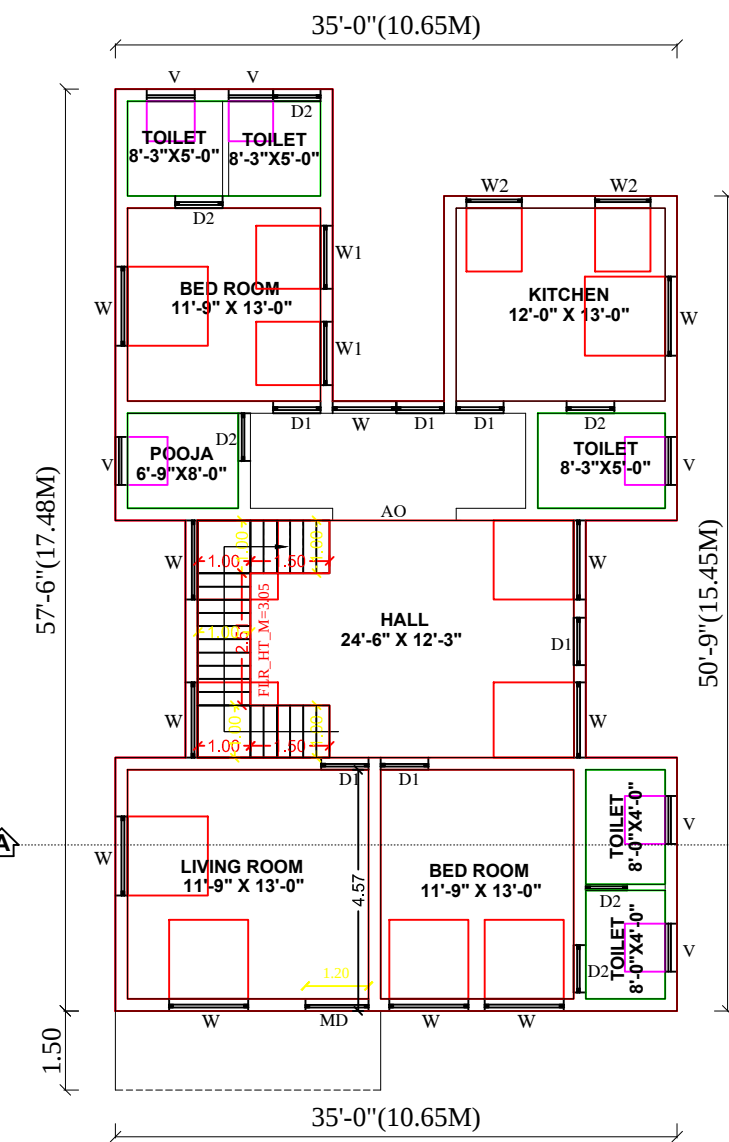

GROUND FLOOR PLAN

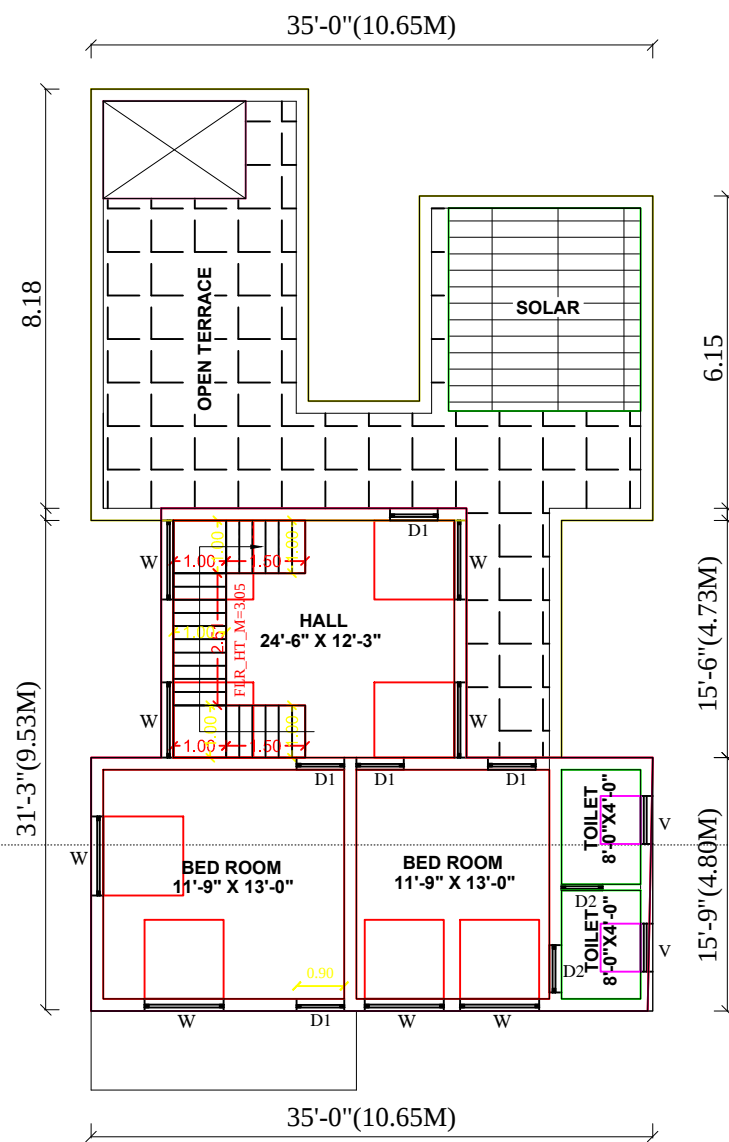

FIRST FLOOR PLAN


S.NO: 329/1B
315'-0"(96.00M)

REAR OPEN 237'-6"

288'-0"(87.80M)

S.NO: 229/ 2

SIDE OPEN 13'-3"

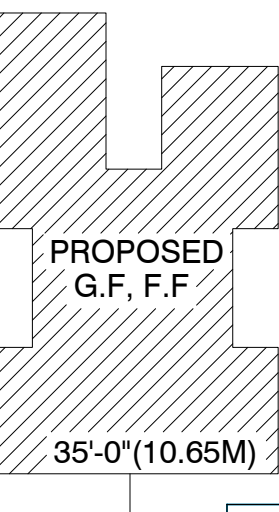

FRONT OPEN 20'-0"

SITE PLAN


(SCALE: 1CM : 2M)




LOCATION PLAN




STAIR CASE DETAILS:-

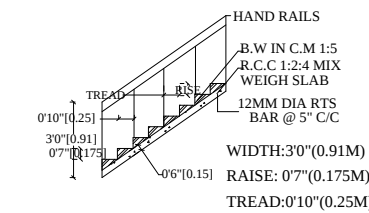

PORES COVER SLAB

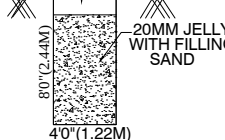


RAIN WATER
HARVESTING UNIT

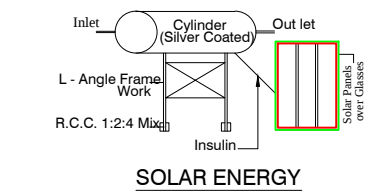


SOLAR ENERGY


FOUNDATION DETAILS

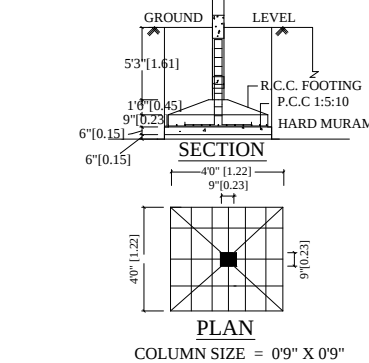

SEPTIC TANK:

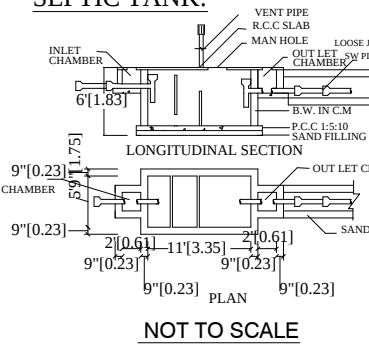

NOT TO SCALE

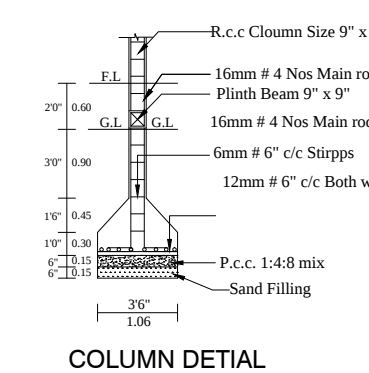

COLUMN DETAIL

JOINERY DETAILS:

	DESCRIPTION	FEET	METER
MD	MAIN DOOR	3'-6" X 7'-0"	1.00 X 2.10
D1	INNER DOOR	3'-3" X 7'-0"	1.00 X 2.10
D2	TOILET DOOR	2'-6" X 7'-0"	0.76 X 2.10
W1	WINDOW	4'-6" X 4'-6"	1.37 X 1.37
W2	WINDOW	3'-6" X 4'-6"	1.06 X 1.37
V	VENTILATER	3'-6" X 2'-6"	0.91 X 0.76

AREA DETAILS:

DESCRIPTION OF THE WORK	Sq. ft.	Sq. M.
TOTAL AREA OF THE SITE	15252.73	1417.54
PROPOSED GROUND FLOOR AREA	1624.00	150.93
PROPOSED FIRST FLOOR AREA	842.00	78.27
OPEN SPACE AREA	13628.73	1266.61
TOTAL FSI AREA: 2466.00 SQ FT (OR) 229.20 SQ M		

NOTE:

OWNERS BOUNDRY SHOWN IN GREEN

PROPOSED CONSTRUCTION SHOWN IN RED

EXISTING ROAD SHOWN IN YELLOW

OWENER: Mr. G BABU

Mr. G. BABU

APPLICANTS


Er. S.SRINIVASAN, B.Tech., Pro.in Cadd.,
Govt. Approved Licensed Building Surveyor,
Engineer Grade - III
(Ammoor Town Panchayat)
No: 32/1, Bajanai Kovil Street,
Ammoor, Walaja Tk, Ranipet Dist. - 632 501
Cell: +91, 98944 37144

ENGINEER

