


PLAN SHOWING THE PROPOSED CONSTRUCTION OF RCC ROOF RESIDENTIAL BUILDING IN GROUND FLOOR & FIRST FLOOR INS.F.No:178/3,179/2B2B, AT PLOT.NO:19,20,MATHAN THANGA NAGAR, VILLARI VILLAGE & PANCHAYAT,ARGOSE TALUK,RANIPET DISTRICT...

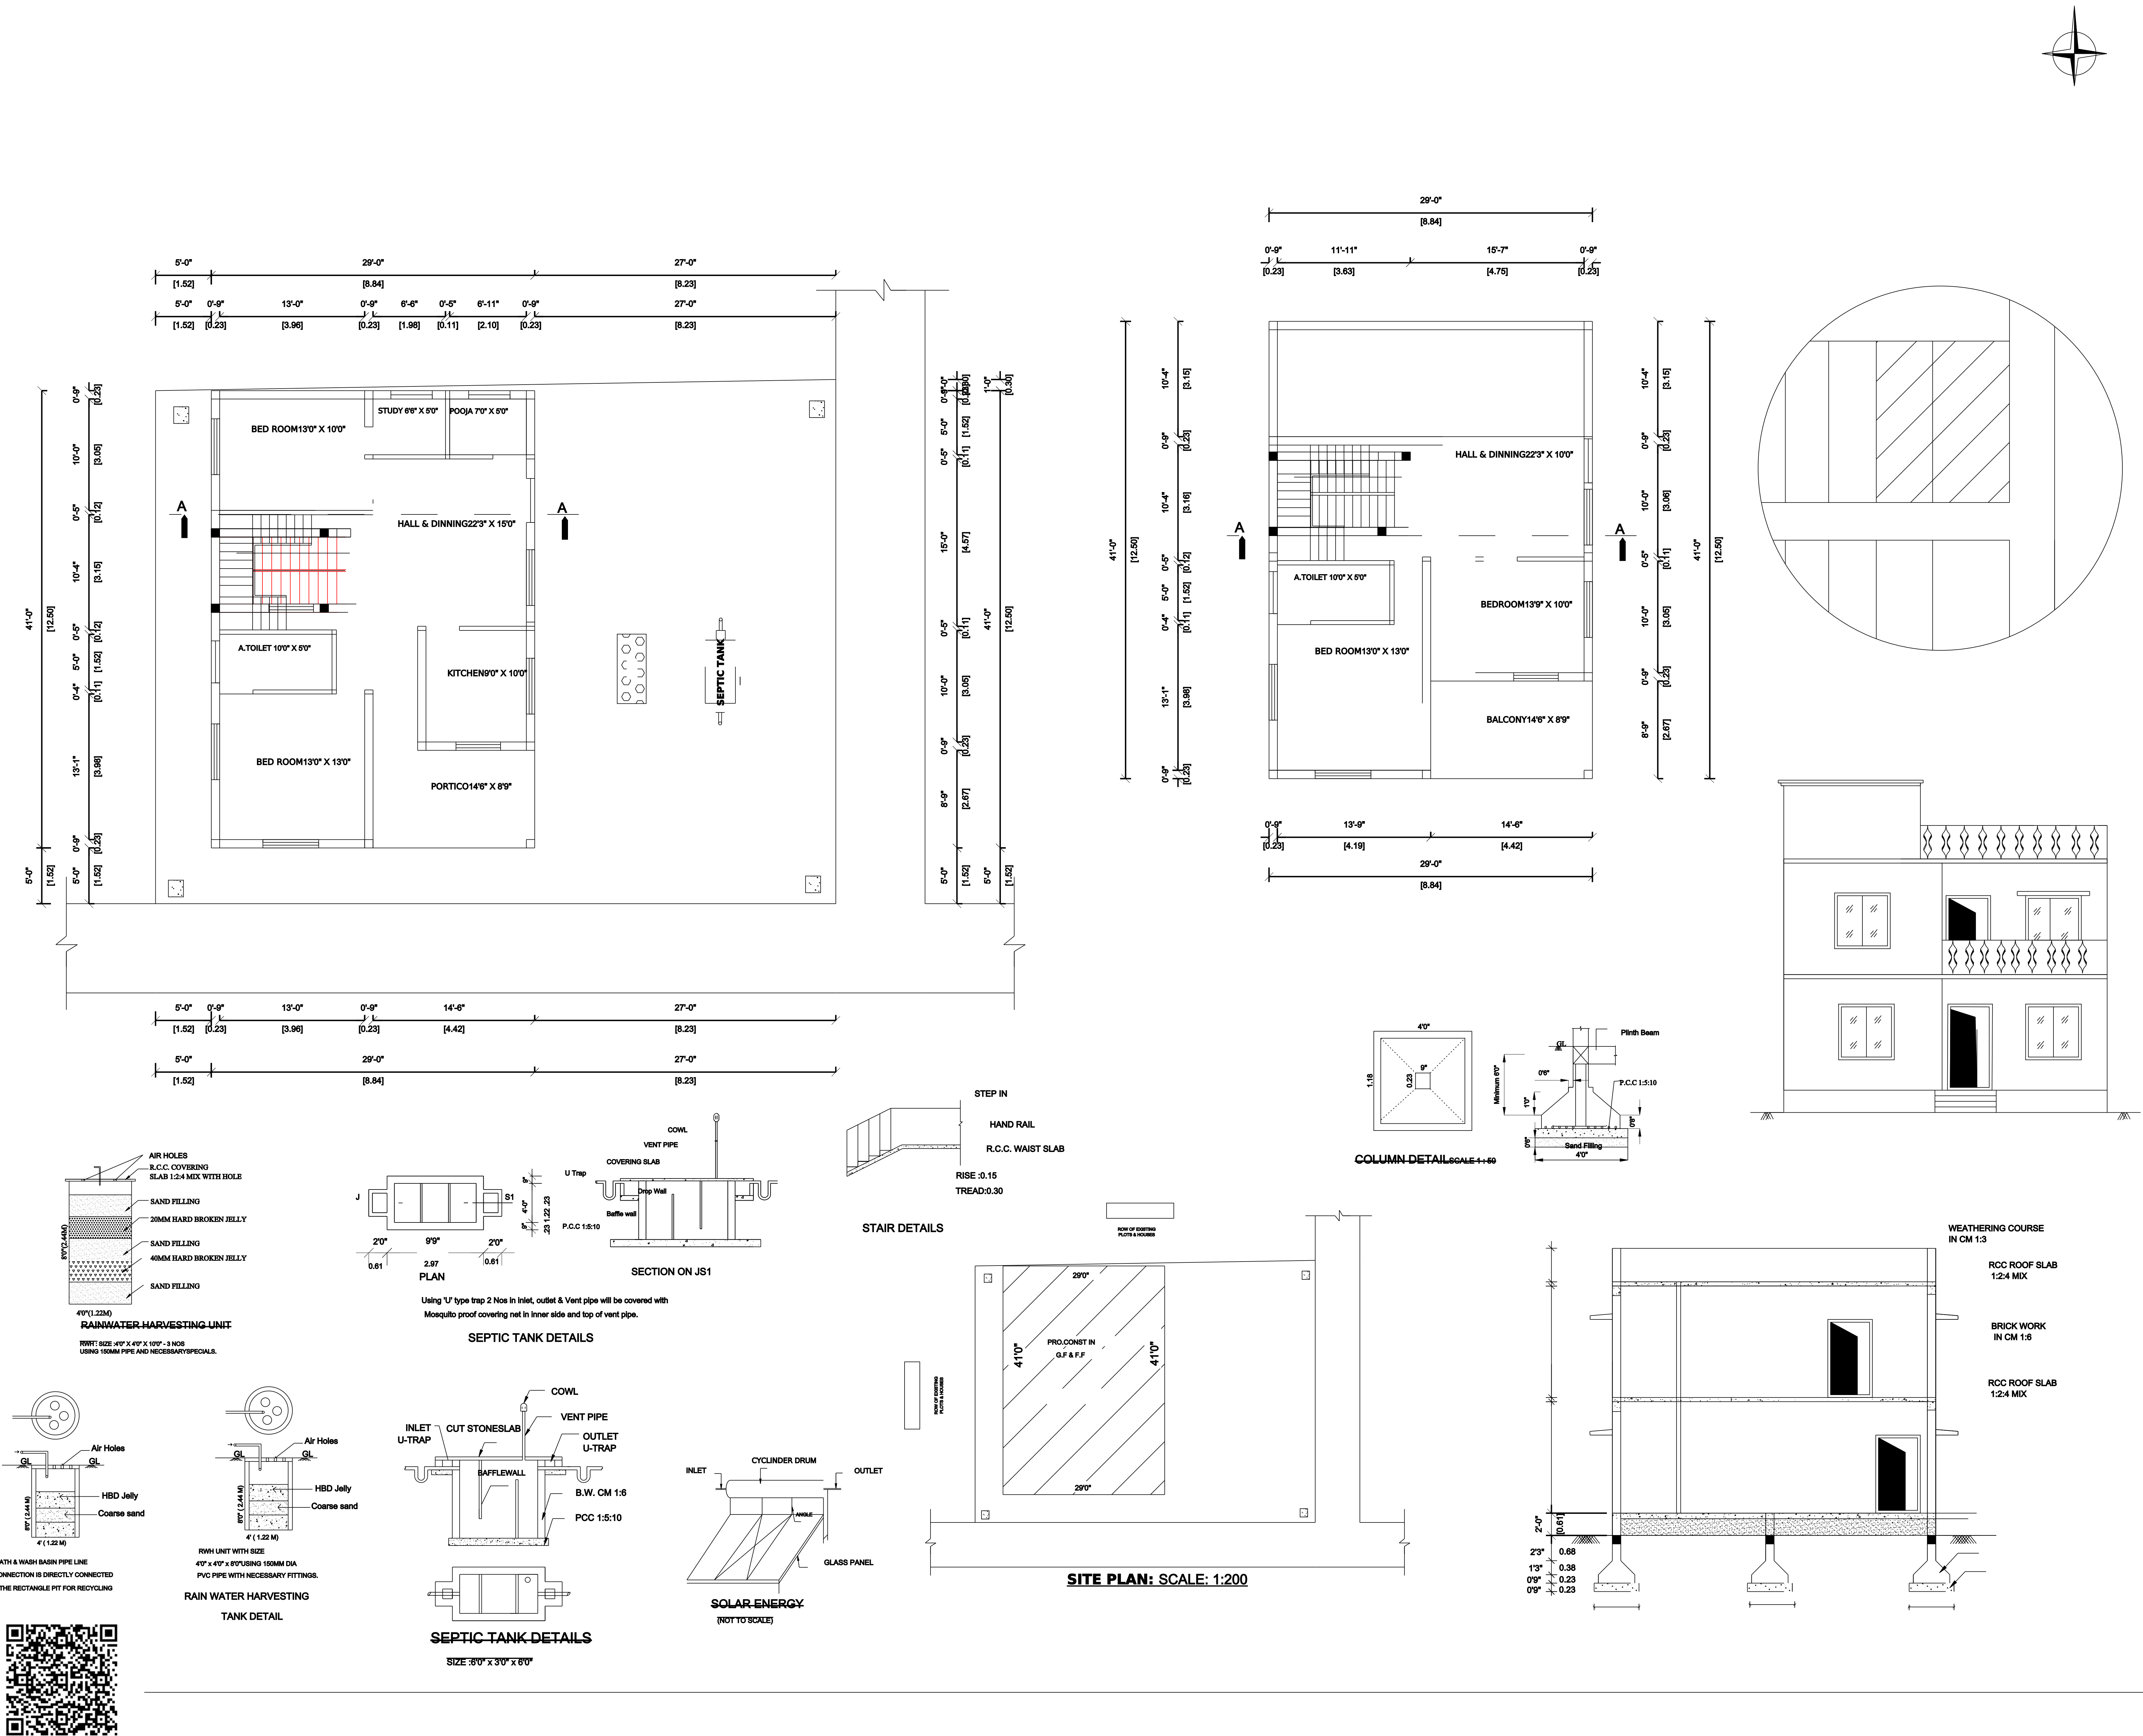

SPECIFICATIONS

ALL THE DETAILS ARE SHOWN IN SECTION ON 'JS'

JOINERY DETAILS

Ft

M

M D MAIN DOOR 3'6" X 7'0" 1.06 X 2.13

D DOOR 3'0" X 7'0" 0.91 X 2.13

D1 DOOR 2'6" X 7'0" 0.76 X 2.13

W WINDOW 4'0" X 4'6" 1.22 X 1.38

V VENTILATOR 2'0" X 2'0" 0.61 X 0.61

GW WINDOW 3'0" X 5'0" 0.91 X 1.52

COLOUR INDEX

OWNER'S BOUNDARY SHOWN IN GREEN

PROPOSED CONSTRUCTION SHOWN IN RED

EXISTING ROAD SHOWN IN YELLOW

AREA DETAILS

Sq.ft

Sq.m

TOTAL AREA OF THE SITE 2824.00 262.45

TOTAL AREA OF THE SITE (DOC) 2824.00 262.45

PRO. GROUND FLOOR AREA 1189.00 110.50

PRO. FIRST FLOOR AREA 891.75 82.87

HEAD ROOM AREA 160.00 14.86

OPEN AREA OF THE SITE 1635.00 151.95

OWNER'S SIGNATURE
D.MANI...

LICENCED SURVEYOR'S SIGNATURE