
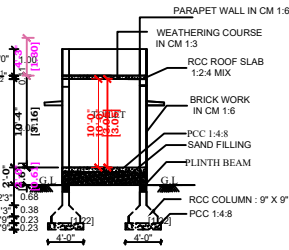
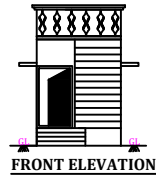


**PLAN SHOWING THE PROPOSED CONSTRUCTION OF RCC ROOF RESIDENTIAL BUILDING IN GROUND FLOOR**  
**IN OLD S.F.NO:46/1,NEW S.F.NO:46/23,AT ARUMBAKKAM (KURUMUDITHANGAL) VILLAGE & PANCHAYAT,**  
**ARCOT TALUK,RANIPET DISTRICT...** PATTA NO: 44

**ALL DIMENSIONS ARE IN FEET (OR) METER.**


**SCALE :1:100**

**OWNER'S NAME : P.NATHIYA W/O PARGUNAN...**

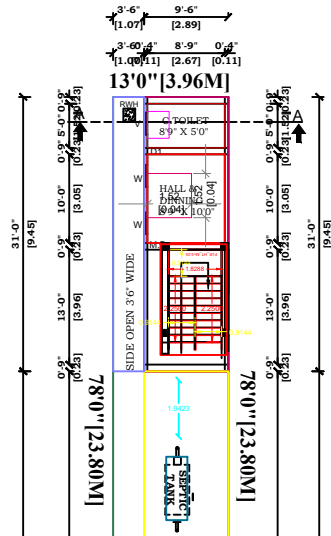


**SECTION - AA**


**SCALE:NOT TO SCALE**

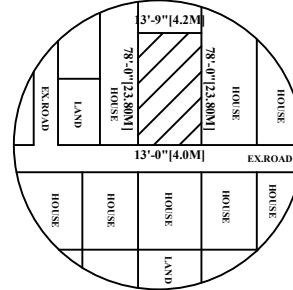


**TOPO PLAN..**

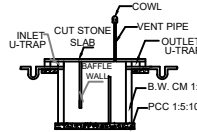


**SEPTIC TANK DETAILS**  
SIZE: 6'0" x 3'0" x 6'0"

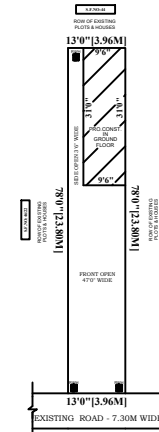


**SITE PLAN:**  
**SCALE: 1:200**

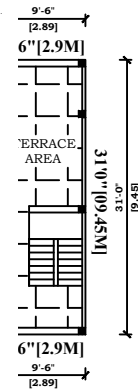


**RACE FLOOR**

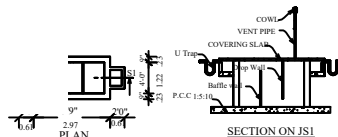


**SECTION ON JS1**

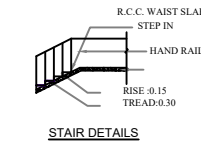

**STAIR DETAILS**

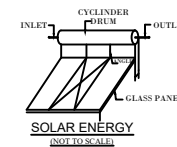

**SOLAR ENERGY**  
(NOT TO SCALE)

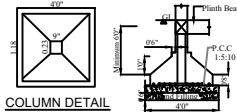

**COLUMN DETAIL**  
SCALE 1:50



**RAINWATER HARVESTING UNIT**

**WASTE WATER RECYCLER UNIT**  
BATH & WASH BASIN PIPE LINE CONNECTION IS DIRECTLY CONNECTED TO THE RECTANGLE PIT FOR RECYCLING THE WASTE WATER.  
**RAIN WATER HARVESTING TANK DETAIL**

OFFICE USE

**SPECIFICATIONS**

ALL THE DETAILS ARE SHOWN IN SECTION ON 'JS'

**JOINERY DETAILS**

|               | FT          | M           |
|---------------|-------------|-------------|
| M D MAIN DOOR | 3'6" X 7'0" | 1.06 X 2.13 |
| D DOOR        | 3'0" X 7'0" | 0.91 X 2.13 |
| D1 DOOR       | 2'6" X 7'0" | 0.76 X 2.13 |
| W WINDOW      | 4'0" X 4'6" | 1.22 X 1.38 |
| V VENTILATOR  | 2'0" X 2'0" | 0.61 X 0.61 |
| GW WINDOW     | 3'0" X 5'0" | 0.91 X 1.52 |

**COLOUR INDEX**

|                                    |                          |
|------------------------------------|--------------------------|
| OWNER'S BOUNDARY SHOWN IN GREEN    | <input type="checkbox"/> |
| PROPOSED CONSTRUCTION SHOWN IN RED | <input type="checkbox"/> |
| EXISTING ROAD SHOWN IN YELLOW      | <input type="checkbox"/> |

**AREA DETAILS**

|                                 | Sq.ft   | Sq.m  |
|---------------------------------|---------|-------|
| TOTAL AREA OF THE SITE          | 1014.00 | 95.00 |
| TOTAL AREA OF THE SITE( AS DOC) | 1014.00 | 95.00 |
| PRO.GROUND FLOOR AREA           | 294.50  | 27.36 |
| HEAD ROOM AREA                  | 00.00   | 00.00 |
| OPEN AREA OF THE SITE           | 719.50  | 66.86 |

*P. Nathiya*

OWNER'S SIGNATURE  
**P.NATHIYA..**

*B. Gokulakrishnan*  
Cell : 7092724951  
**B.GOKULAKRISHNAN, B.E.**  
Licenced Building Surveyor  
Consulting Engineer Civil, Arcot Municipality  
Purushothaman Complex  
\* SH-129, Vellore Main Road, Near Anna Statue  
ARCOT - 632503, Ranipet Dist.

LICENCED SURVEYOR'S SIGNATURE