


**PLAN SHOWING THE PROPOSED CONSTRUCTION OF RCC ROOF, COMMERCIAL BUILDING
IN R.S NO : 415/1 AT VENKATAPURAM VILLAGE, ARCOT TALUK, RANIPET DISTRICT.**

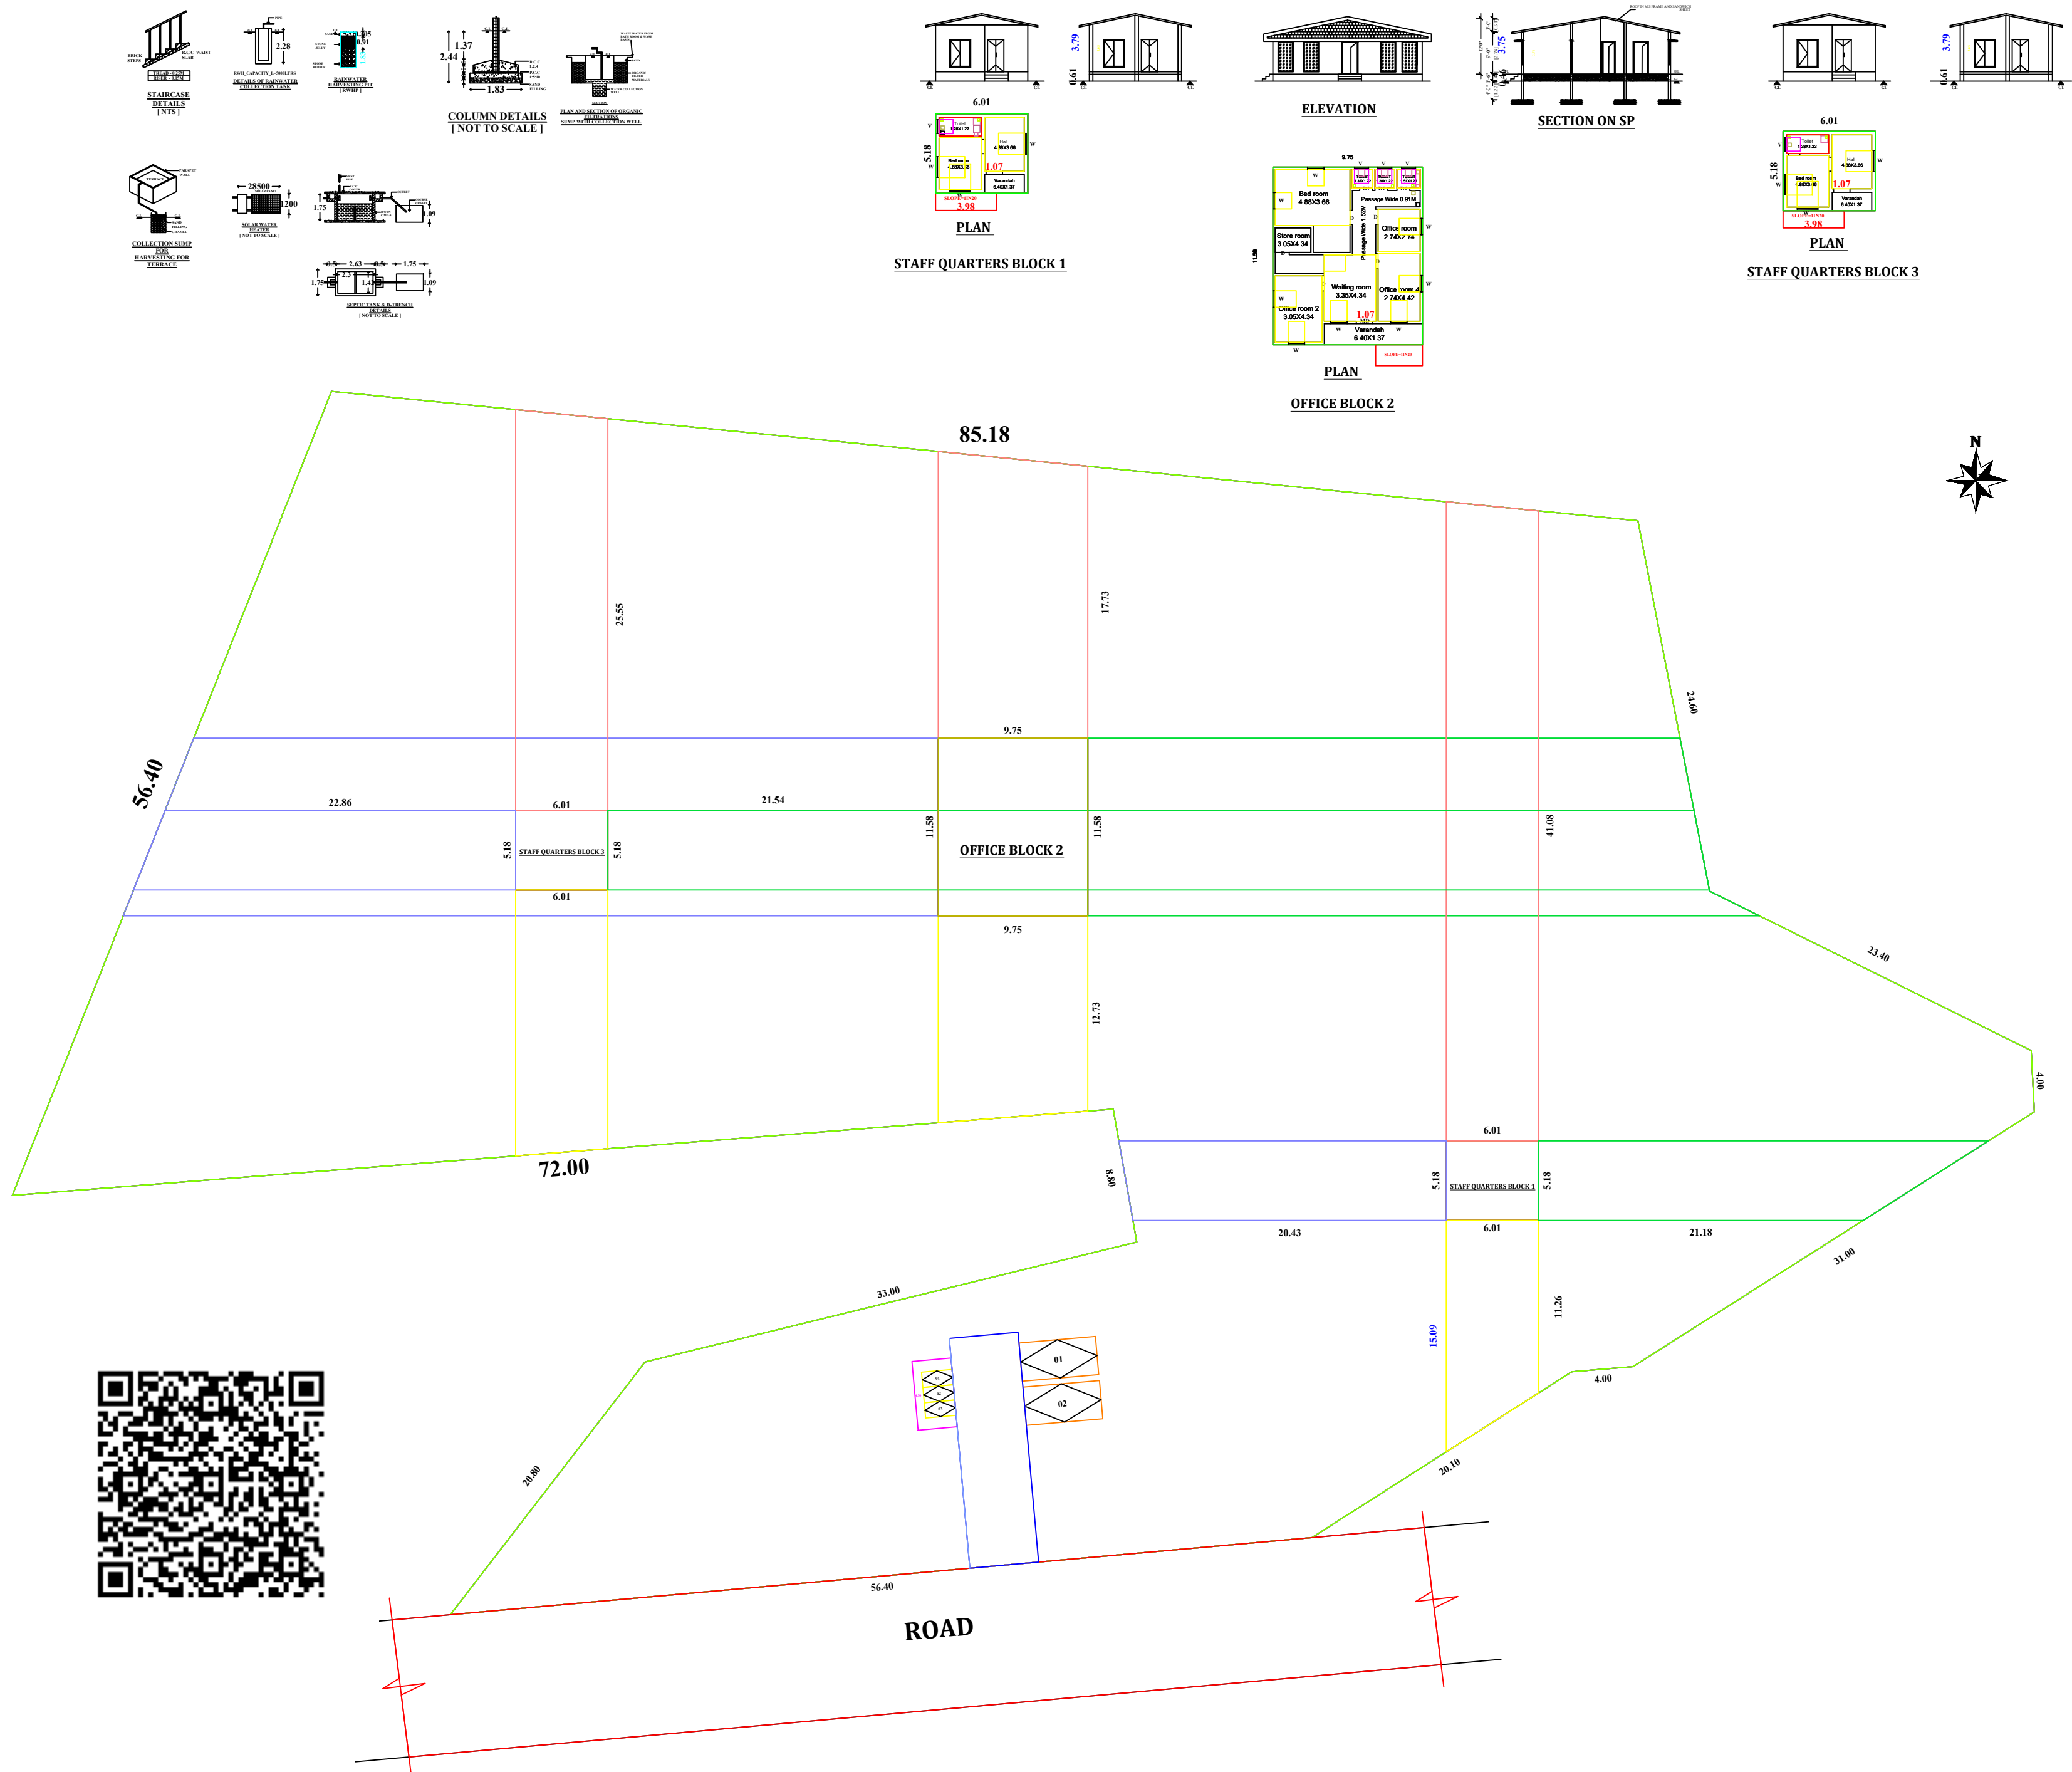

AREA DETAILS	IN SQ. FT.	IN SQ. M.
Area of the Site	62430.00	5800.00
Staff Quarters 1 Plinth Area	335.00	31.13
Office Block 2 Plinth Area	1208.00	112.19
Staff Quarters 3 Plinth Area	335.00	31.13
Open space	60552.00	5625.55

JOINERY DETAILS		
DESCRIPTION	IN FEET	IN METER
MAIN DOOR	3' 6" X 7' 0"	1.07 X 2.13
DOOR	3' 0" X 7' 0"	0.91 X 2.13
DOOR 1	2' 6" X 7' 0"	0.76 X 2.13
WINDOW	4' 0" X 4' 0"	1.22 X 1.22
VENTILATOR	2' 0" X 2' 0"	0.61 X 0.61

CERTIFICATE

1. WASTE WATER WILL BE USED FOR GARDEN PURPOSE
IN THE SAME SITE
2. ALL HABITATION ROOMS ARE FITTED WITH
42" CEILING FAN
3. SOLAR WATER HEATER SYSTEM SHOULD BE FITTED
IN KITCHEN AND BATHROOM
4. I SHALL NOT ALLOW SANITARY WORKERS TO ENTER
INTO THE SEWERAGE SYSTEM/SEPTIC TANK

COLOUR INDEX

-  SITE BOUNDARY
 PROPOSED BUILDING
 EX.ROAD

OWNERS

REGISTERED ENGINEER