



PLAN SHOWING THE PROPOSED CONSTRUCTION OF RCC ROOF RESIDENTIAL BUILDING IN GROUND FLOOR IN OLD S.F.NO:30, NEW S.F.NO:30/1,30/2,31/1,31/2,AT PLOT.NO:93,DASIPURAM MADURA KRISHNAPURAM VILLAGE & PANCHAYAT,ARCOT TALUK,RANIPET DISTRICT... ALL DIMENSIONS ARE IN FEET (OR) METER. SCALE :1:100 PATTA NO: 2301...


OWNER'S NAME : R.ASHOK KUMAR S/O RAJENDIRAN...

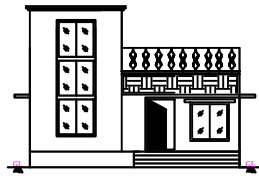


FRONT ELEVATION

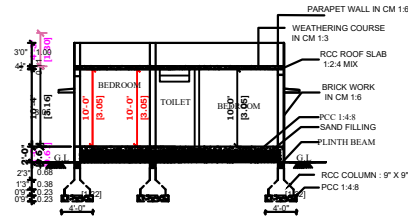



SECTION - AA

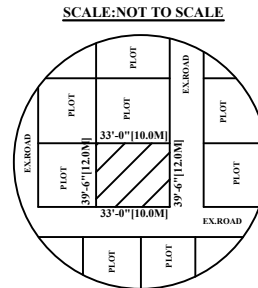


TOPO PLAN..

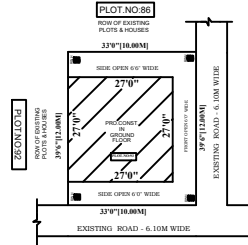


SITE PLAN:
SCALE: 1:200

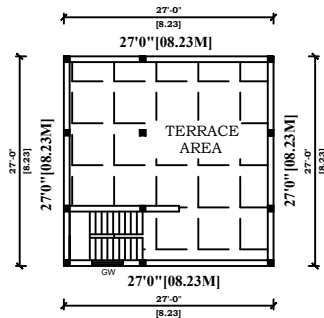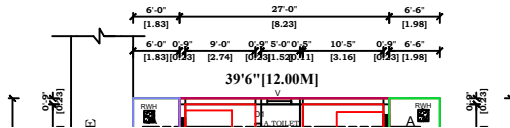


TERRACE FLOOR

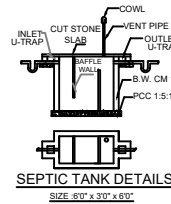

SEPTIC TANK DETAILS
SIZE: 8'0" x 3'0" x 6'0"

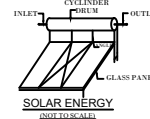


SOLAR ENERGY
NOT TO SCALE

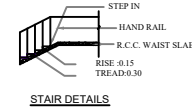

STAIR DETAILS




RAINWATER HARVESTING UNIT
SIZE: 4'0" x 4'0" x 10'0" - 3 NOS.
(USE 100MM PIPE AND NECESSARY SPECIALS)

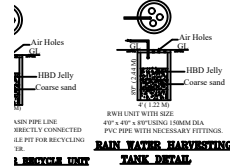

RAIN WATER HARVESTING TANK DETAIL



SECTION ON JS1

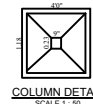

COLUMN DETAIL
SCALE: 1:50

OFFICE USE

SPECIFICATIONS

ALL THE DETAILS ARE SHOWN IN SECTION ON 'JS'

JOINERY DETAILS

	Ft	M
M D MAIN DOOR	3'6" X 7'0"	1.06 X 2.13
D DOOR	3'0" X 7'0"	0.91 X 2.13
D1 DOOR	2'6" X 7'0"	0.76 X 2.13
W WINDOW	4'0" X 4'6"	1.22 X 1.38
V VENTILATOR	2'0" X 2'0"	0.61 X 0.61
GW WINDOW	3'0" X 5'0"	0.91 X 1.52

COLOUR INDEX

OWNER'S BOUNDARY SHOWN IN GREEN

PROPOSED CONSTRUCTION SHOWN IN RED

EXISTING ROAD SHOWN IN YELLOW

AREA DETAILS

	Sq.ft	Sq.m
TOTAL AREA OF THE SITE	1291.00	120.00
TOTAL AREA OF THE SITE (AS DOC)	1291.00	120.00
PRO.GROUND FLOOR AREA	729.00	67.75
HEAD ROOM AREA	140.00	13.00
OPEN AREA OF THE SITE	562.00	52.23

R. Ashok Kumar

OWNER'S SIGNATURE
R.ASHOK KUMAR...

B. Gokulakrishnan
Cell: 7992724951
B.GOKULAKRISHNAN, B.E.,
Licenced Building Surveyor
Consulting Engineer Civil, Arcot Municipality
Purushothaman Complex,
SH-29, Vellore Main Road, Near Anna Statue
ARCOT - 632503, Ranipet Dist.

LICENCED SURVEYOR'S SIGNATURE