

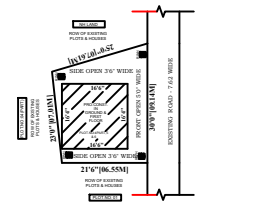
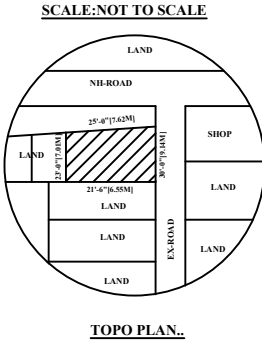


PLAN SHOWING THE PROPOSED CONSTRUCTION OF RCC ROOF COMMERCIAL GODOWN BUILDING IN GROUND FLOOR & FIRST FLOOR
IN OLD S.F.NO:47/2A,NEW S.F.NO:47/3,47/5,AT PLOT.NO:4PART ,5 & 6,NETHAJI NAGAR,VEPPOR VILLAGE & PANCHAYAT,
WALAJA TALUK,RANIPET DISTRICT... SCALE :1:100 OWNER'S NAME : S.THIRUMOORTHY S/O SUNDHARESAN..



ALL DIMENSIONS ARE IN FEET (OR) METER.

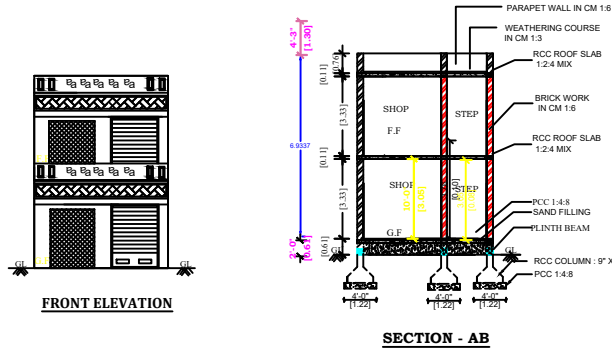


SITE PLAN:
SCALE: 1:200

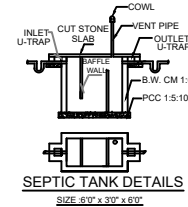


SEPTIC TANK DETAILS
SIZE: 6'0" X 3'0" X 6'0"

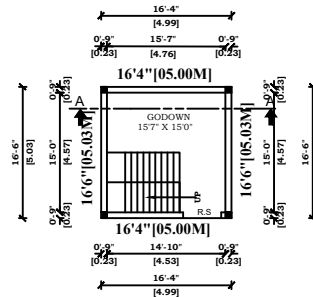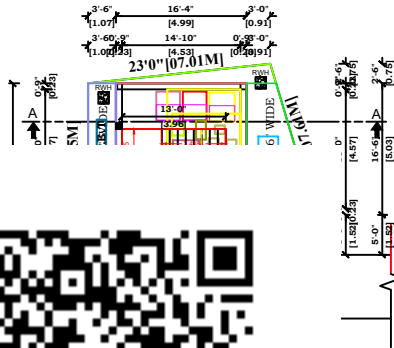


PRO-FIRST FLOOR PLAN.

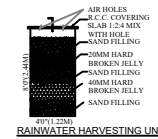


RAINWATER HARVESTING UNIT
SIZE: 4'0" X 4'0" X 1'0" - 3'0"
NOTE: 1. RAINWATER PIPE AND NECESSARY SPECIALS

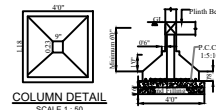


COLUMN DETAIL
SCALE: 1:50

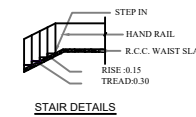


STAIR DETAILS

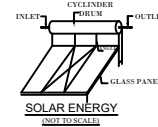

SOLAR ENERGY
(NOT TO SCALE)

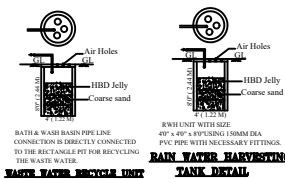

RAIN WATER HARVESTING TANK DETAIL

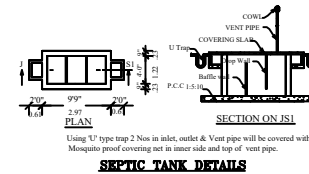

SEPTIC TANK DETAILS

OFFICE USE

SPECIFICATIONS

ALL THE DETAILS ARE SHOWN IN SECTION ON 'IS'

JOINERY DETAILS	FI	M
M D MAIN DOOR	3'6" X 7'0"	1.06 X 2.13
D DOOR	3'0" X 7'0"	0.91 X 2.13
D1 DOOR	2'6" X 7'0"	0.76 X 2.13
W WINDOW	4'0" X 4'6"	1.22 X 1.38
V VENTILATOR	2'0" X 2'0"	0.61 X 0.61
GW WINDOW	3'0" X 5'0"	0.91 X 1.52

COLOUR INDEX

OWNER'S BOUNDARY SHOWN IN GREEN	
EXISTING BUILDING SHOWN IN BLUE	
PROPOSED CONSTRUCTION SHOWN IN RED	
EXISTING ROAD SHOWN IN YELLOW	

AREA DETAILS

	Sq.ft	Sq.m
TOTAL AREA OF THE SITE	595.50	55.34
TOTAL AREA OF THE SITE(AS DOC)	595.50	55.34
PRO-GROUND FLOOR AREA	270.50	25.13
PRO-FIRST FLOOR AREA	270.50	25.13
OPEN AREA OF THE SITE	325.00	30.20

S.T. Thirumorthy

OWNER'S SIGNATURE
S.THIRUMOORTHY...

B. Gokulakrishnan
Cell : 7092724951
B.GOKULAKRISHNAN, B.E.,
Licenced Building Surveyor
Consulting Engineer Civil, Arcot Municipality
Purushothaman Complex
* SH-129, Vellore Main Road, Near Anna Statue
ARCOT - 632503, Ranipet Dist.

LICENCED SURVEYOR'S SIGNATURE