


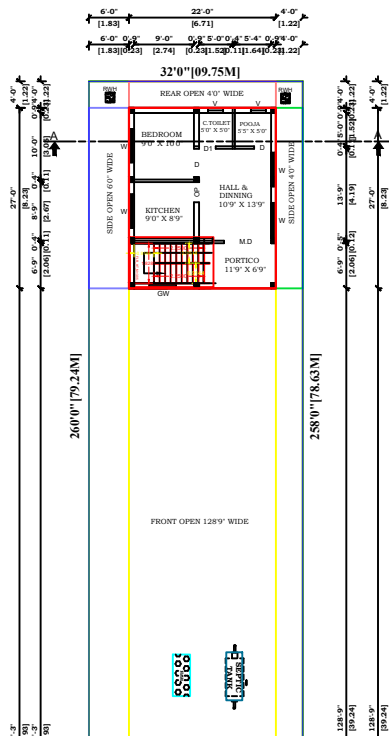


PLAN SHOWING THE PROPOSED ADDITIONAL CONSTRUCTION OF RCC ROOF RESIDENTIAL BUILDING IN FIRST FLOOR (EXISTING GROUND FLOOR) IN S.F.NO:413/3D(PART),AT MANGADU MATHURA NEW MANGADU VILLAGE & PANCHAYAT,ARCOT TALUK,RANIPET DISTRICT...

**NOTE: ADDITIONAL
CONSTRUCTIONAL IN FIRST FLOOR...**


SCALE 1:100

**OWNER'S NAME : D.SARAVANAN S/O
DHATCHINAMOORTHY...**

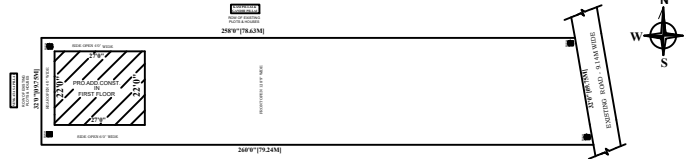


**SITE PLAN:
SCALE: 1:200**


SCALE: NOT TO SCALE

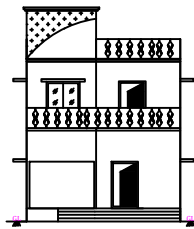


FRONT ELEVATION

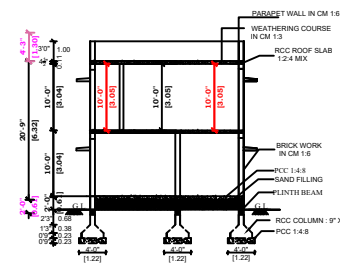


SECTION - AB

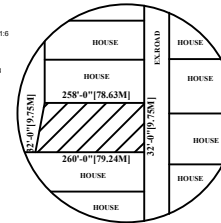


TOPO PLAN.

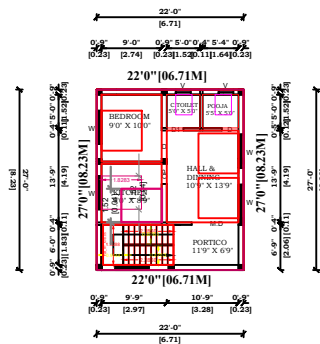


PRO. FIRST FLOOR PLAN

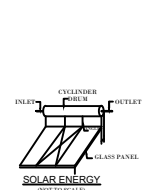


SOLAR ENERGY

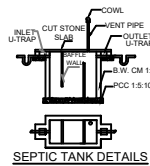


SEPTIC TANK DETAILS

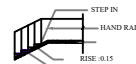

STAIR DETAILS

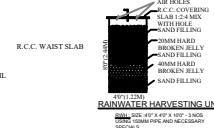

RAINWATER HARVESTING UNIT

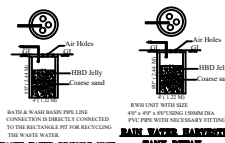

EXI.GROUND FLOOR PLAN

OFFICE USE

SPECIFICATIONS

ALL THE DETAILS ARE SHOWN IN SECTION ON 'S'

JOINERY DETAILS

	FI	M
M D MAIN DOOR	3'6" X 7'0"	1.06 X 2.13
D DOOR	3'0" X 7'0"	0.91 X 2.13
D1 DOOR	2'6" X 7'0"	0.76 X 2.13
W WINDOW	4'0" X 4'6"	1.22 X 1.38
V VENTILATOR	2'0" X 2'0"	0.61 X 0.61
GW WINDOW	3'0" X 9'0"	0.91 X 1.52

COLOUR INDEX

OWNER'S BOUNDARY SHOWN IN GREEN

EXISTING BUILDING SHOWN IN BLUE

PROPOSED CONSTRUCTION SHOWN IN RED

EXISTING ROAD SHOWN IN YELLOW

AREA DETAILS

	Sq.ft	Sq.m
TOTAL AREA OF THE SITE	8284.00	769.88
TOTAL AREA OF THE SITE (AS DOC)	8284.00	769.88
EXE.GROUND FLOOR AREA	594.00	55.20
PRO.FIRST FLOOR AREA	594.00	55.20
HEAD ROOM AREA	185.00	09.75
OPEN AREA OF THE SITE	7690.00	714.68

D: 4521 000 000

OWNER'S SIGNATURE
D.SARAVANAN

B. Gokulakrishnan
Cell: 702724951
B.GOKULAKRISHNAN, B.E.,
Licenced Building Surveyor
Consulting Engineer Civil, Arcot Municipality
Purushothaman Complex
54-125, Vellam Main Road, Near Anna Statue
ARCOT - 632503, Ranipet Dist.

LICENCED SURVEYOR'S SIGNATURE