



**PLAN SHOWING THE PROPOSED CONSTRUCTION OF RCC ROOF RESIDENTIAL BUILDING IN GROUND FLOOR**

**IN OLD S.F.NO:51/2 & 49/2,SUB-DIVI S.F.NO:51/2C1(PART),NEW SUD-DIVI S.F.NO:51/2C1A,SUB-DIVI NEW S.F.NO:51/2C1A1A,AT  
PLOT.NO:03,SRI SAI GARDEN,DASIPURAM VILLAGE & DASIPURAM PANCHAYAT,ARCOT TALUK,RANIPET DISTRICT...**

**ALL DIMENSIONS ARE IN FEET (OR) METER. SCALE :1:100 OWNER'S NAME : S.SIVAKUMAR & NANDHINI... DTCP:NO:33/2022..**

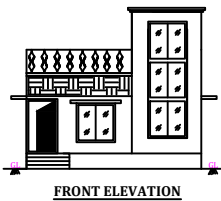


**FRONT ELEVATION**

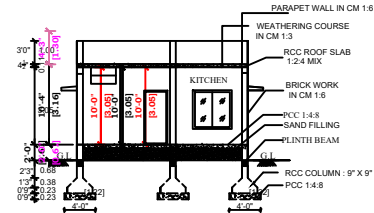


**SECTION - AB**



**SCALE:NOT TO SCALE**

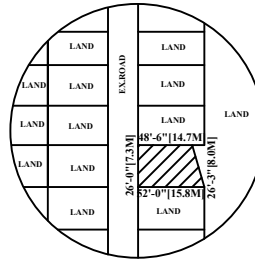


**TOPO PLAN..**

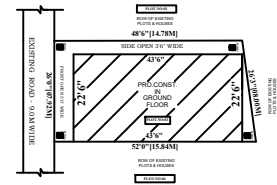




**SITE PLAN:  
SCALE: 1:200**

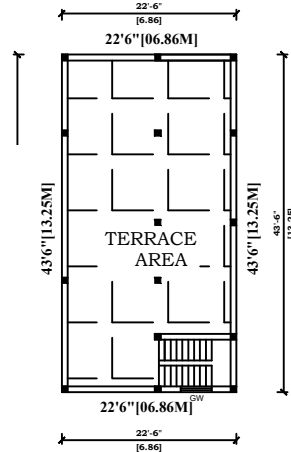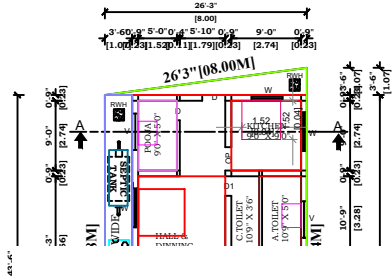


**TERRACE FLOOR**

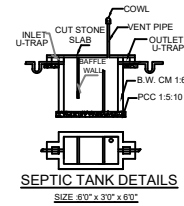

**STAIR DETAILS**

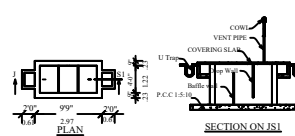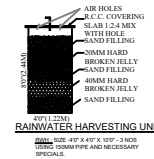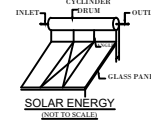

**SEPTIC TANK DETAILS**

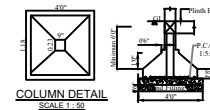

**COLUMN DETAIL  
SCALE: 1:30**

OFFICE USE

**SPECIFICATIONS**

ALL THE DETAILS ARE SHOWN IN SECTION ON 'JS'

**JOINERY DETAILS**

|               | Ft          | M           |
|---------------|-------------|-------------|
| M D MAIN DOOR | 3'6" X 7'0" | 1.06 X 2.13 |
| D DOOR        | 3'0" X 7'0" | 0.91 X 2.13 |
| D1 DOOR       | 2'6" X 7'0" | 0.76 X 2.13 |
| W WINDOW      | 4'0" X 4'6" | 1.22 X 1.38 |
| V VENTILATOR  | 2'0" X 2'0" | 0.61 X 0.61 |
| GW WINDOW     | 3'0" X 5'0" | 0.91 X 1.52 |

**COLOUR INDEX**

OWNER'S BOUNDARY SHOWN IN GREEN ☐

PROPOSED CONSTRUCTION SHOWN IN RED ☐

EXISTING ROAD SHOWN IN YELLOW ☐

**AREA DETAILS**

|                                 | Sq.ft   | Sq.m   |
|---------------------------------|---------|--------|
| TOTAL AREA OF THE SITE          | 1306.50 | 121.42 |
| TOTAL AREA OF THE SITE (AS DOC) | 1306.50 | 121.42 |
| PRO.GROUND FLOOR AREA           | 978.75  | 90.96  |
| HEAD ROOM AREA                  | 150.00  | 14.00  |
| OPEN AREA OF THE SITE           | 327.25  | 30.48  |

*S. Sivakumar*  
*S. Nandhini*  
**OWNER'S SIGNATURE  
S.SIVAKUMAR & S.NANDHINI...**

*B. Gokulakrishnan*  
Cell : 7092724951  
**B.GOKULAKRISHNAN, B.E.,**  
Licenced Building Surveyor  
Consulting Engineer Civil, Arcot Municipality  
Purushothaman Complex  
# SH-128, Vellore Main Road, Near Anna Statue  
ARCOT - 632503, Ranipet Dist.

**LICENCED SURVEYOR'S SIGNATURE**