
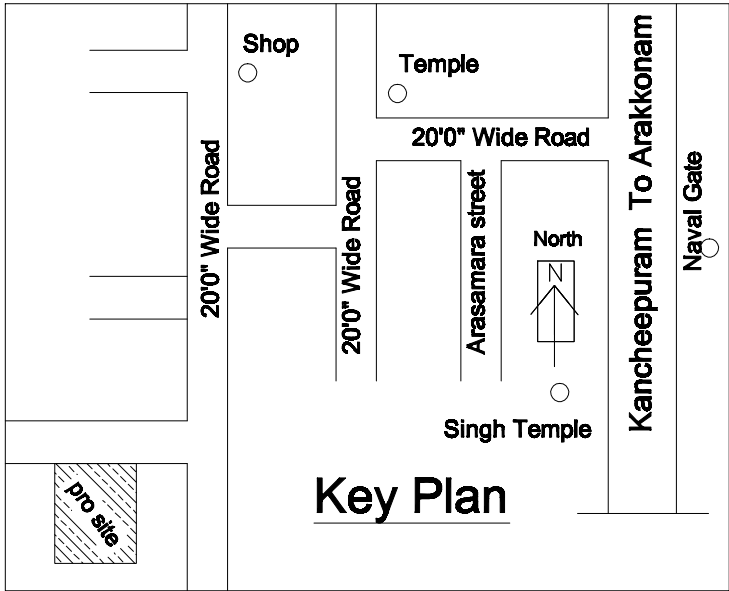
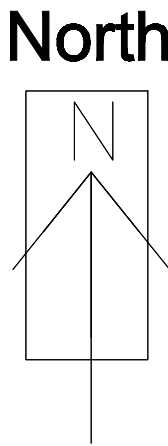
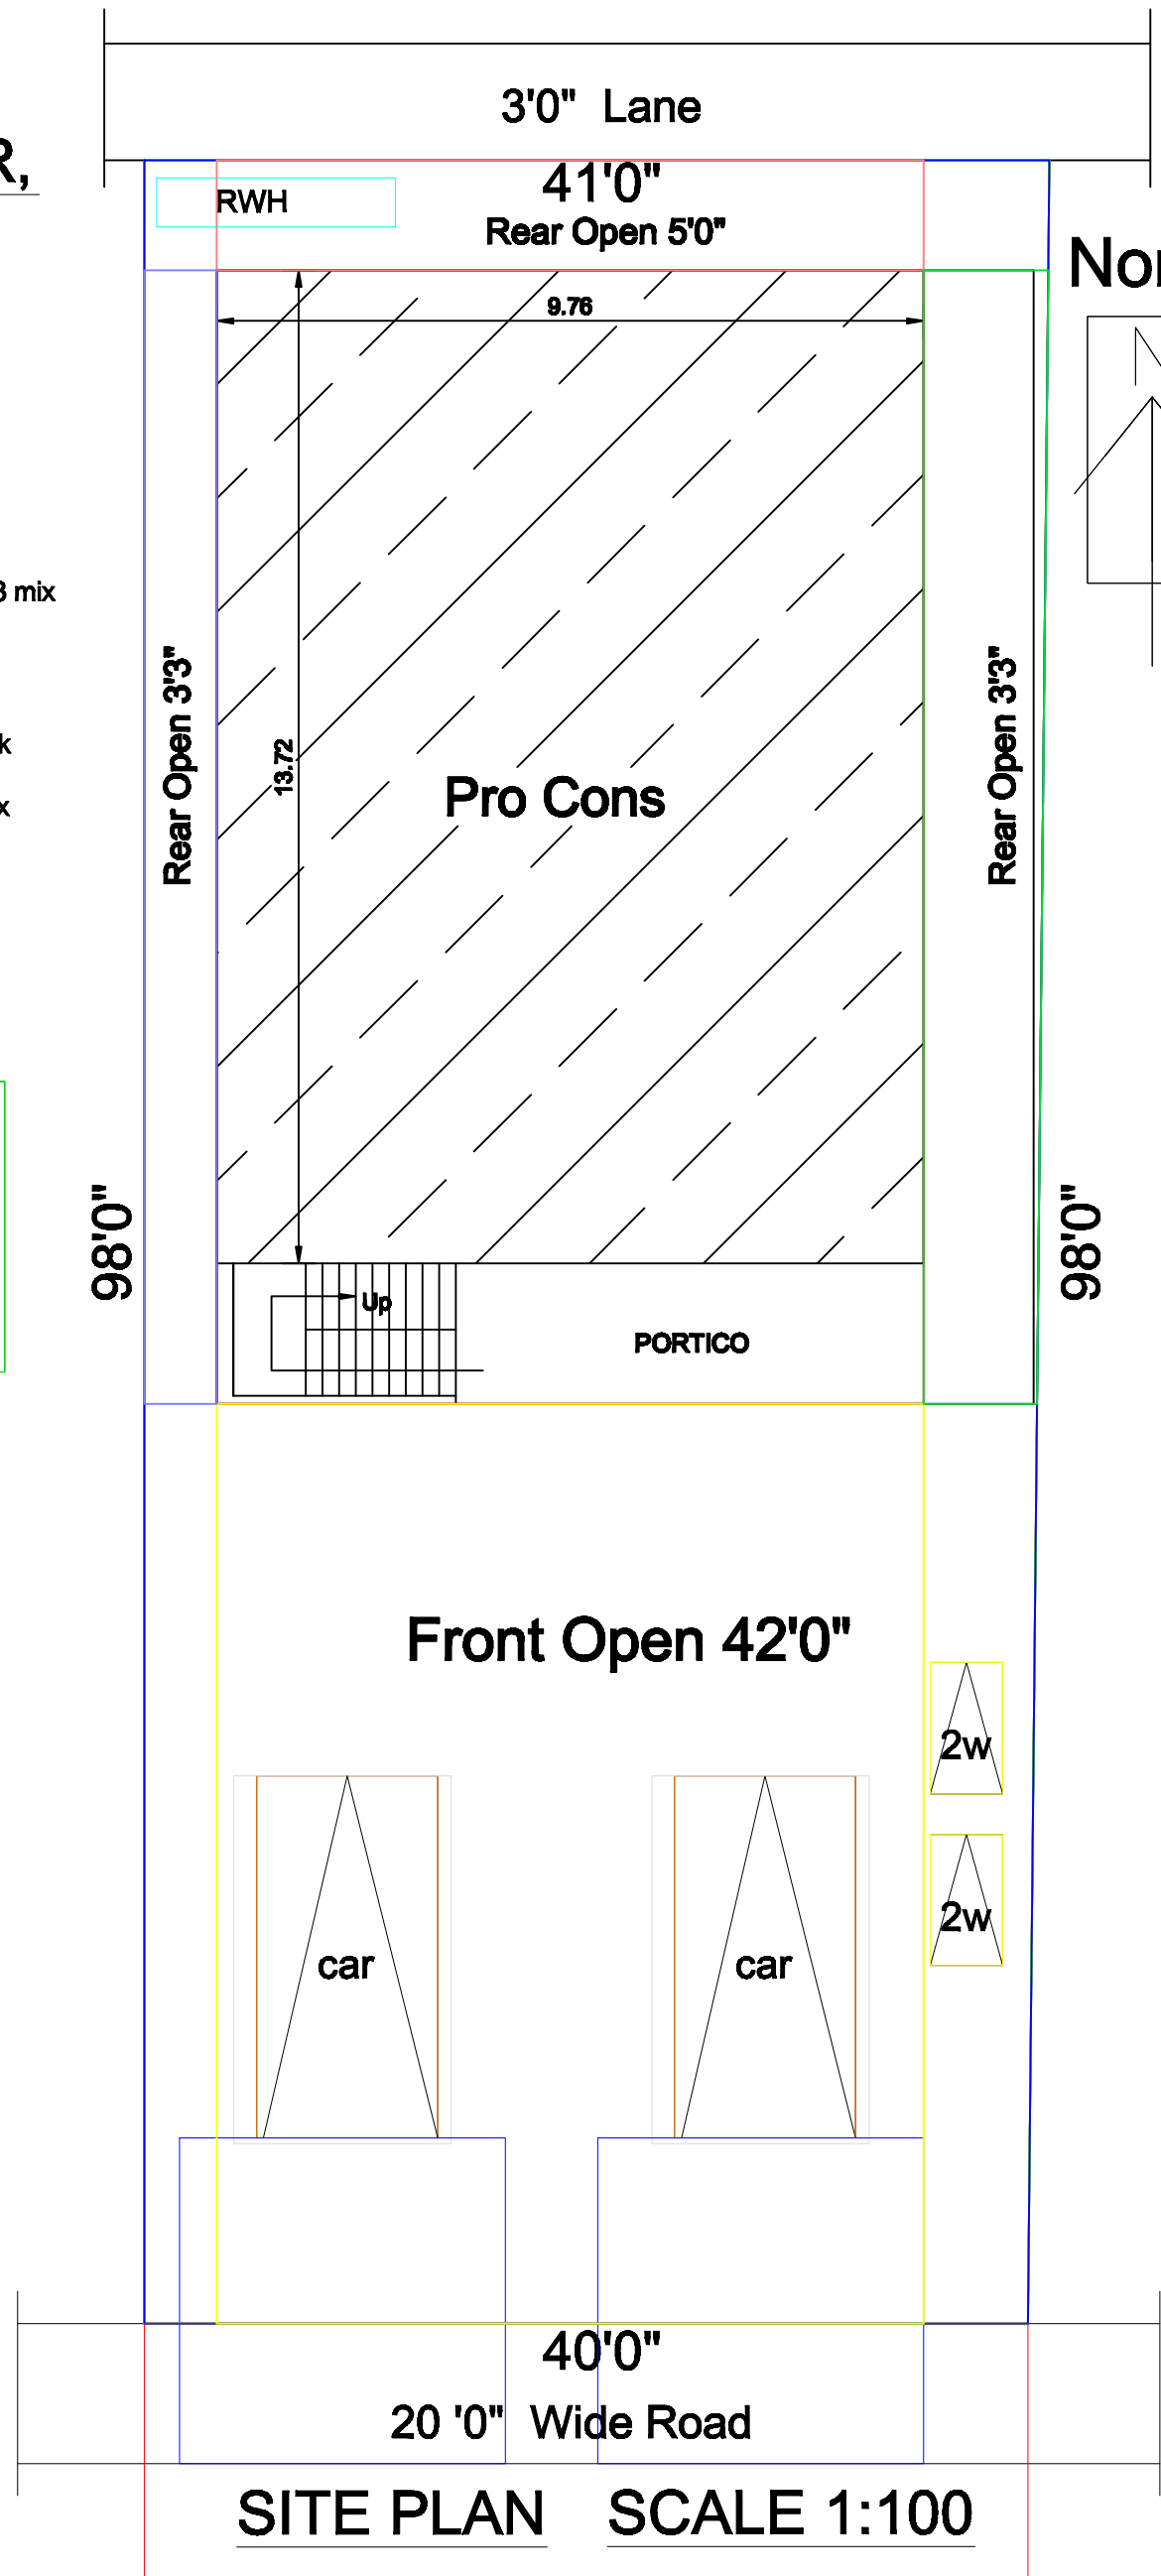
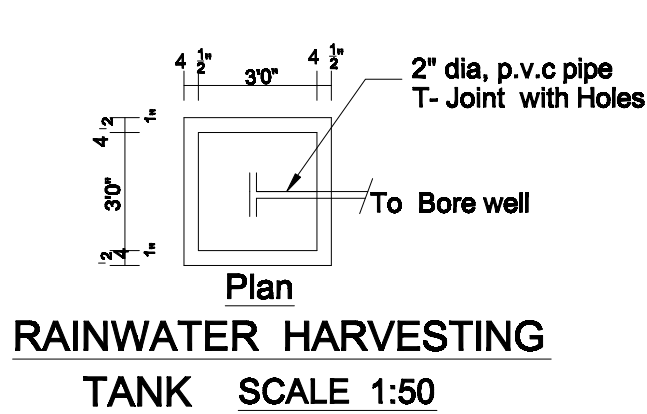
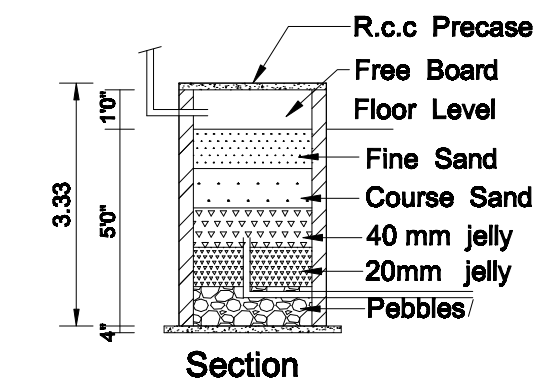
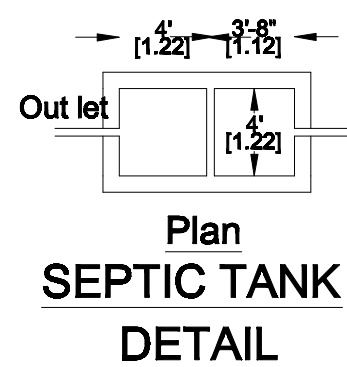
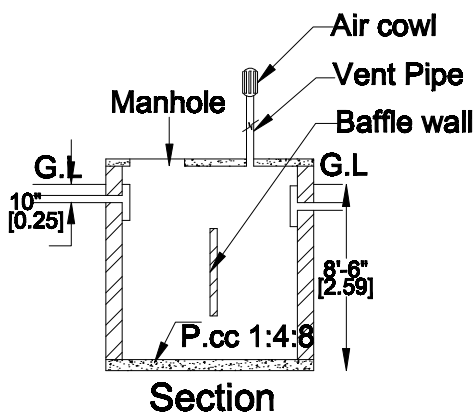
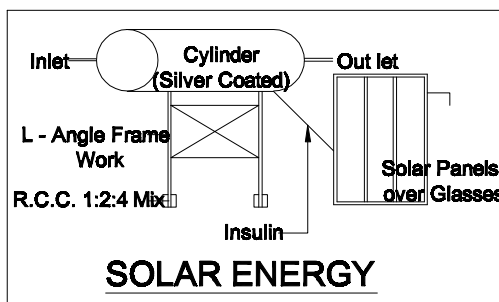
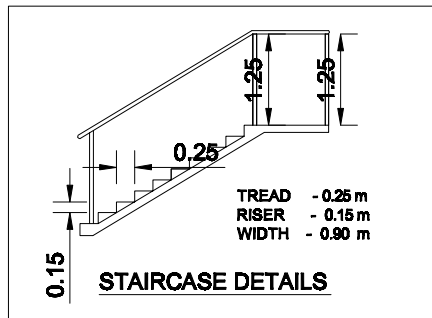
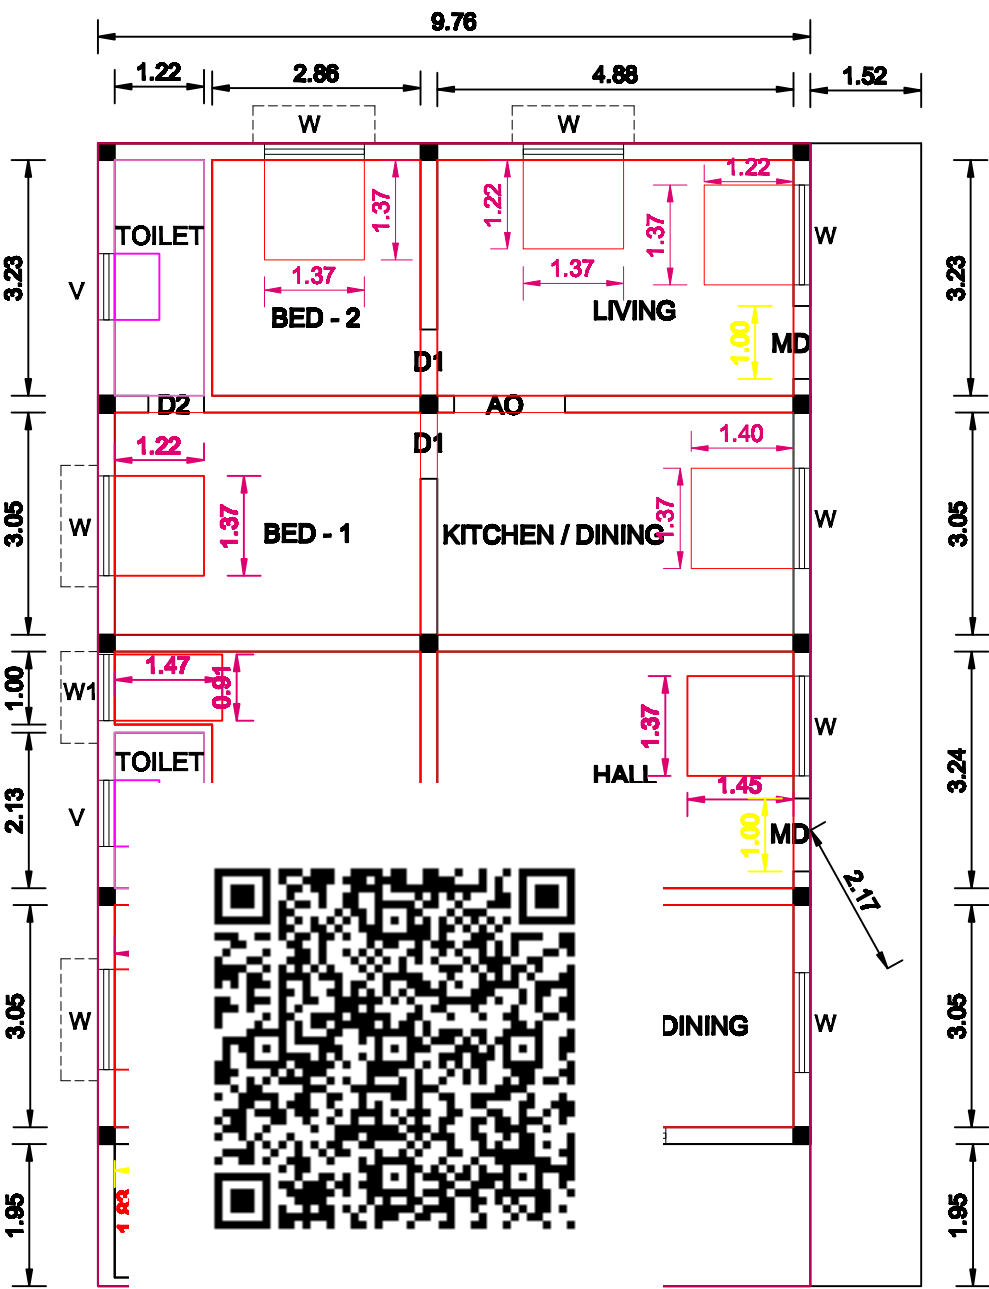
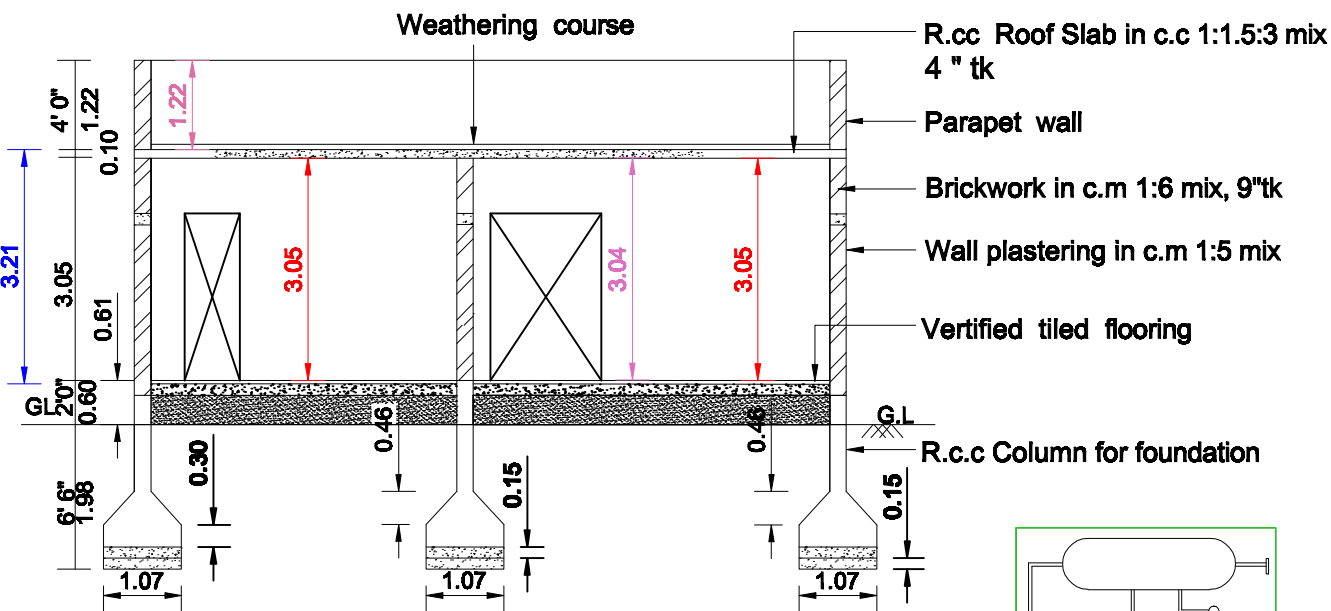


PLAN SHOWING THE PROPOSED CONSTRUCTION OF A RESIDENTIAL BUILDING IN S.NO. 401/ 2, PRESENT S.NO. 401/ 26, PLOT NO. 64, AGAN NAGAR, PERUMUCHI VILLAGE, ARAKKONAM TALUK, RANIPET DISTRICT.,

SCALE 1:100

Owner :- Mr. G.VANIDASAN
S/o. C.Govindan

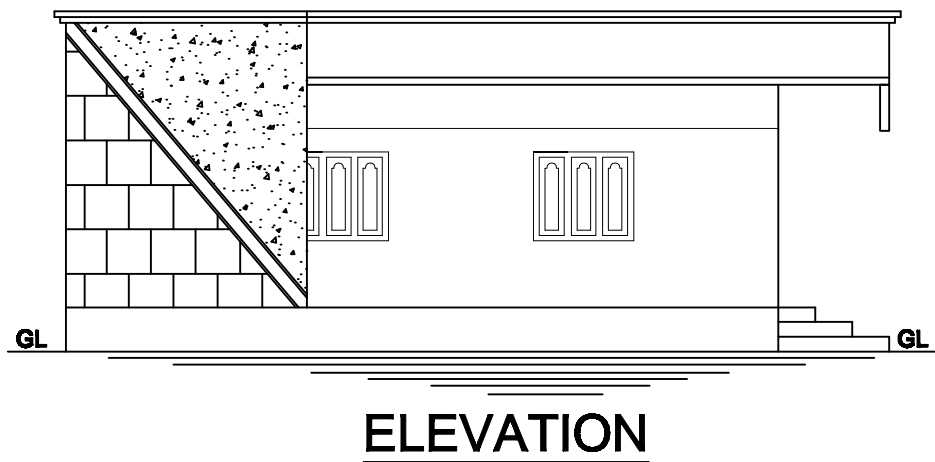

JOINARY DETAILS		
MD DOOR	3'3" X 7'0" (1.00 X 2.13)	
D1 DOOR	3'0" X 7'0" (0.91 X 2.13)	
D2 DOOR	2'6" X 7'0" (0.76 X 2.13)	
O OPENING	4'0" X 7'0" (1.22 X 2.23)	
W WINDOW	4'6" X 4'0" (1.37 X 1.22)	
W1 WINDOW	4'6" X 4'6" (1.37 X 1.37)	
FW FRENCH WINDOW	4'6" X 6'0" (1.37 X 1.81)	
V VENTILATOR	3'0" X 2'0" (0.90 X 0.60)	

AREA DETAILS		Sq.ft	Sq.m
AREA OF PLOT	:-	3969.00	(368.73)
AREA OF PRO.CON	:-	1645.69	(152.89)
(Including Staircase)			
PLOT COVERAGE	:-	41.46	%
FSI	:-	0.36	

OWNER

ENGINEER

Er.V.C.P.MANIKANDAN
Er.V.C.P.MANIKANDAN, B.E.M.I.E.F.I.V.C.Engg.,
Chartered Engineer / Civil Engineer,
Building Contractor / Licensed Surveyor,
Arakkonam Municipality,
P.M.R. PLANNERS & BUILDERS
129/3,Sholinghur Road, Arakkonam.
Mobile: 9443417792