


**PLAN SHOWING THE PROPOSED CONSTRUCTION OF RCC ROOF RESIDENTIAL BUILDING IN GROUND FLOOR IN OLD
S.F.NO:244/10, NEW S.F.NO:244/10A1A1,(AS PATTI S.F.NO:244/96),AT PLOT.NO:38,TAJPURA VILLAGE &
PANCHAYAT,ARCOT TALUK,RANIPET DISTRICT... ALL DIMENSIONS ARE IN FEET (OR) METER. SCALE :1:100 PATTI NO: 2053...**


OFFICE USE



OWNER'S NAME : B.NATHIYA W/O V.BABU...

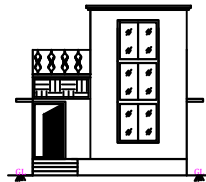


FRONT ELEVATION

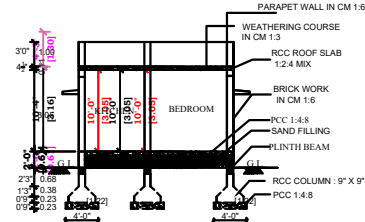


SECTION - AA



SCALE:NOT TO SCALE

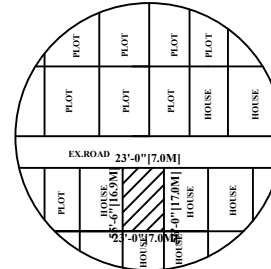


TOPO PLAN..

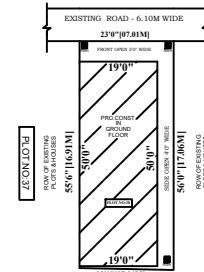


SITE PLAN:
SCALE: 1:200

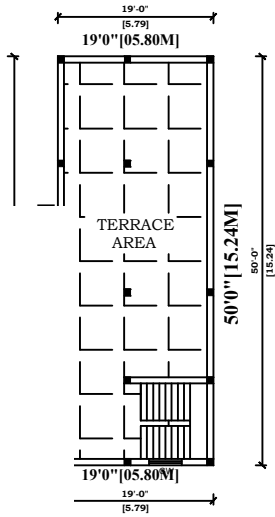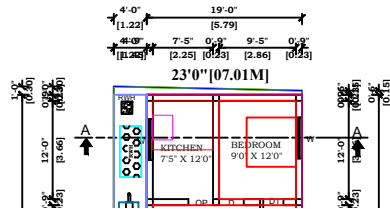


TERRACE FLOOR

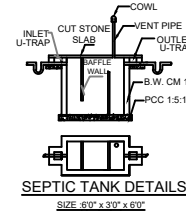

SEPTIC TANK DETAILS
SIZE: 6'0" x 3'0" x 6'0"

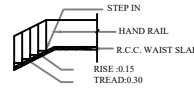


STAIR DETAILS

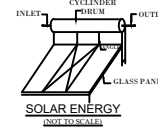

SOLAR ENERGY
(NOT TO SCALE)




RAINWATER HARVESTING UNIT

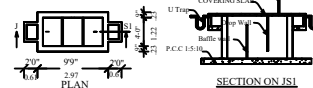

SEPTIC TANK DETAILS



COLUMN DETAIL
SCALE: 1:50

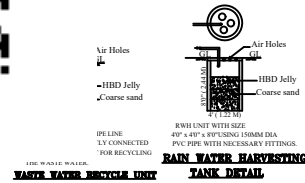

RAIN WATER HARVESTING UNIT

SPECIFICATIONS

ALL THE DETAILS ARE SHOWN IN SECTION ON 'JS'

JOINERY DETAILS	Ft	M
M D MAIN DOOR	3'6" X 7'0"	1.06 X 2.13
D DOOR	3'0" X 7'0"	0.91 X 2.13
D1 DOOR	2'6" X 7'0"	0.76 X 2.13
W WINDOW	4'0" X 4'6"	1.22 X 1.38
V VENTILATOR	2'0" X 2'0"	0.61 X 0.61
GW WINDOW	3'0" X 5'0"	0.91 X 1.52

COLOUR INDEX

OWNER'S BOUNDARY SHOWN IN GREEN	
PROPOSED CONSTRUCTION SHOWN IN RED	
EXISTING ROAD SHOWN IN YELLOW	

AREA DETAILS	Sq.ft	Sq.m
TOTAL AREA OF THE SITE	1282.50	119.20
TOTAL AREA OF THE SITE(AS DOC)	1282.50	119.20
PRO.GROUND FLOOR AREA	950.00	88.28
HEAD ROOM AREA	140.00	13.00
OPEN AREA OF THE SITE	332.50	30.90

B. Nathiya W/O

OWNER'S SIGNATURE
B.NATHIYA...

B. Gokulakrishnan
Cell: 7092724951
B.GOKULAKRISHNAN, B.E.,
Licenced Building Surveyor
Consulting Engineer Civil, Arcot Municipality
Purushothaman Complex
SH-129, Vellore Main Road, Near Anna Statue
ARCOT - 632503, Ranipet Dist.

LICENCED SURVEYOR'S SIGNATURE