


PLAN SHOWING THE PROPOSED CONSTRUCTION OF RCC ROOF RESIDENTIAL BUILDING IN GROUND FLOOR
IN S.F.NO:28/2A,28/2B10,SUB-DIVI NEW S.F.NO:28/2B10A1A,AT PRESENT NEW S.F.NO:28/44,28/46,(AS PATT
S.F.NO:28/44,28/46),AT PLOT.NO:111,SANTHI NAGAR,SATHUR VILLAGE & PANCHAYAT,ARCOT TALUK,
RANIPET DISTRICT... **ALL DIMENSIONS ARE IN FEET (OR) METER. SCALE :1:100** **OWNER'S NAME : D.SELVI W/O TP DEVARAJ...**


PATTA NO: 2595...

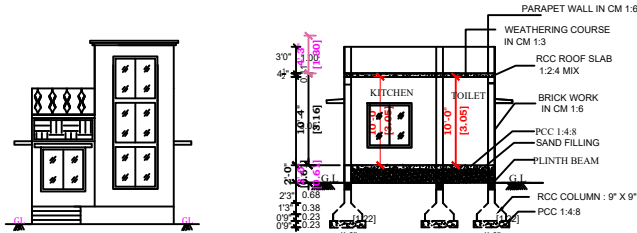


FRONT ELEVATION

SECTION - AA



SCALE:NOT TO SCALE

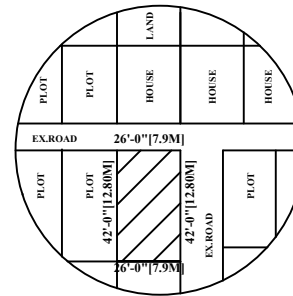


TOPO PLAN..

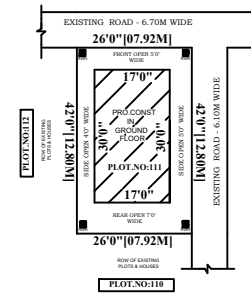

**SITE PLAN:
SCALE: 1:200**

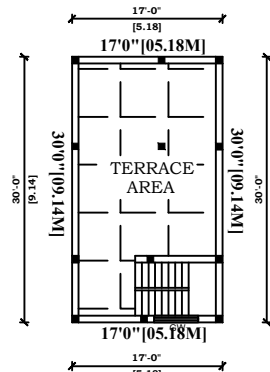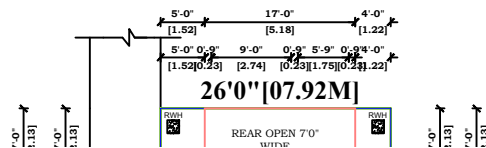


TERRACE FLOOR

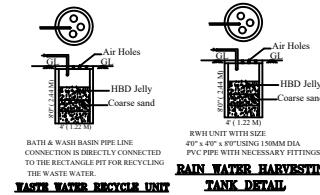


WASTE WATER RECYCLER UNIT


RAIN WATER HARVESTING TANK DETAIL

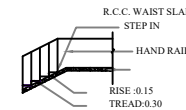


STAIR DETAILS

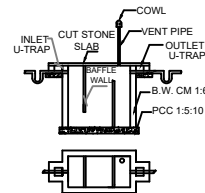

**SEPTIC TANK DETAILS
SIZE: 6'0" x 3'0" x 6'0"**

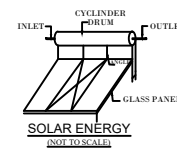


**SOLAR ENERGY
(NOT TO SCALE)**

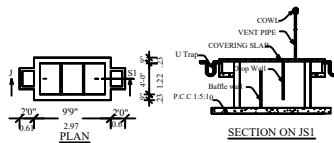


SECTION ON JS1

Using 'U' type trap 2 Nos in inlet, outlet & Vent pipe will be covered with Mosquito proof covering net in inner side and top of vent pipe.

SEPTIC TANK DETAILS

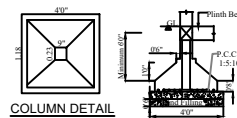

**COLUMN DETAIL
SCALE: 1:50**

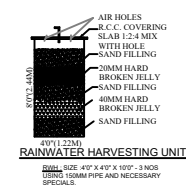

**RAINWATER HARVESTING UNIT
SCALE: 1:50**

OFFICE USE

SPECIFICATIONS

ALL THE DETAILS ARE SHOWN IN SECTION ON 'JS'

JOINERY DETAILS		Ft	M
M D	MAIN DOOR	3'6" X 7'0"	1.06 X 2.13
D	DOOR	3'0" X 7'0"	0.91 X 2.13
D1	DOOR	2'6" X 7'0"	0.76 X 2.13
W	WINDOW	4'0" X 4'6"	1.22 X 1.38
V	VENTILATOR	2'0" X 2'0"	0.61 X 0.61
GW	WINDOW	3'0" X 5'0"	0.91 X 1.52

COLOUR INDEX

OWNER'S BOUNDARY SHOWN IN GREEN	☐
PROPOSED CONSTRUCTION SHOWN IN RED	☐
EXISTING ROAD SHOWN IN YELLOW	☐

AREA DETAILS

	Sq.ft	Sq.m
TOTAL AREA OF THE SITE	1092.00	101.45
TOTAL AREA OF THE SITE (AS DOC)	1092.00	101.45
PRO.GROUND FLOOR AREA	510.00	47.40
HEAD ROOM AREA	00.00	00.00
OPEN AREA OF THE SITE	582.00	54.05

Selvi D

**OWNER'S SIGNATURE
D.SELVI...**

B. Gokulakrishnan
 Cell : 7092724951
B.GOKULAKRISHNAN, B.E.
 Licenced Building Surveyor
 Consulting Engineer Civil, Arcot Municipality
 Purushothaman Complex
 # SH-129, Vellore Main Road, Near Anna Statue
 ARCOT - 632503, Ranipet Dist.

LICENCED SURVEYOR'S SIGNATURE