


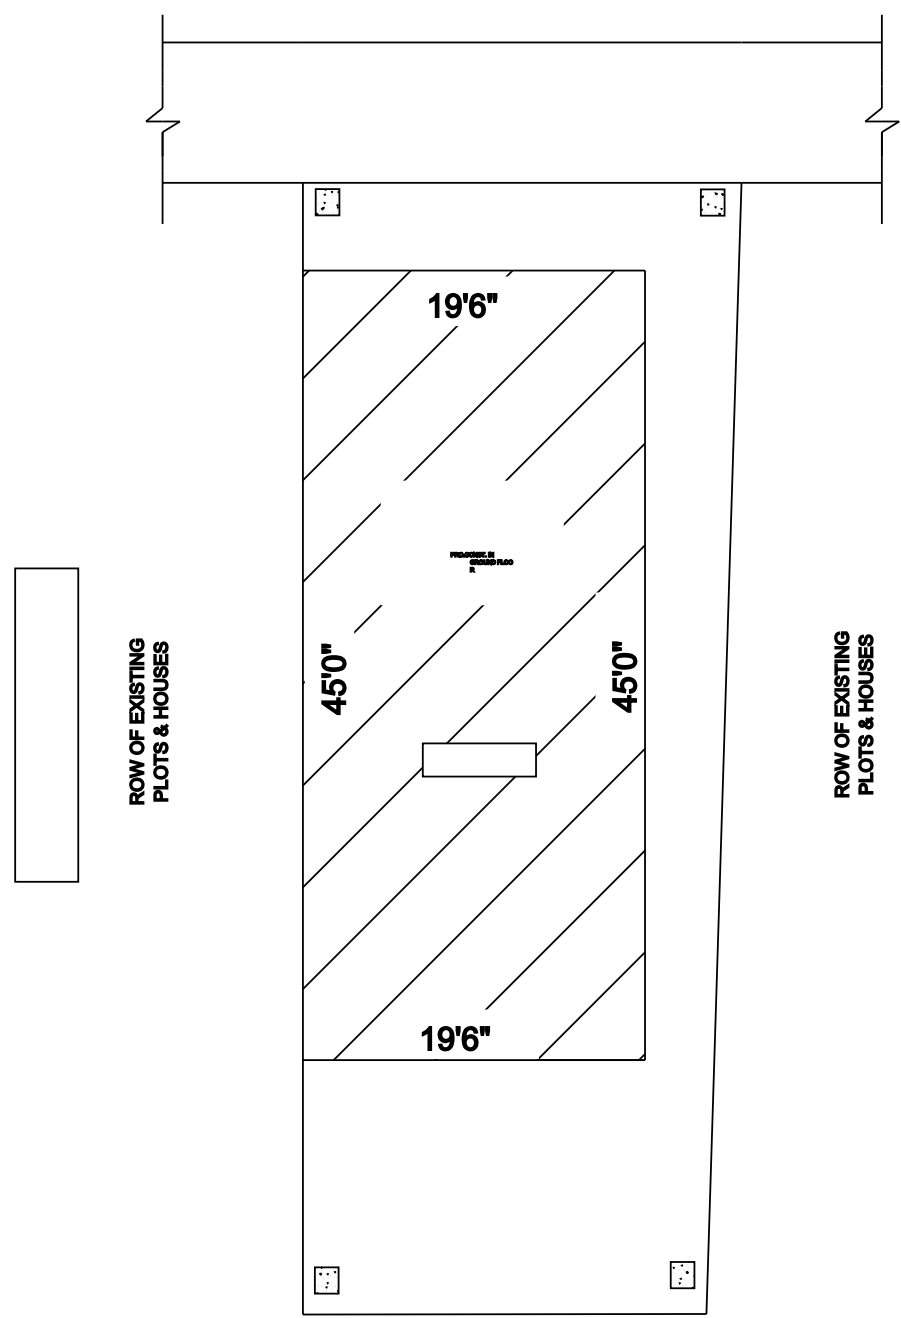
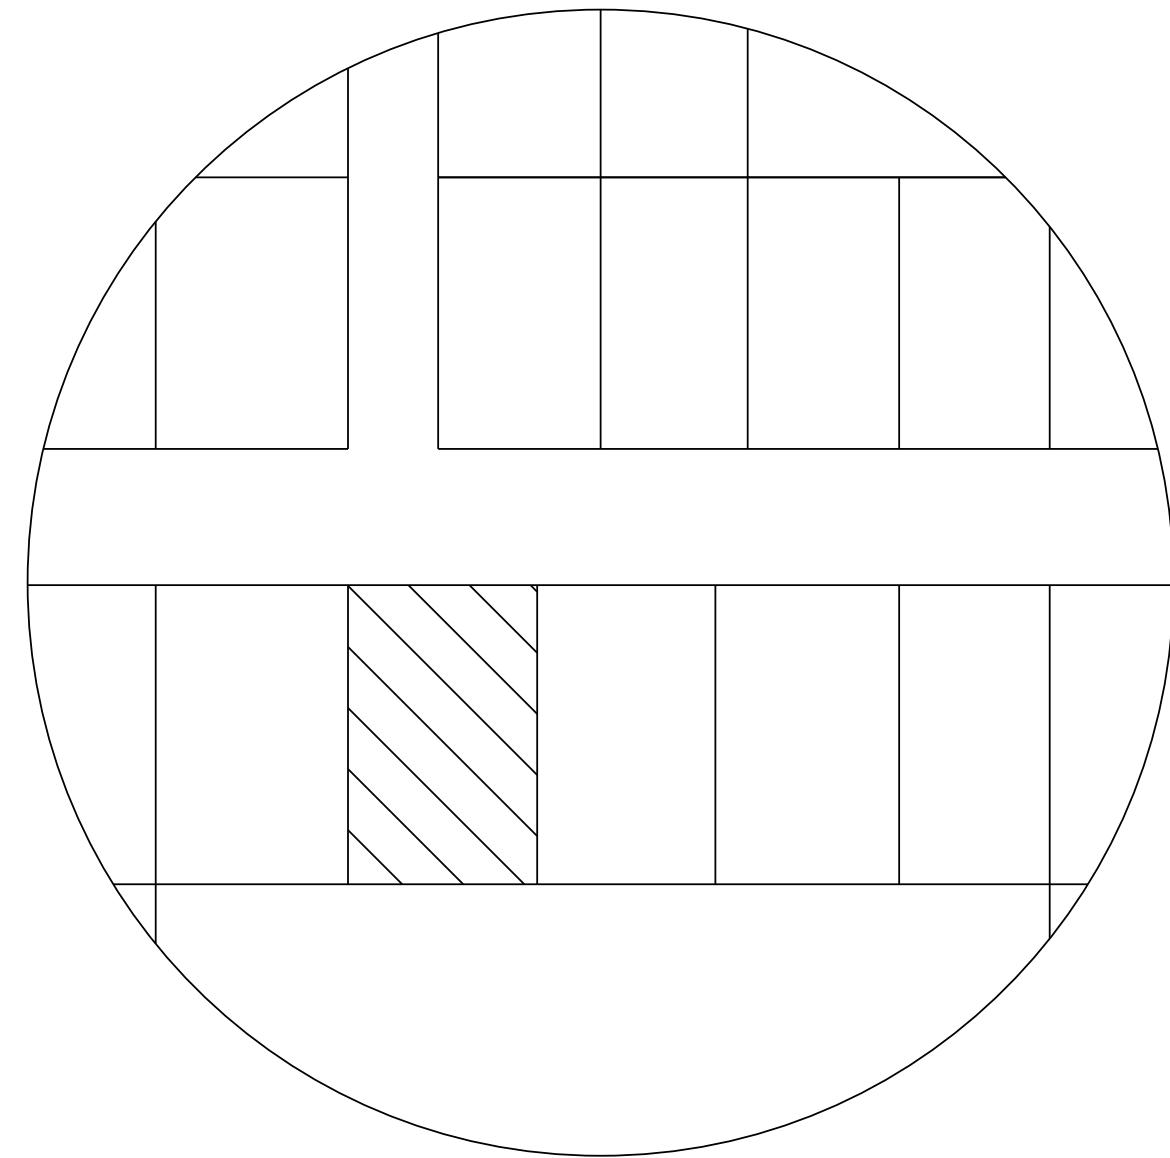
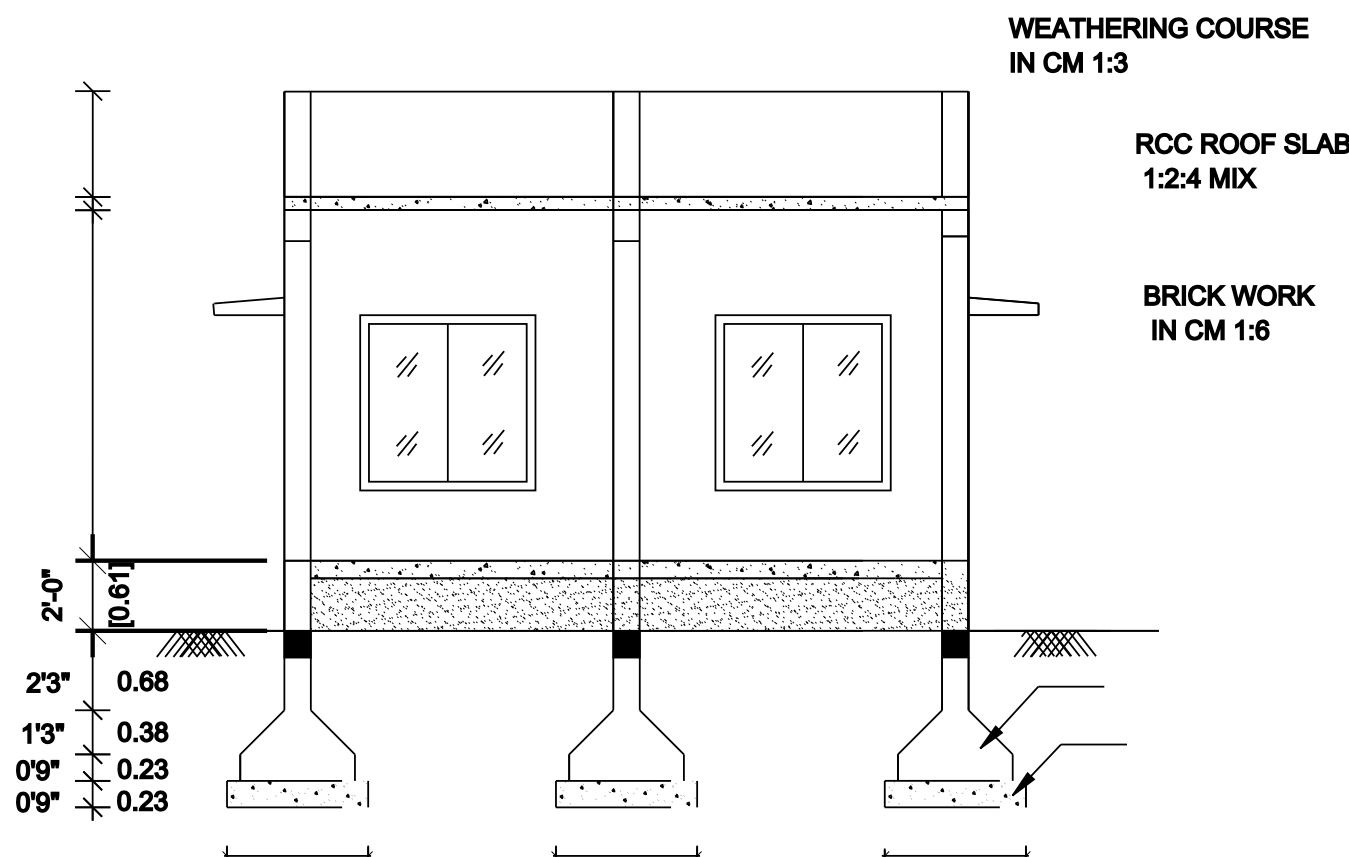
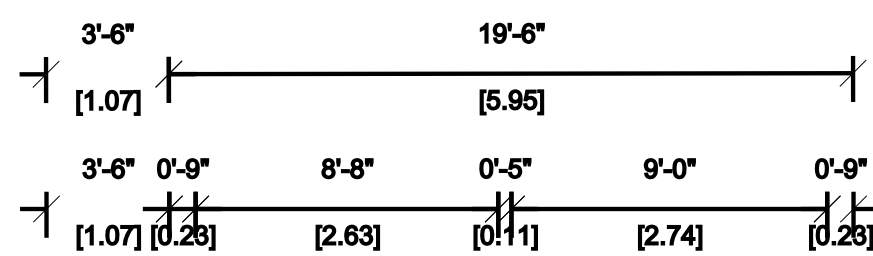


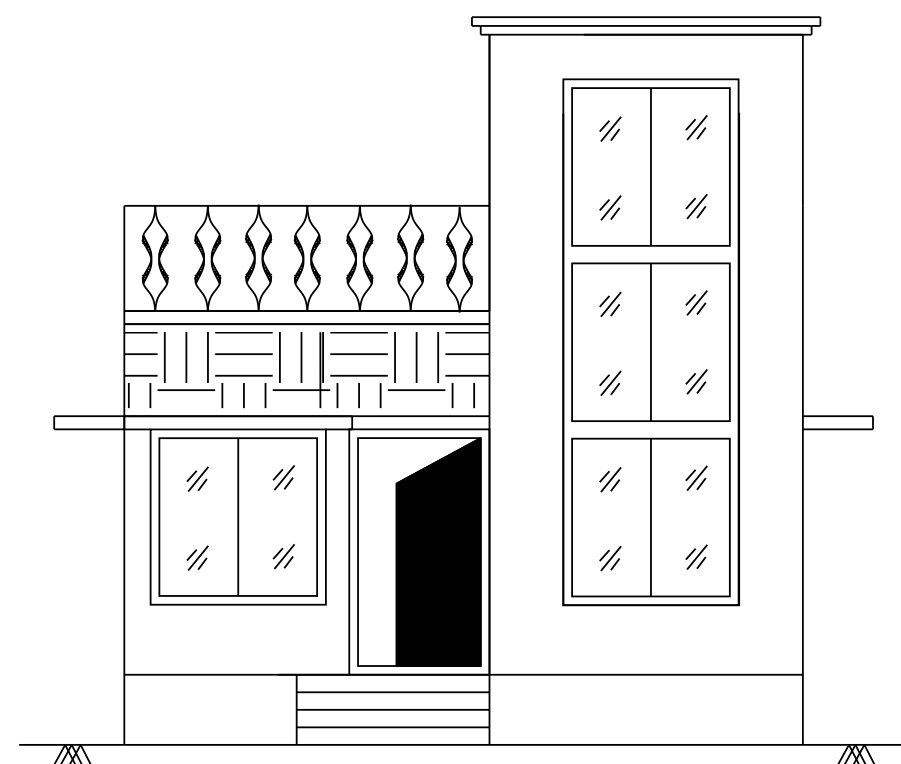


SITE PLAN: SCALE: 1:200

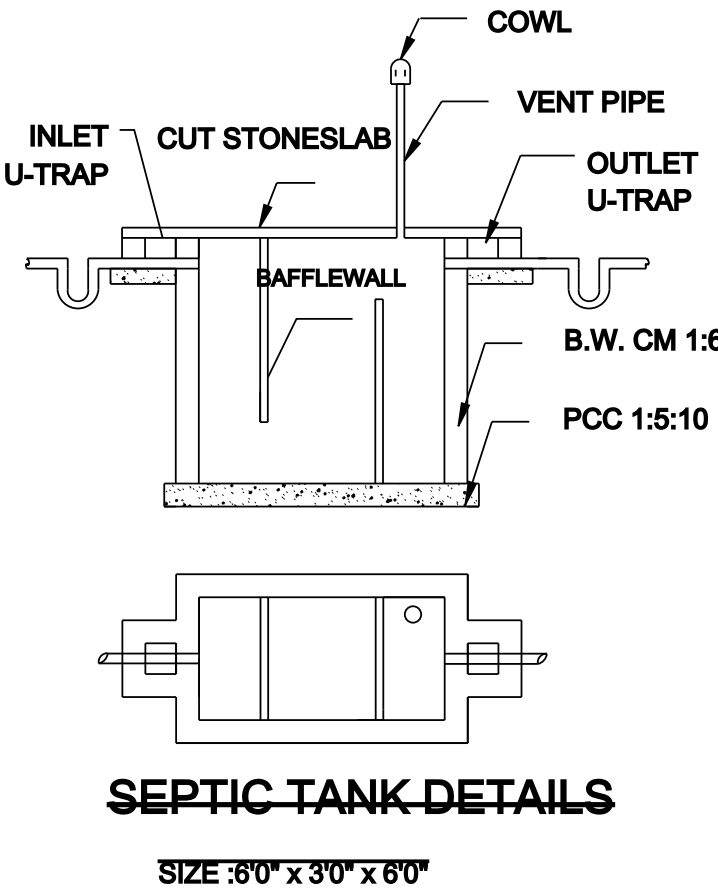


SEPTIC TANK DETAILS
SIZE 30" x 30" x 80"

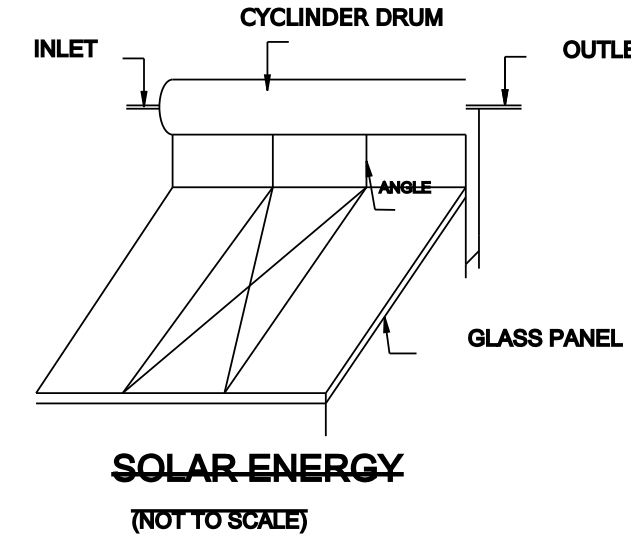


SOLAR ENERGY
(NOT TO SCALE)

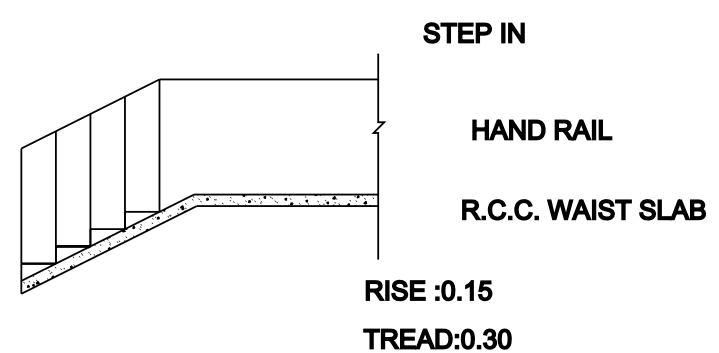


STAIR DETAILS

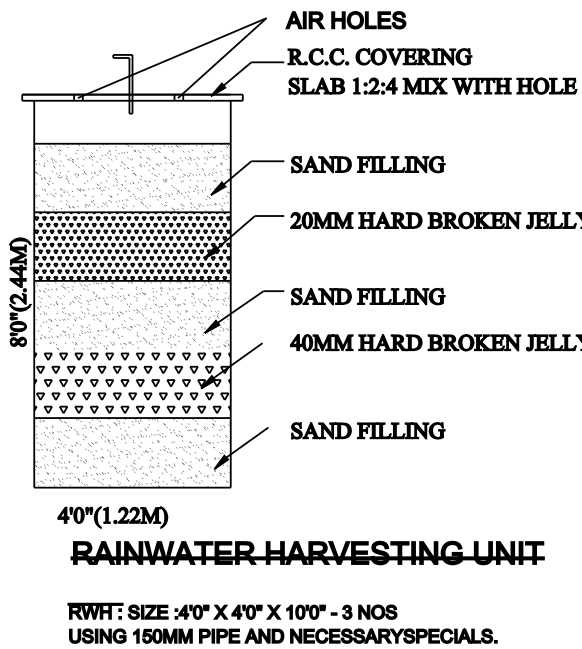


RAINWATER HARVESTING UNIT
RWHT SIZE 40" X 40" X 100" - 3 NOS
USING 100MM PIPE AND NECESSARY SPECIALS.

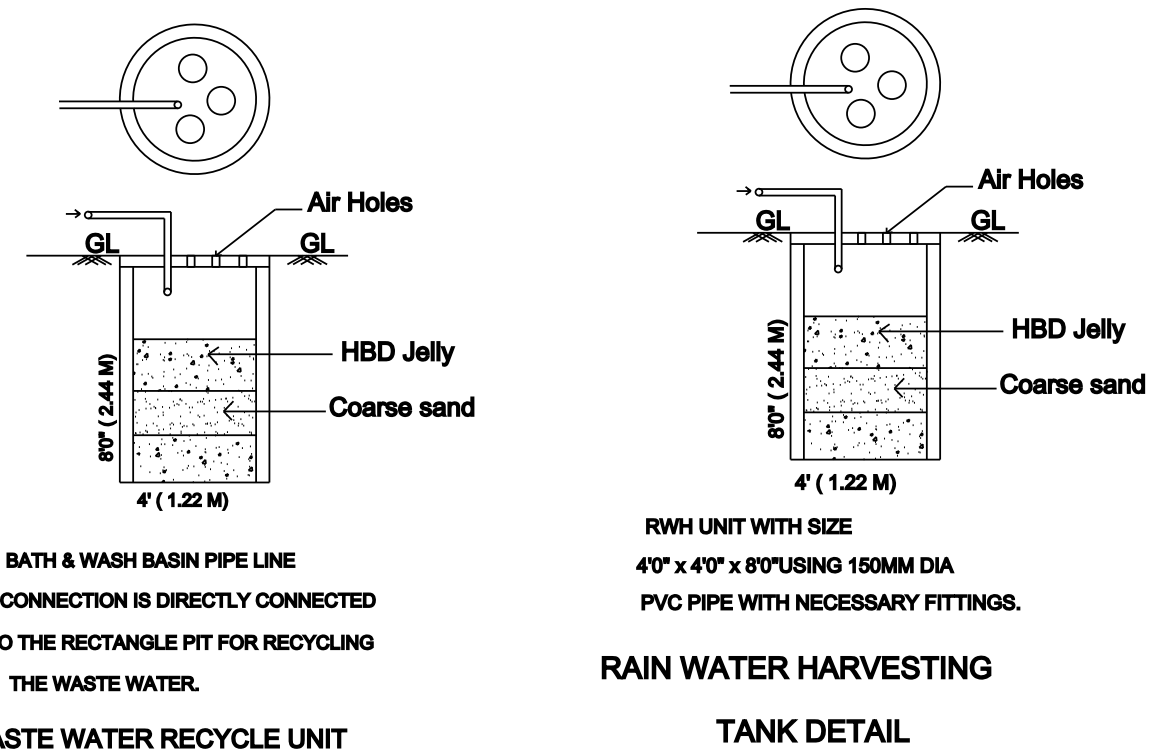

RAIN WATER HARVESTING TANK DETAIL

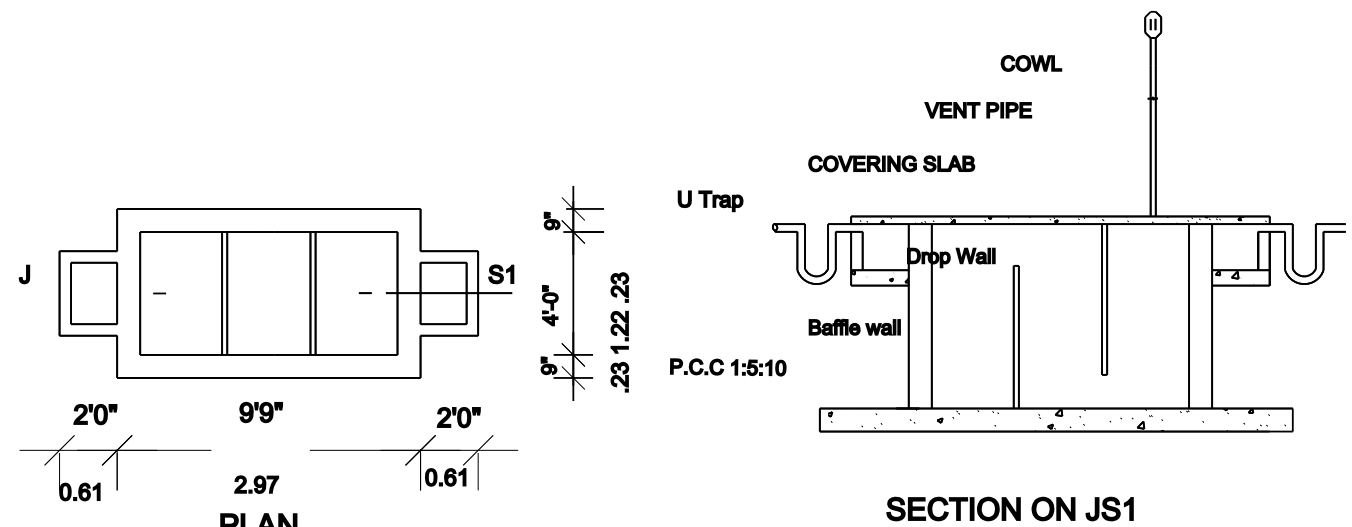

SEPTIC TANK DETAILS

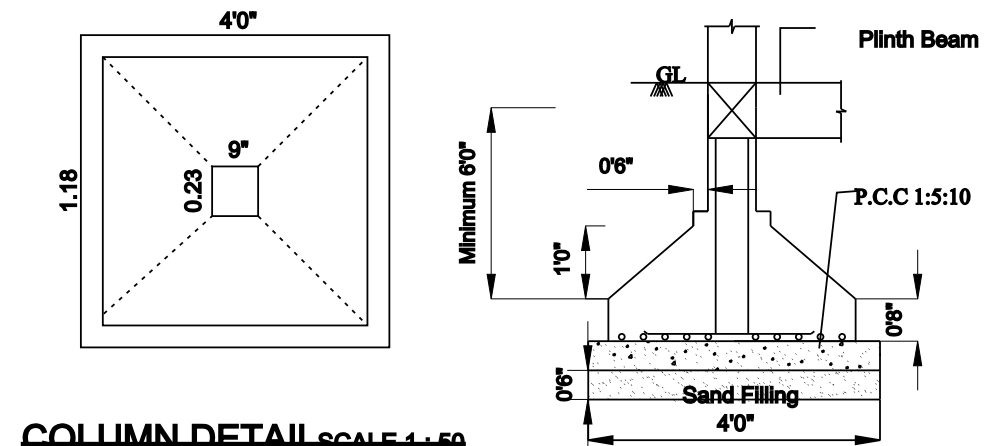

COLUMN-DETAIL SCALE: 1:40

OFFICE USE

SPECIFICATIONS

ALL THE DETAILS ARE SHOWN IN SECTION ON 'JS'

JOINERY DETAILS

Ft M

M D MAIN DOOR 3'6" X 7'0" 1.06 X 2.13

D DOOR 3'0" X 7'0" 0.91 X 2.13

D1 DOOR 2'6" X 7'0" 0.76 X 2.13

W WINDOW 4'0" X 4'6" 1.22 X 1.38

V VENTILATOR 2'0" X 2'0" 0.61 X 0.61

GW WINDOW 3'0" X 5'0" 0.91 X 1.52

COLOUR INDEX

OWNER'S BOUNDARY SHOWN IN GREEN

PROPOSED CONSTRUCTION SHOWN IN RED

EXISTING ROAD SHOWN IN YELLOW

AREA DETAILS

Sq.ft Sq.m

TOTAL AREA OF THE SITE 1548.00 143.87

TOTAL AREA OF THE SITE(AS DOC) 1548.00 143.87

PRO.GROUND FLOOR AREA 877.50 81.55

HEAD ROOM AREA 140.00 13.00

OPEN AREA OF THE SITE 670.50 62.31

OWNER'S SIGNATURE
R.DHIVYA...

LICENCED SURVEYOR'S SIGNATURE