


**PLAN SHOWING THE PROPOSED CONSTRUCTION OF A GODOWN A/C SHEET COMMERCIAL BUILDING IN
GROUND FLOOR ,S.F.NO:1/3,(AS PATTA S.F.NO:1/3),ARUNKUNDRAM VILLAGE, PANCHAYAT,WALAJA
TALUK,RANIPET DISTRICT... ALL DIMENSIONS ARE IN FEET (OR) METER. SCALE :1:100 OWNER'S NAME : B.SUDARSANAN S/O
BALARAMAN...**

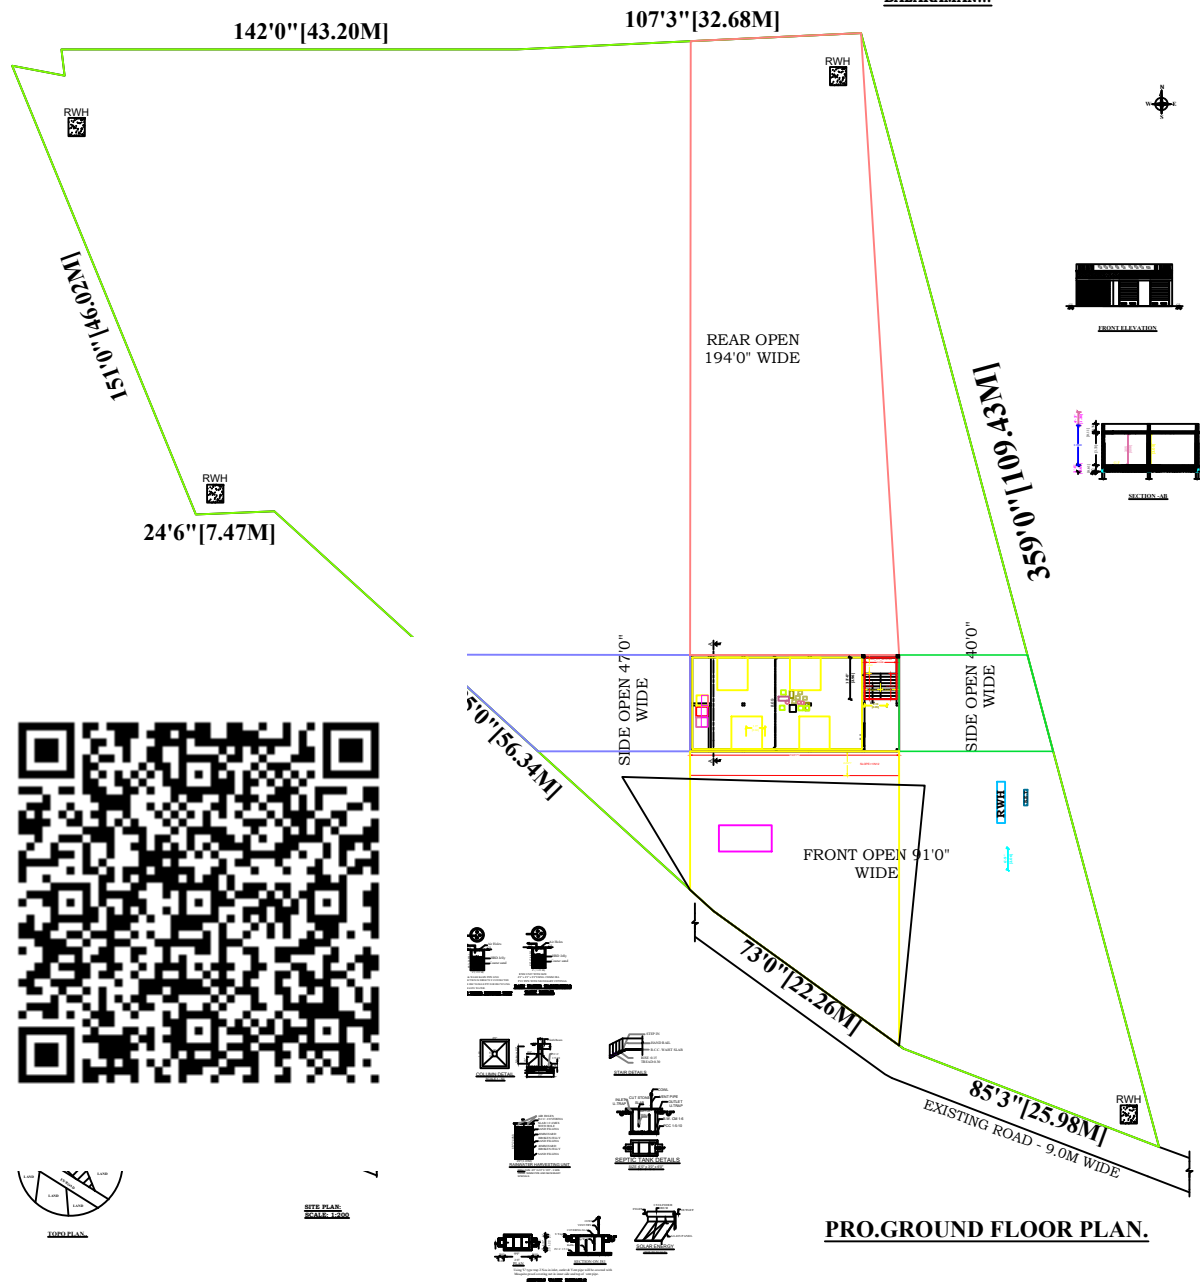

OFFICE USE...

SPECIFICATIONS

ALL THE DETAILS ARE SHOWN IN SECTION ON 'JS'

JOINERY DETAILS

	Ft	M
M D MAIN DOOR	3'6" X 7'0"	1.06 X 2.13
D DOOR	3'0" X 7'0"	0.91 X 2.13
D1 DOOR	2'6" X 7'0"	0.76 X 2.13
W WINDOW	4'0" X 4'6"	1.22 X 1.38
V VENTILATOR	2'0" X 2'0"	0.61 X 0.61
GW WINDOW	3'0" X 5'0"	0.91 X 1.52

COLOUR INDEX

OWNER'S BOUNDARY SHOWN IN GREEN ☐

PROPOSED CONSTRUCTION SHOWN IN RED ☐

EXISTING ROAD SHOWN IN YELLOW ☐

AREA DETAILS

	Sq.ft	Sq.m
TOTAL AREA OF THE SITE	64528.00	5997.02
TOTAL AREA OF THE SITE(AS DOC)	64528.00	5997.02
PRO.GROUND FLOOR AREA	1950.00	181.22
OPEN AREA OF THE SITE	62578.00	5815.79

B. Sudarsanan

OWNER'S SIGNATURE
B.SUDARSANAN...

B. Gokulakrishnan
Cell : 7092724951
B.GOKULAKRISHNAN, B.E.,
Licenced Building Surveyor
Consulting Engineer Civil, Arcot Municipality
Purushothaman Complex
SH-129, Vellore Main Road, Near Anna Statue
ARCOT - 632503, Ranipet Dist.

LICENCED SURVEYOR'S SIGNATURE