
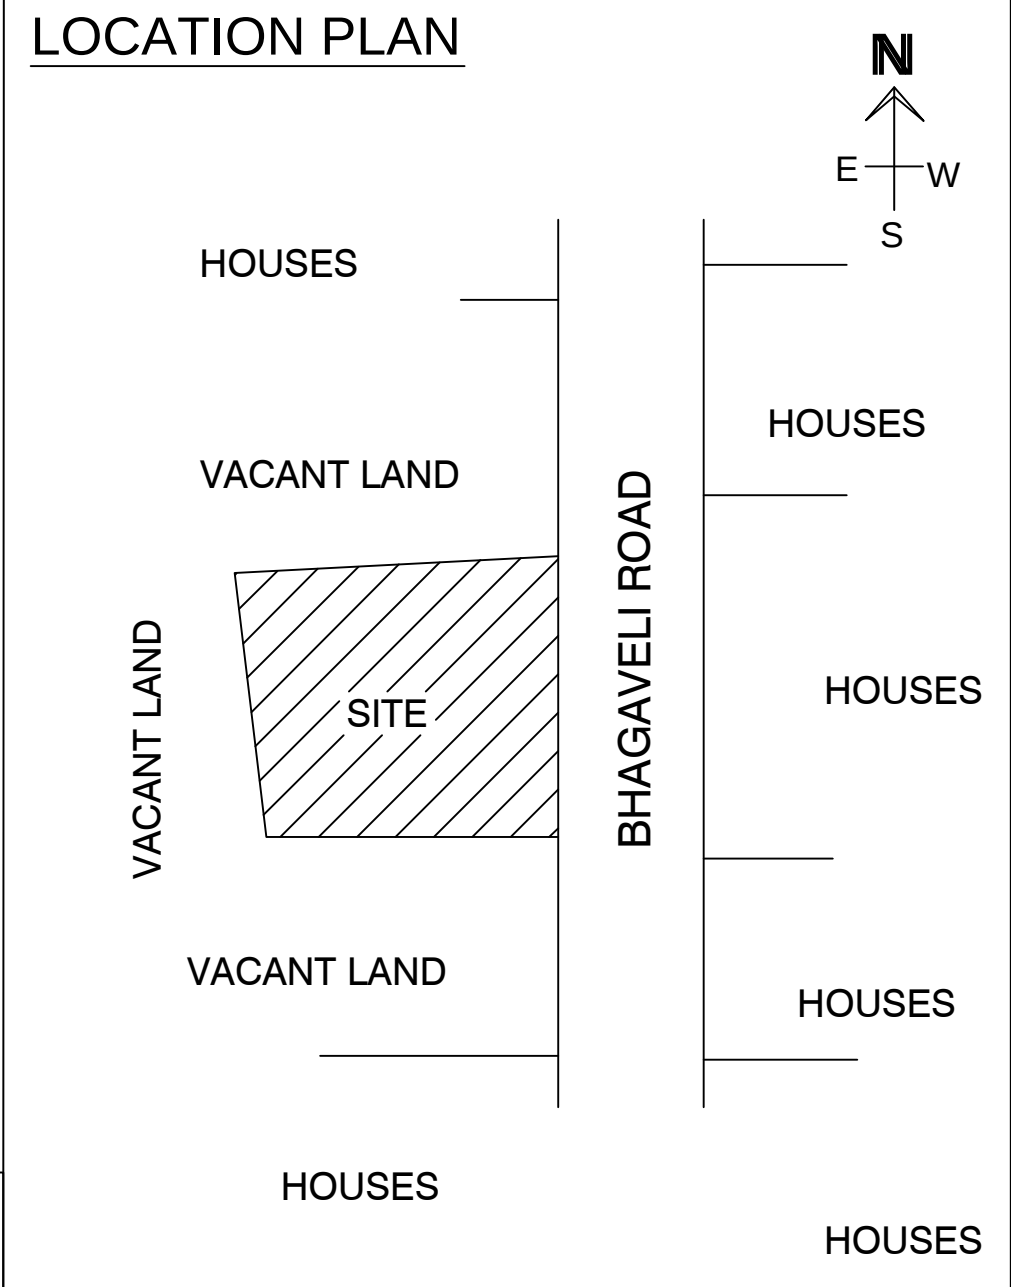
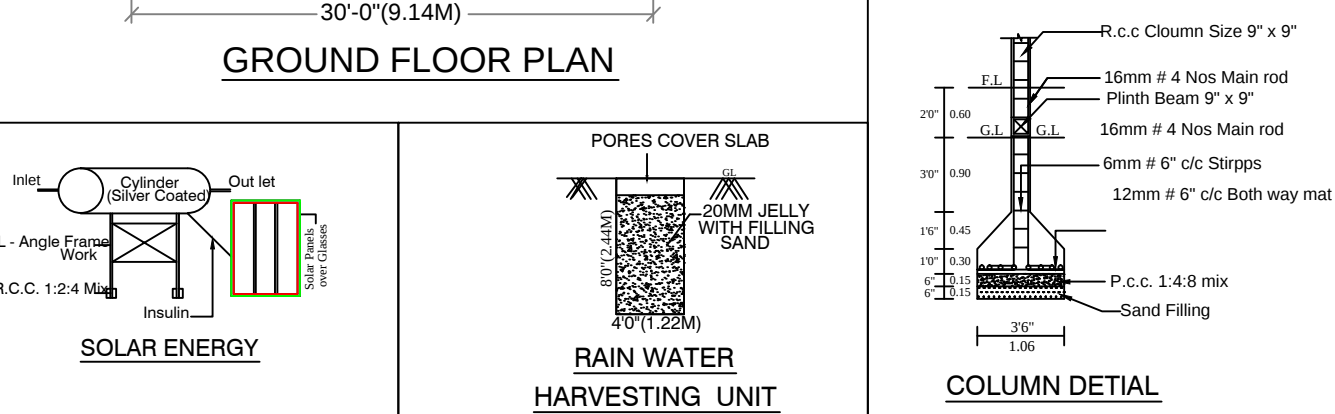
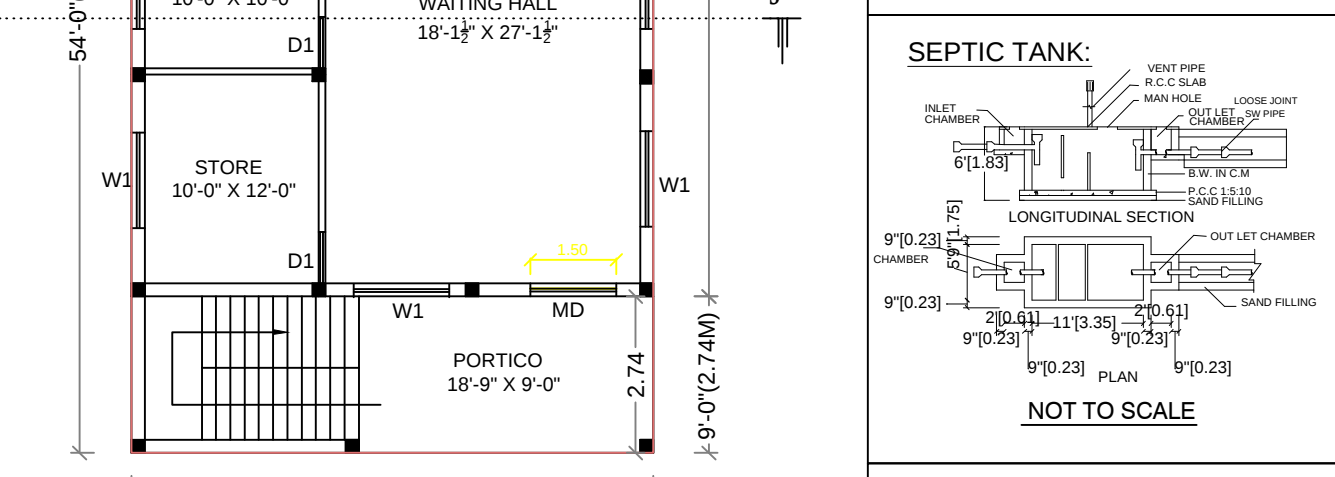
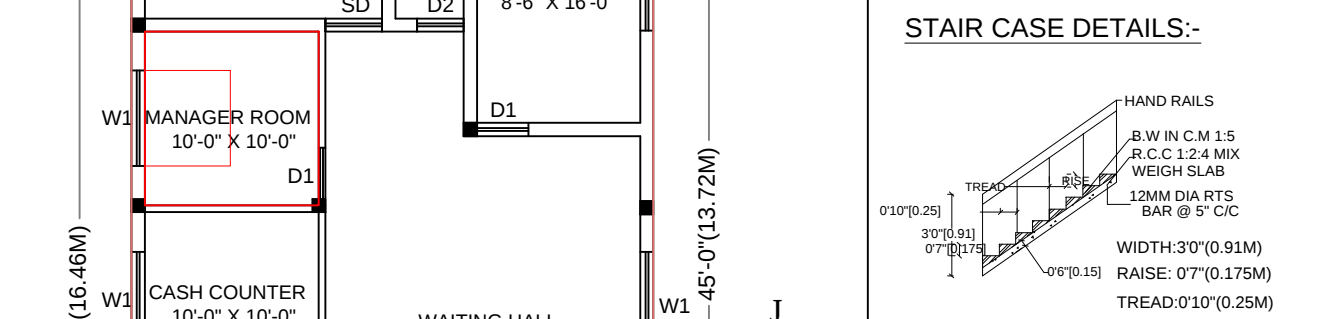
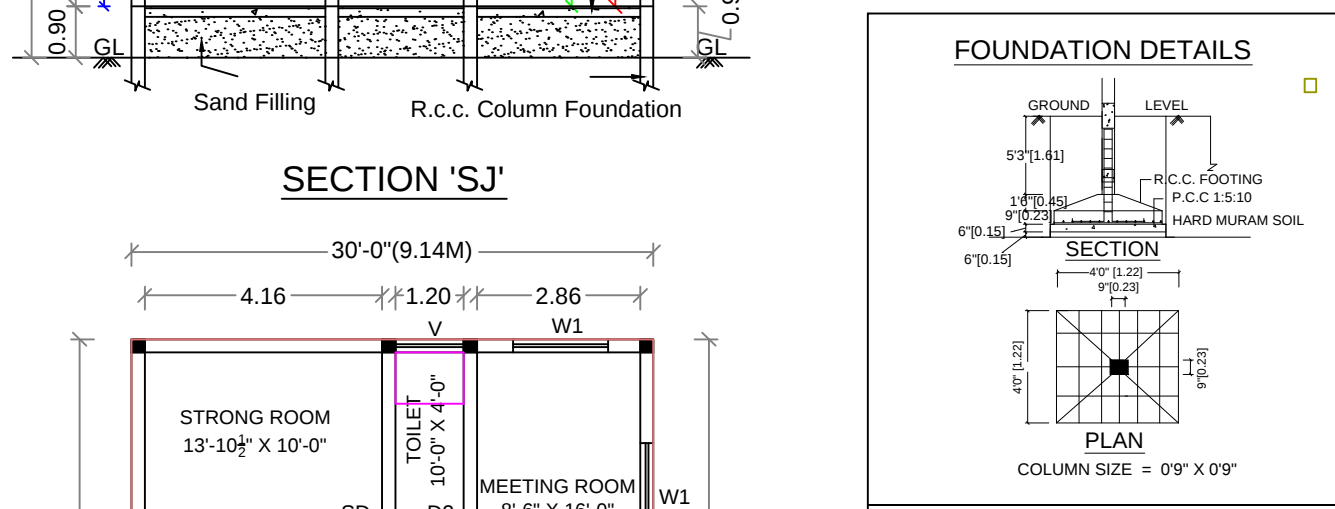
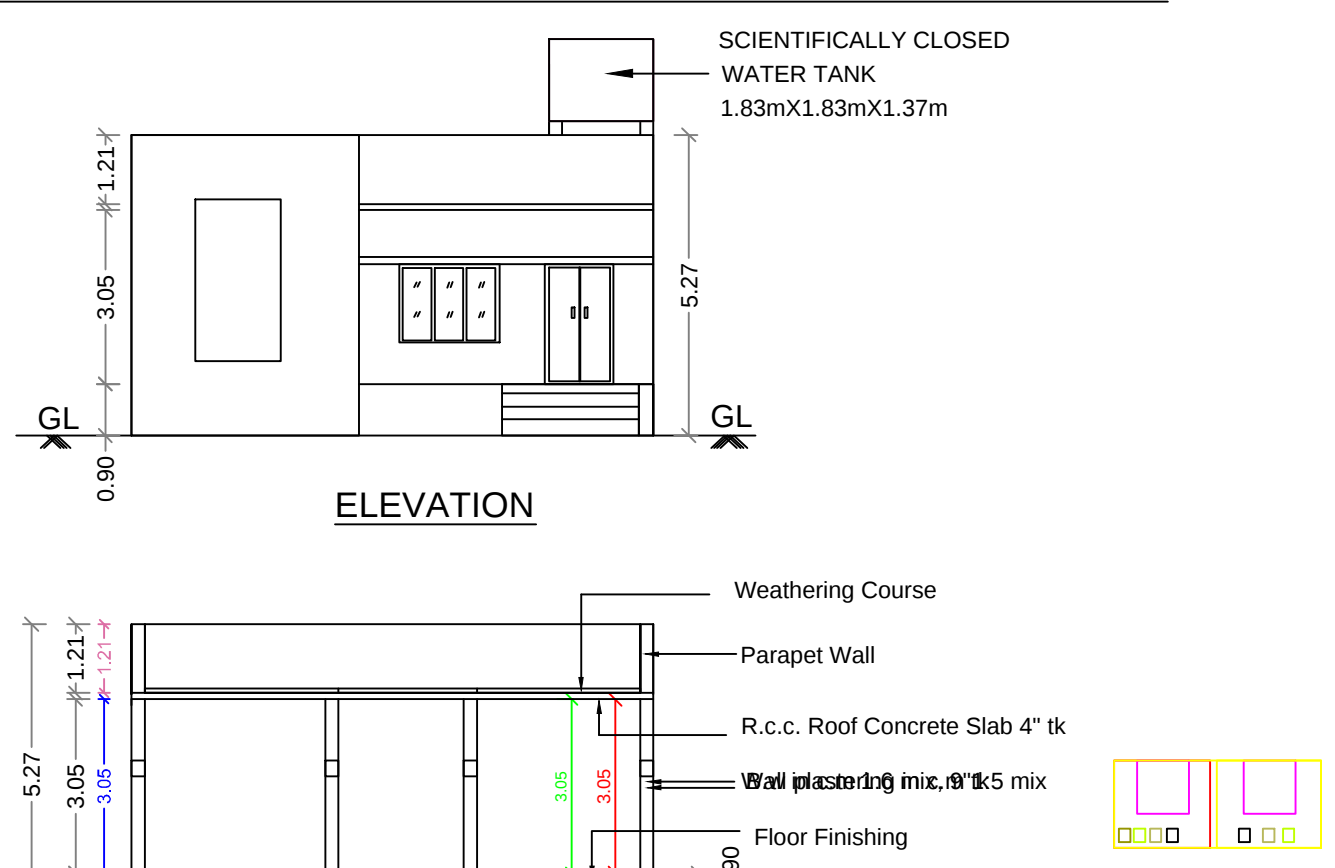


PLAN SHOWING THE PROPOSED CONSTRUCTION OF RCC ROOF COMMERCIAL BUILDING IN GROUND FLOOR AT SURVEY NO: 181/2B, PATTA NO: 469, BHAGAVELI VILLAGE PANCHAYAT, WALAJA TALUK, RANIPET DISTRICT. VL SPL 221 BAGAVELI PRIMARY AGRICULTURAL CO-OPERATIVE CREDIT SOCIETY LIMITED.

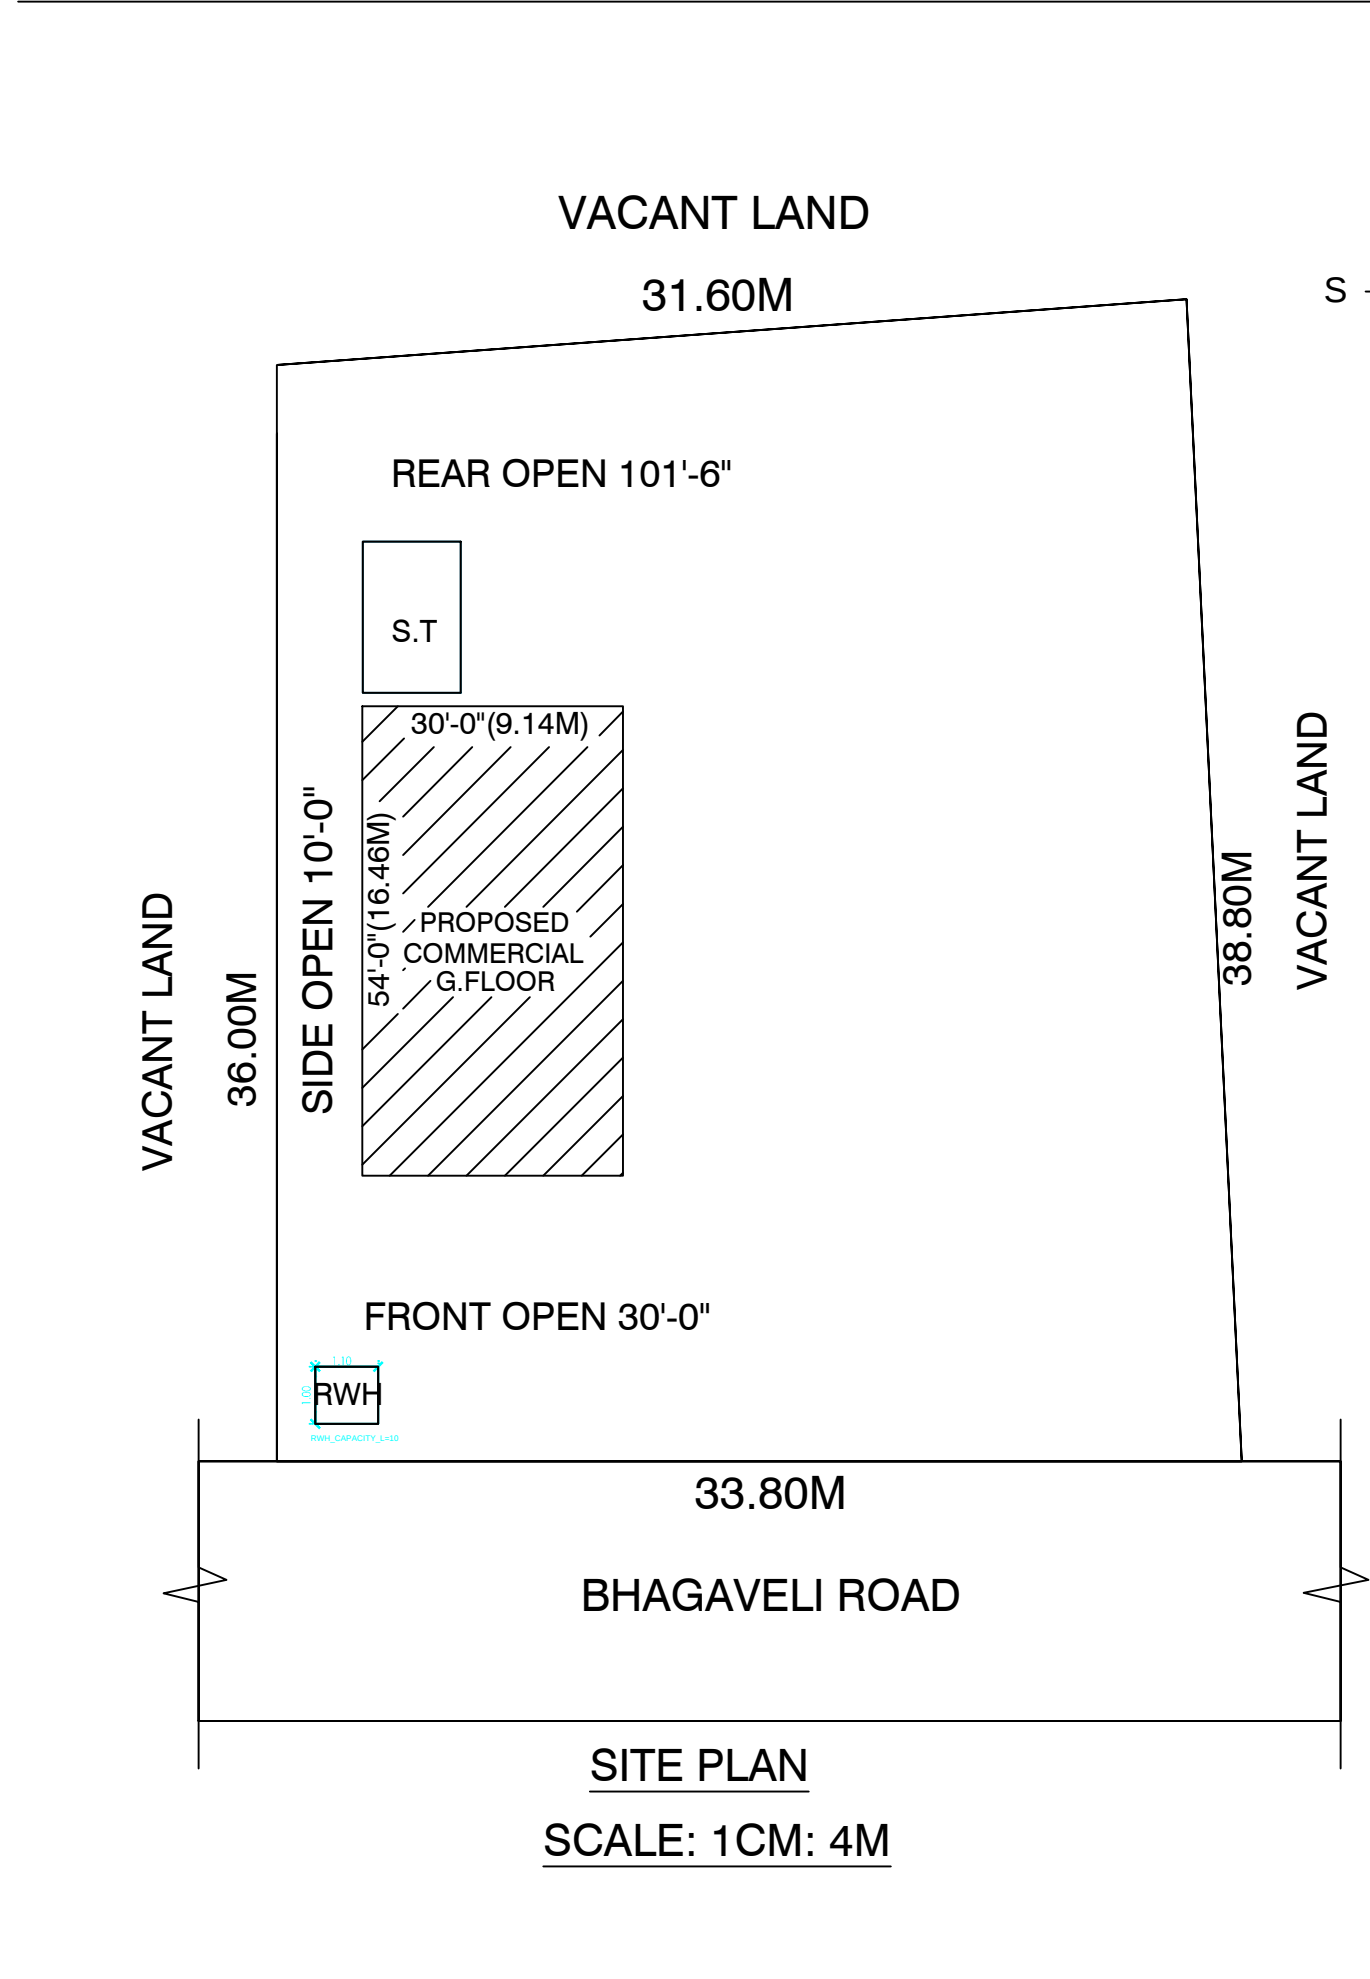

JOINERY DETAILS:

DESCRIPTION	FEET	METER
RS ROLLING SHUTTER	3'-6" X 7'-0"	1.06 X 2.10
D1 INNER DOOR	3'-3" X 7'-0"	1.00 X 2.10
D2 TOILET DOOR	2'-6" X 7'-0"	0.76 X 2.10
W1 WINDOW	5'-6" X 4'-6"	1.67 X 1.37
W2 WINDOW	3'-6" X 4'-6"	1.06 X 1.37
V VENTILATER	3'-6" X 2'-6"	0.91 X 0.76

AREA DETAILS:

DESCRIPTION OF THE WORK	Sq. ft.	Sq. M.
TOTAL AREA OF THE SITE	13988.00	1300.00
PROPOSED GROUND FLOOR AREA	1620.00	150.44
TOTAL OPEN AREA	12368.00	1149.56
TOTAL FSI AREA : 1620.00 Sq Ft (or) 150.44 Sq M		

COLOUR INDEX:

OWNER'S BOUNDARY SHOWN IN GREEN

PROPOSED CONSTRUCTION SHOWN IN RED

EXISTING ROAD SHOWN IN YELLOW

(Mr. R KUMAR)
SECRETARY

ENGINEER

Er. S.SRINIVASAN, B.Tech., Pro.in Cadd.,
Govt. Approved Licensed Building Surveyor,
Engineer Grade - III
(Amoor Town Panchayat)
No: 32/1, Bajana Kovil Street,
Amoor, Walaja Tk, Ranipet Dist. - 632 501
Cell: +91, 98944 37144