




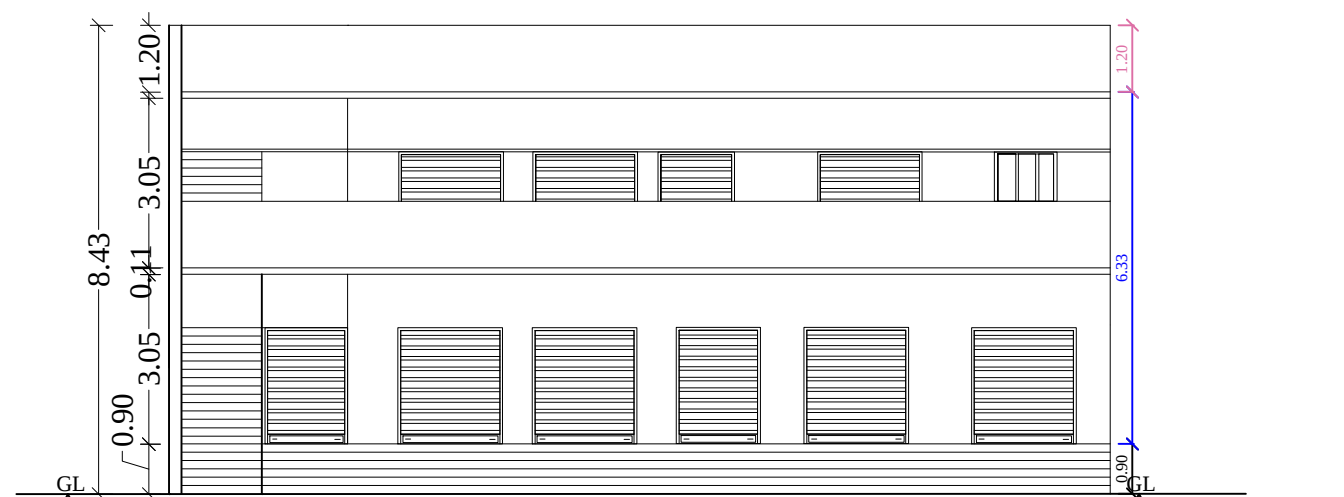


FRONT ELEVATION

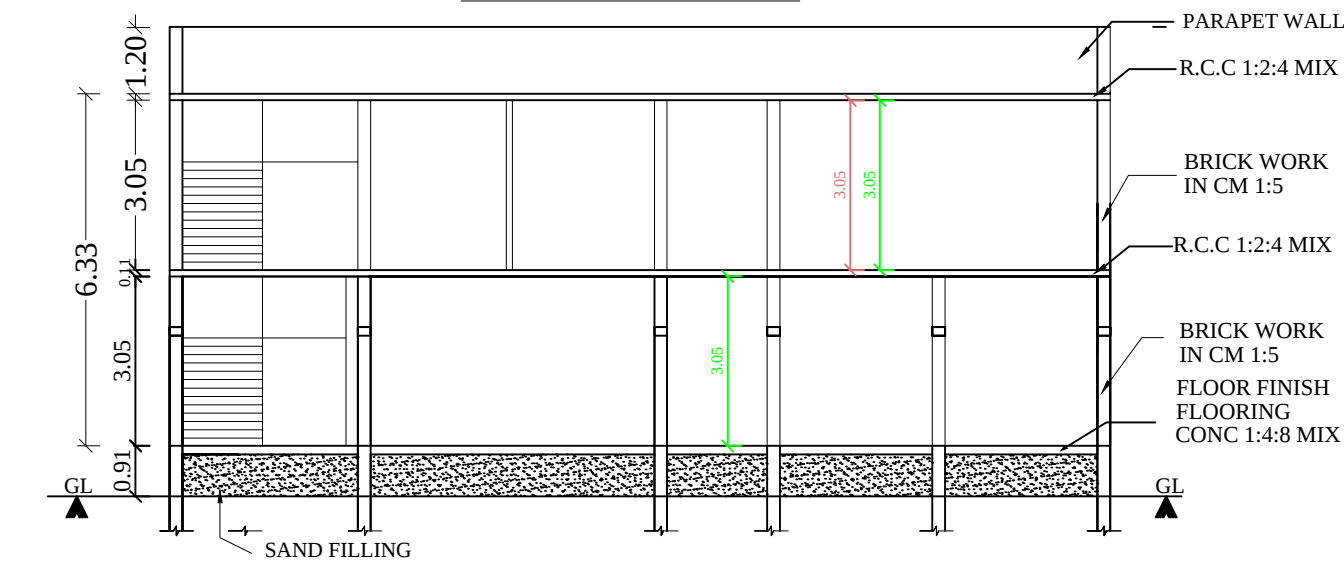

SECTION : "A-A"

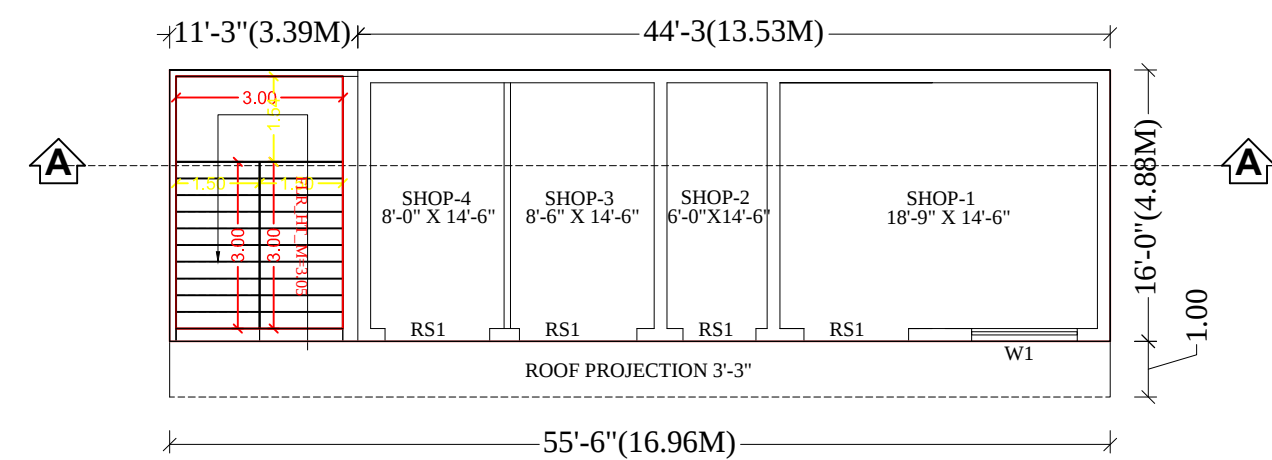


PRO. ADDITIONAL FIRST FLOOR PLAN

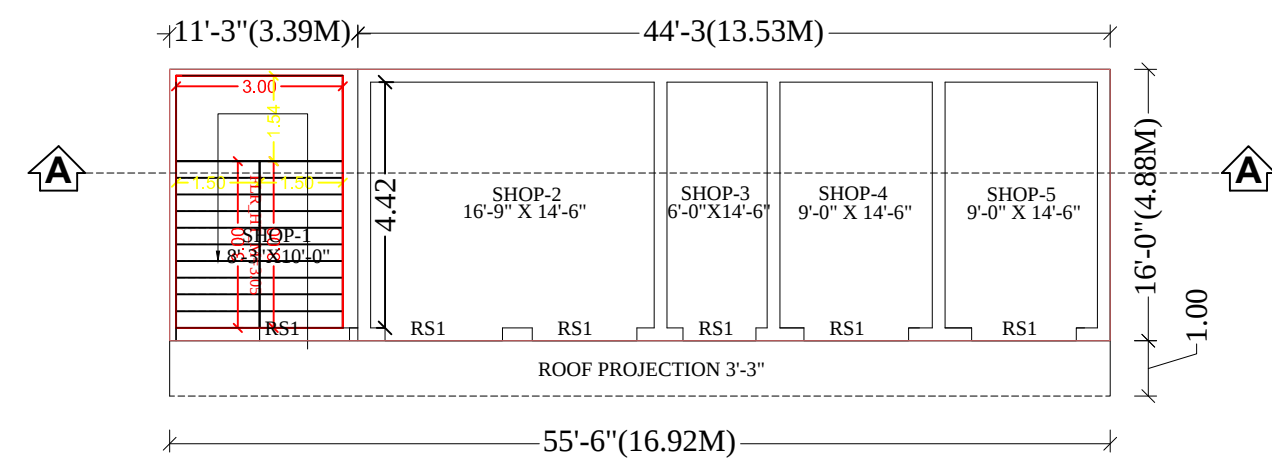

EXISTING GROUND FLOOR PLAN




LOCATION PLAN

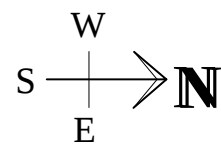


SITE PLAN


SCALE: 1CM : 1M

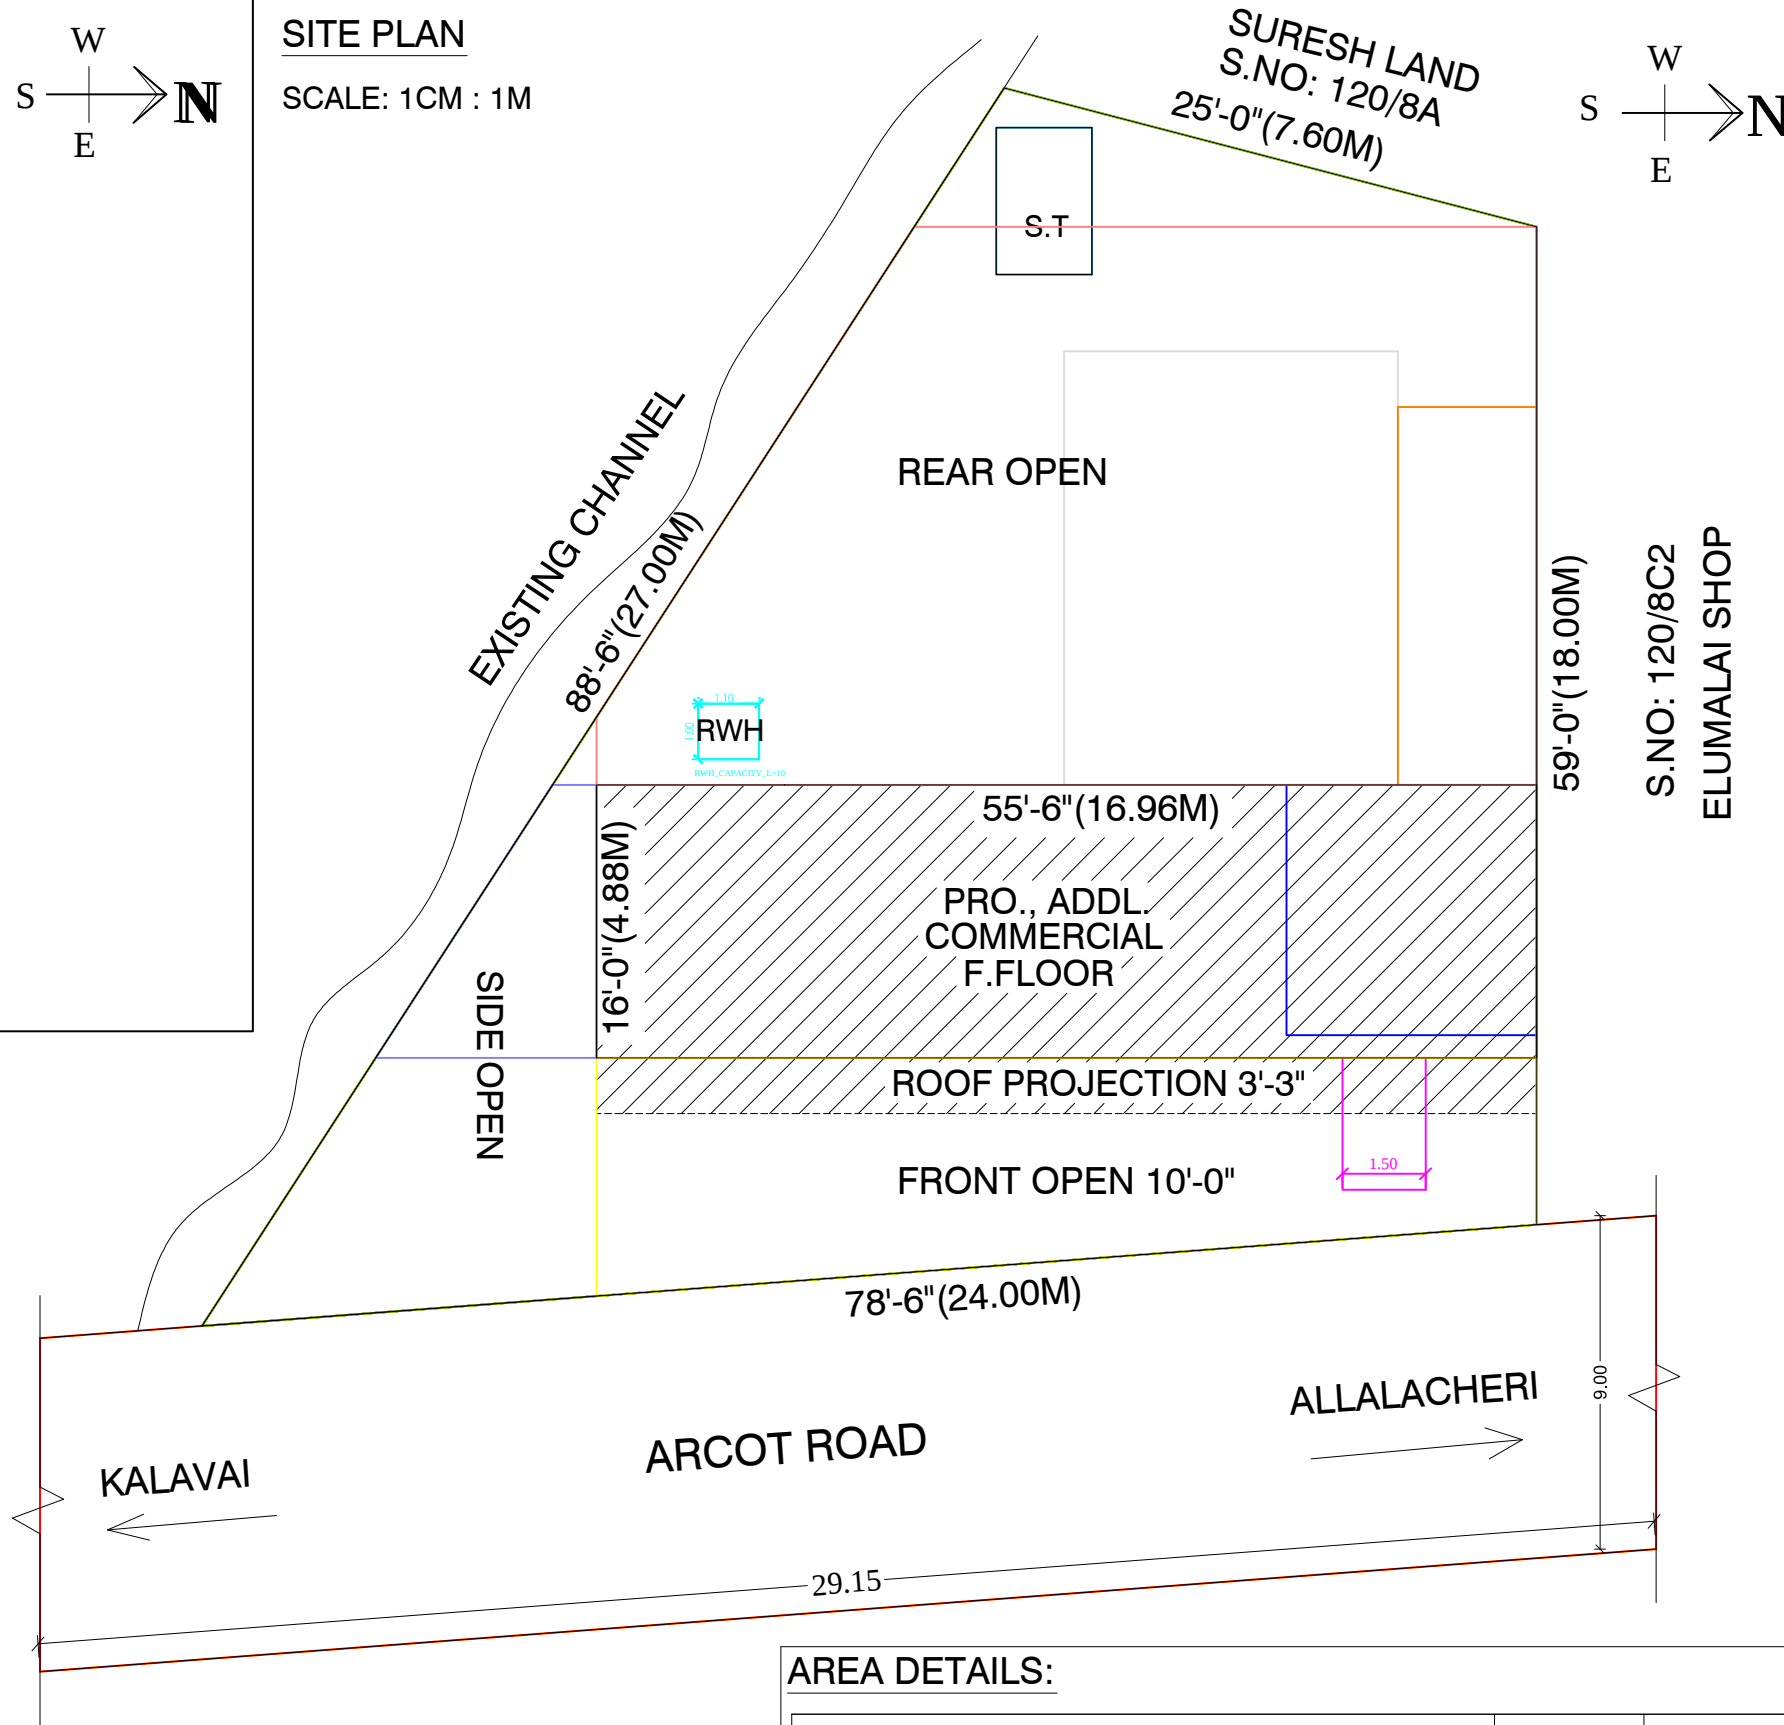


STAIRCASE DETAILS

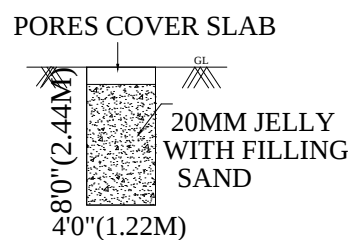


RAIN WATER
HARVESTING UNIT

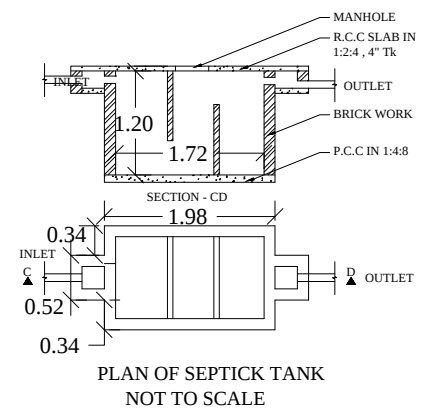

PLAN OF SEPTICK TANK
NOT TO SCALE

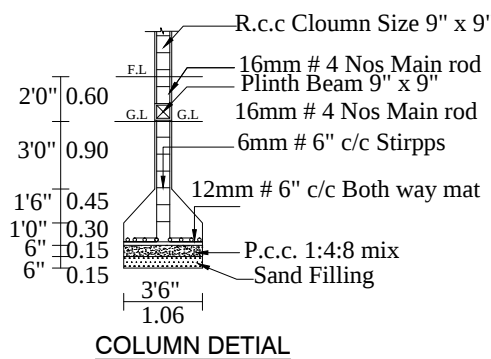

COLUMN DETIAL

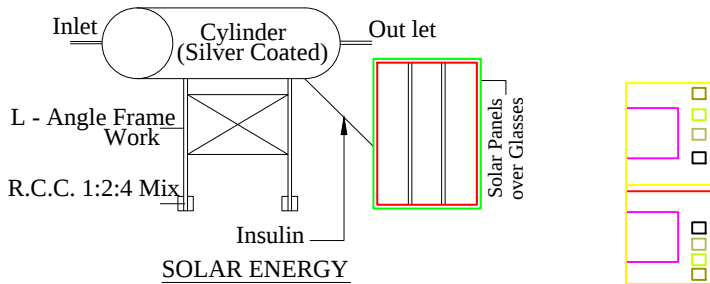

JOINERY DETAILS:

DESCRIPTION	FEET	METER
RS	ROLLING SHUTTER	3'-6" X 7'-0"
D1	INNER DOOR	3'-3" X 7'-0"
D2	TOILET DOOR	2'-6" X 7'-0"
W1	WINDOW	5'-6" X 4'-6"
W2	WINDOW	3'-6" X 4'-6"
V	VENTILATER	3'-6" X 2'-6"

COLOUR INDEX:

OWNER'S BOUNDARY SHOWN IN GREEN
PROPOSED CONSTRUCTION SHOWN IN RED
EXISTING ROAD SHOWN IN YELLOW

AREA DETAILS:

DESCRIPTION OF THE WORK	Sq. ft.	Sq. M.
TOTAL AREA OF THE SITE	3659.04	340.00
EXISTING SHOP GROUND FLOOR AREA	888.23	82.55
PRO., ADDITIONAL SHOP FIRST FLOOR AREA	888.23	82.55
TOTAL OPEN AREA	2770.81	257.45
PROPOSED FSI AREA : 888.23 Sq m (or) 88.55 sq ft		

PLAN SHOWING THE PROPOSED ADDITIONAL CONSTRUCTION

OF COMMERCIAL BUILDING IN FIRST FLOOR (OVER THE
EXISTING GROUND FLOOR ROOF BUILDING) AT SURVEY

NO: 120/8C1, PATTa NO: 983, DOOR NO'S: 40/1 ,2, 3, 4 & 5,
ARCOT ROAD, AGARAM VILLAGE PANCHAYAT, KALAVAI TALUK,
RANIPET DISTRICT.

OWNER: Mr. P. PURUSHOTHAMAN. S/O Mr. PERUMAL.

Mr. P. PURUSHOTHAMAN
APPLICANT

Er. B. SANKAR, D.C.E.,
Licenced Building Surveyor,
8, School Street, Kalavai,
Arcot Taluk, Vellore Dt.
Cell : 9442865537, 9687753275
ENGINEER