




PLAN SHOWING THE PROPOSED CONSTRUCTION OF R.C.C ROOF RESIDENTIAL BUILDING
IN OLD SF. NO: 833/1, NEW SF. NO: 833/120, VANNIVEDU VILLAGE,
WALAJAPET TOWN AND TALUK, RANIPET DISTRICT. (OWNERS NAME: R. REKHA),

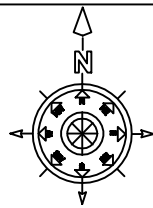


PLAN SHOWING THE PROPOSED CONSTRUCTION OF
R.C.C ROOF RESIDENTIAL BUILDING,
IN OLD SF. NO: 833/1, NEW SF. NO: 833/120,
VANNIVEDU VILLAGE, WALAJAPET TOWN AND TALUK,
RANIPET DISTRICT.
(OWNERS NAME: R. REKHA),

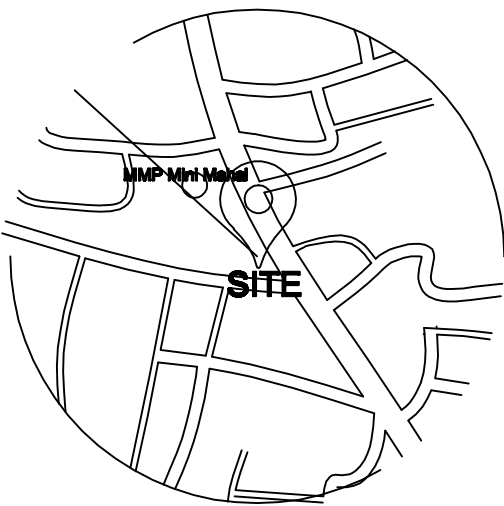


SITE LOCATION MAP:

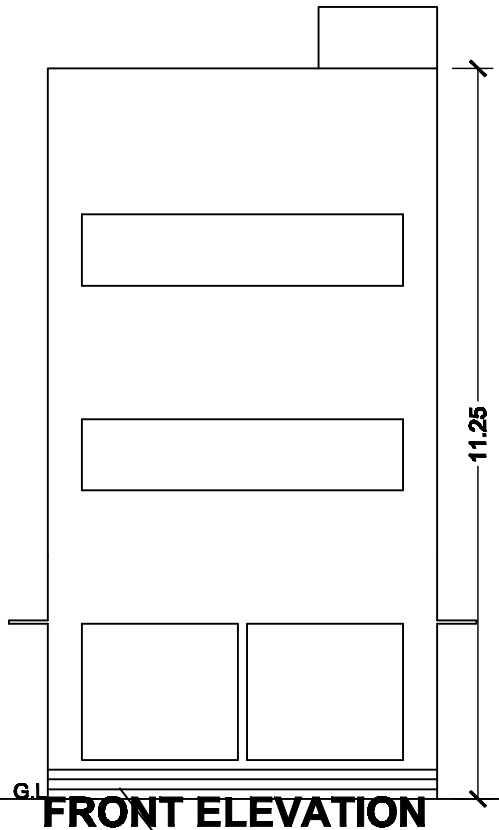

FRONT ELEVATION


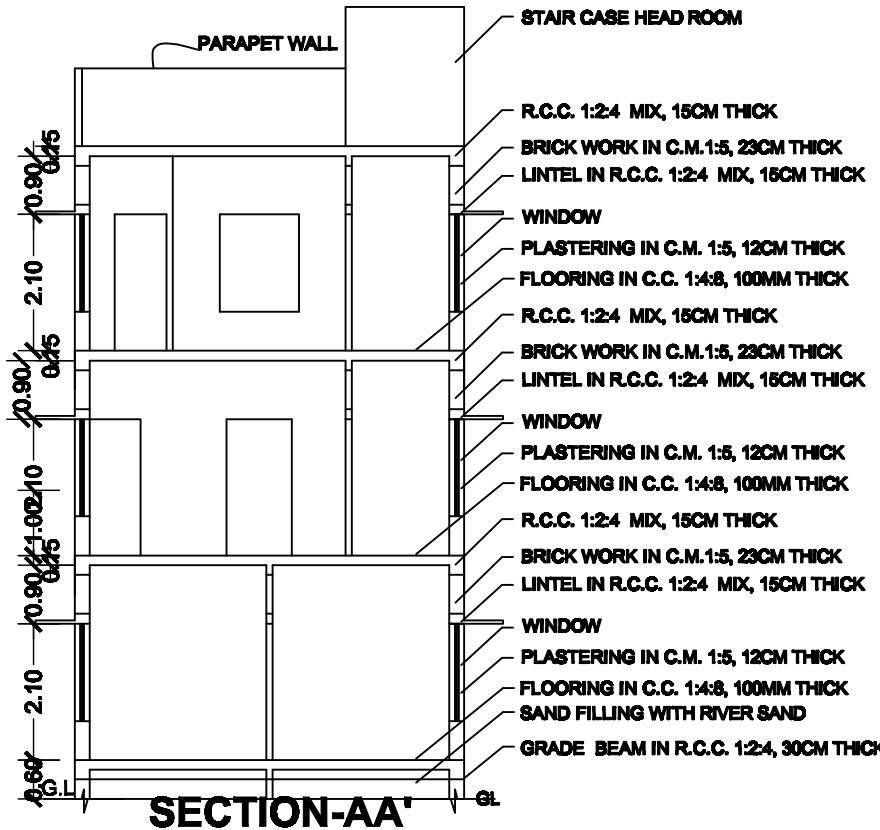


SECTION-AA'

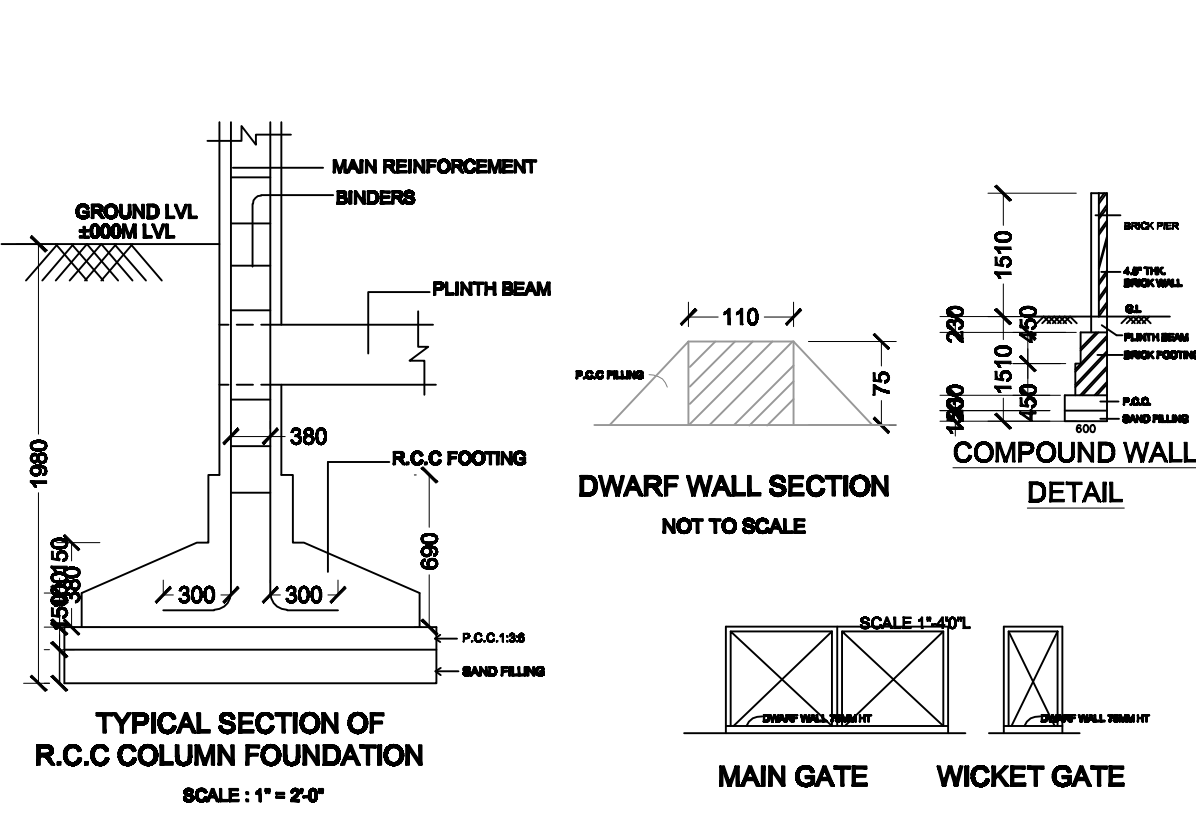

RAIN WATER HARVESTING

SOLAR ENERGY SYSTEM

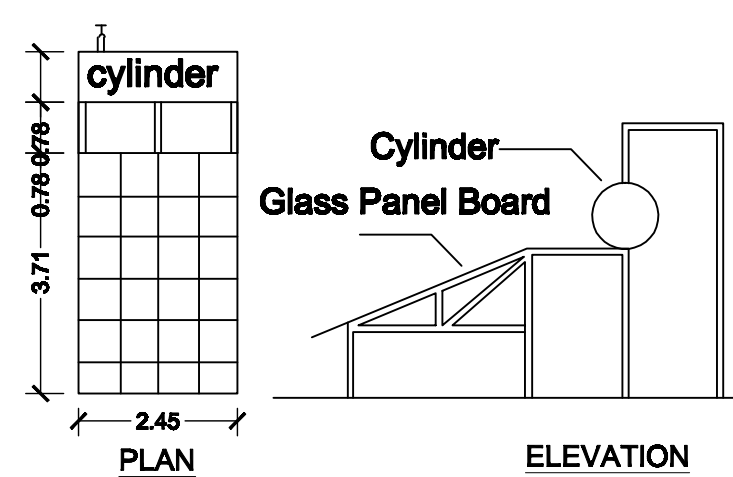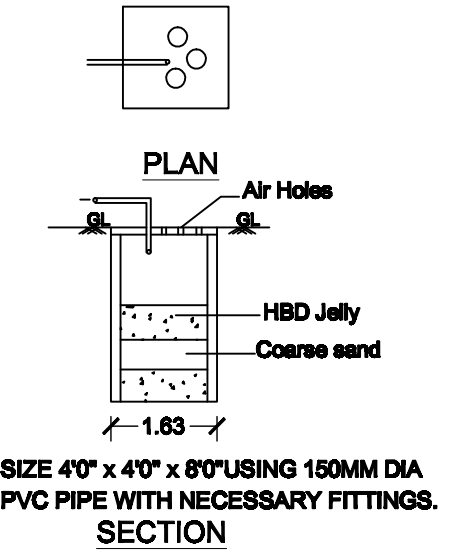

SPECIFICATIONS

ALL THE DETAILS ARE SHOWN IN SECTION ON 'W'
TOWARDS 'MD'
JOINERY DETAILS


	M
MD MAIN DOOR	1.00 X 2.13
D1 DOOR	0.90 X 2.10
D2 DOOR	0.80 X 2.13
W WINDOW	1.80 X 1.80
V VENTILATOR	0.60 X 0.60

COLOUR INDEX


OWNER'S BOUNDARY SHOWN IN GREEN	
PROPOSED CONSTRUCTION SHOWN IN RED	
EXISTING ROAD SHOWN IN YELLOW	

OWNER'S SIGNATURE


LICENCED BUILDING SURVEYOR'S SIGNATURE

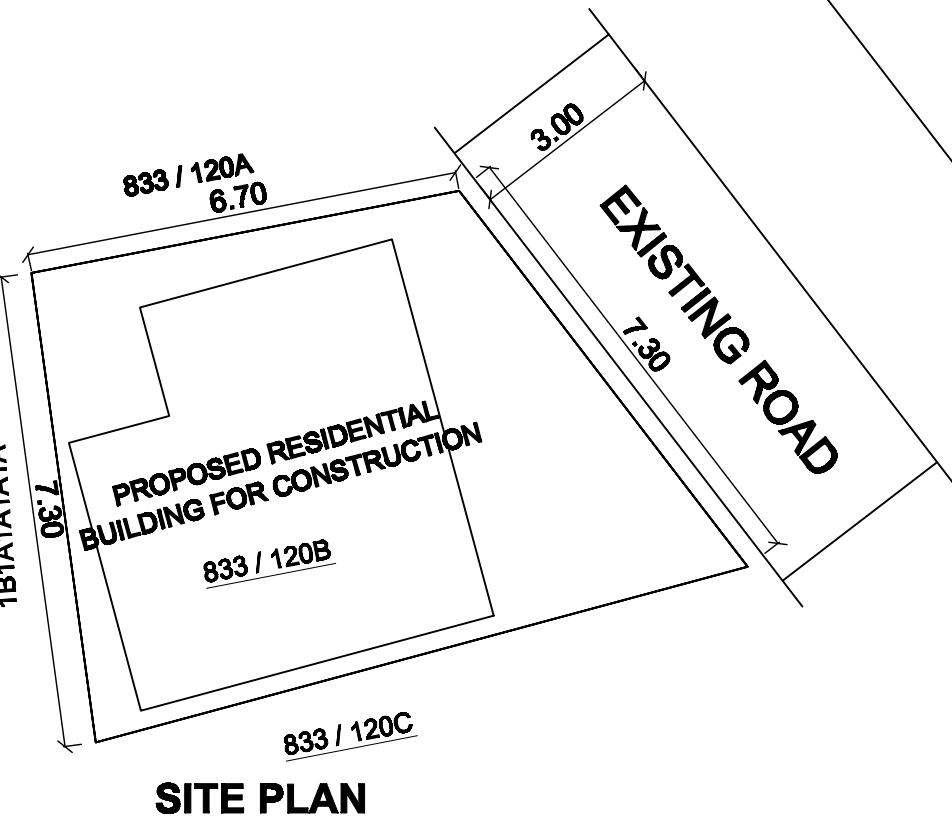

SITE PLAN

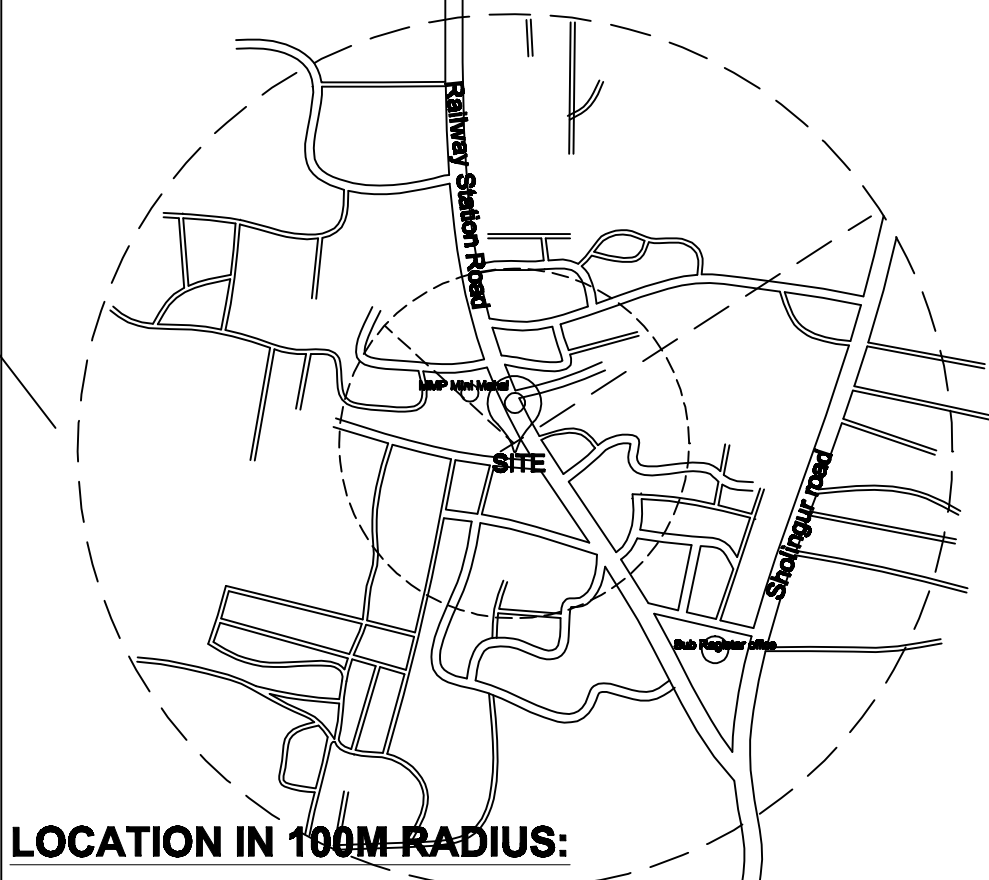

LOCATION IN 100M RADIUS:

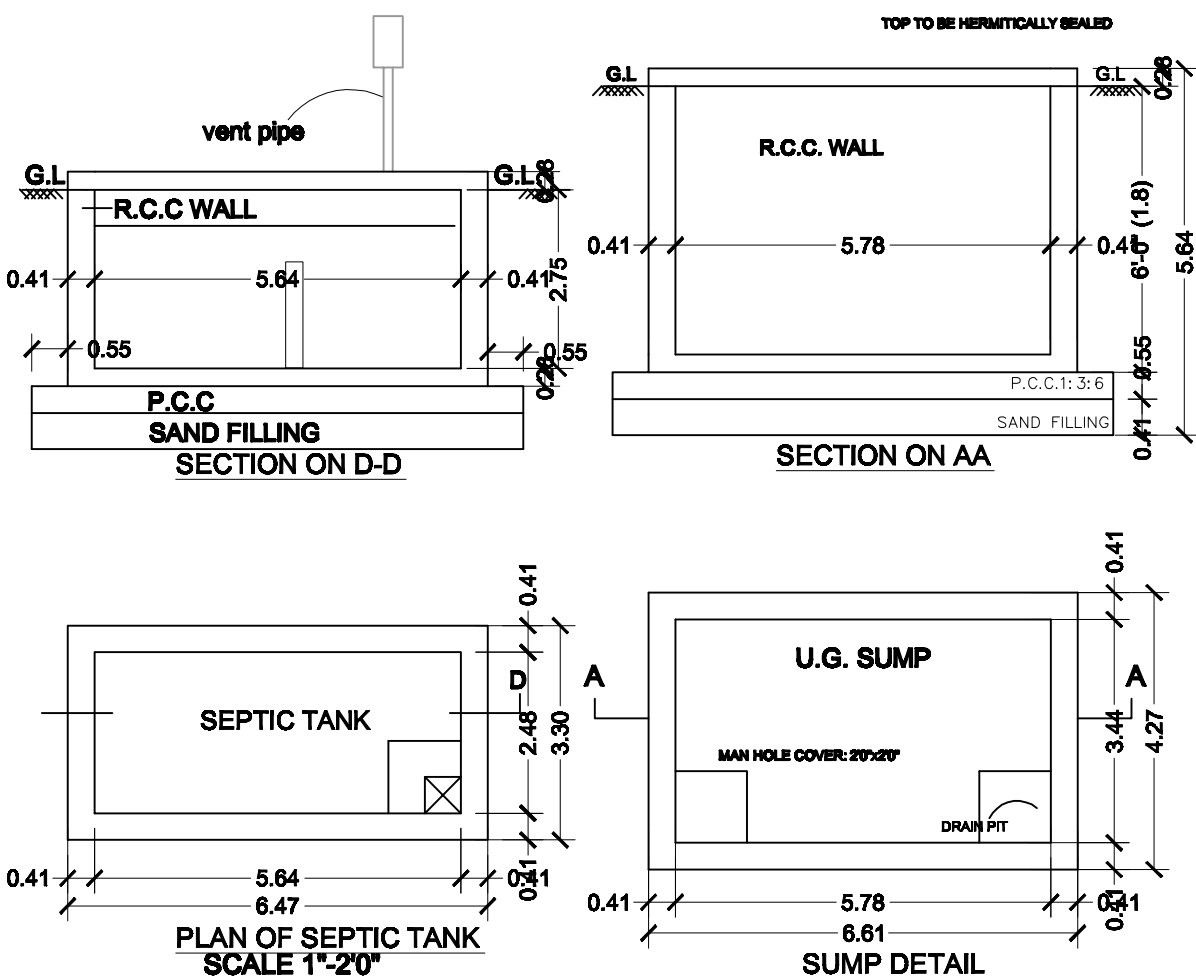


NOTE: ALL THE DIMENSIONS ARE SHOWN IN METERS | SCALE- 1:100 (OR) 1" = 8'

AADHAV ARCHITECT


PH: 9500904446



GROUND FLOOR PLAN

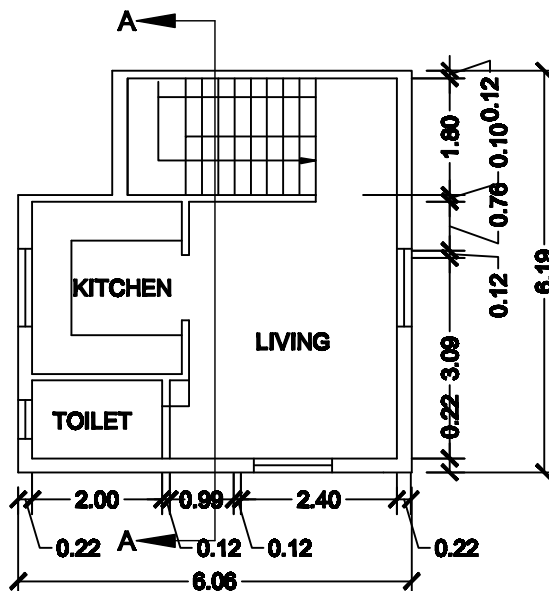

FIRST FLOOR PLAN

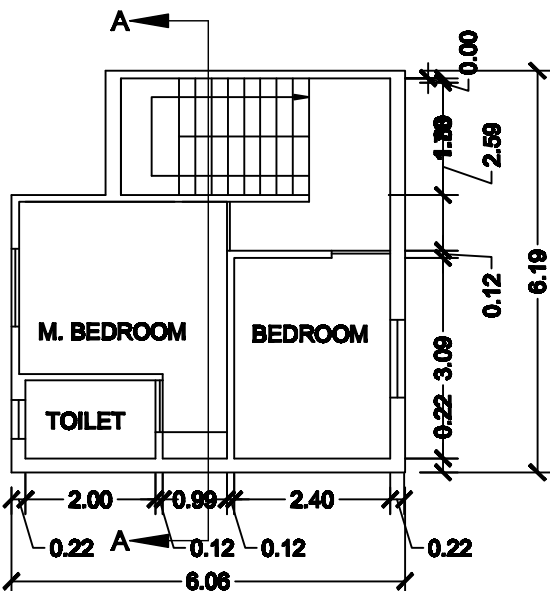

SECOND FLOOR PLAN