




PLAN SHOWING THE PROPOSED CONSTRUCTION OF A GA SHEET ROOF COMMERCIAL BUILDING IN GROUND FLOOR AT SURVEY NO: 303/1, PATTA NO: 521, CHETTITANGAL VILLAGE PANCHAYAT, WALAJA TALUK, RANIPET DISTRICT.

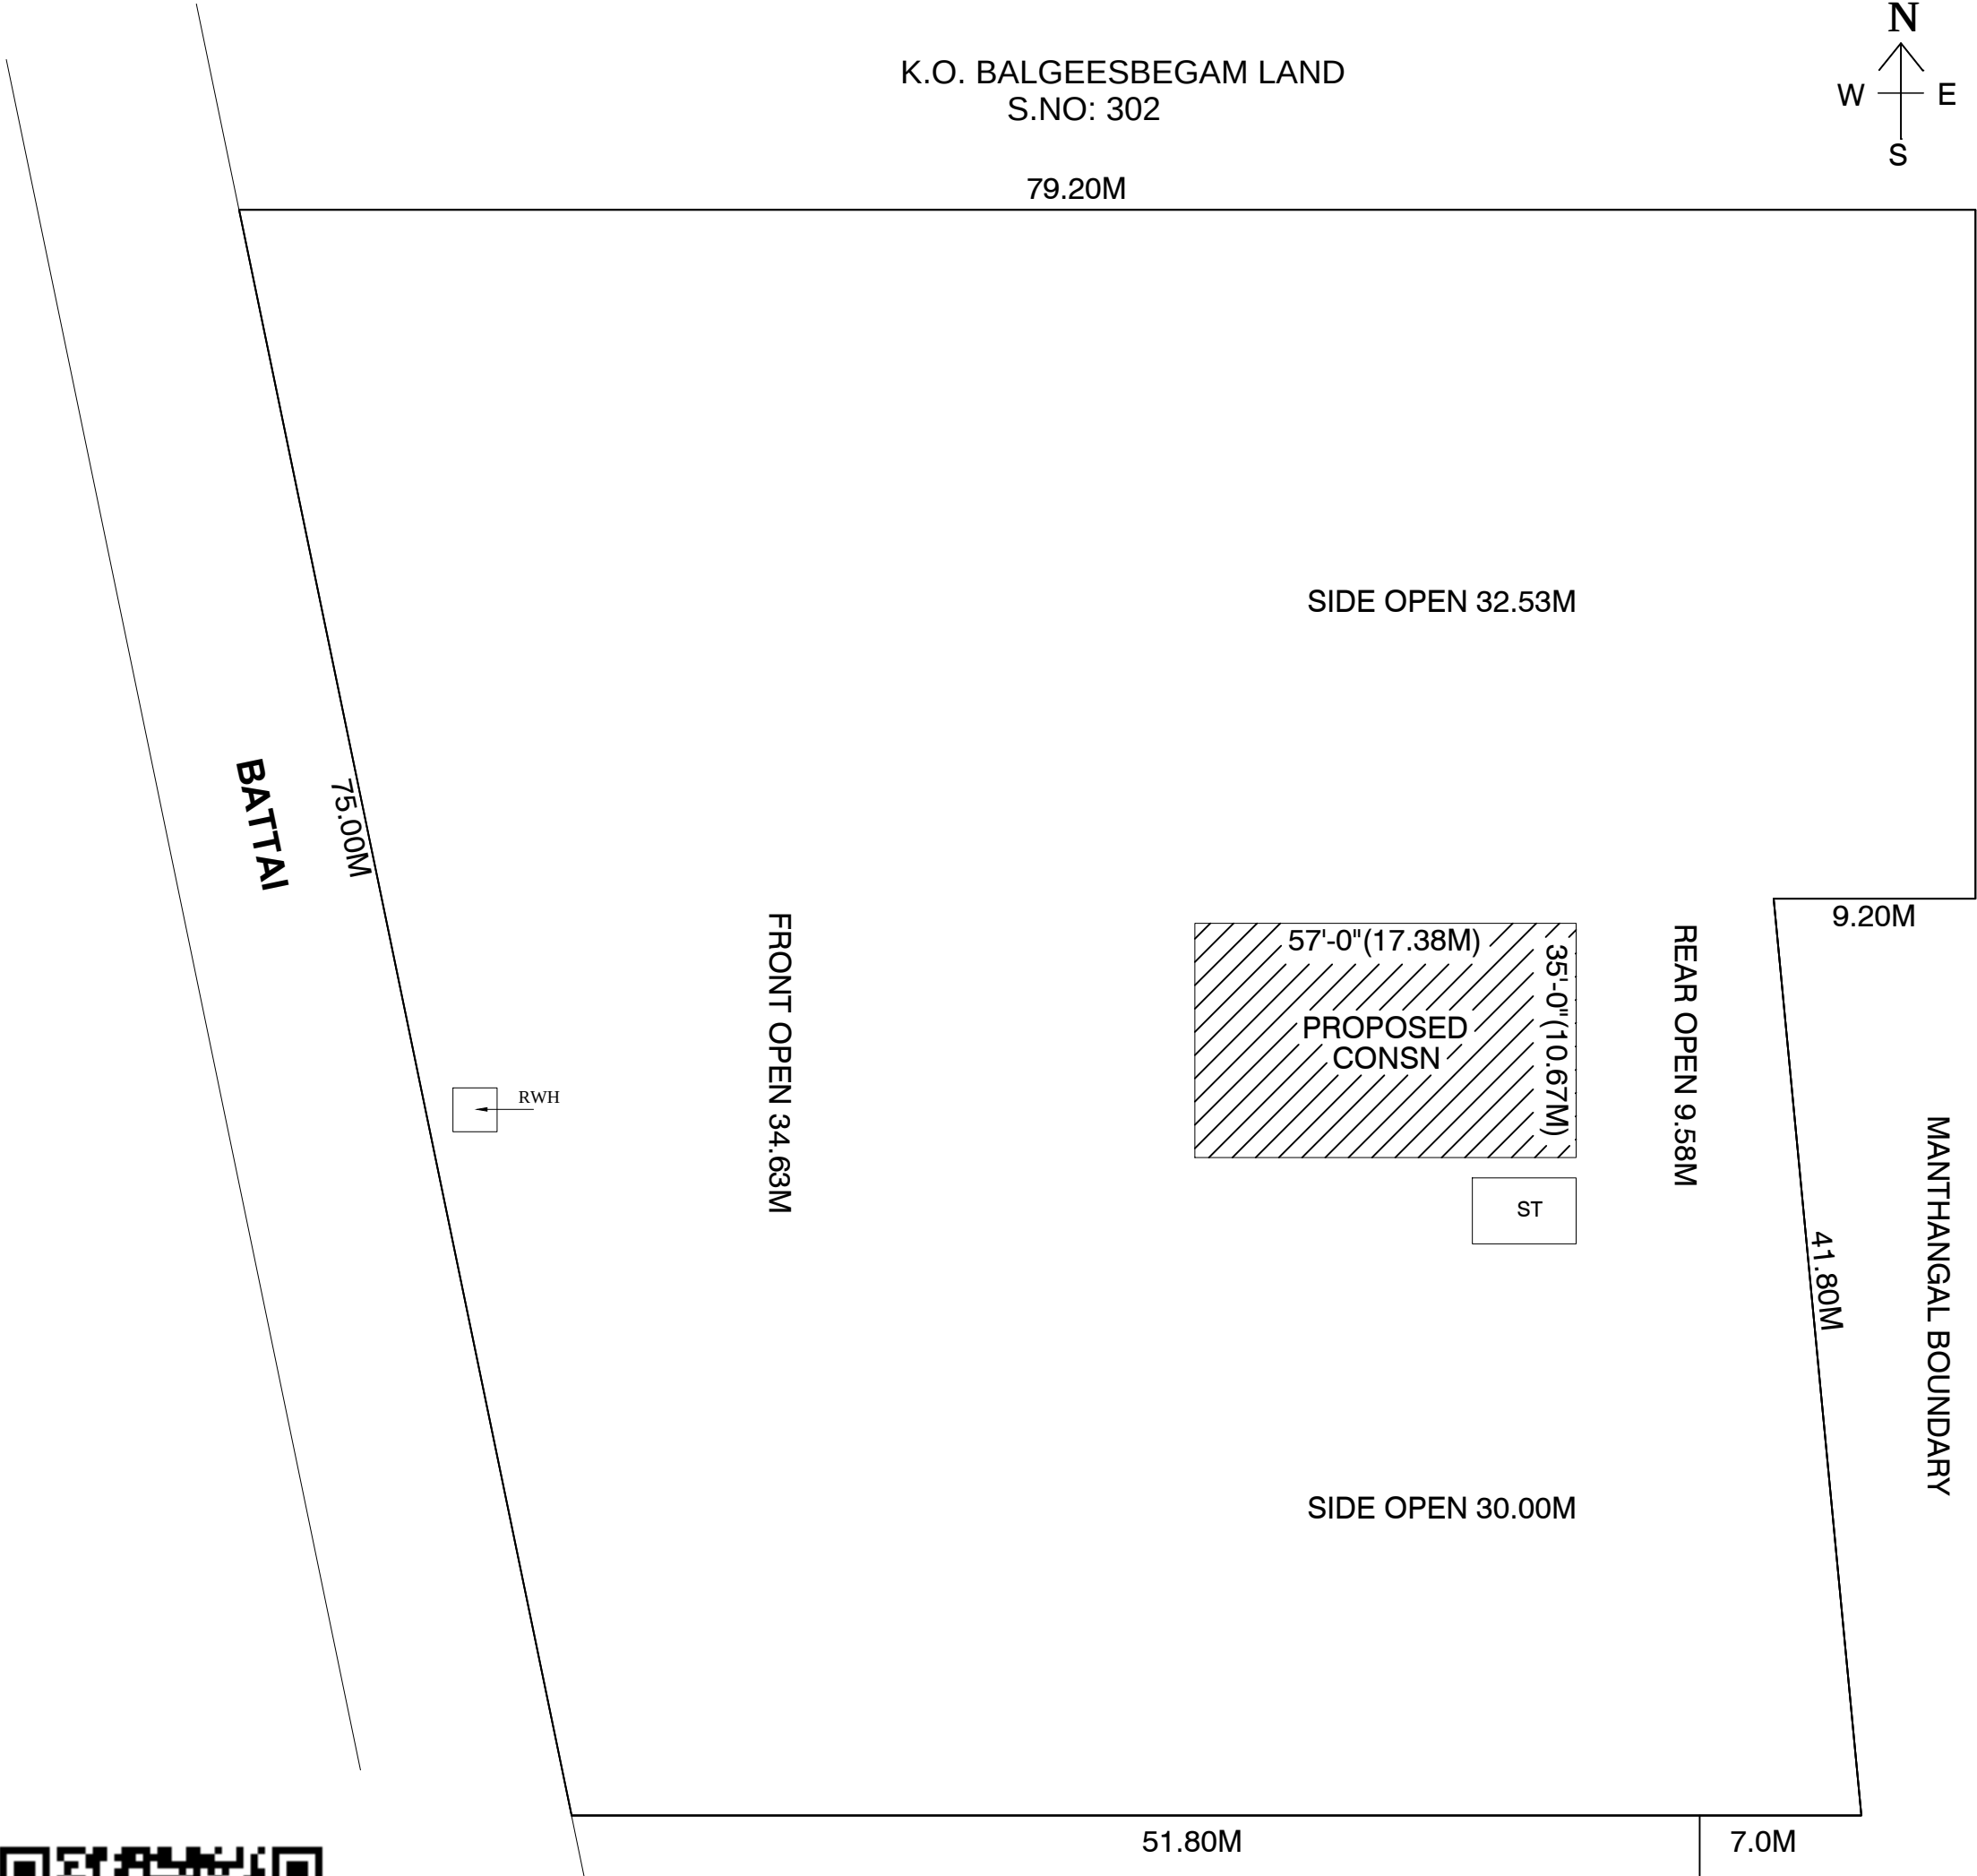


PLOT NO: 4
MOHUTHA, ABDUL BASHED LAND

SITE PLAN

SCALE : 1CM =1M

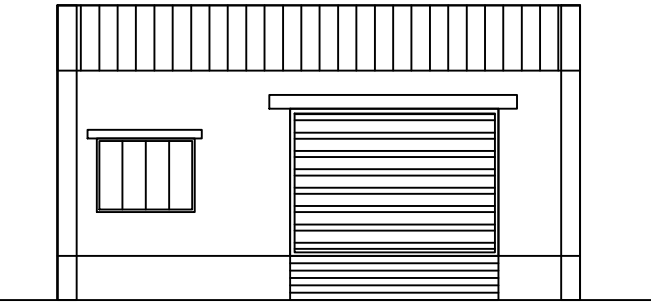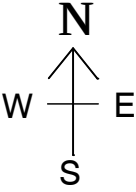


ELEVATION

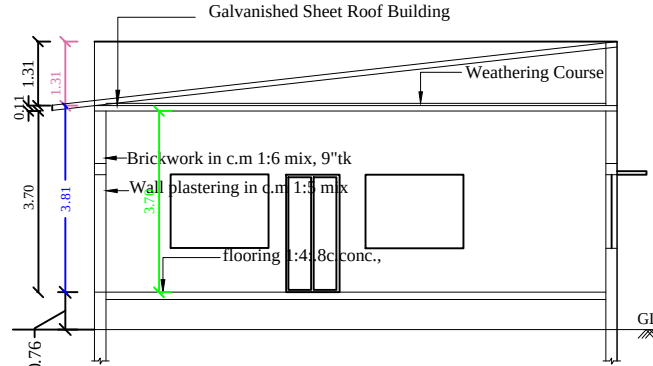


SECTION ON JJ


(SCALE: 1CM : 1M)

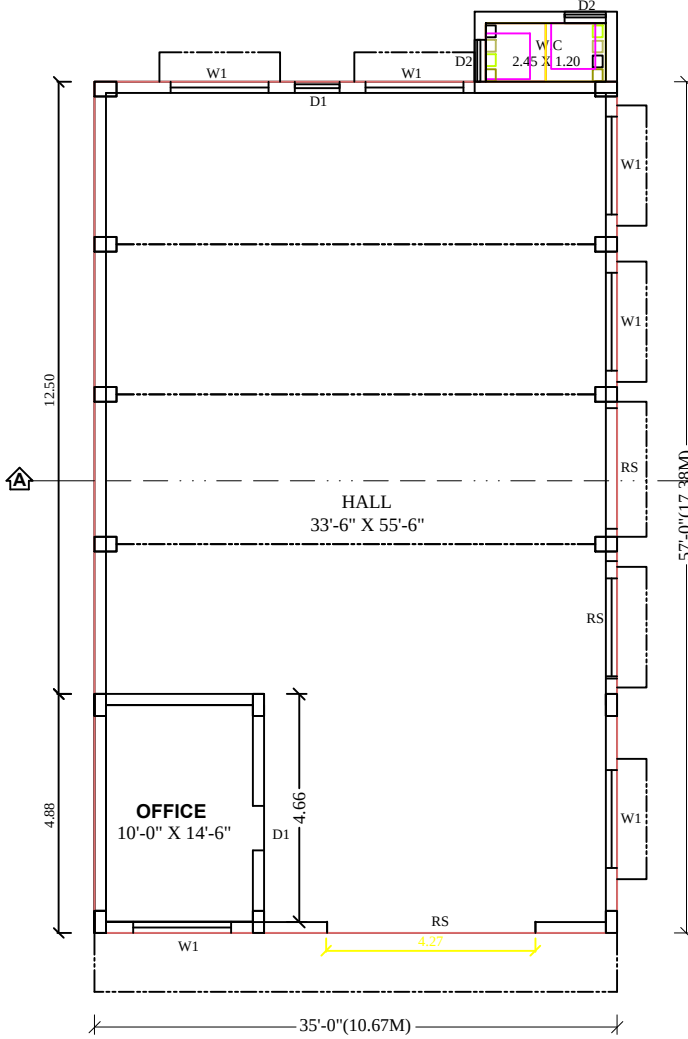

GROUND FLOOR PLAN

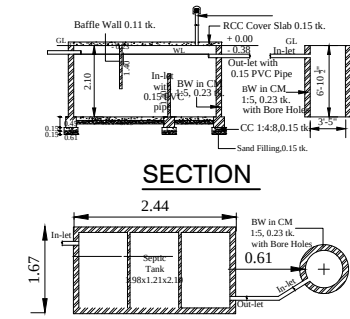


PLAN - SEPTIC TANK & SOAK PIT
NOT TO SCALE

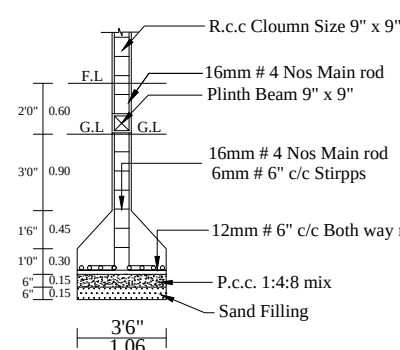


COLUMN DETAIL

LOCATION PLAN

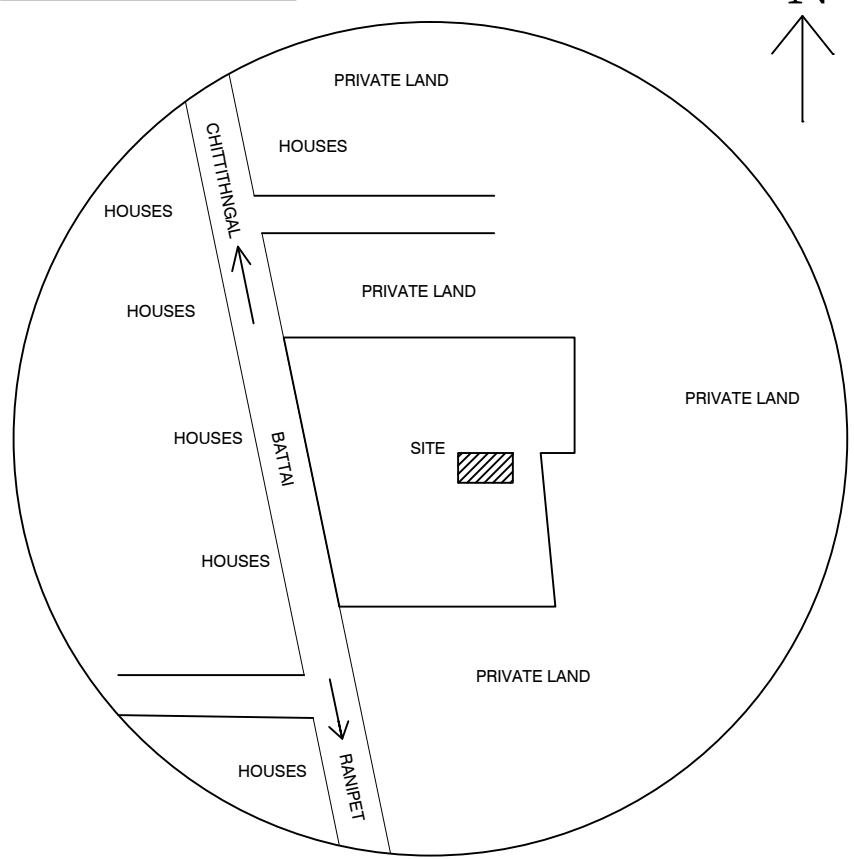

SPECIFICATION

AS SHOWN IN THE SECTION

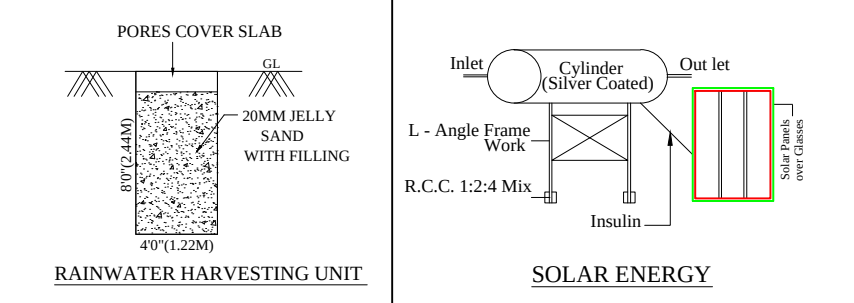

JOINERY DETAILS:

DESCRIPTION	FEET	METER
RS ROLLING SHUTTER	14'-0" X 10'-0"	4.27 X 3.05
D2 TOILET DOOR	3'-0" X 7'-0"	0.91 X 2.10
W1 WINDOW	5'-6" X 4'-6"	1.67 X 1.37
V VENTILATER	3'-6" X 2'-6"	0.91 X 0.76

AREA DETAILS:

DESCRIPTION OF THE WORK	Sq. ft.	Sq. M.
TOTAL AREA OF THE SITE	53140.00	4938.70
PROPOSED GROUND FLOOR AREA	1995.00	185.44
OPEN SPACE AREA	51145.00	4753.26
TOTAL FSI AREA: 1995.00 SQ FT (OR) 185.44 SQ M		

NOTE

OWNERS BOUNDARY SHOWN IN GREEN
PROPOSED CONSTN., SHOWN IN RED
EXISTING ROAD SHOWN IN YELLOW

OWNER: Mr. N A EKAMBARAM

Mr. N. A. EKAMBARAM
APPLICANT

Er. S.SRINIVASAN, B.Tech., Pro.in Cadd.,
Govt. Approved Licensed Building Surveyor,
Engineer Grade - III
(Ammoor Town Panchayat)
No: 32/1, Bajana Kovil Street,
Ammoor, Walaja Tk, Ranipet Dist. - 632 501
Cell: +91, 98944 37144

ENGINEER