
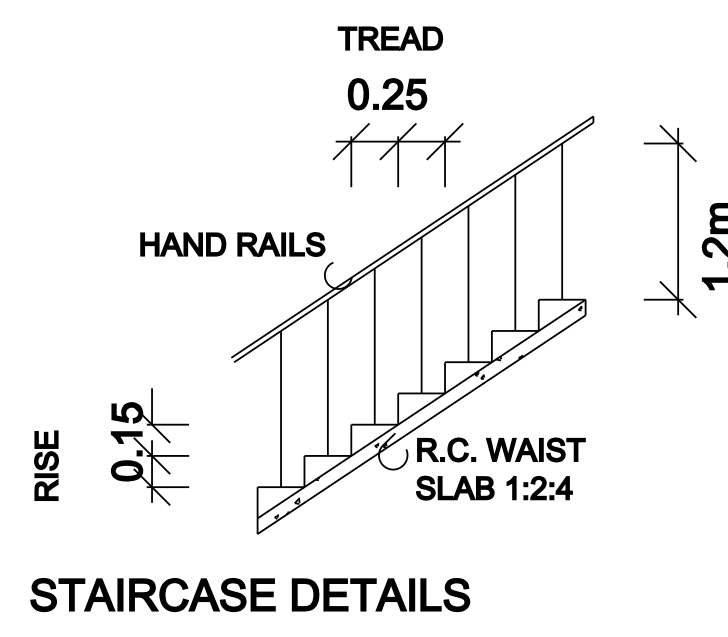
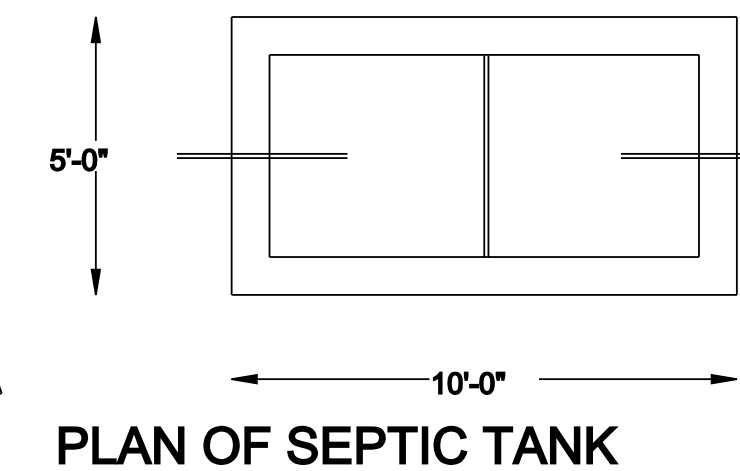
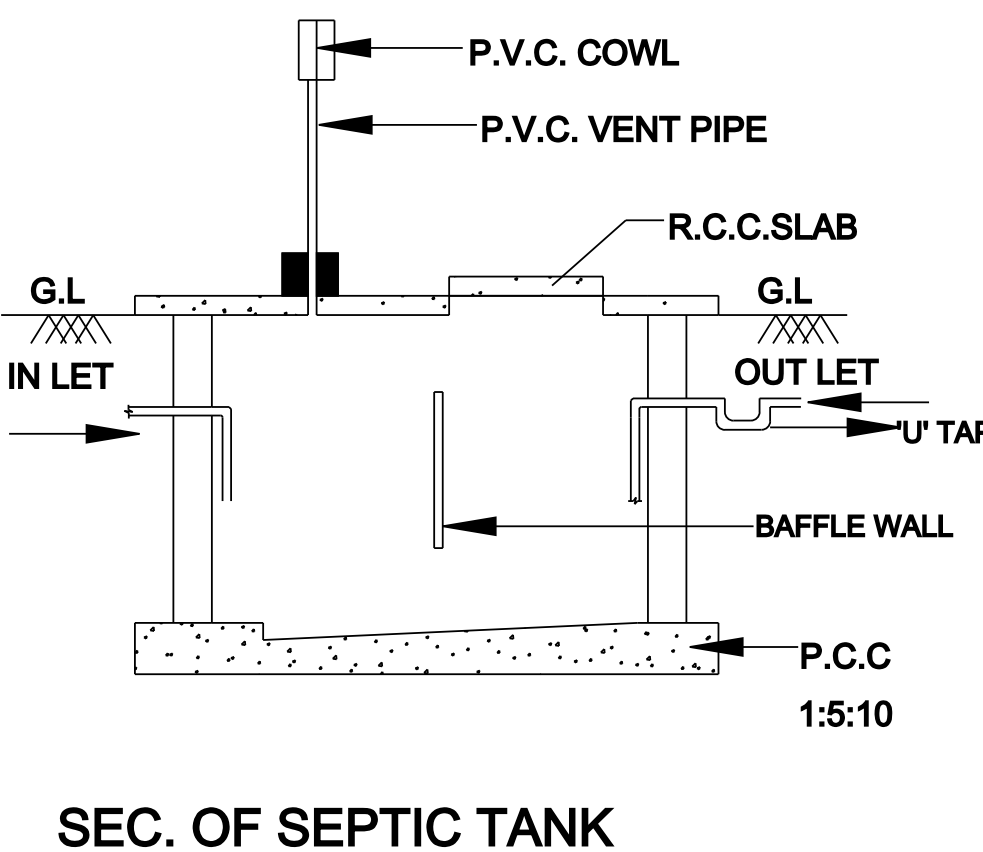
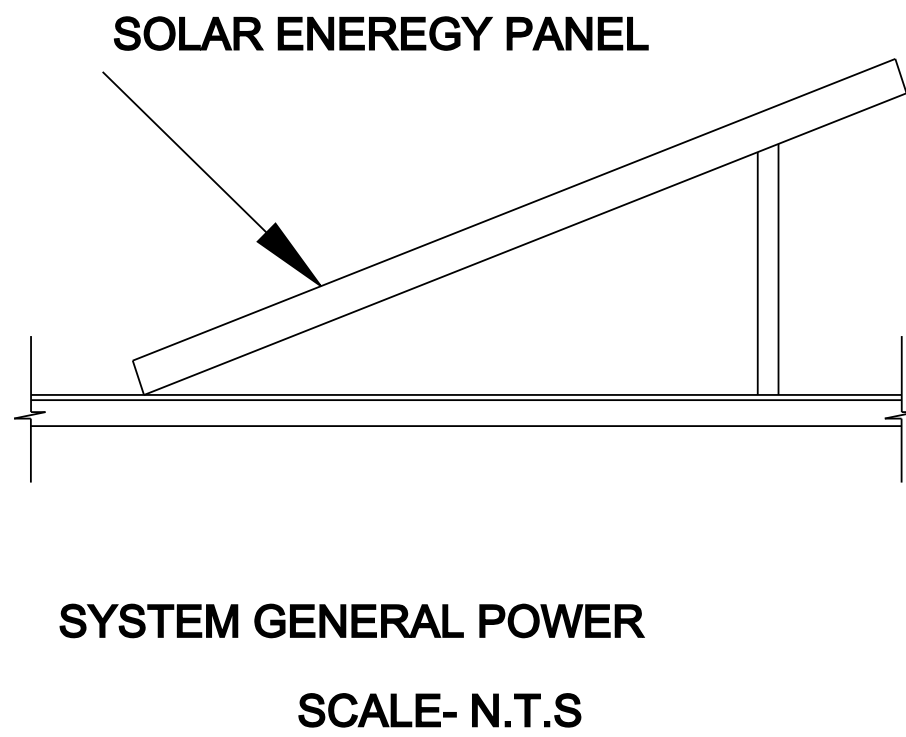
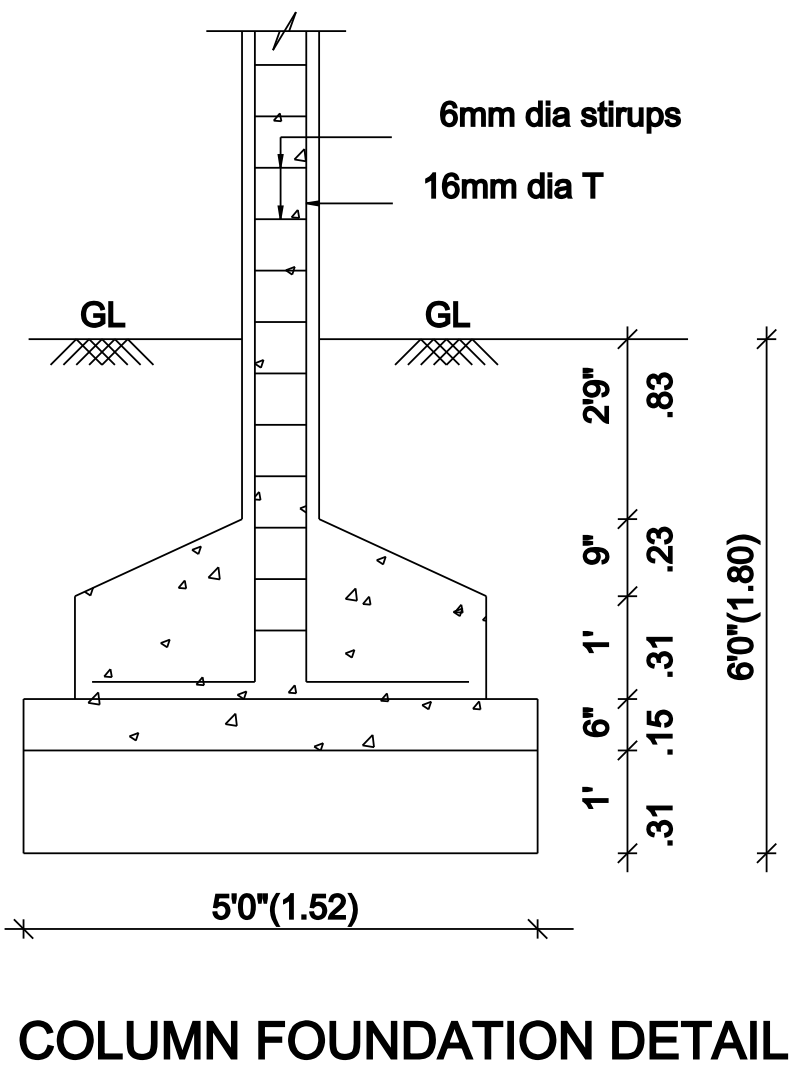
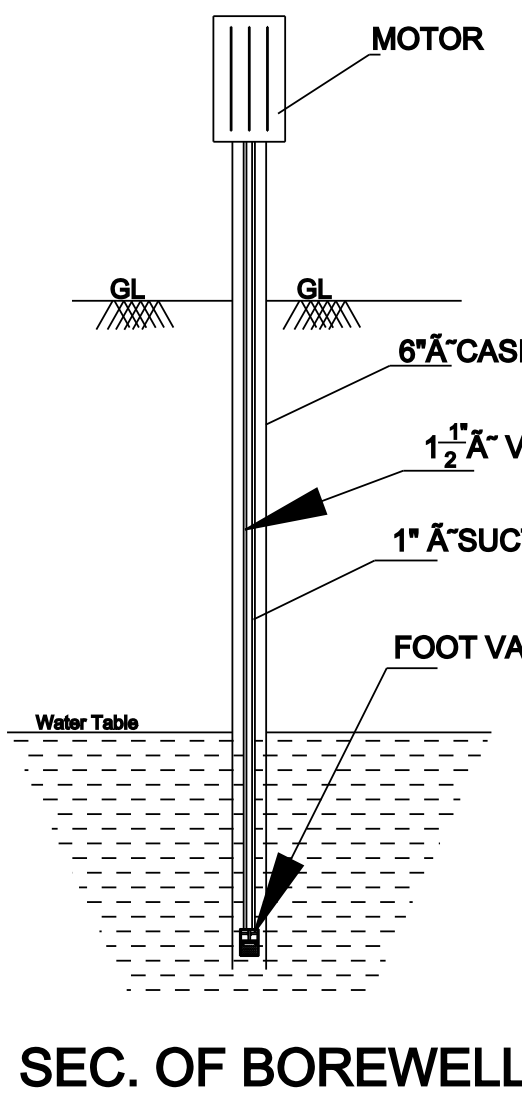
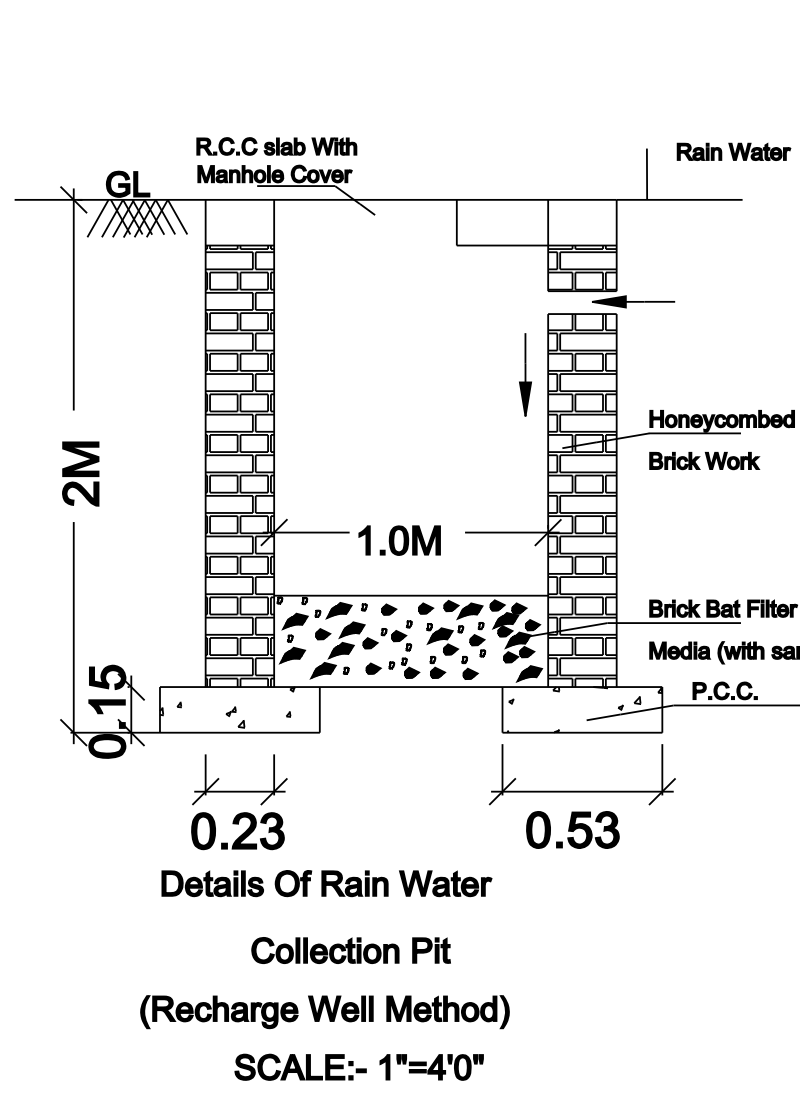
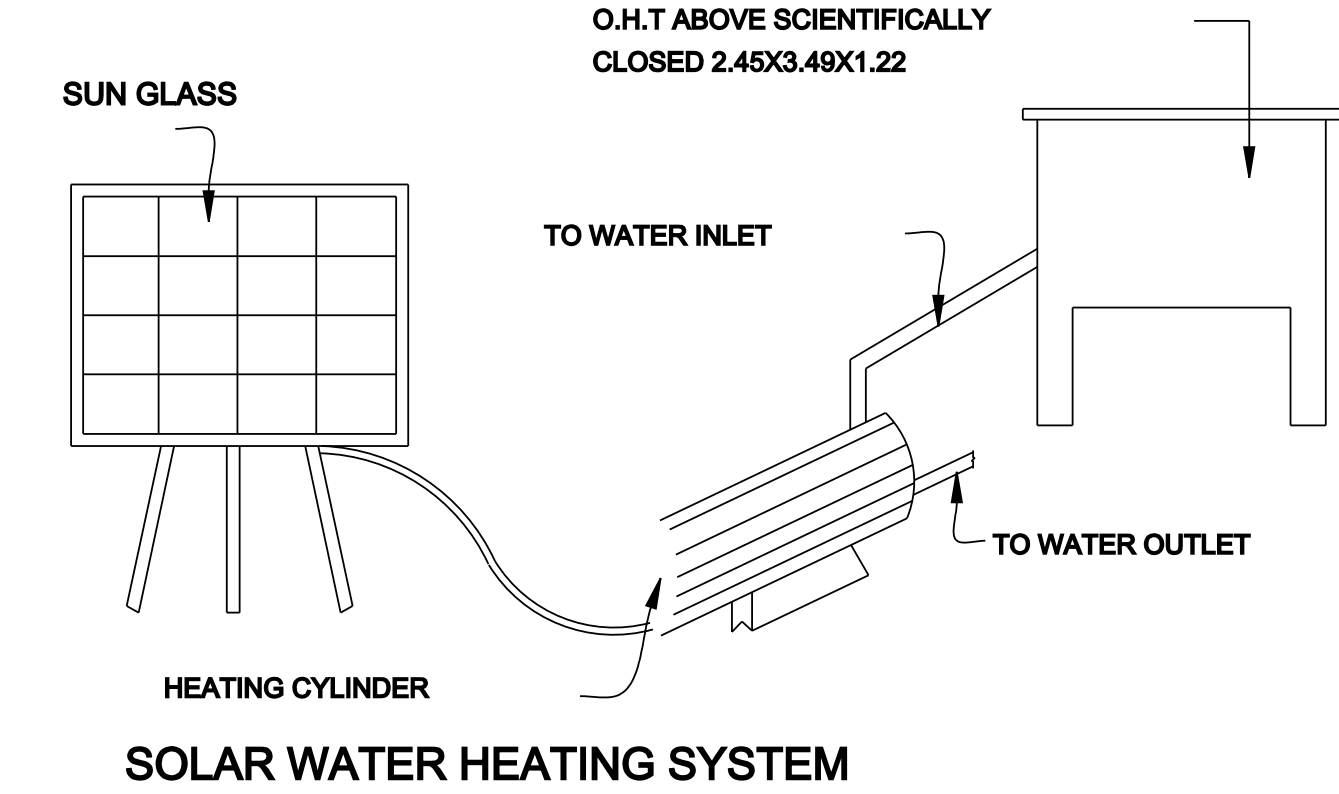
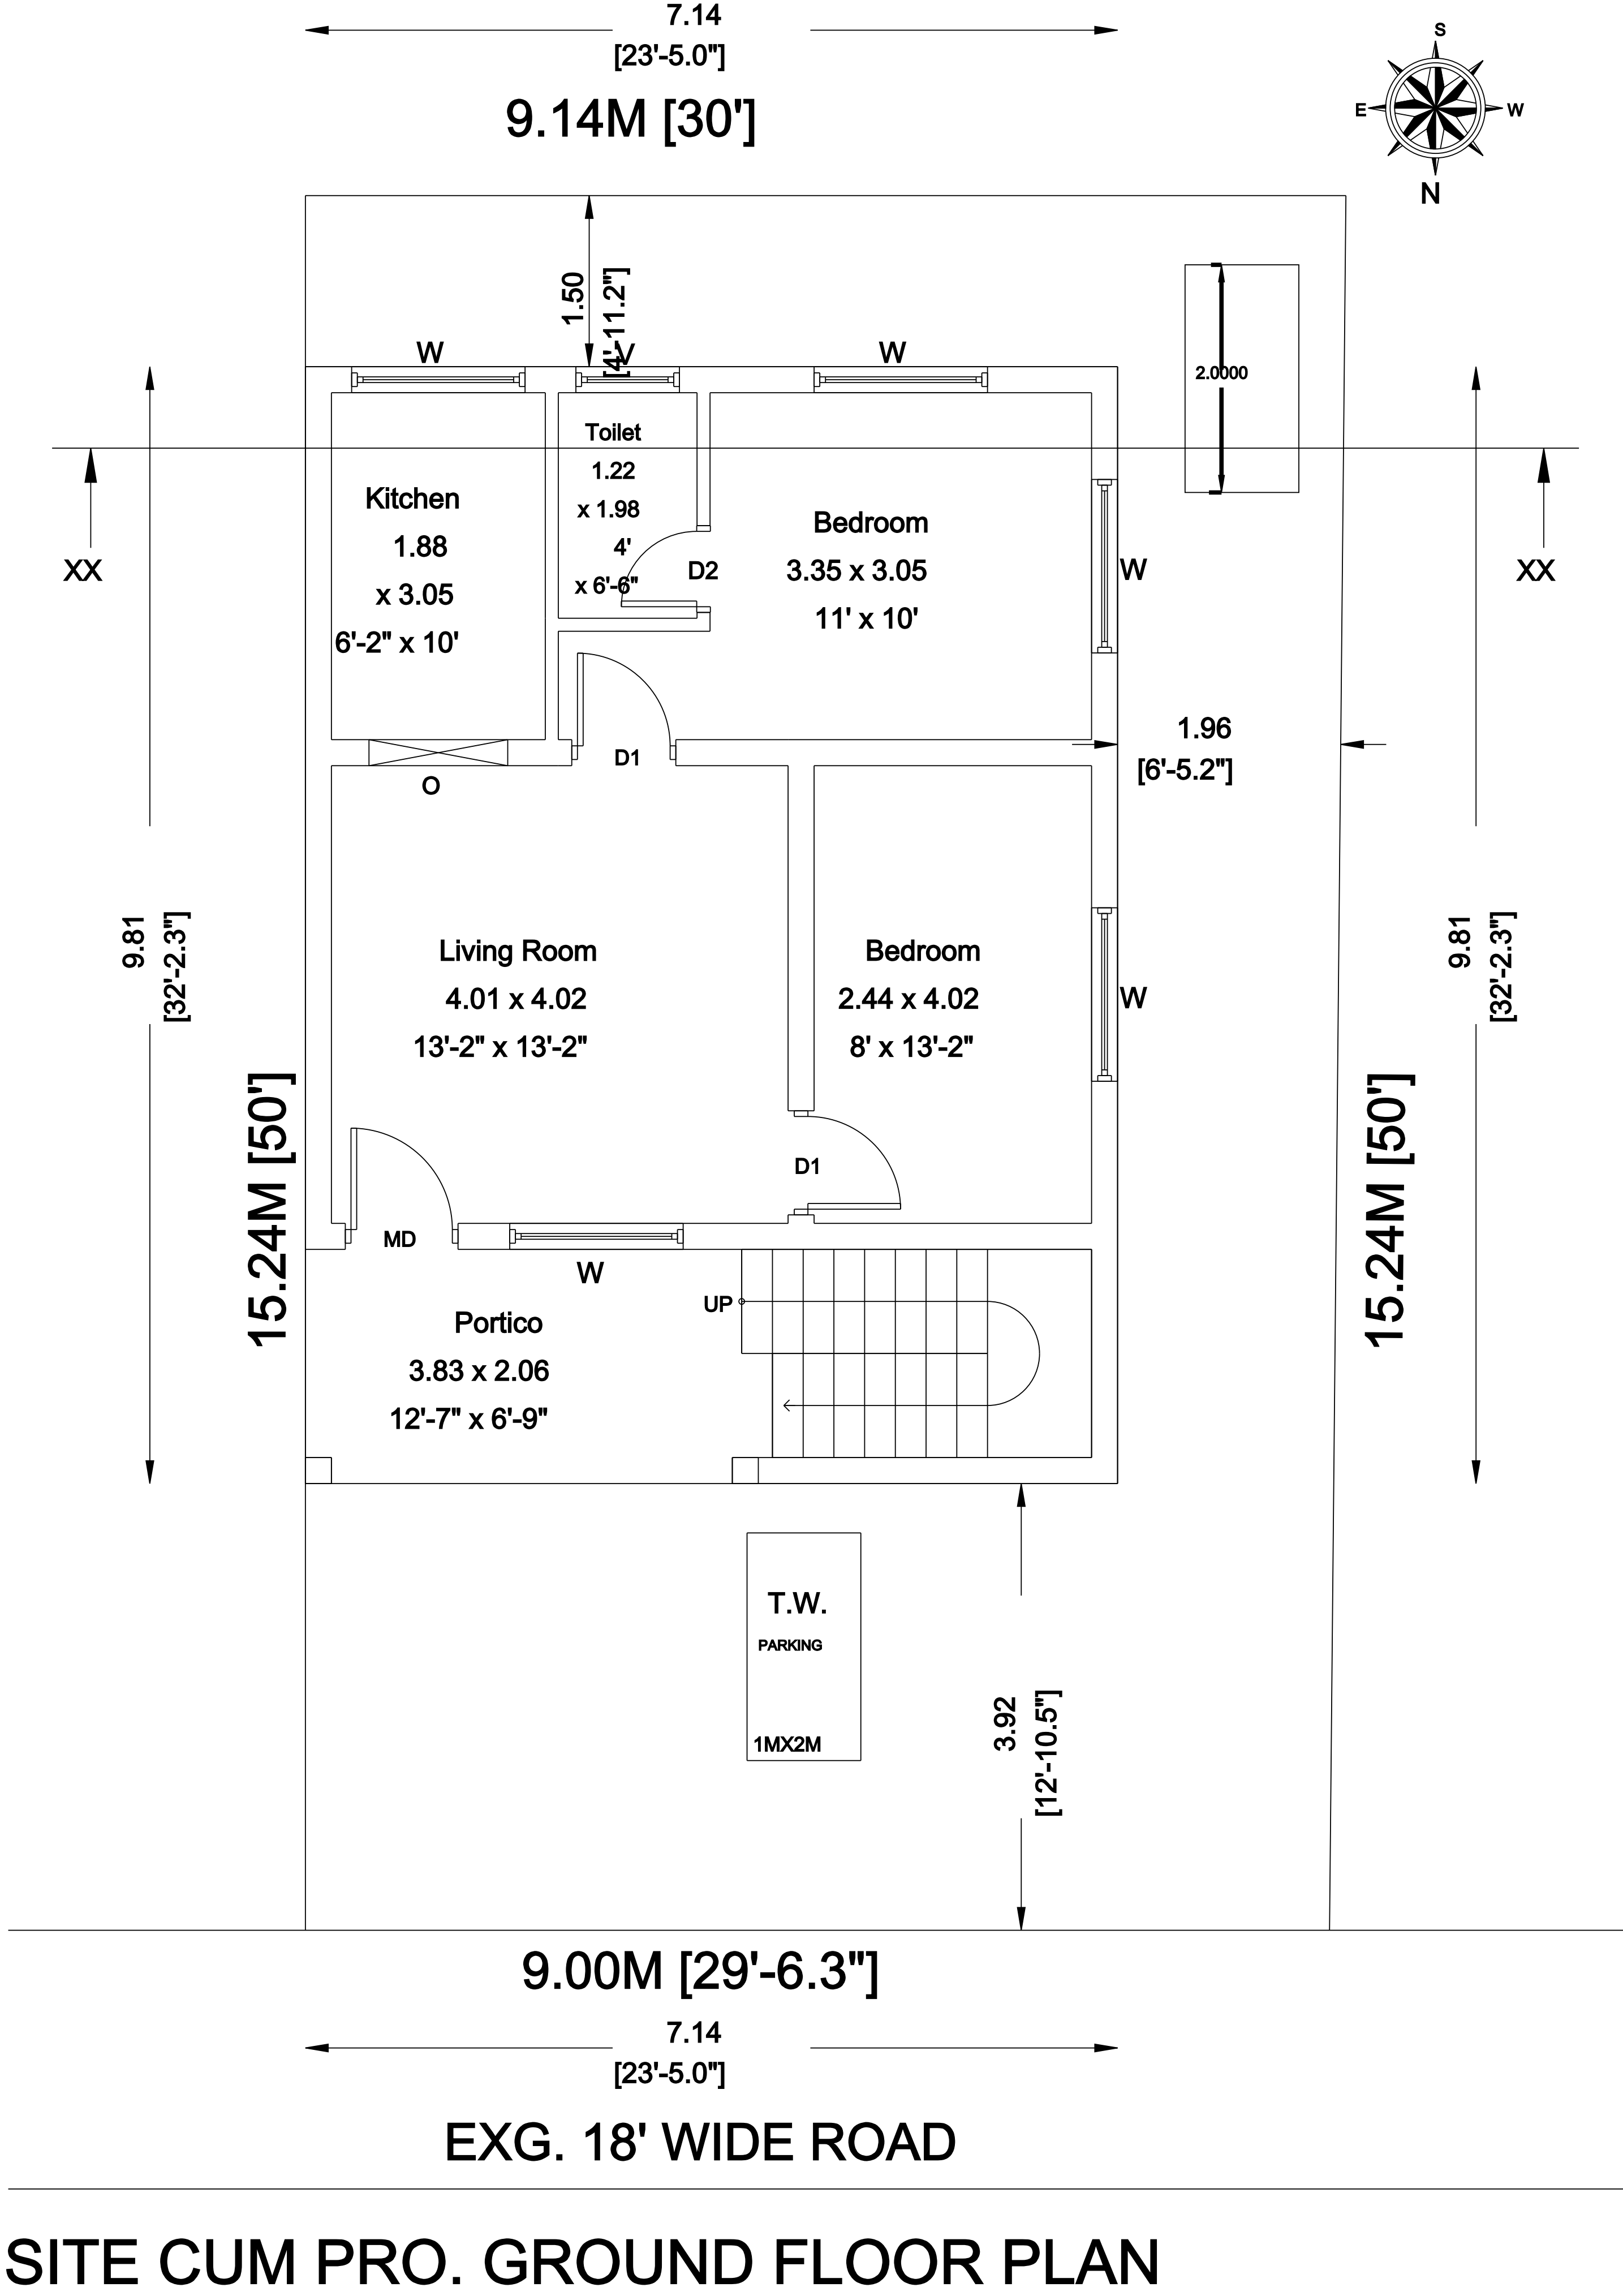
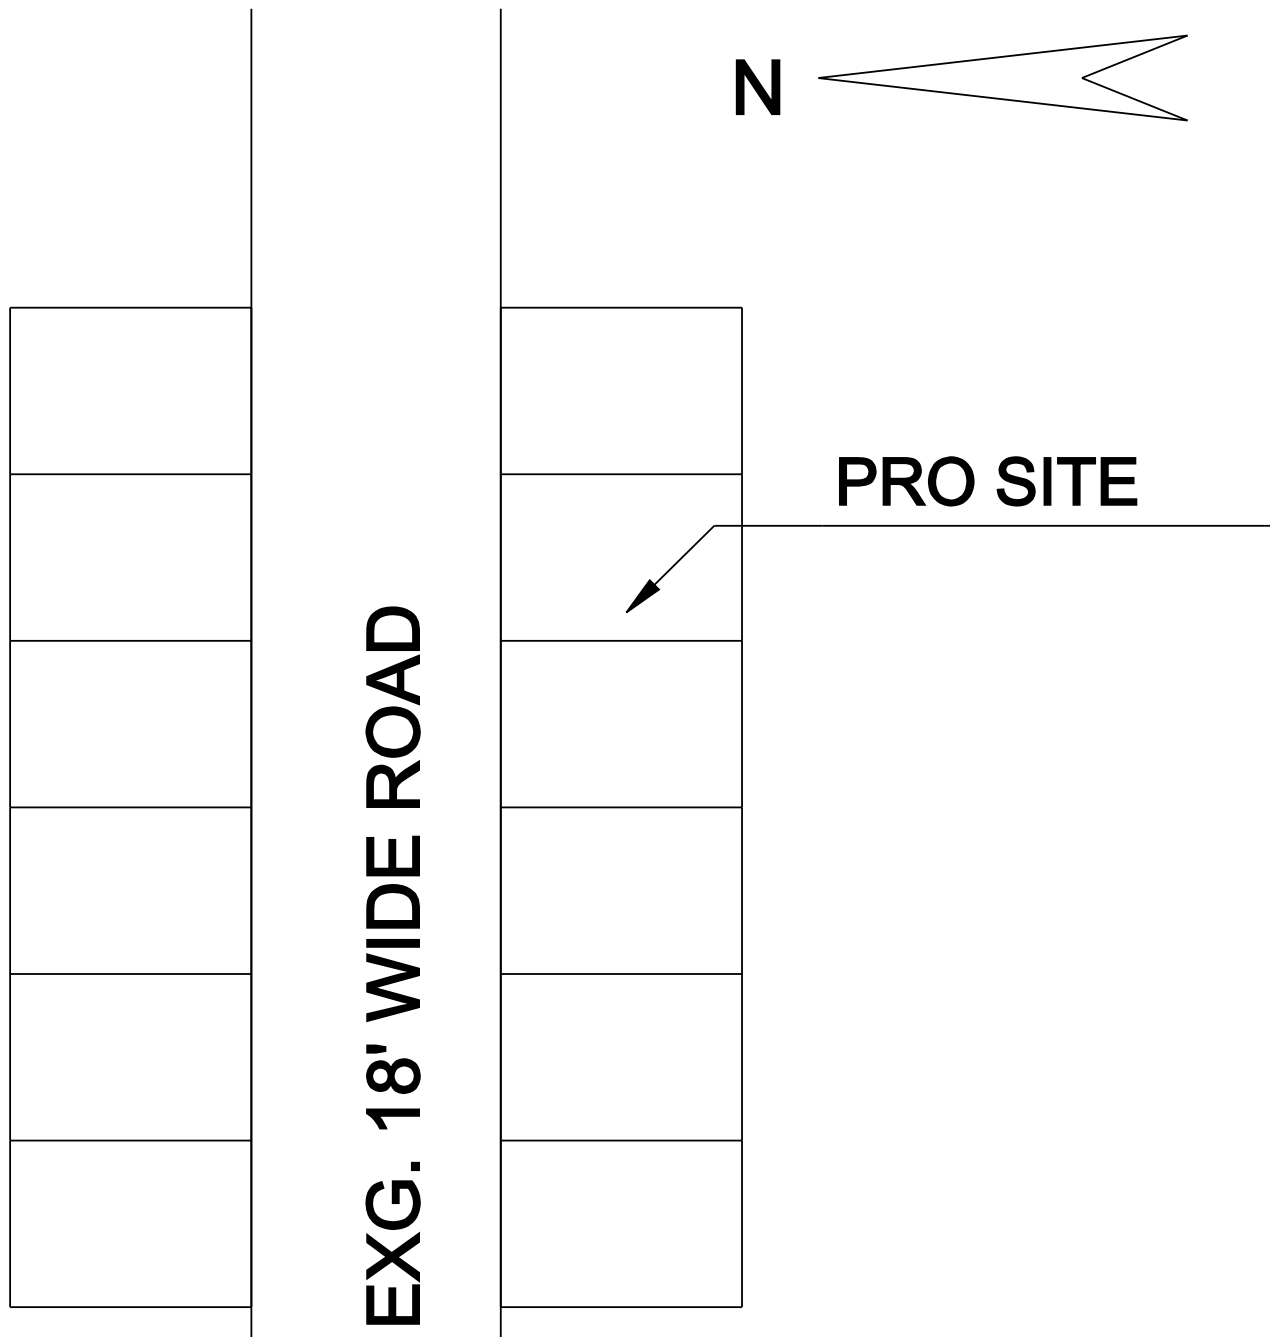


PLAN SHOWING THE PROPOSED CONSTRUCTION OF
GROUND FLOOR RESIDENTIAL BUILDING AT
SURVEY NO. 254/1B1B1, AS PER PATT
SURVEY NO. 254/5, DARAPURAM VILLAGE &
PANCHAYAT, KADAYAMPATTI PANCHAYAT UNION,
KADAYAMPATTI TALUK, SALEM DISTRICT.

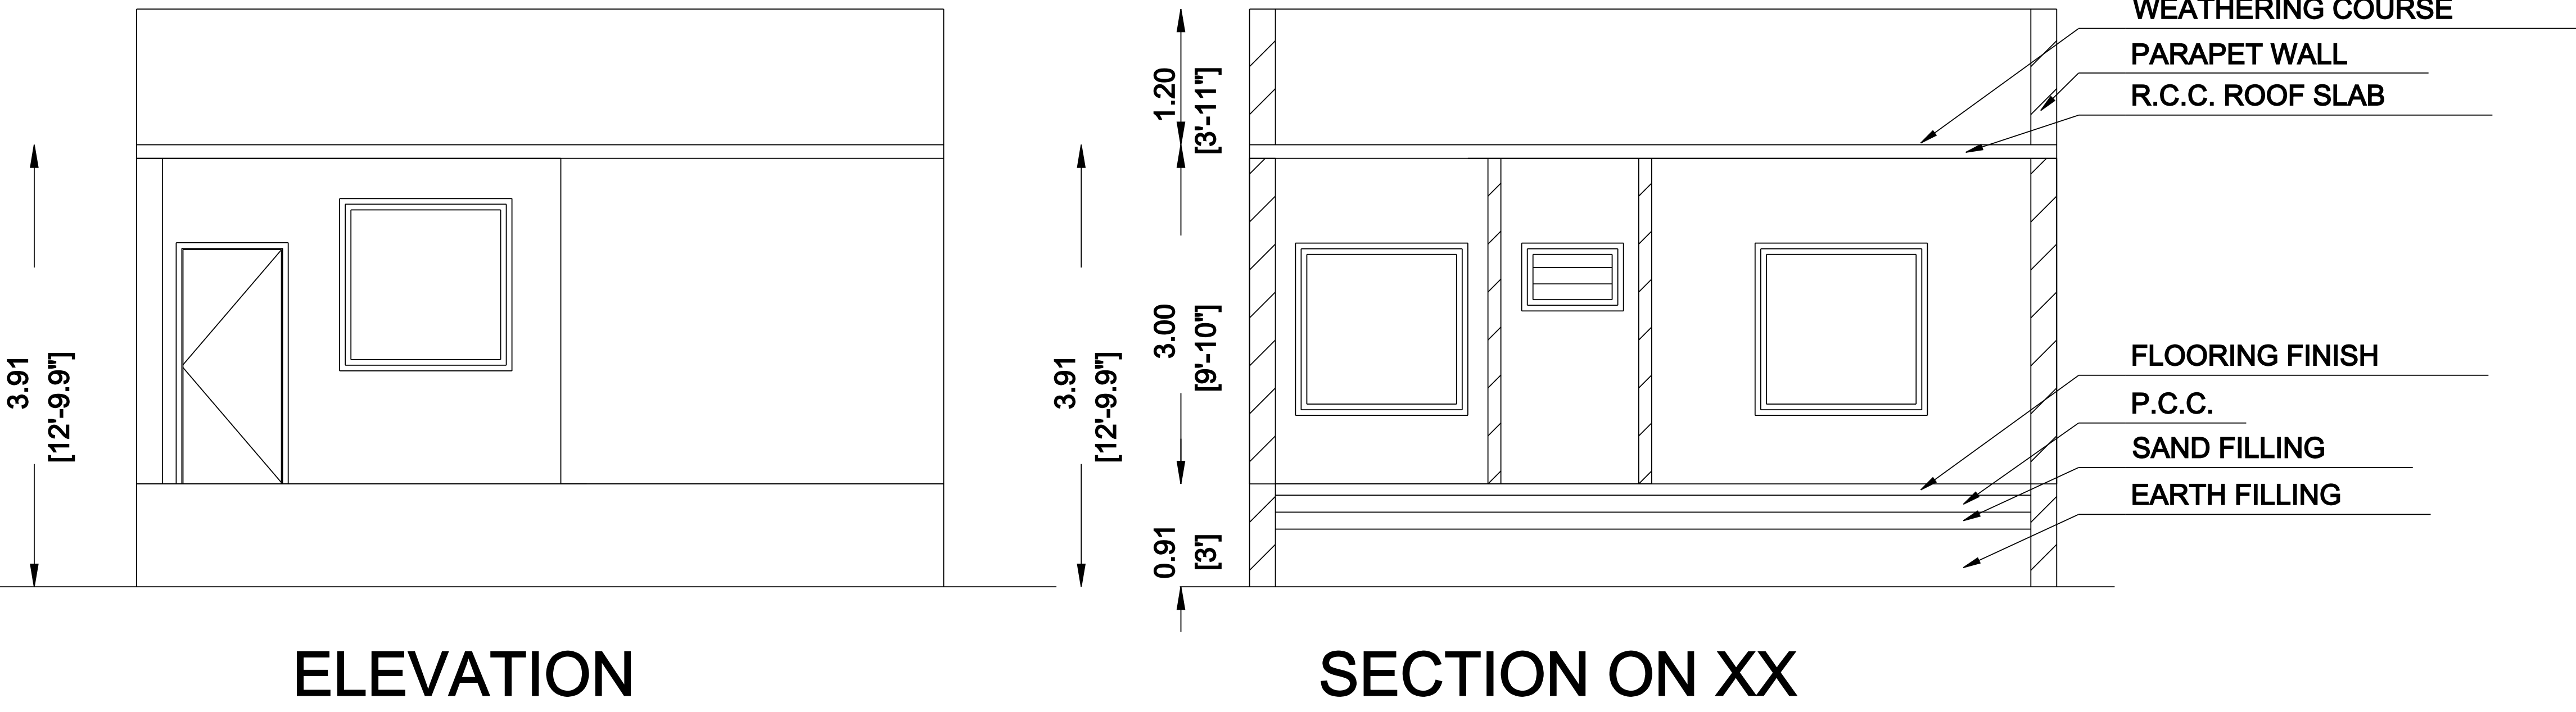

AREA STATEMENT			
DESCRIPTION		SQ.FT	SQ.M
SITE EXTENT		1500.00	139.35
PRO. GROUND FLOOR		754.00	70.03
OPEN SPACE		746.00	69.32
FSI : 0.502		PLOT COVERAGE 50.26%	
SCHEDULE OF JOINERIES			
TYPE	DESCRIPTION		SIZE
MD	MAIN DOOR		1.00X2.13
D1	DOOR		0.91X2.13
D2	DOOR		0.76X2.13
W	WINDOW		1.52X1.52
KW	KITCHEN WINDOW		1.52X0.91
V	VENTILATOR		0.91X0.61
APPLICANT / OWNERS SIGNATURE			
			
 ER. S. SASIKUMAR D.C.E., REGISTERED ENGINEER GRADE-III(RE) O/o D.T.C.P. CHENGALPATTU REGION REG. No.CGLRGN/RE/GR-III/2019/10/029 NANDHIVARAM GUDUVANCHERI MUNICIPALITY REG.No.178/LS/2022/00002 ARUTSELVAM No 6A, CHAKARAPANI STREET, GUDUVANCHERI, VANDALUR TALUK, CHENGALPATTU DISTRICT, PIN CODE : 603 202 Cell : 9884085253, 9150350500. ARUTSELVAM@SDSINFO.IN			
REGISTERED ENGINEER / LICENSED SURVEYOR			
ALL DIMENSIONS ARE IN METER			
SCALE 1:100			