
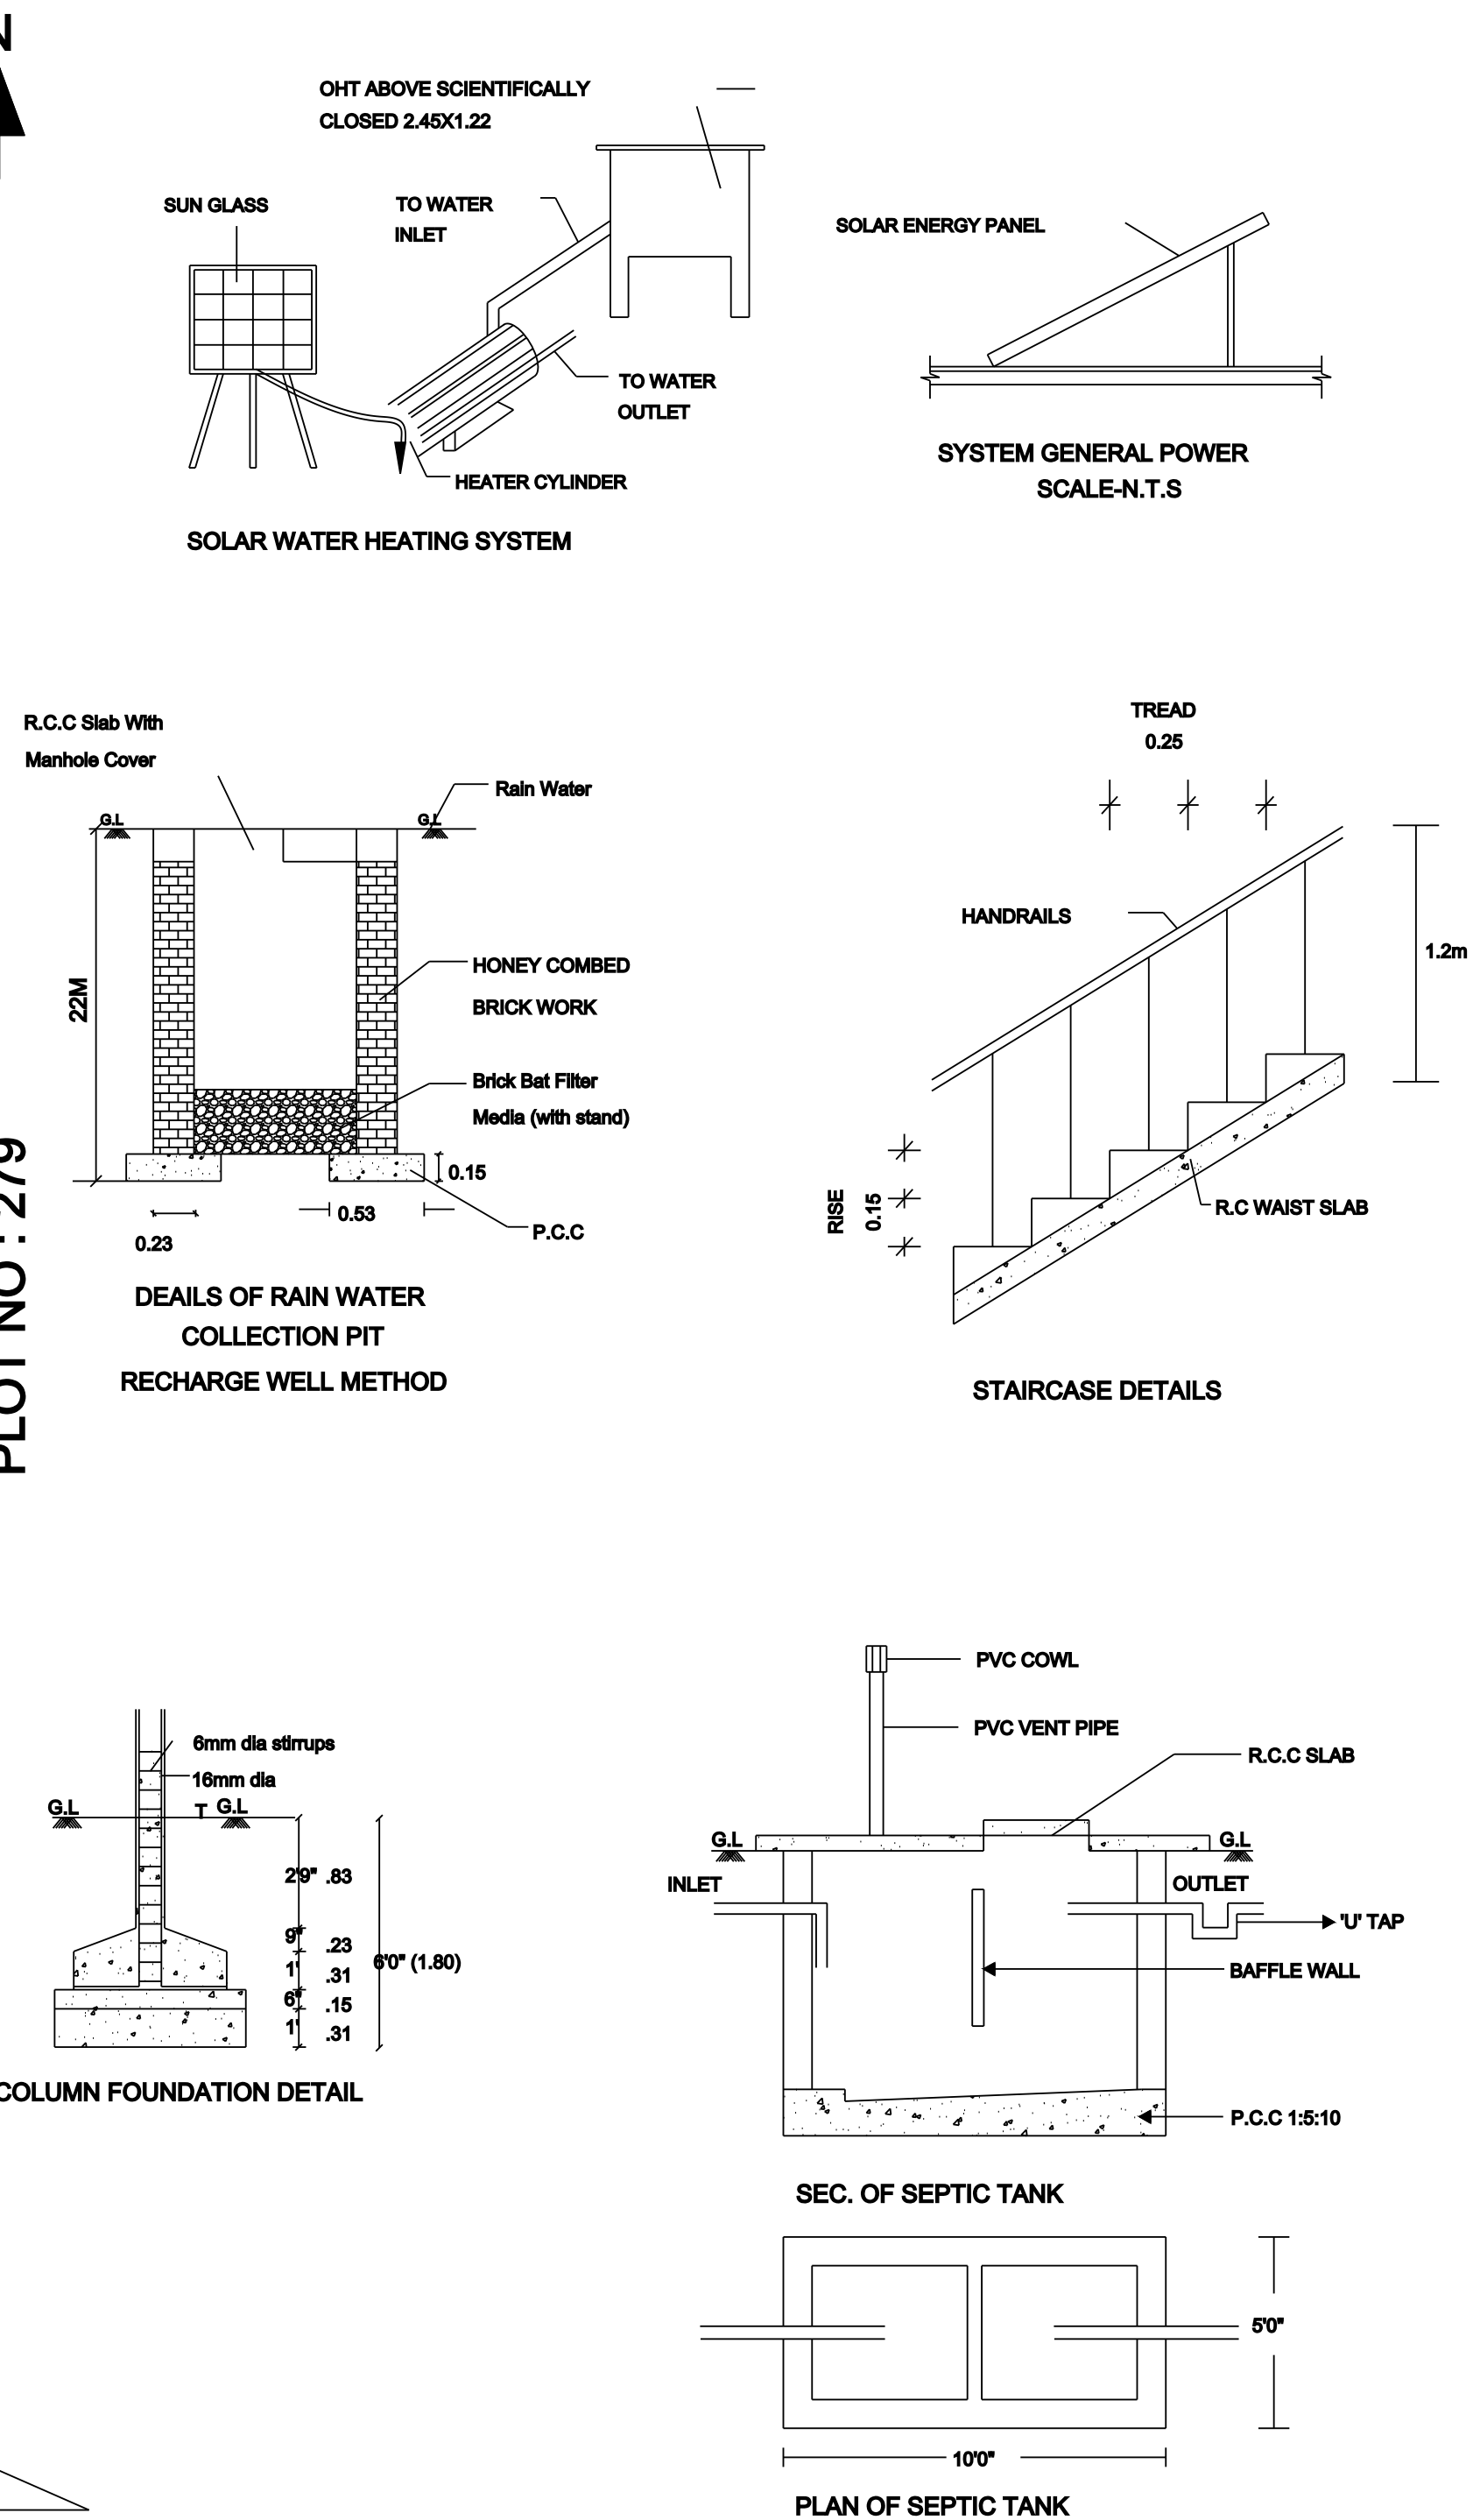
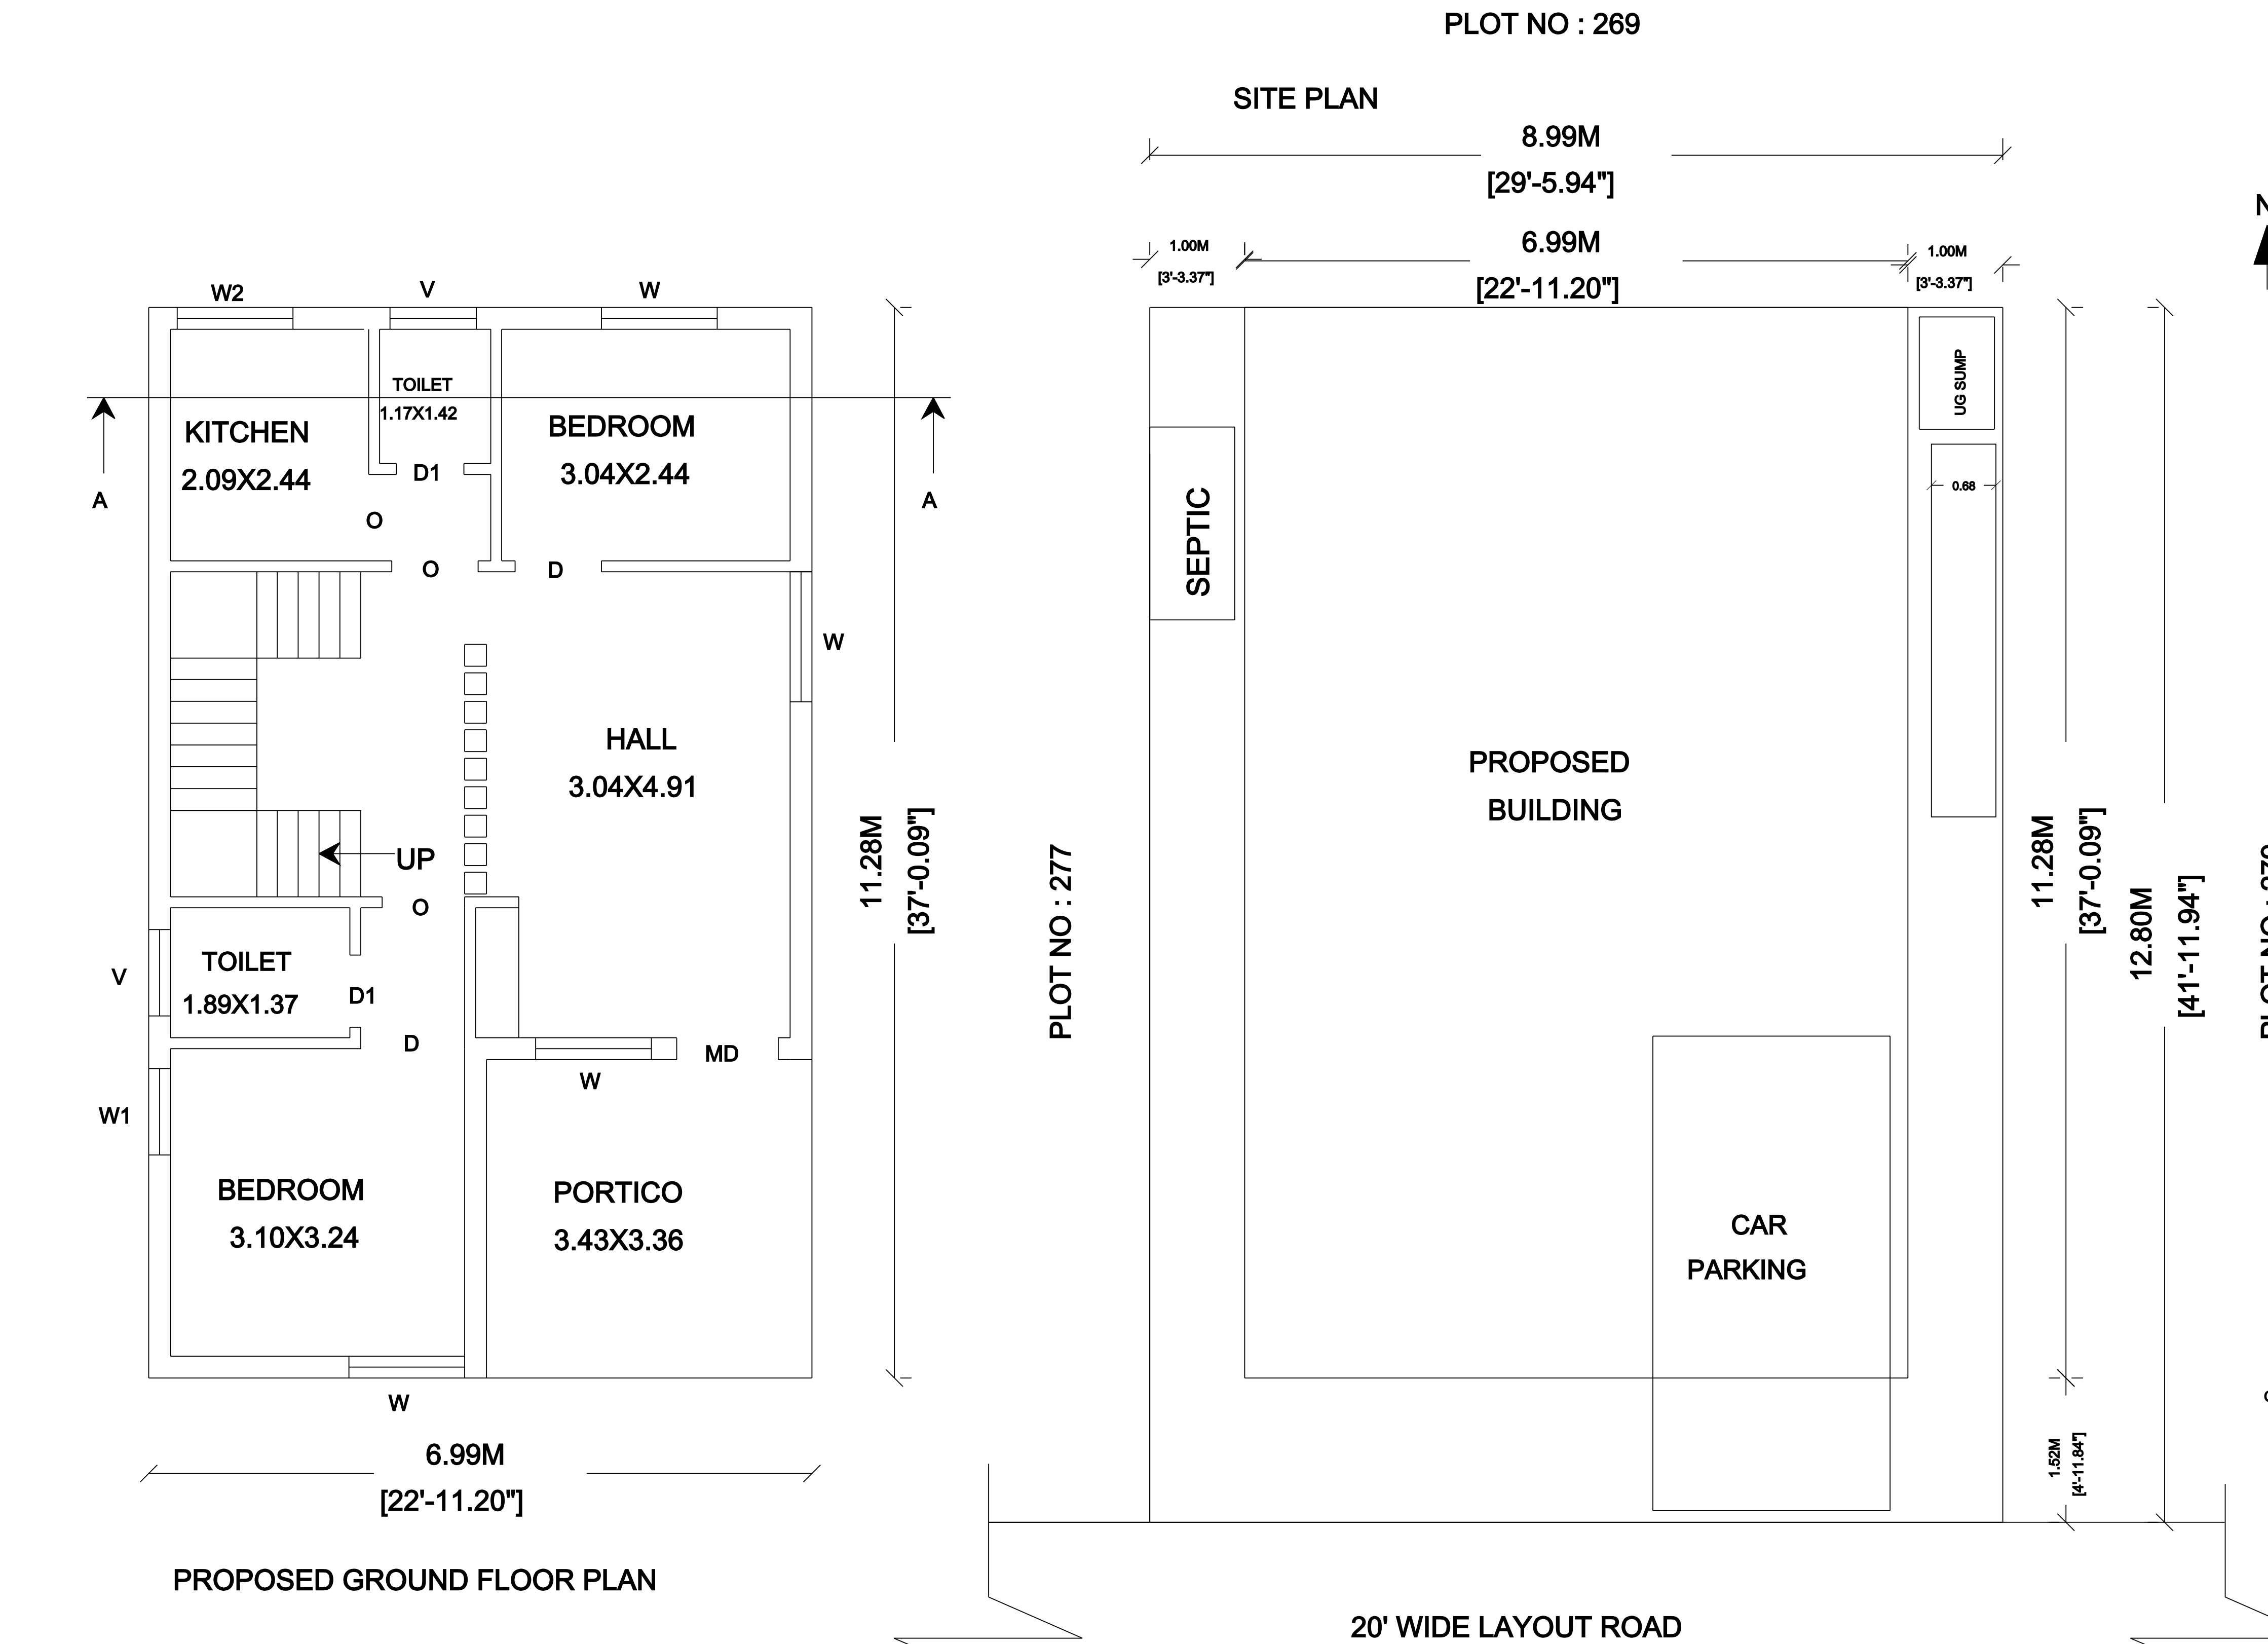
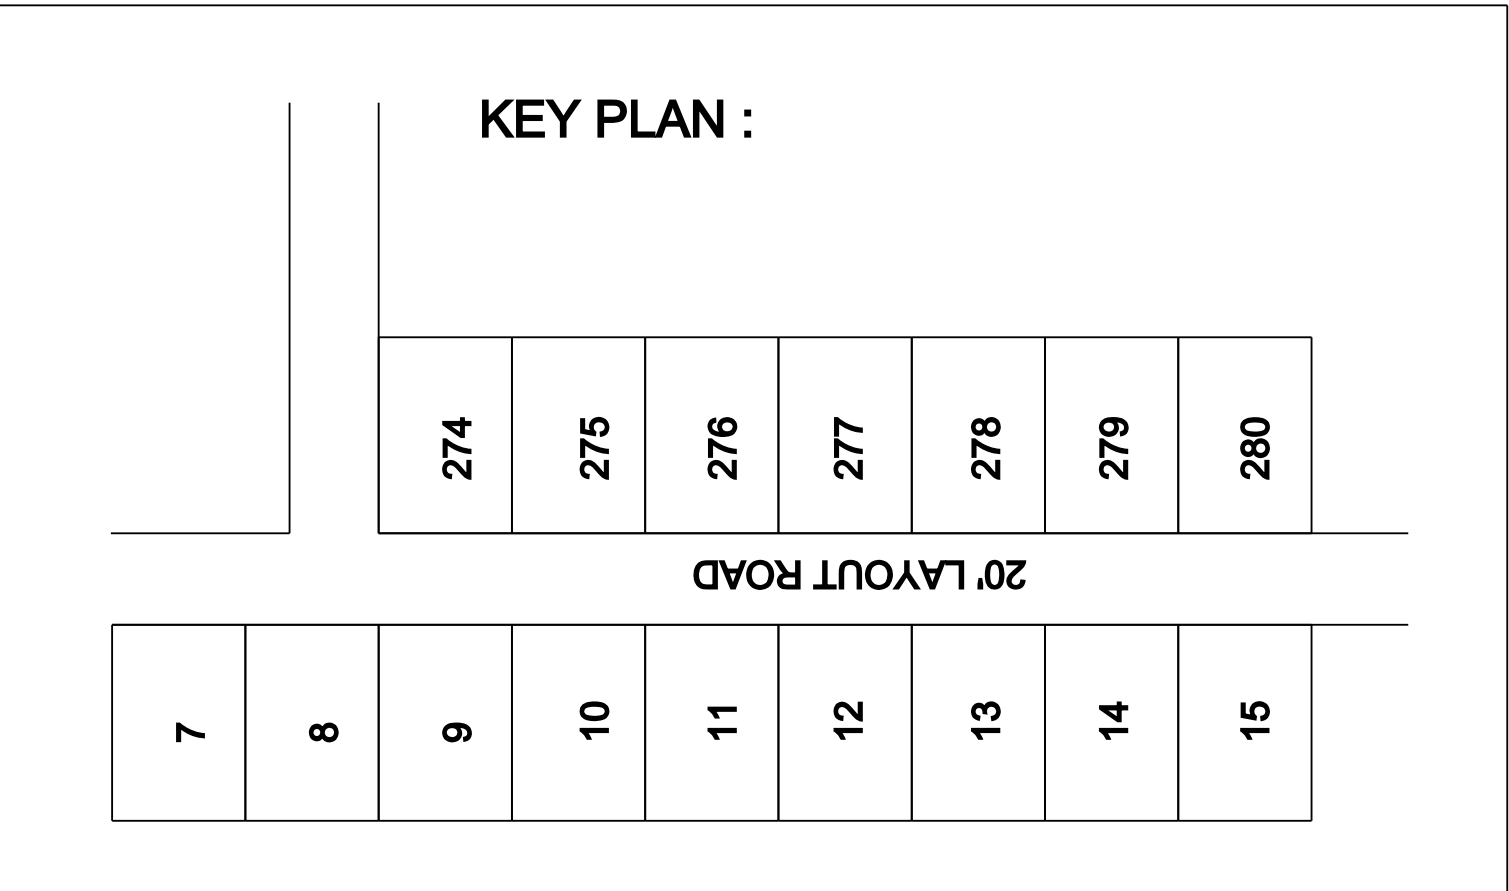


PLAN SHOWING THE PROPOSED CONSTRUCTION OF R.C.C TERRACED ROOF GROUND FLOOR
RESIDENTIAL BUILDING IN S.F.NO : 85/1B1A, 85/2, PATTA NO : 376, PLOT NO : 278, SRI
VELMURUGAN NAGAR, VALASAIYUR VILLAGE & PANCHAYAT, AYYOTHIAPATTINAM
UNION, SALEM TALUK, SALEM DISTRICT.

APPLICANT : Mrs.P.KANDAMMAL., W/O Mr.SUNDARESAN.

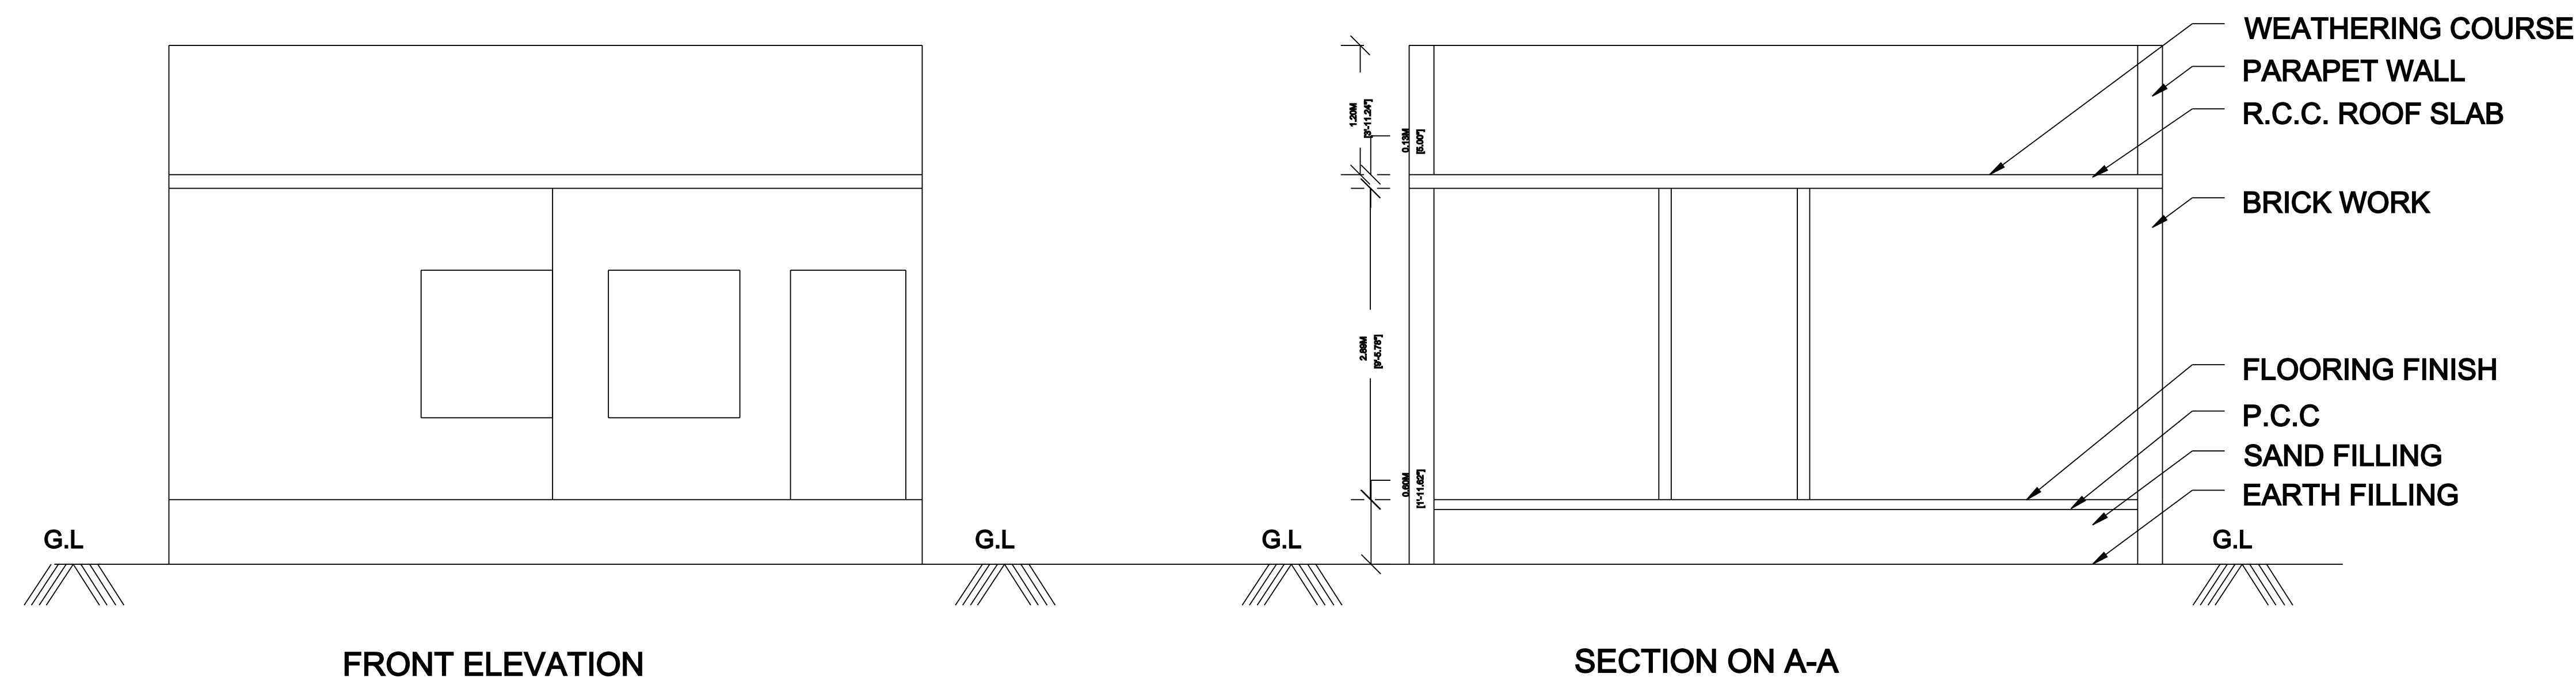

AREA DETAILS:

DESCRIPTION	SQ.FT	SQ.M
AS PER DOC	1239.00	115.10
AS AT SITE	1239.00	115.10
FMB OR PLR	1239.00	115.10
GROUND FLOOR	848.74	78.85
OPEN SPACE	390.26	36.25

JOINERY DETAILS:


DESCRIPTION	FEET	METER
MAIN DOOR MD	3'6"X7'0"	1.07X2.13
DOOD D	3'3"X7'0"	1.00X2.13
DOOR D1	2'6"X7'0"	0.76X2.13
OPEN O	8'0"X7'0"	2.44X2.13
WINDOW W	6'0"X4'6"	1.82X1.37
WINDOW W1	4'0"X4'6"	1.22X1.37
WINDOW W2	3'0"X3'3"	0.91X1.00
VENTILATER V	3'0"X2'6"	0.91X0.76

COLOR INDEX :

SITE BOUNDARY SHOWN IN

PRO.BUILDING SHOWN IN

ROAD SHOWN IN

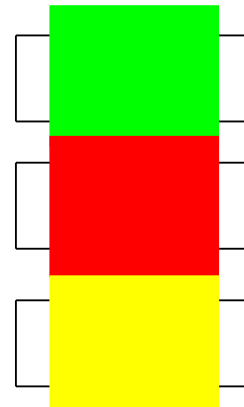

ALL DIMENSIONS ARE IN "METER"

APPLICANT :

Mrs.P.KANDAMMAL

P. Kandammal

REGISTERED ENGINEER :

Er.S.Senthilkumar

Er.S.Senthilkumar (BE Civil),
Registered Engineer Grade - II(SWP),
5/554, Nadukaradu, Nattamangalam,
Amanikondalampatti Panchayat,
Panamarathupatti Union,
Salem - 636010. Cell : 8056356469

OFFICE USE :