


PLAN SHOWING THE PROPOSED CONSTRUCTION OF RCC ROOF GROUND , FIRST AND SECOND FLOOR RESIDENTIAL BUILDING IN,
S.F.NO:9/1 AT UTHAMASOLAPURAM VILLAGE, UTHAMASOLAPURAM PANCHAYAT, SALEM SOUTH TALUK, SALEM DISTRICT. SCALE - 1:100

Applicant Name : Mr. K.Ramu S/o Kanthasamy - Rthä Áthdª j guk A«r® t ê tª j é ¢Ãahª¢Ãf S ; fhf ã®thf ° j®

Office Use

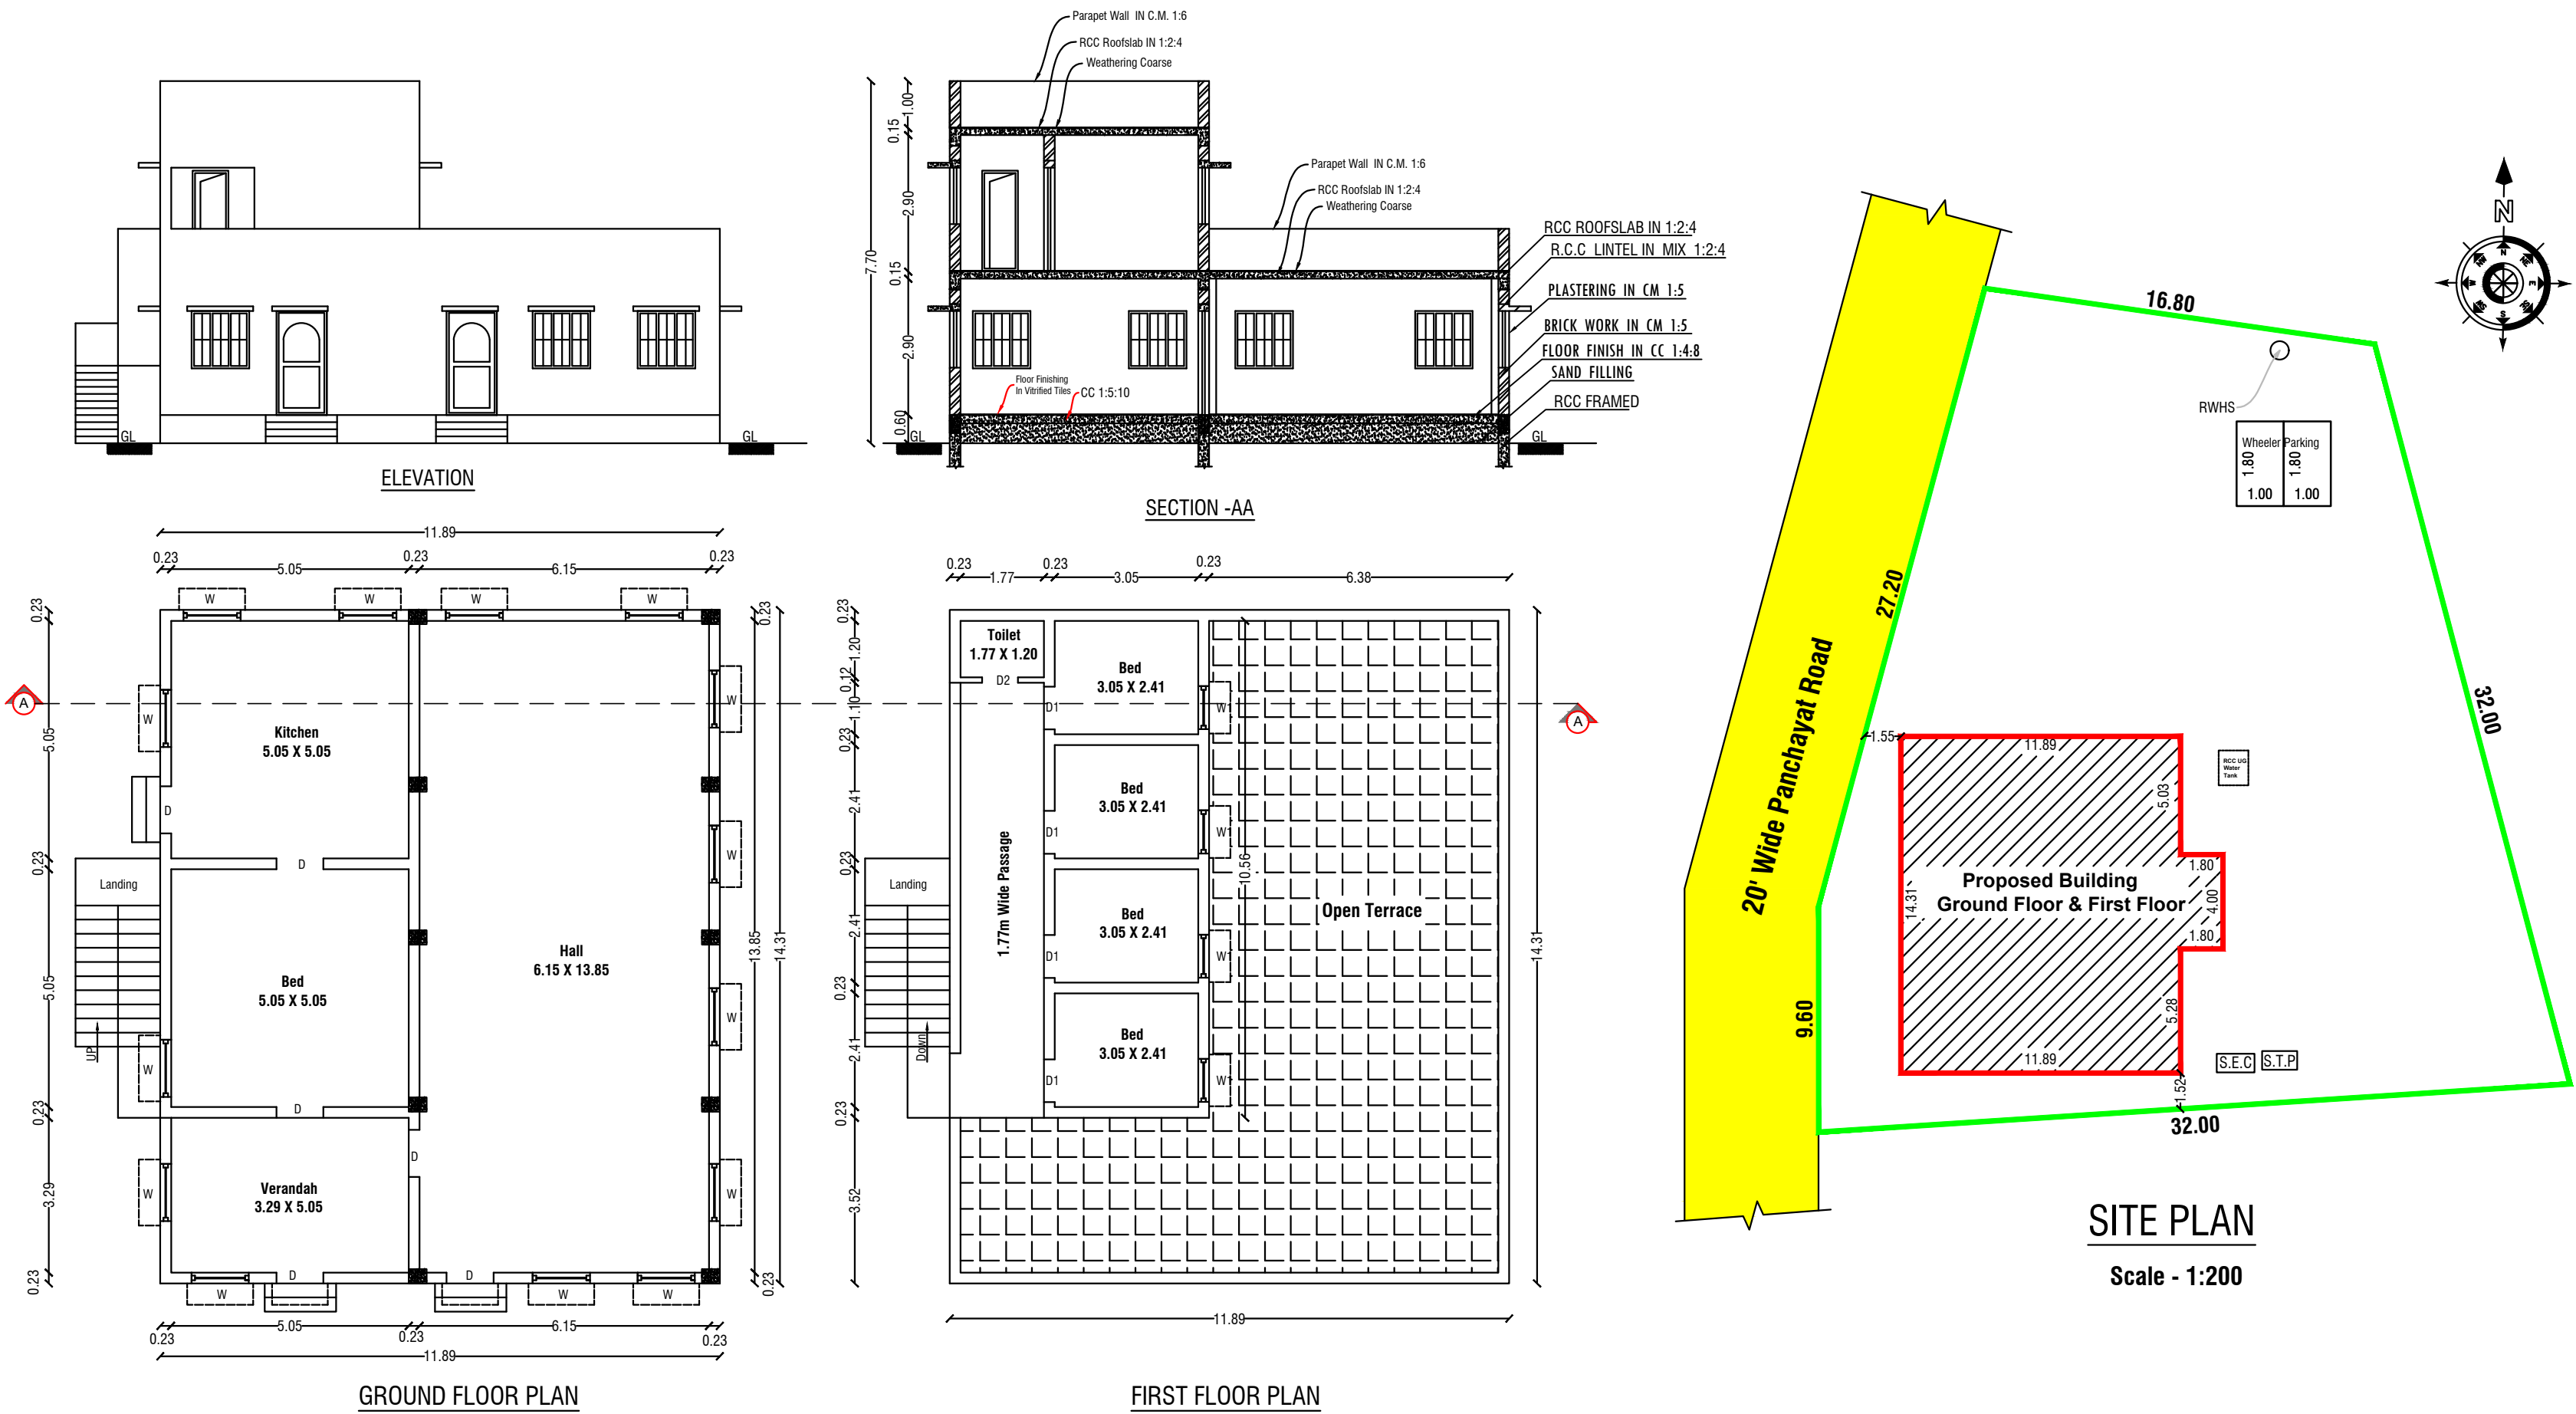

COLOR INDEX	
Site Boundry	
Proposed Building	
Existing Road	

Schedule of Joineries		
MD	Main Door	1.05 X 2.10
D	Door	1.00 X 2.10
D1	Door	0.91 X 2.10
D2	Door	0.75 X 1.83
W	Window	1.22 X 1.22
W1	Window	0.91 X 1.22
V	Ventilator	0.91 X 0.61

Area Details		
Particulars	Sq.m.	Sq.ft.
Total Area of the Site	850.00	9149.39
Plinth Area of the Pro. Bldg. Ground Floor	177.35	1908.99
Area of the Pro. Bldg. First Floor	59.45	639.92
Carpet Area	189.82	2043.22
Open Space	672.65	7240.40
Total Construction Area	236.80	2548.91

Car Parking - 2.50M X 5.00M = 1 Nos
Two Wheeler Parking - 1.80M X 1.00M = 2 Nos

Applicant	Engineer
 K.Ramu S/o Kanthasamy	 Er. P. GOPAL, D.Arch., LICENSED BUILDING SURVEYOR & CONSULTING ARCHITECTURE, VASUTU PLANING AND CONSTRUCTION, HASHNI BUILDERS, #6/75, Veerakkal (Po), Mettur (Tk), Salem (Dt)-636 454. Cell: 90250 53864 E mail: palanisamysapari@gmail.com.

