


PLAN SHOWING THE PROPOSED CONSTRUCTION OF R.C.C TERRACED ROOF GROUND FLOOR RESIDENTIAL BUILDING IN NATHAM S.F.NO : 329/21, NATHAM PATTI NO : 492, SEELIAMPATTI VILLAGE & PANCHAYAT ATTUR UNION, ATTUR TALUK, SALEM DISTRICT.

APPLICANT : Mr.S.RAJA, S/O Mr.SANNASIGOUNDAR.

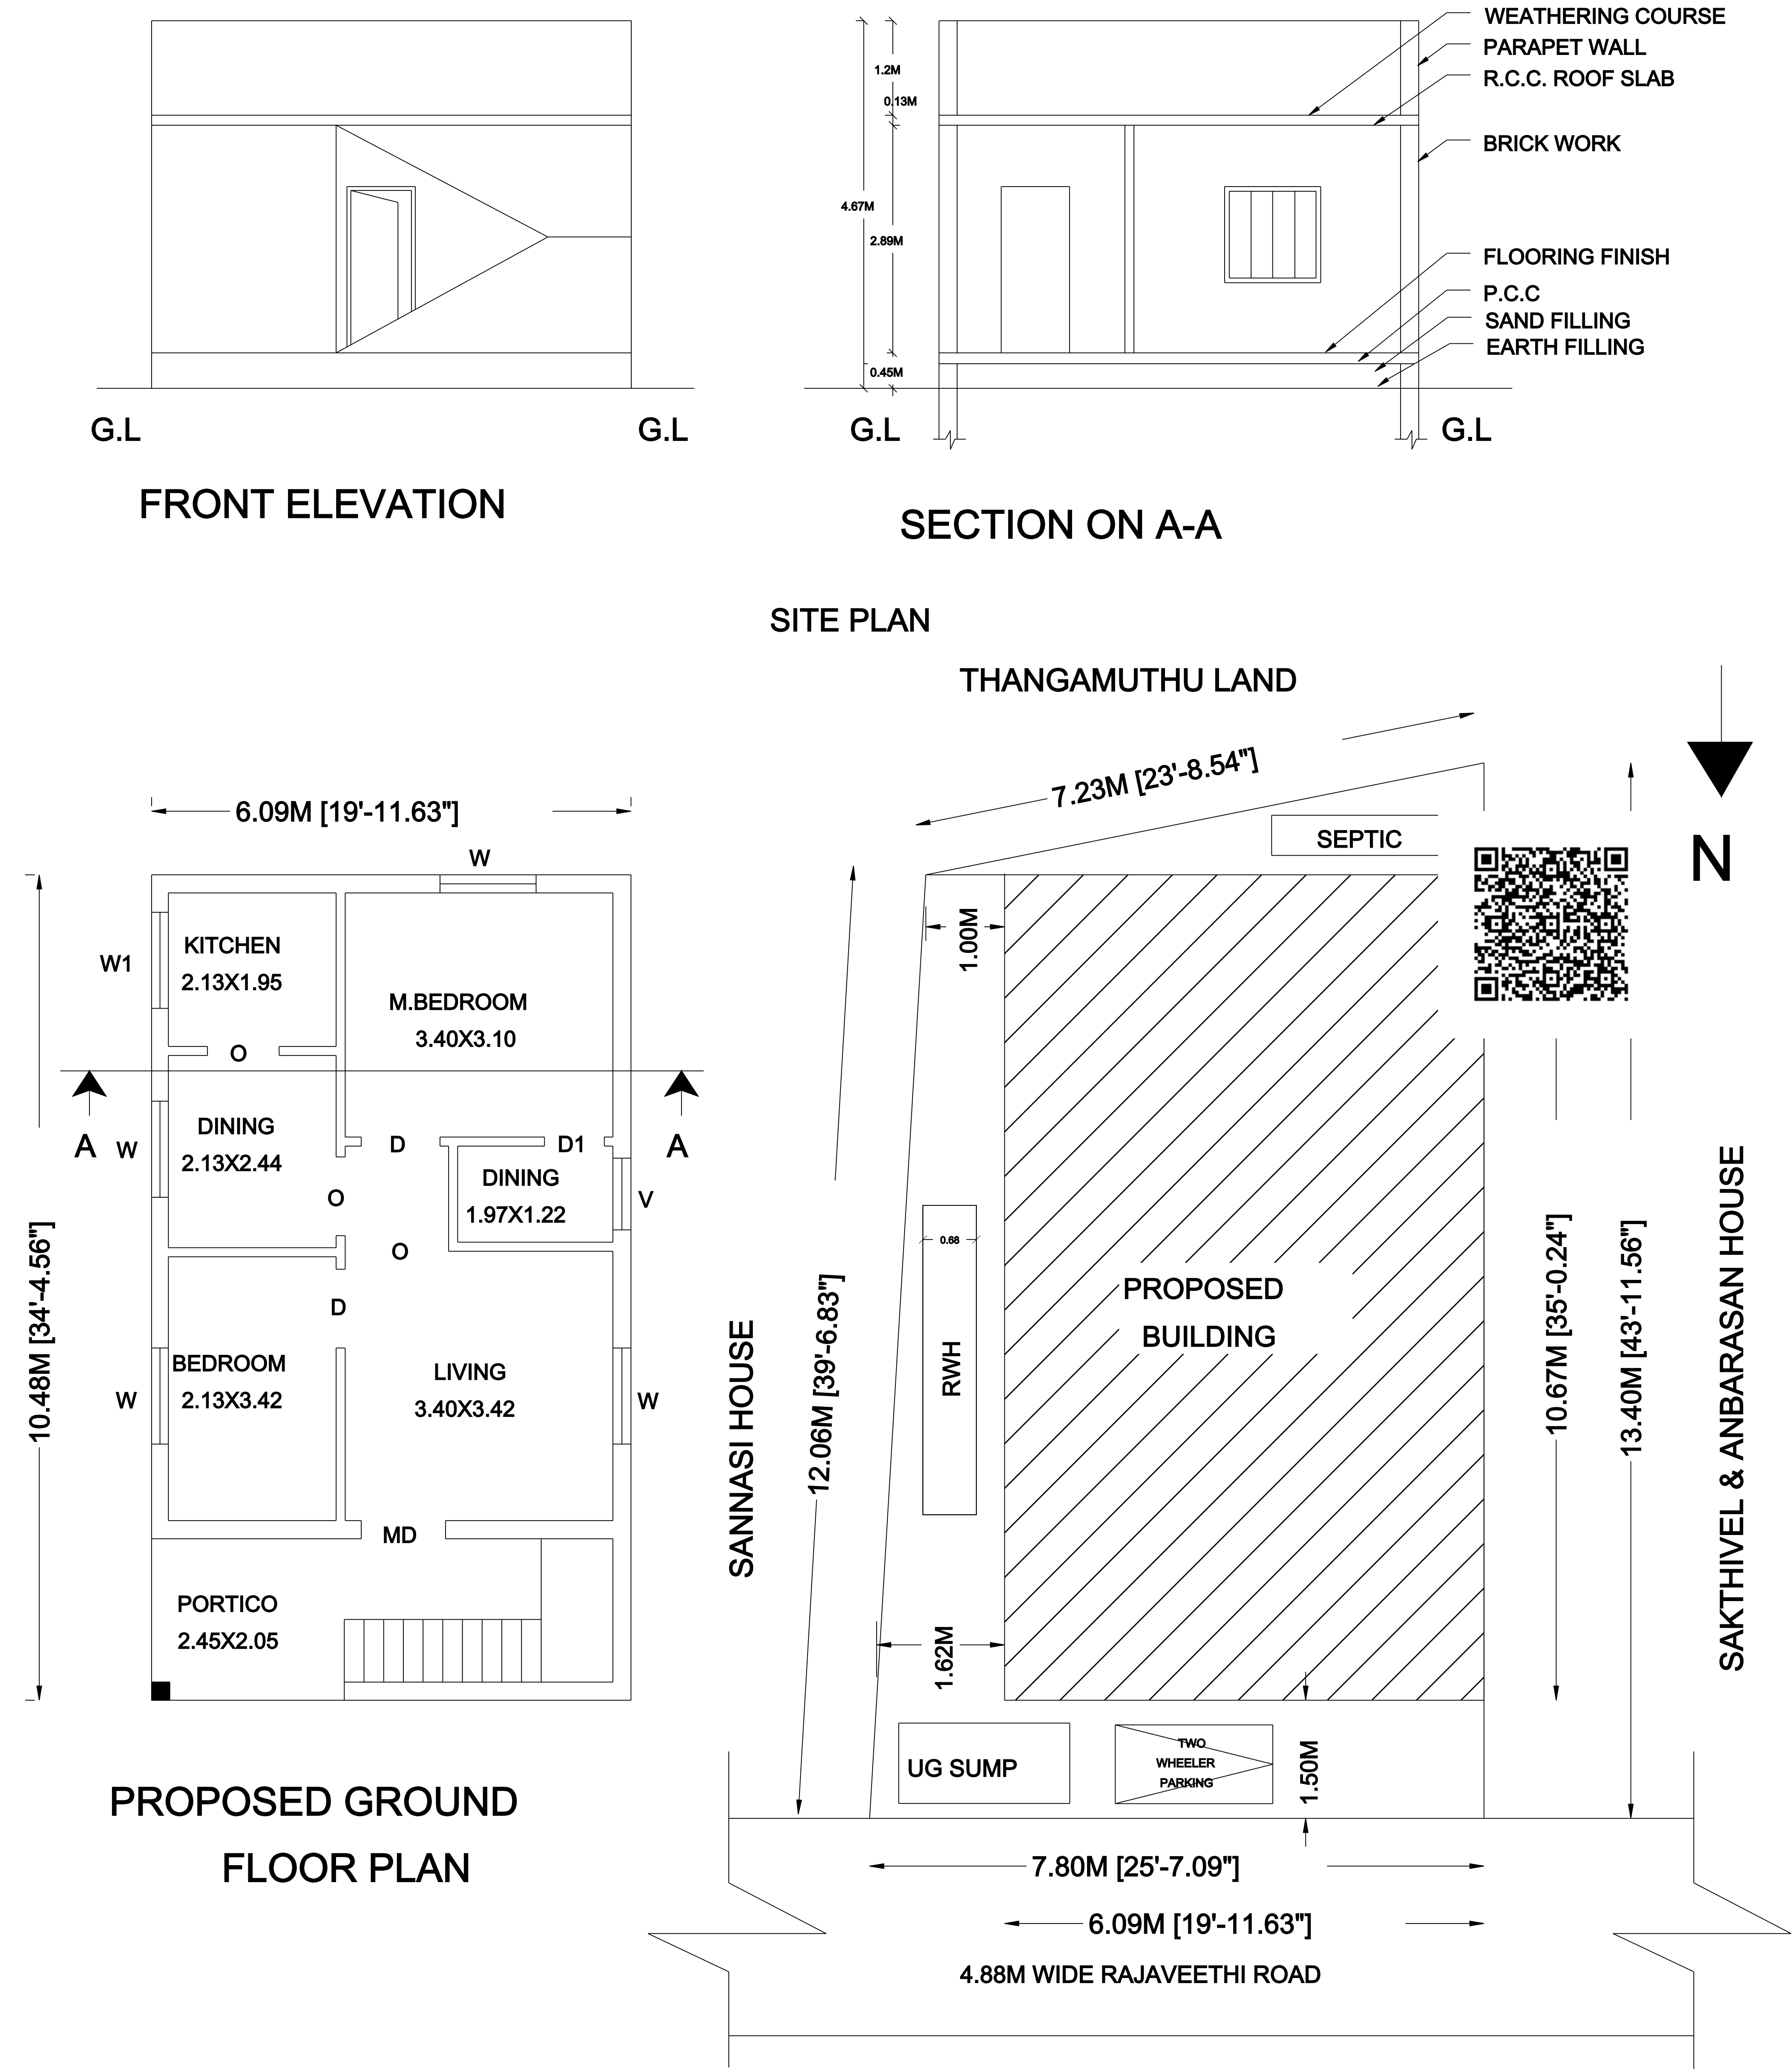

AREA DETAILS:


DESCRIPTION	SQ.FT	SQ.M
PLOT AREA	1014.00	94.20
GROUND FLOOR	686.52	63.78
OPEN SPACE	327.48	30.42

JOINERY DETAILS:

DESCRIPTION	FEET	METER
MAIN DOOR MD	3'6"X7'0"	1.07X2.13
DOOD D1	3'3"X7'0"	1.00X2.13
DOOR D2	2'6"X7'0"	0.76X2.13
OPEN O	3'0"X7'0"	0.91X2.13
WINDOW W	40"X4'0"	1.22X1.22
WINDOW W1	3'0"X4'6"	0.91X1.37
VENTILATER V	3'0"X2'6"	0.91X0.76

COLOR INDEX :

SITE BOUNDARY SHOWN IN
PRO.BUILDING SHOWN IN
ROAD SHOWN IN

 

ALL DIMENSIONS ARE IN "METER"

APPLICANT :

Mr.S.RAJA.,

REGISTERED ENGINEER :

