



PLAN SHOWING THE PROPOSED CONSTRUCTION OF R.C.C TERRACED ROOF GROUND FLOOR & FIRST FLOOR
RESIDENTIAL BUILDING IN S.F.NO : 173/1F1A2, PATTA NO : 2834, PLOT NO : 12, M THATHANOR VILLAGE &
PANCHAYAT, AYYOTHIYAPATTINAM UNION, SALEM TALUK, SALEM DISTRICT.

APPLICANT NAME : Mrs.J.NERMALA., W/O Mr.JOTHIRAJI.

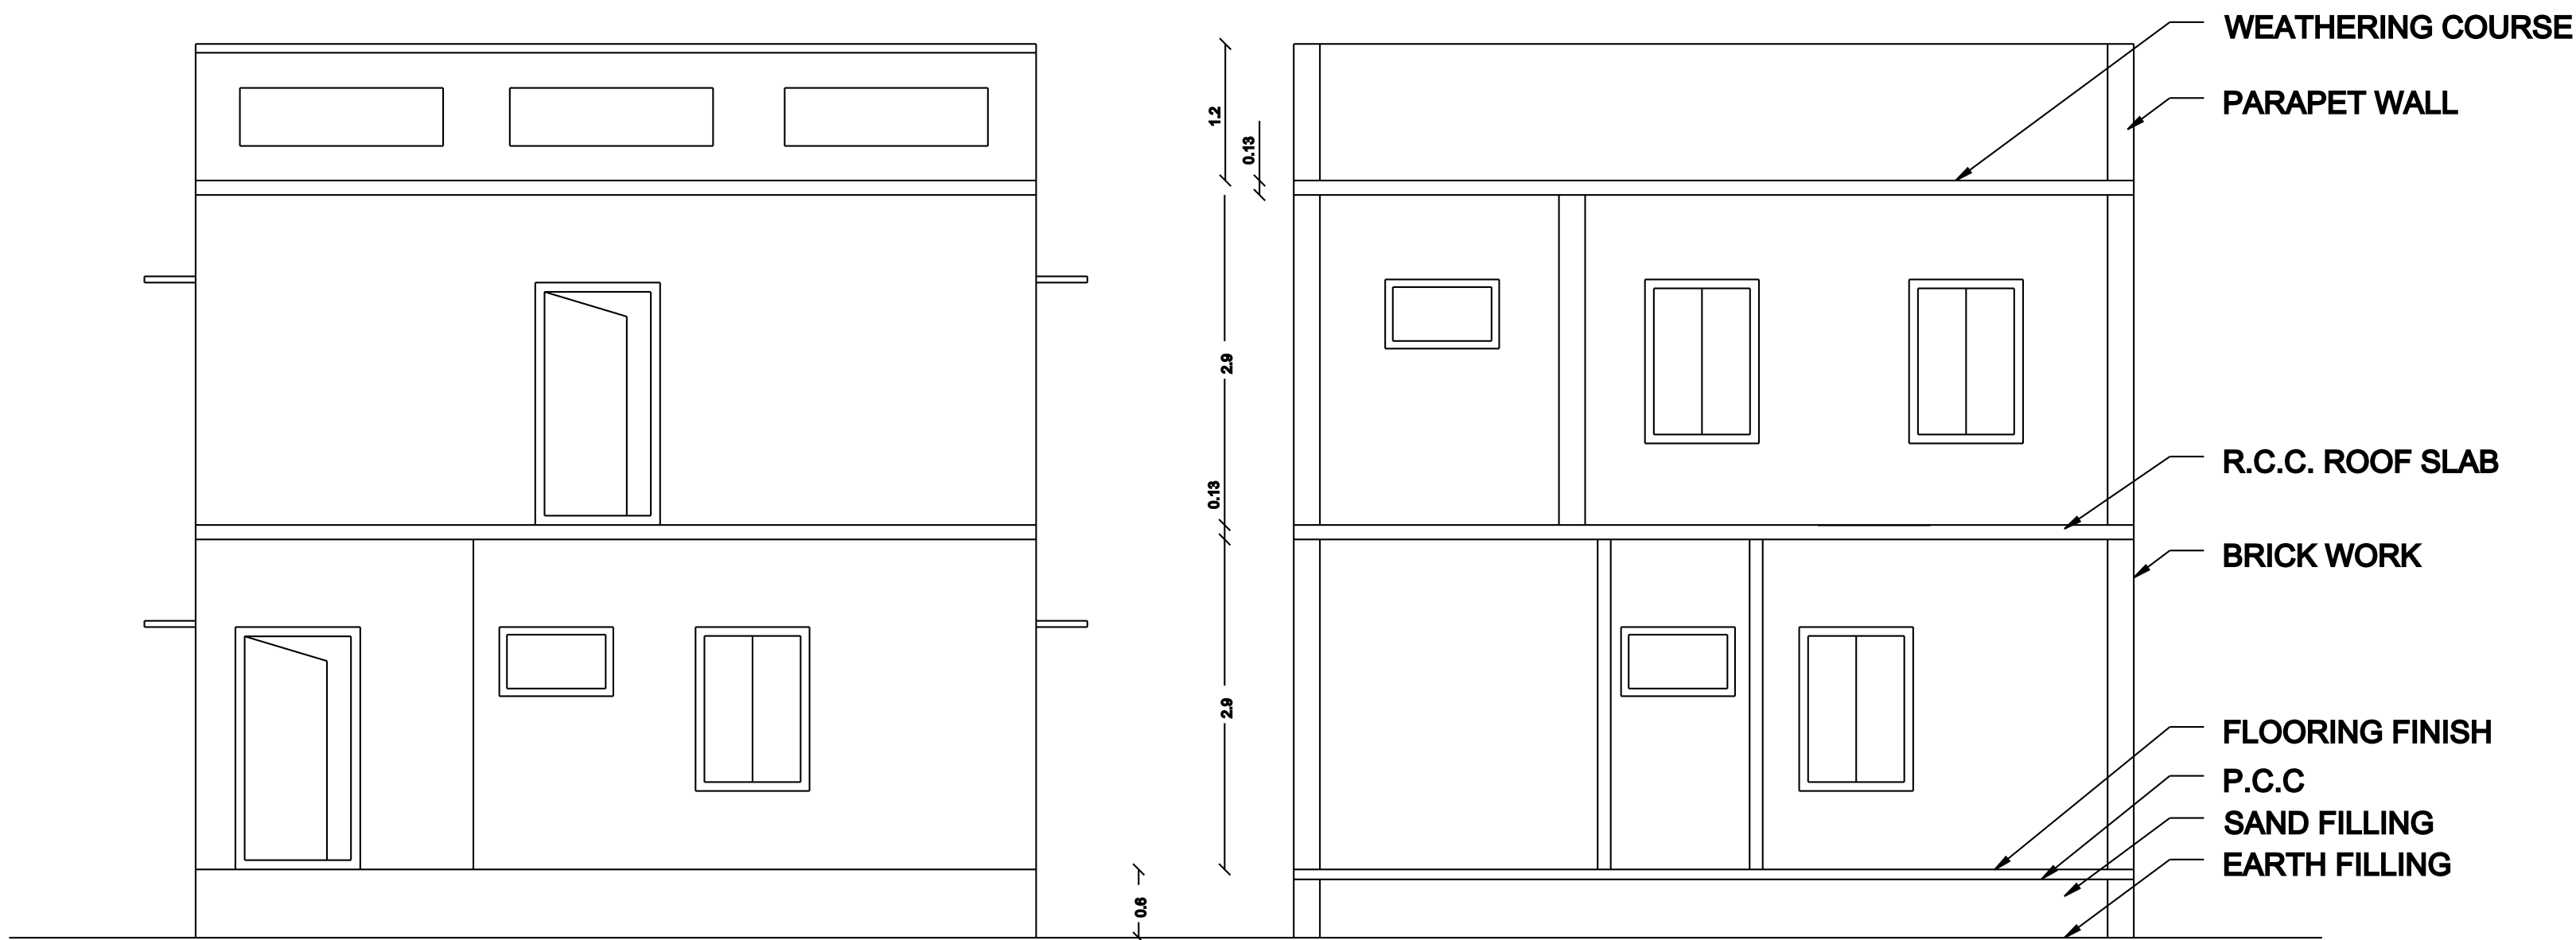


FRONT ELEVATION

SECTION ON A-A

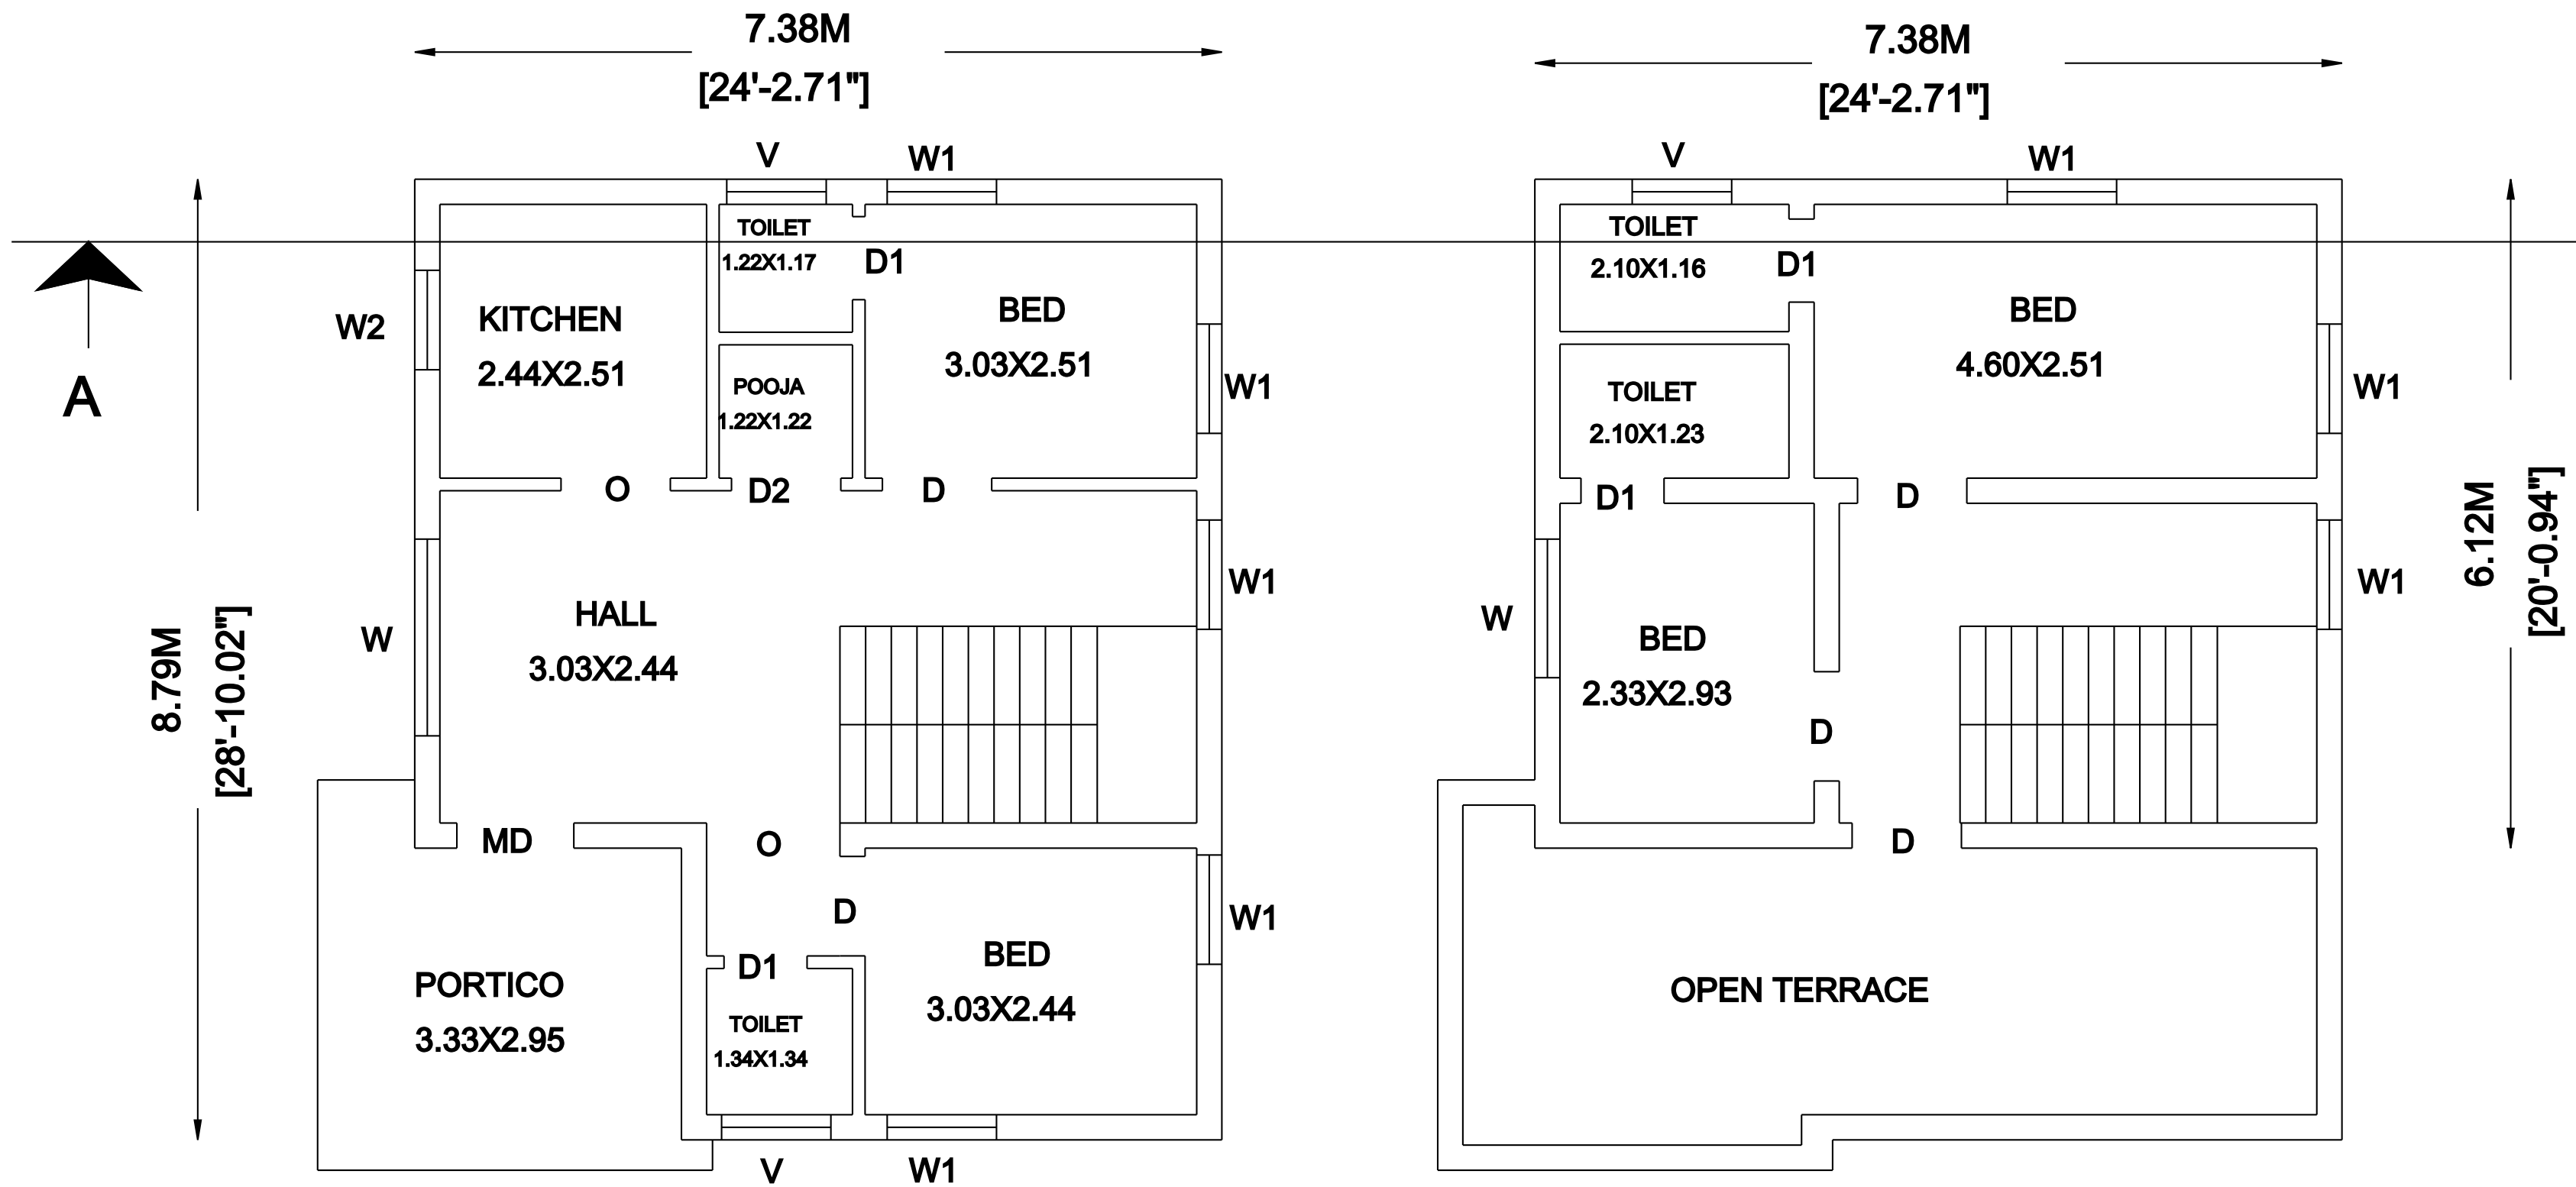






GROUND FLOOR PLAN

FIRST FLOOR PLAN

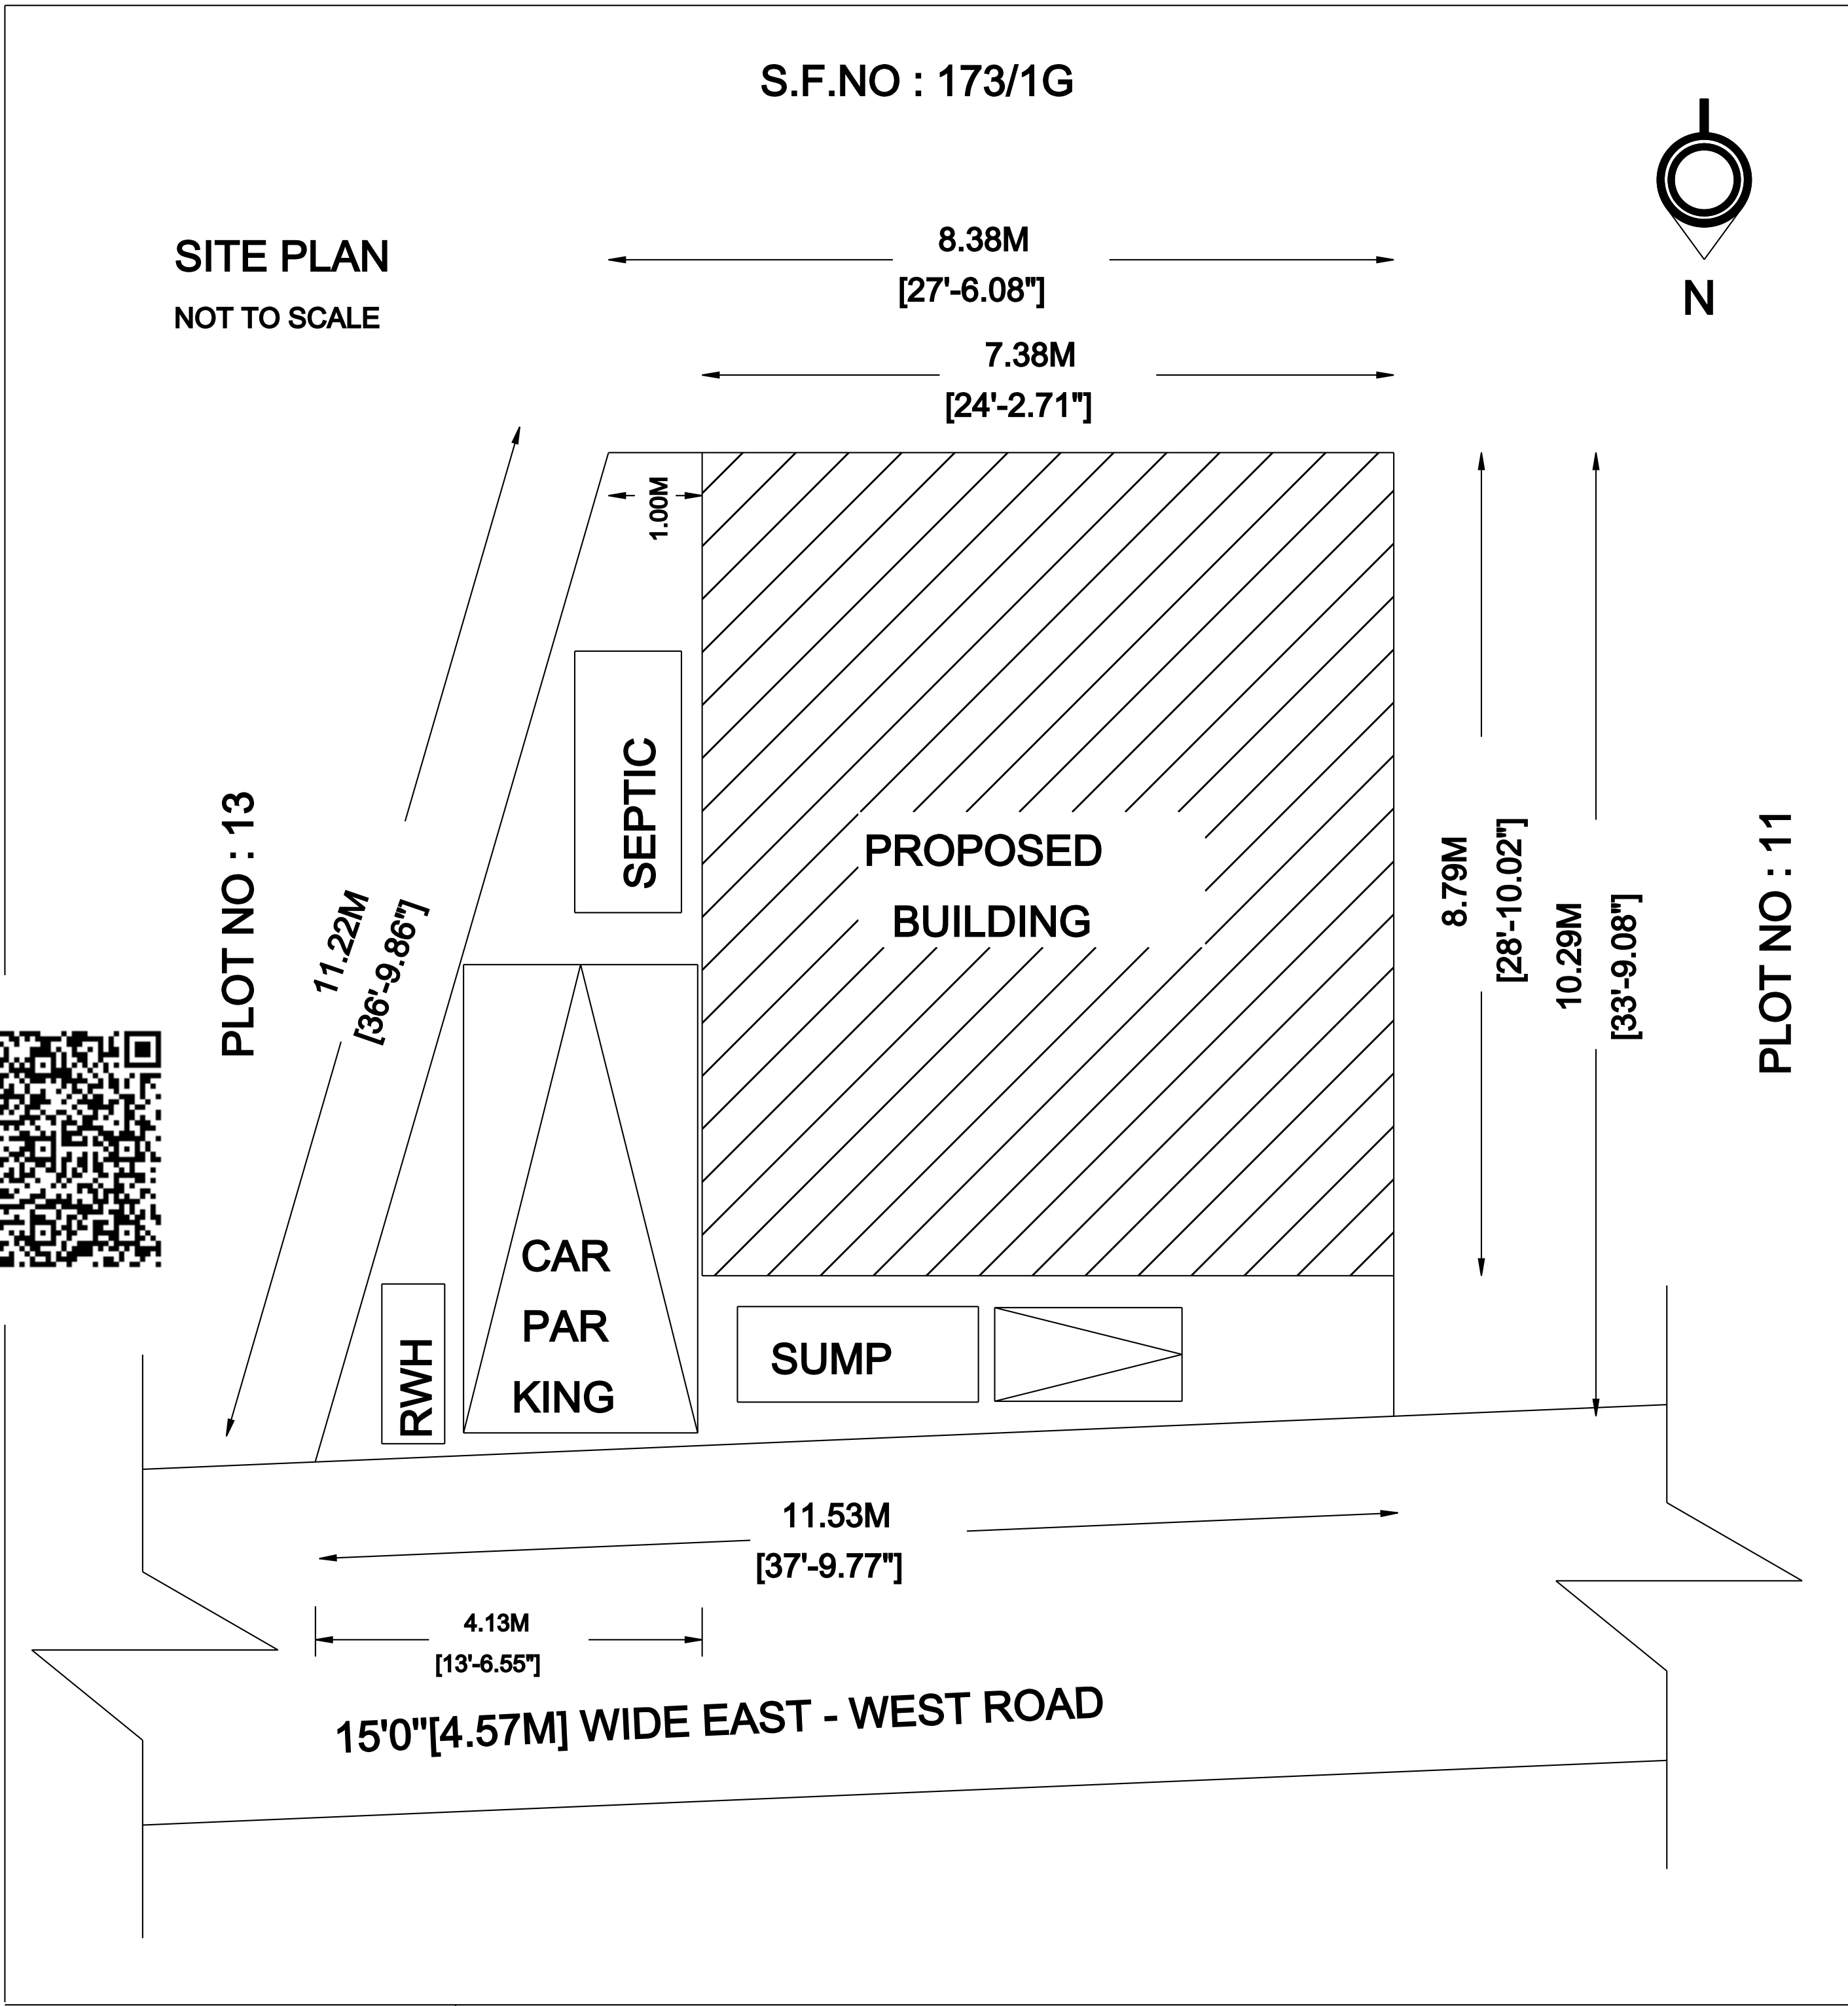

SITE PLAN
NOT TO SCALE

S.F.NO : 173/1G

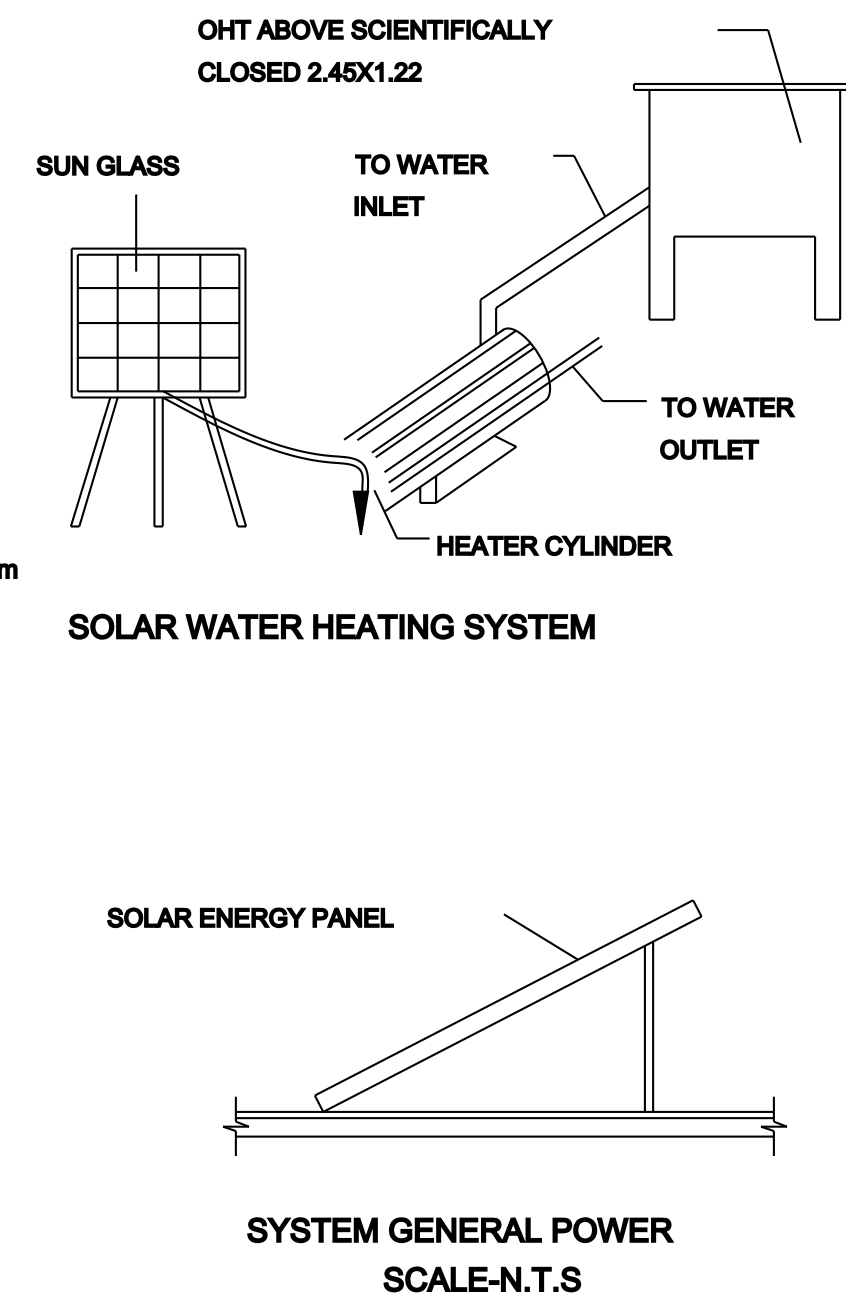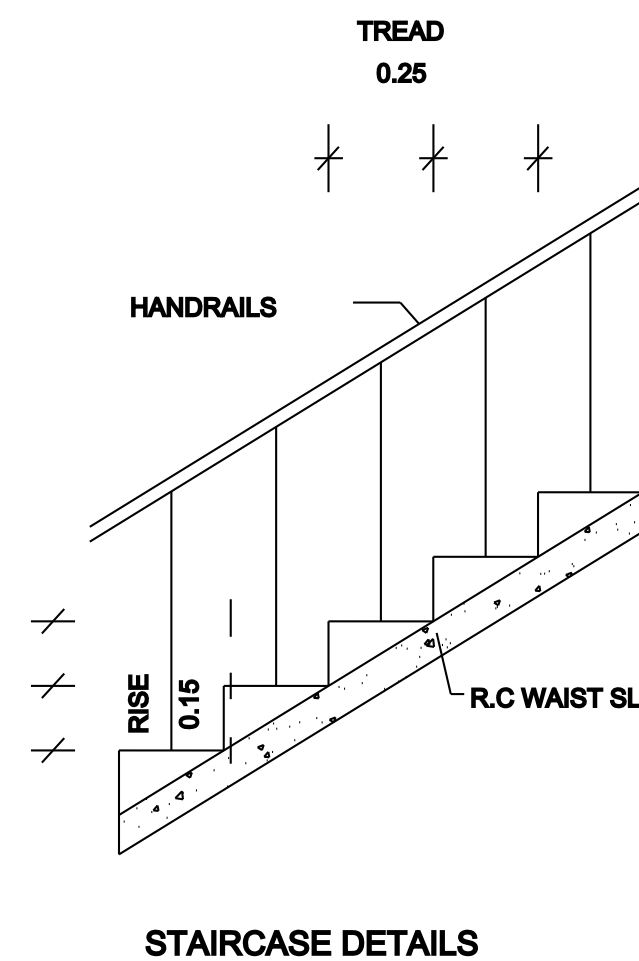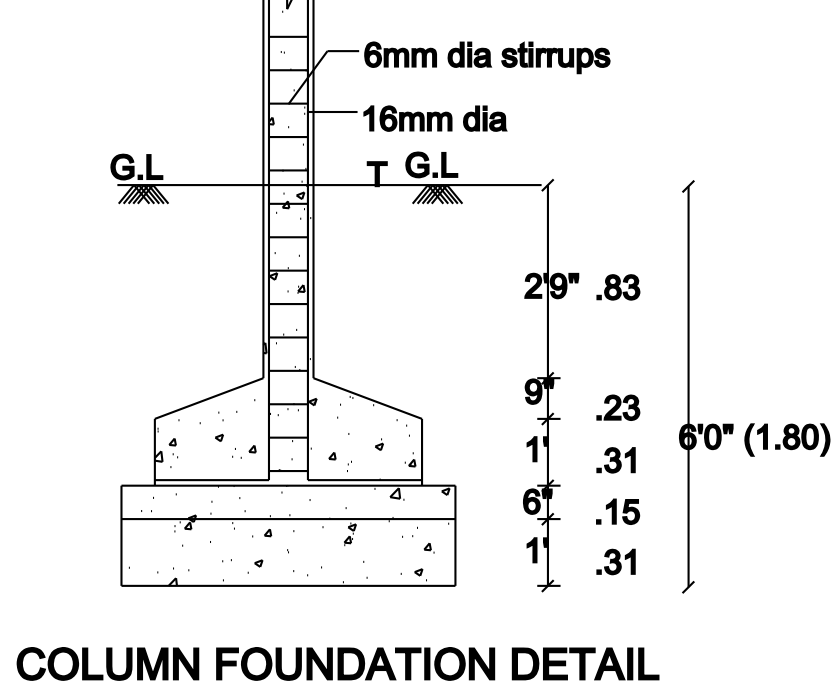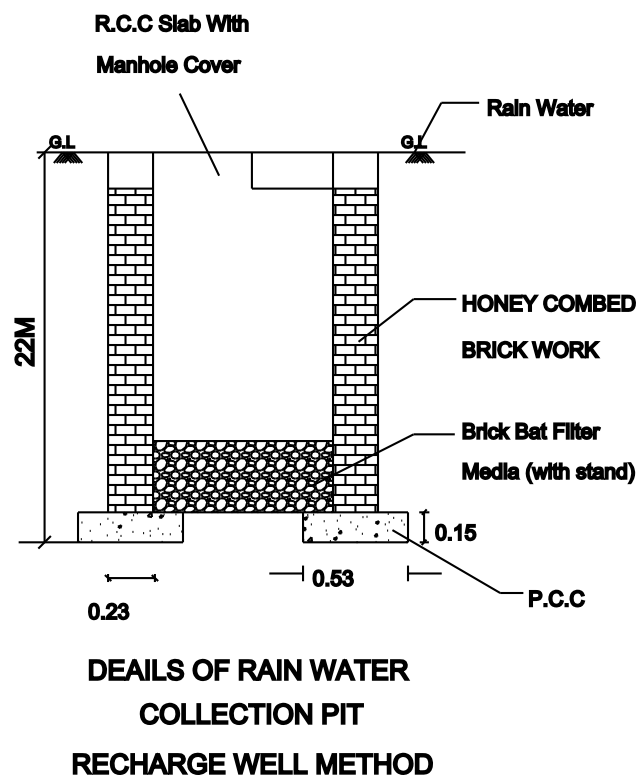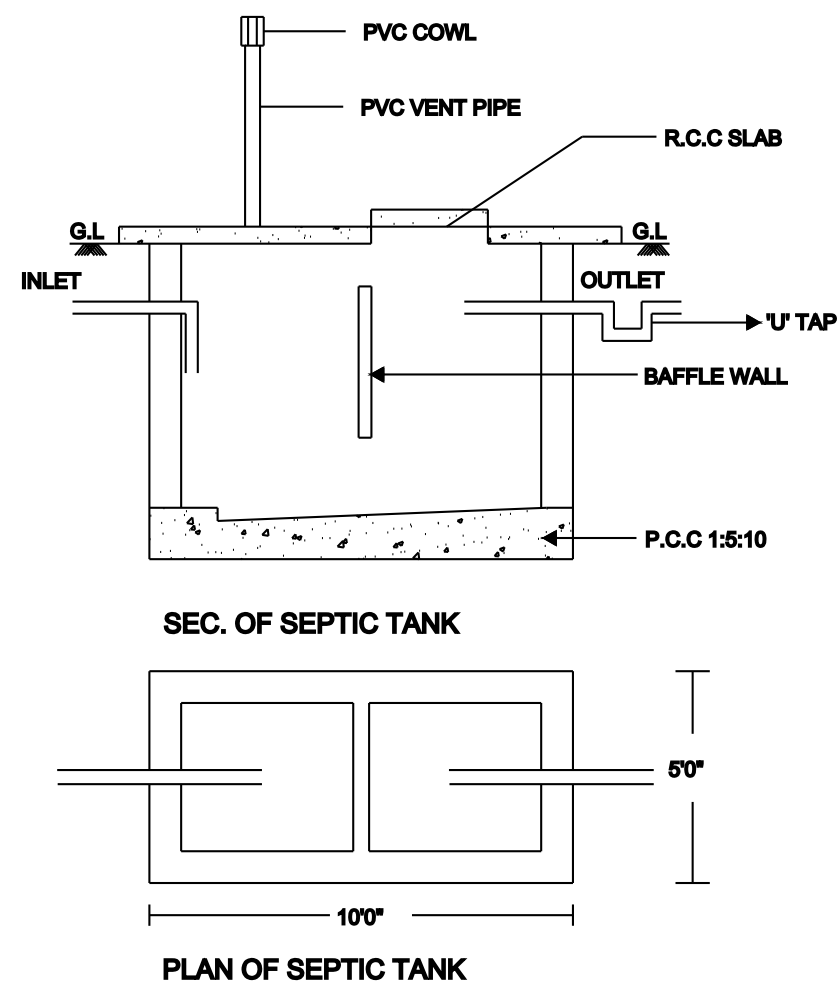

REGISTERED ENGINEER :