
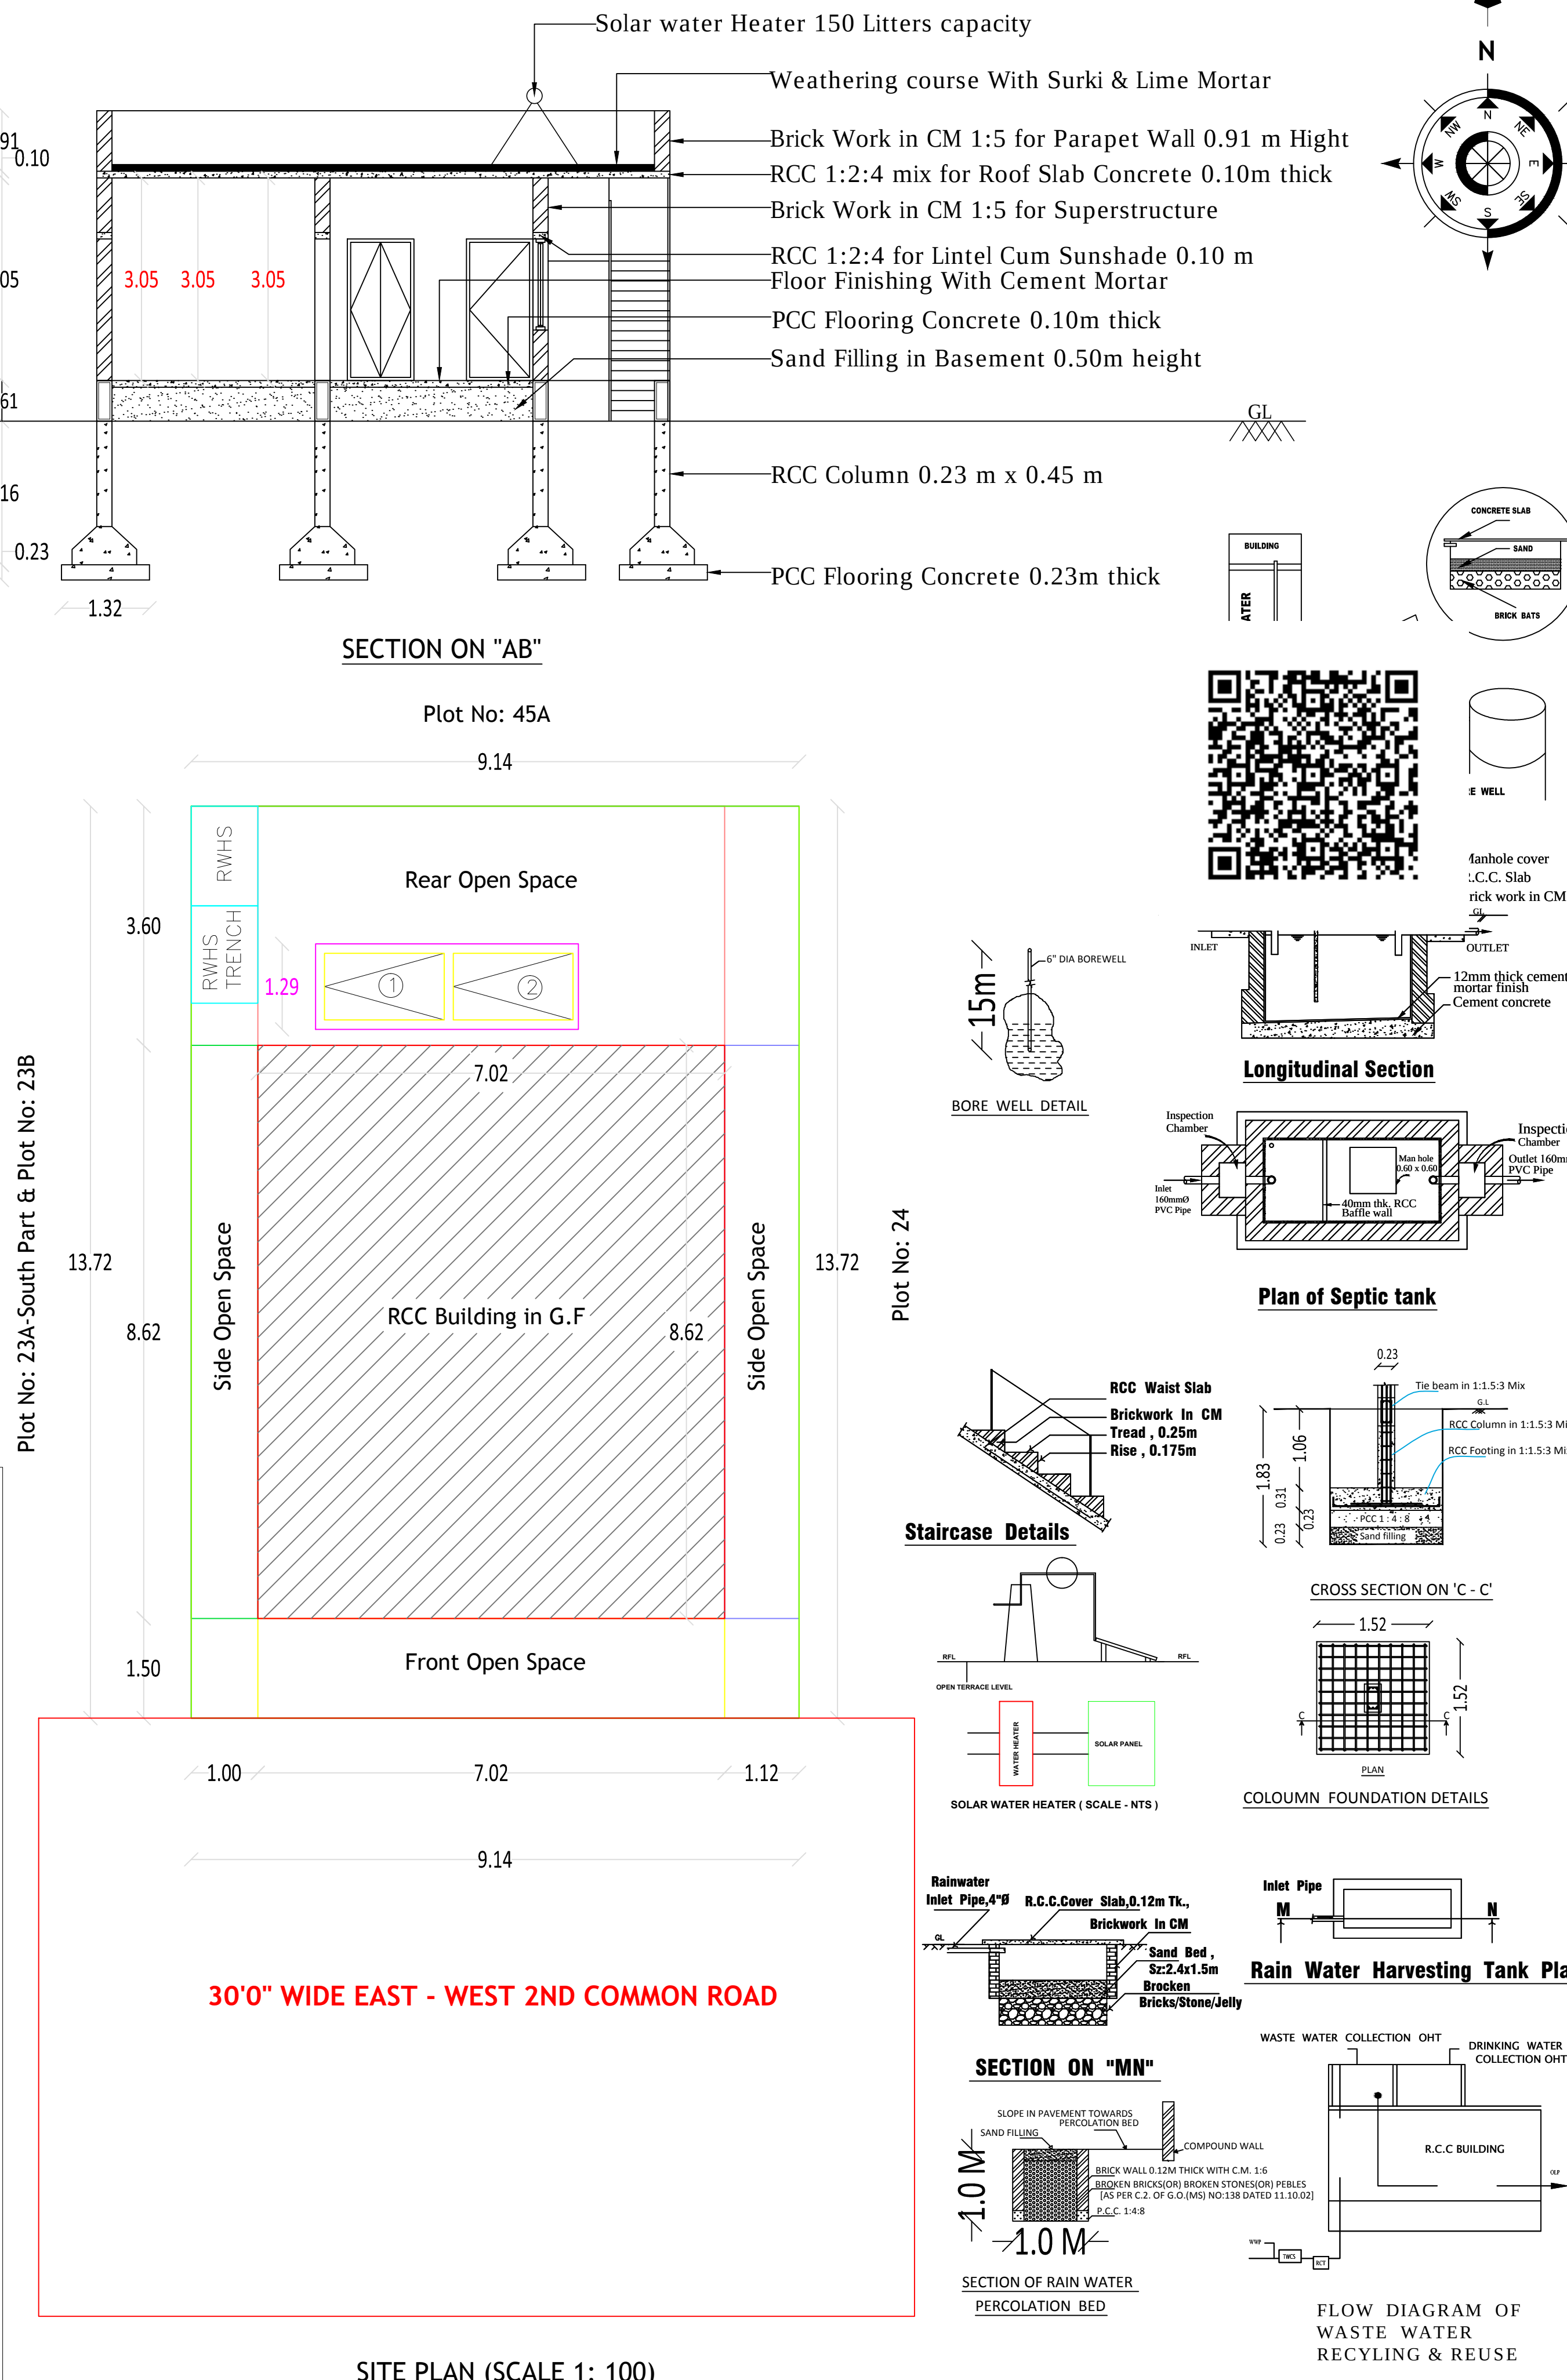
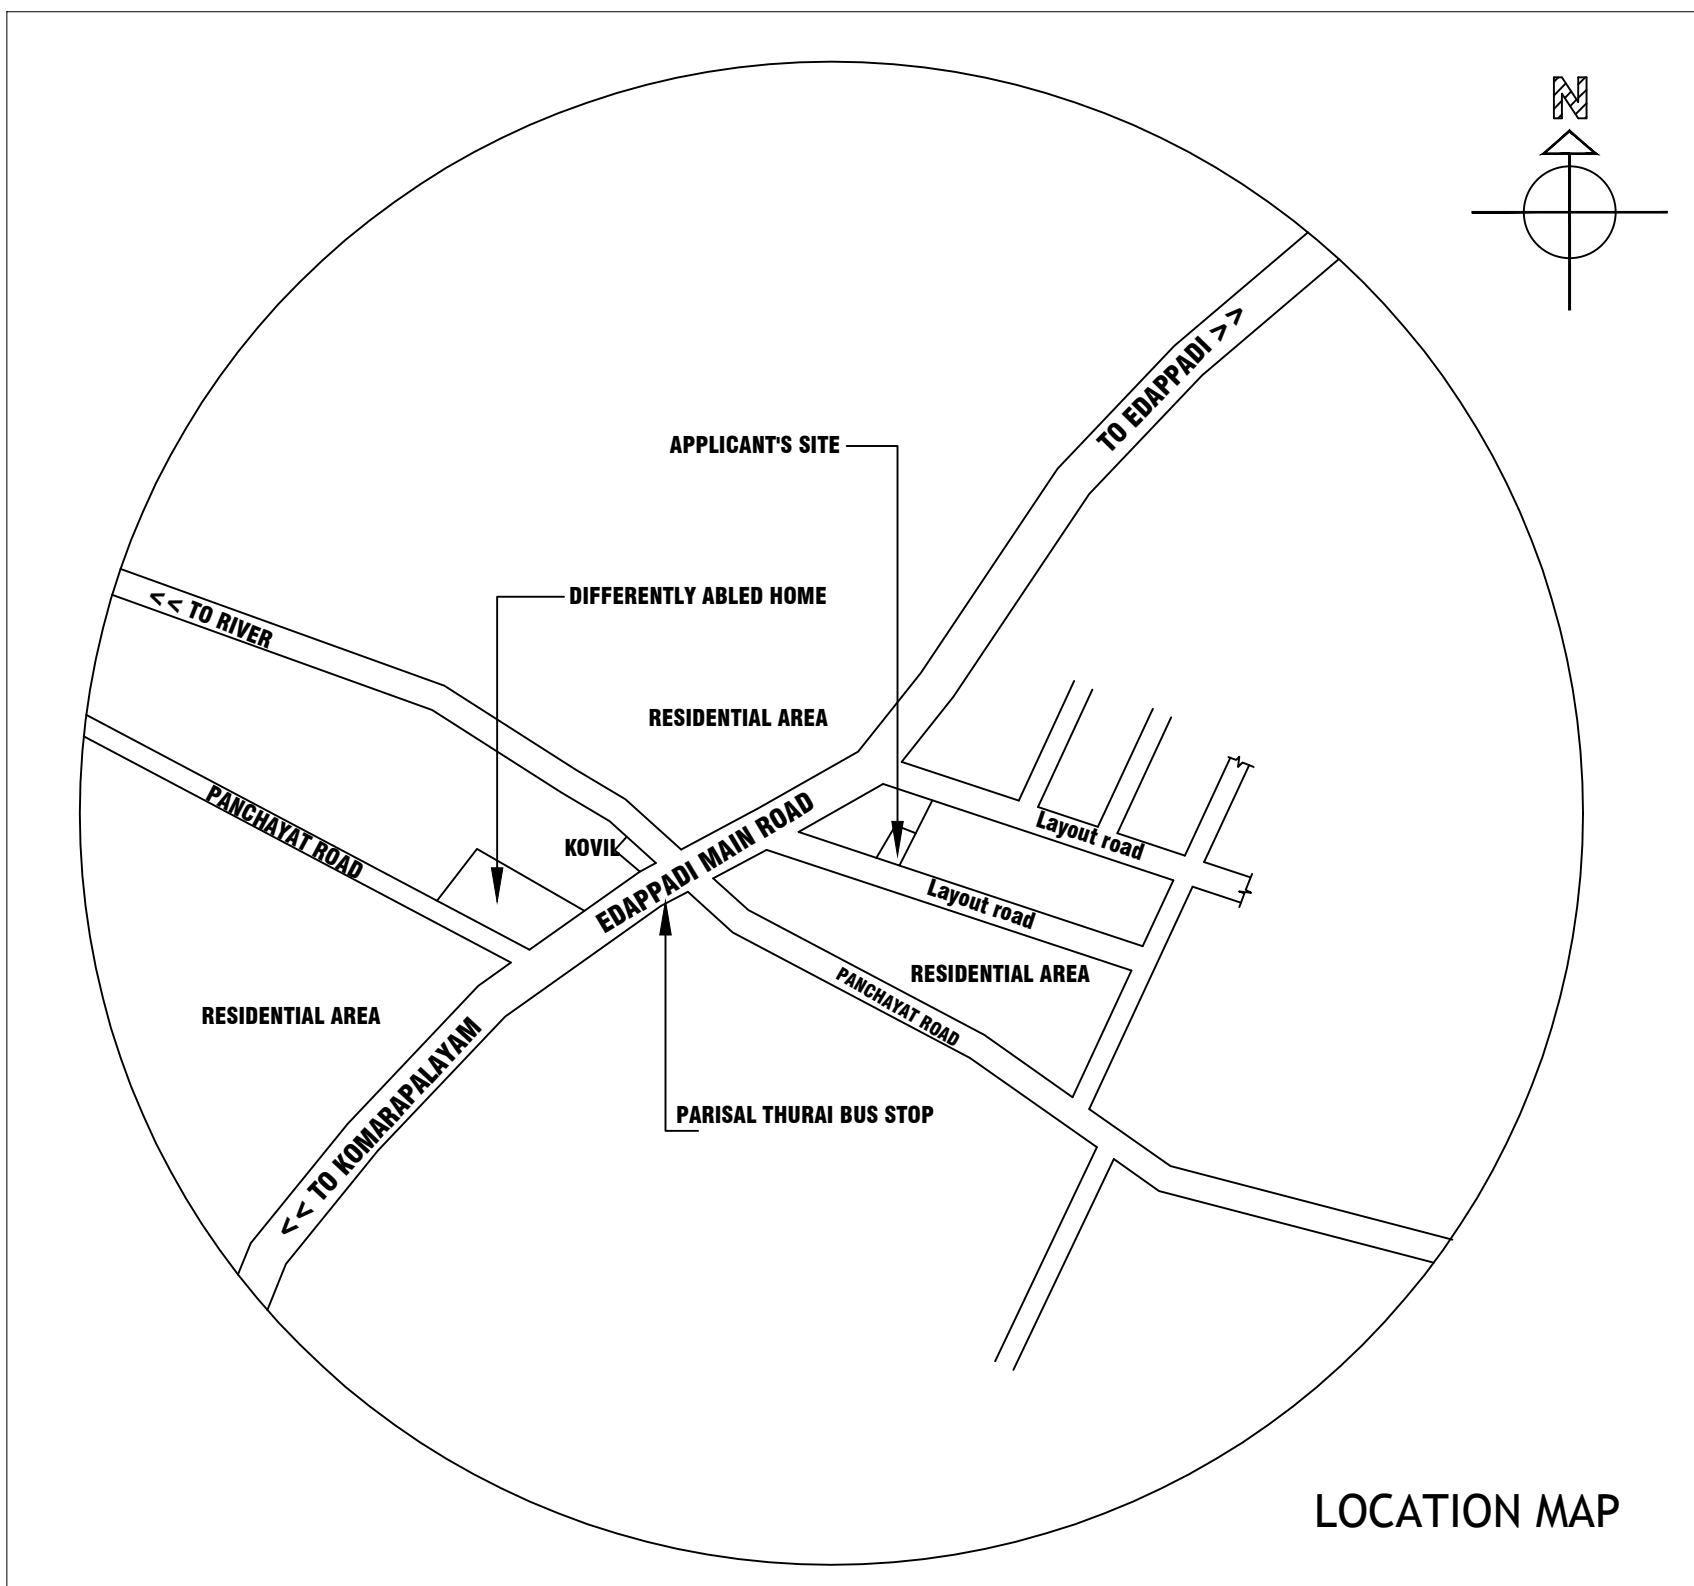


PLAN SHOWING THE PROPOSED RCC TERRACED GROUND FLOOR DWELLING HOUSE CONSTRUCTION AT NEW S.F.NO: 53/2D-pt & 53/2F-pt, PULLAGOUNDAMPATTI AGRAHARAM VILLAGE & PANCHAYAT, " SRI VELAA NAGAR ", PLOT NO : 23, KOMARAPALAYAM TO EDAPPADI MAIN ROAD, PARISAL THURAI BUS STOP, SANKARI TALUK, SALEM DISTRICT.

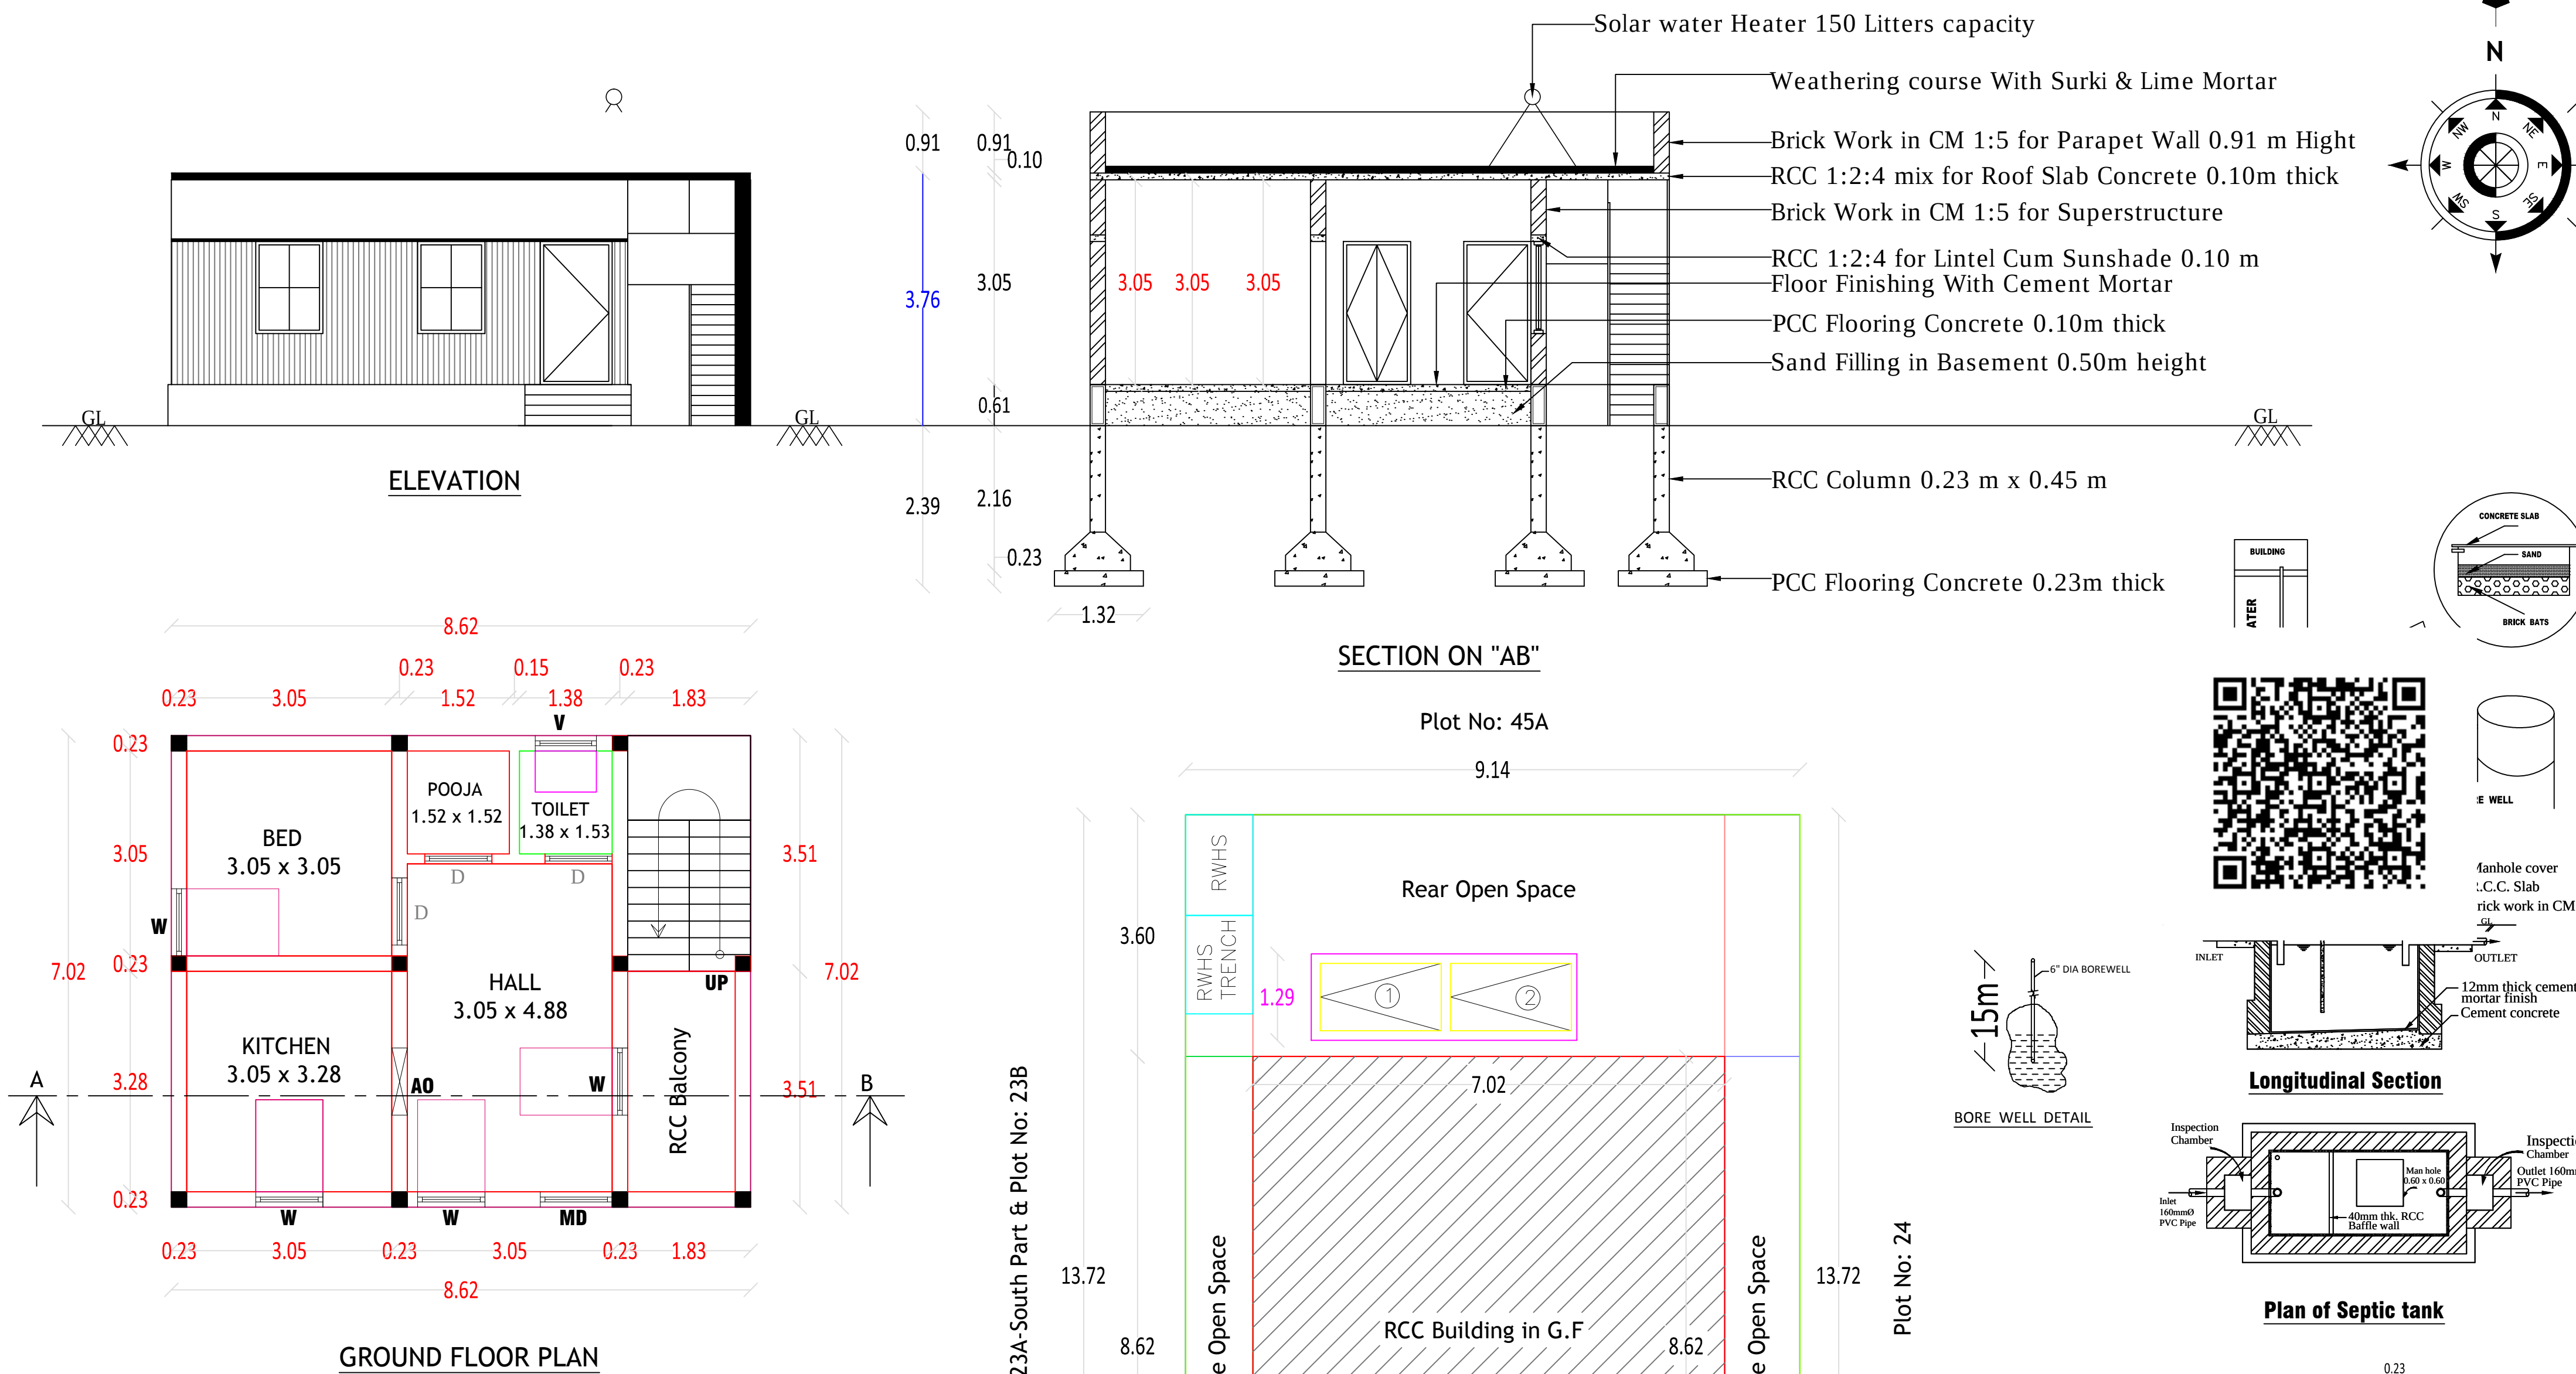

APPLICANTS :-

- 1.THIRU.R.MURUGESAN,**
S/o.Thiru.Rajendran,
2.TMT.KARTHIKA,
W/o.Thiru.R.Murugesan.

AREA DETAILS	SQ.M	SQ.FT
Area of the Applicant Site (As on Document)	125.46	1350.00
Area of the Proposed RCC Building in G.F	60.51	651.32
Area of the Open Space	64.95	698.68

JOINERY DETAILS:-

Main Door	MD	1.07 x 2.13 (3'6" x 7'0")	Door	D	0.91 x 2.13 (3'0" x 7'0")
Window	W	1.00 x 1.37 (3'3" x 4'6")	Opening	AO	1.00 x 2.13 (3'3" x 7'0")
Ventilator	V	0.91 x 0.61 (3'0" x 2'0")			

INDEX:-

APPLICANT SITE BOUNDARY SHOWN IN	
PROPOSED RCC BUILDING SHOWN IN	
RWHS SHOWN IN	

SCALE - 1:100


ALL DIMENSIONS ARE IN "METER"

ALL ROOMS ARE HAVING SUFFICIENT "VENTILATION"

U DROP WILL BE PROVIDED IN THE OUTLET

COLLECTION TANK WATER WILL BE REUSE TOILET & BATH ROOM OUTLET

SOLAR WATER HEATER SYSTEM OF 180LIT CAPACITY IS TO BE PROVIDED (1NOS)

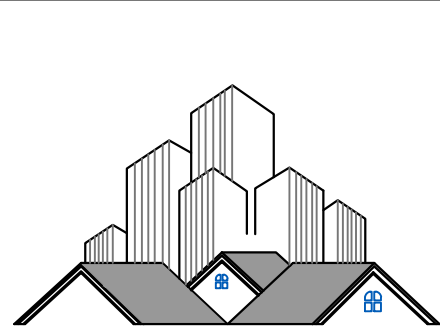


Er.V. VELU , B.E.,
Consulting Civil Engineers

VSA PLANNERS & CONSTRUCTION

📍 Sree Sarvam Business park, Salem main road, (Near Federal Bank), Opp.site Power Office,
Komarapalayam - 638 183.

☎ Cell : 98658 - 85289 63817 - 35043 || OFFICE GPS - 11°26'37.4"N 77°42'45.0"E

✉ vsaconstruction123@gmail.com

APPLICANT	ENGINEER
R. Murugesan M. Karthika	<i>V. Velu</i> Er. V. VELU. B.E., Civil VSA Promoters & Construction Sree Sarvam Business Park, Salem Main Road, (Near Federal Bank), Oppsite Power Office, Komarapalayam - 638 183. Cell : 63817 35043, 98658 85289