
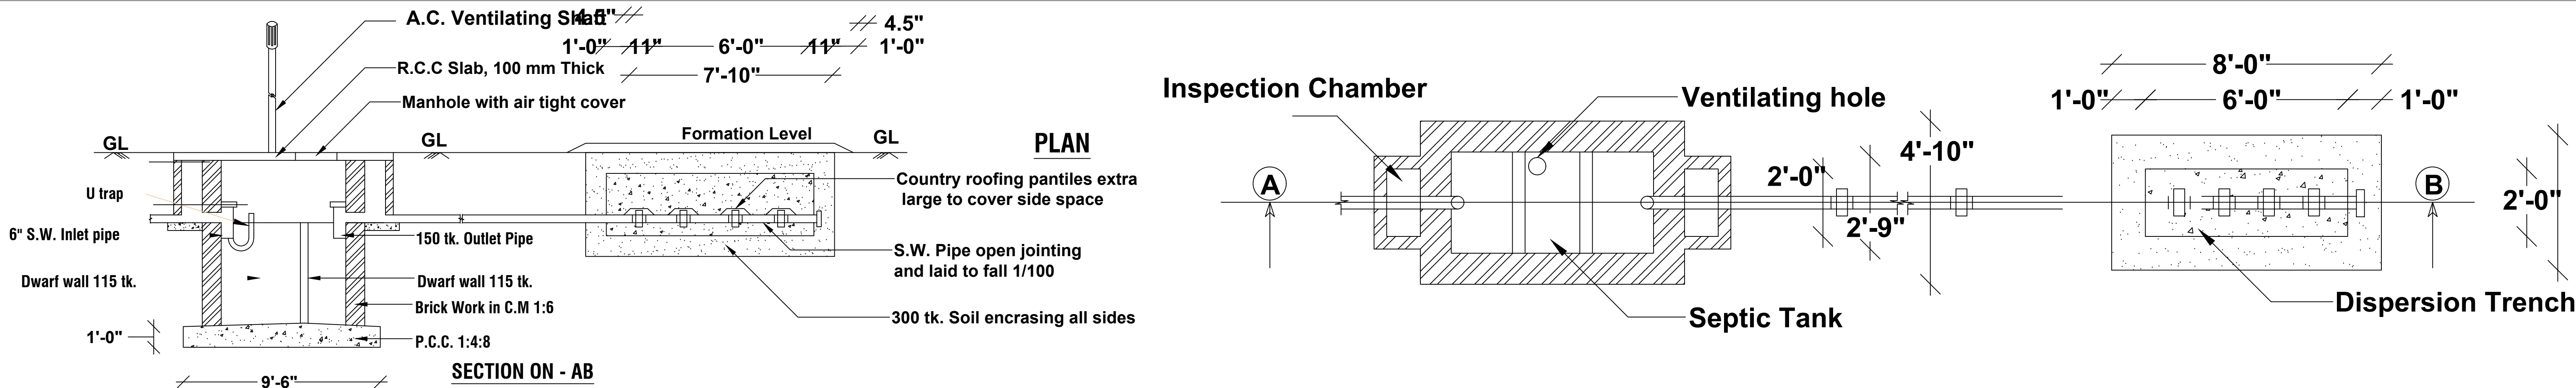
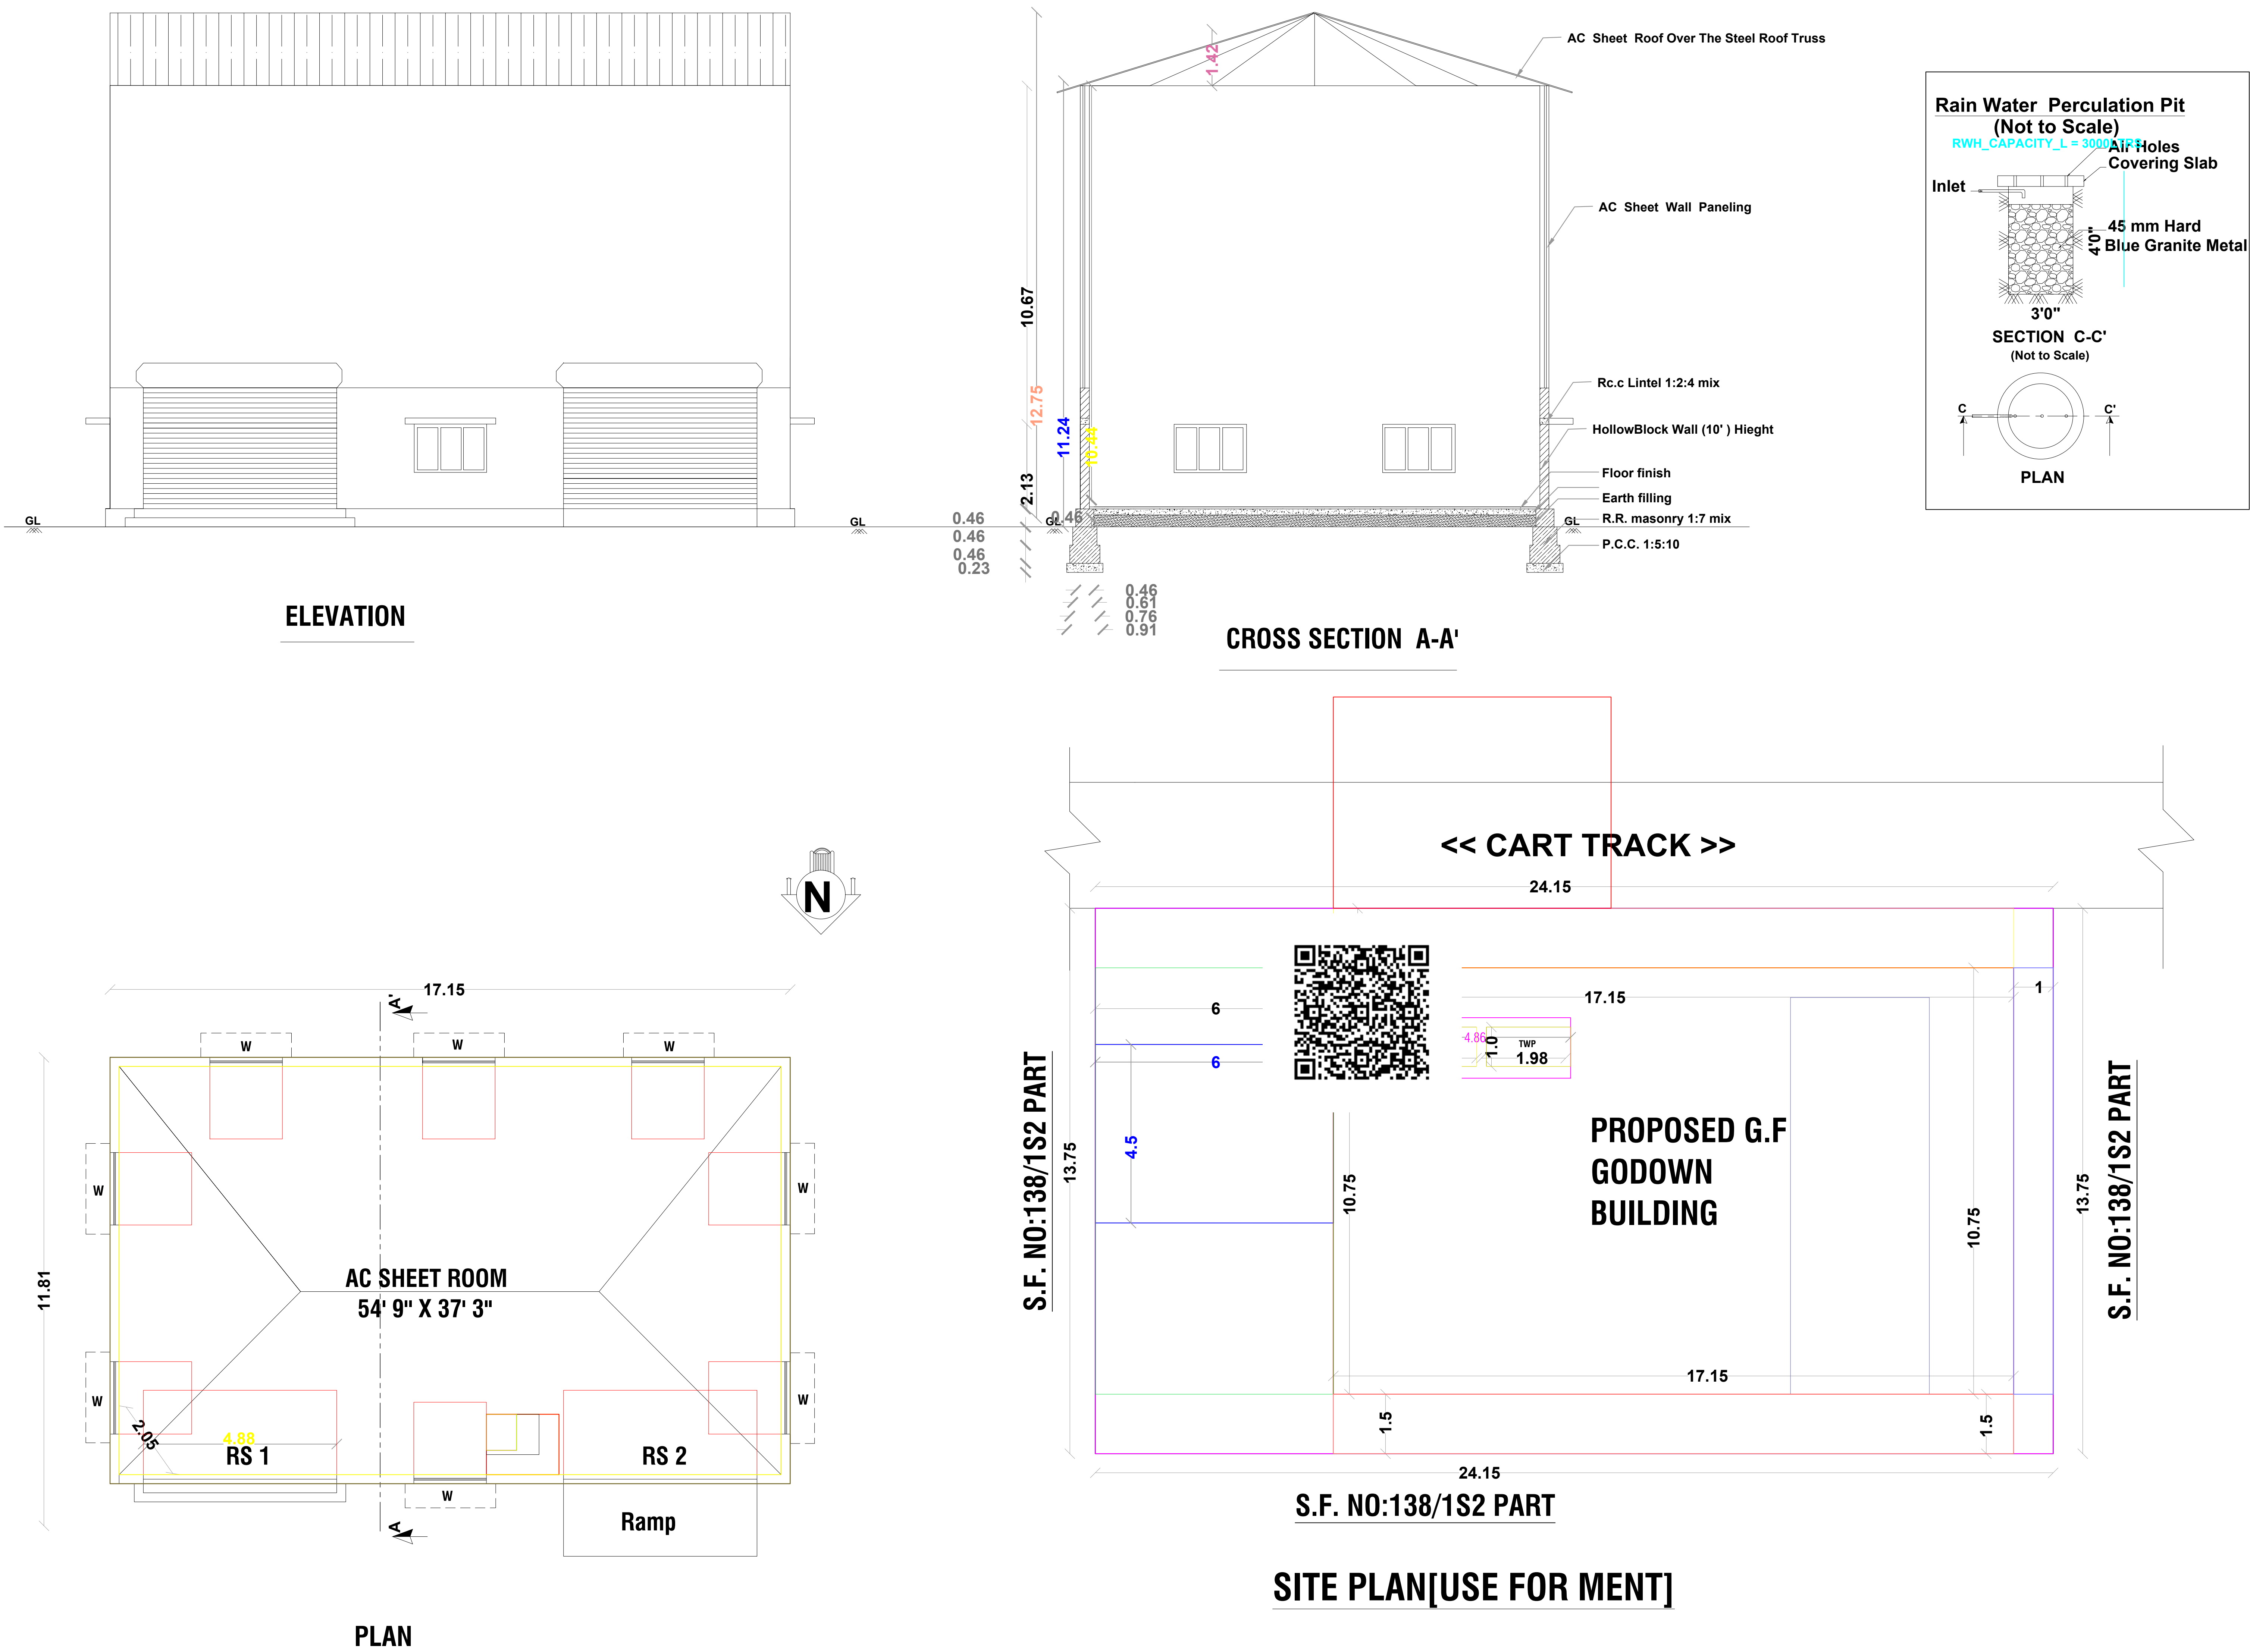


PLAN SHOWING THE PROPOSED CONSTRUCTION OF GI SHEET ROOF GROUND FLOOR COMMERCIAL GODOWN BUILDING IN S.F.NO:138/1S2,138/1T1 AT POTTANERI VILLAGE&PANCHAYAT, METTUR TALUK,SALEM DISTRICT.

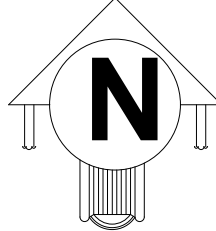

Scale Plan : 1: 100 Site Plan :1:300		N  	
Area Details		Sq.ft.	Sq.m.
Area of the Site		3573.65	332.00
Area of the Site[Use For Ment]		3573.65	332.00
Area of the Pro.Godown Building		1984.13	184.33
Area of the Open Space		1589.52	147.67
Schedule of Joineries			
RS 1	Rolling Shutter 1	16' 0" X 12' 0"	4.88 X 3.81
RS 2	Rolling Shutter 2	16' 0" X 12' 0"	4.88 X 3.81
W	Window	6' 0" X 4' 0"	1.83 X 1.22
Site boundary		☐	
Building		☐	
Road		☐	
Rain Water Pit (RWH)		☐	
B-13202020			
APPLICANT			
 Er. K.LOGESH, B.E.,MBA.,MISTE., Consulting Civil Engineer & LBS BUILDERS POLLACHI 2nd Floor, Amman Complex, Near Mayura Mahal, New Scheme Road, Pollachi - 642 002. Cell : +91 97869 56513 076/LS/2020/00005			
REGISTER ENGINEER			