

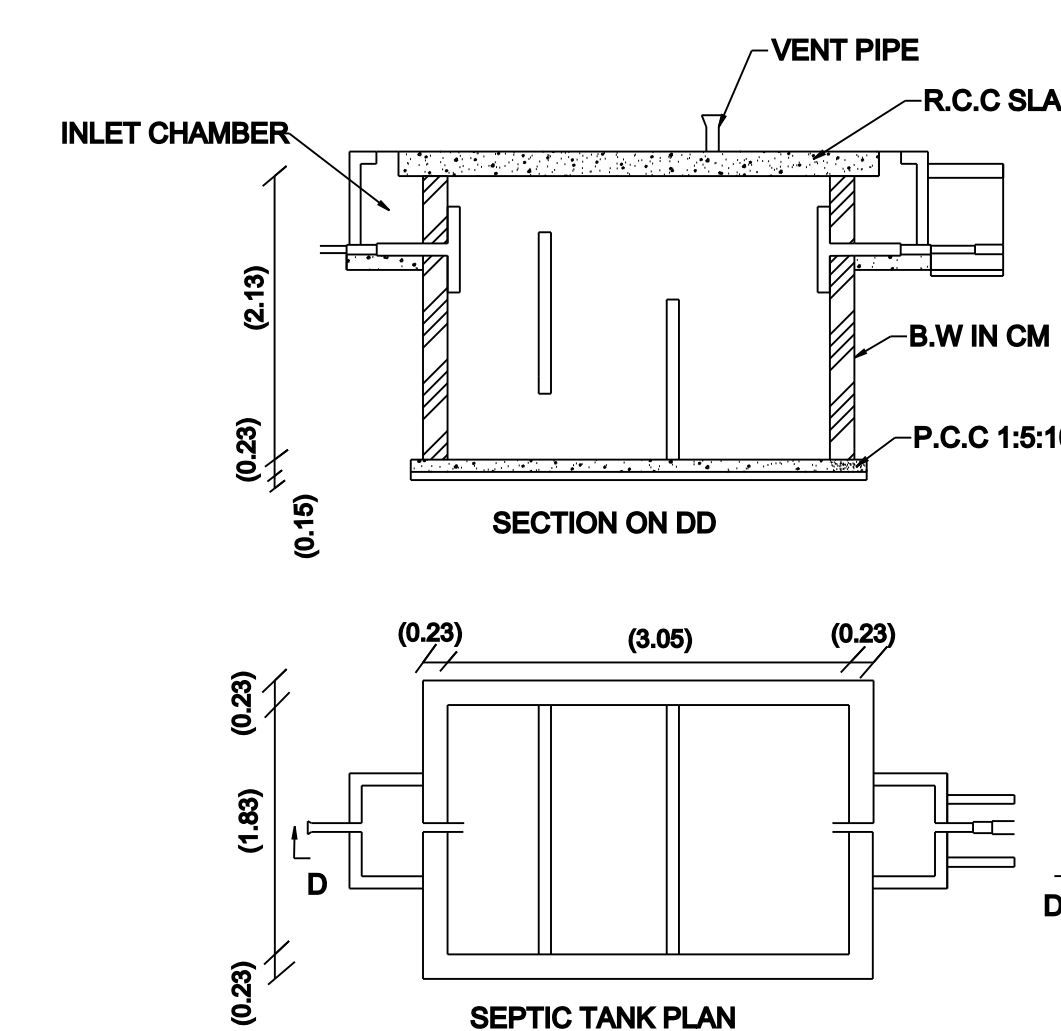
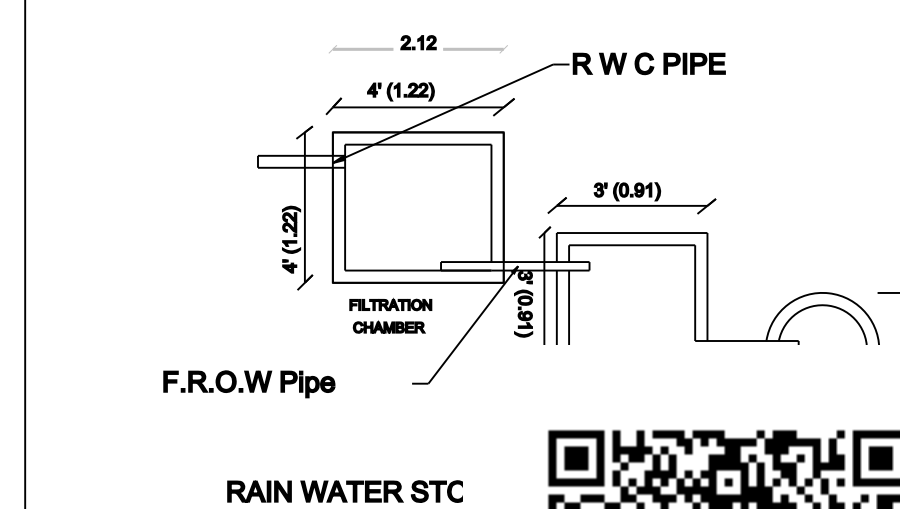
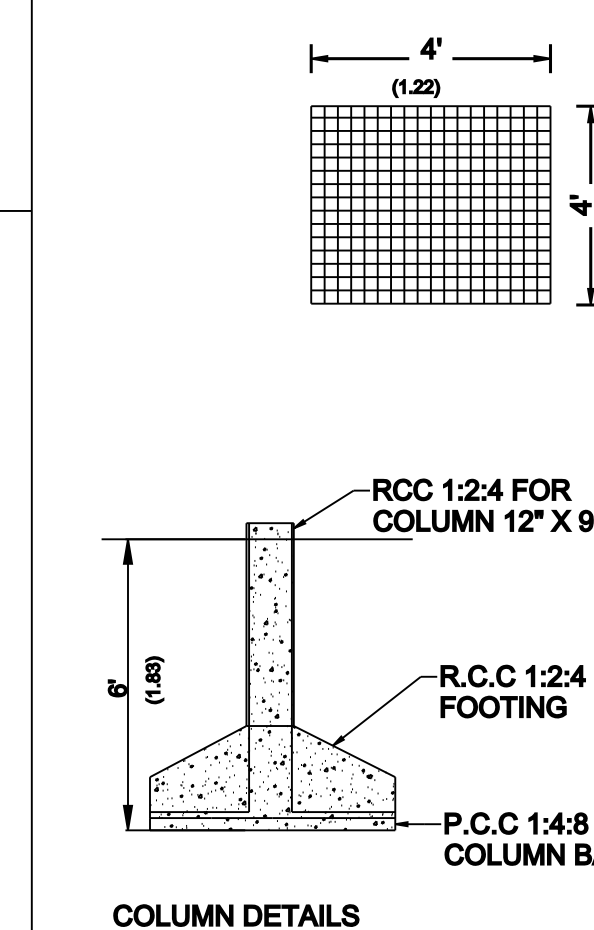
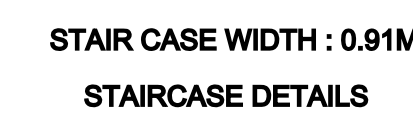


APPLICANT : MR. THANGAVEL P S/O MR. PONNAPAN

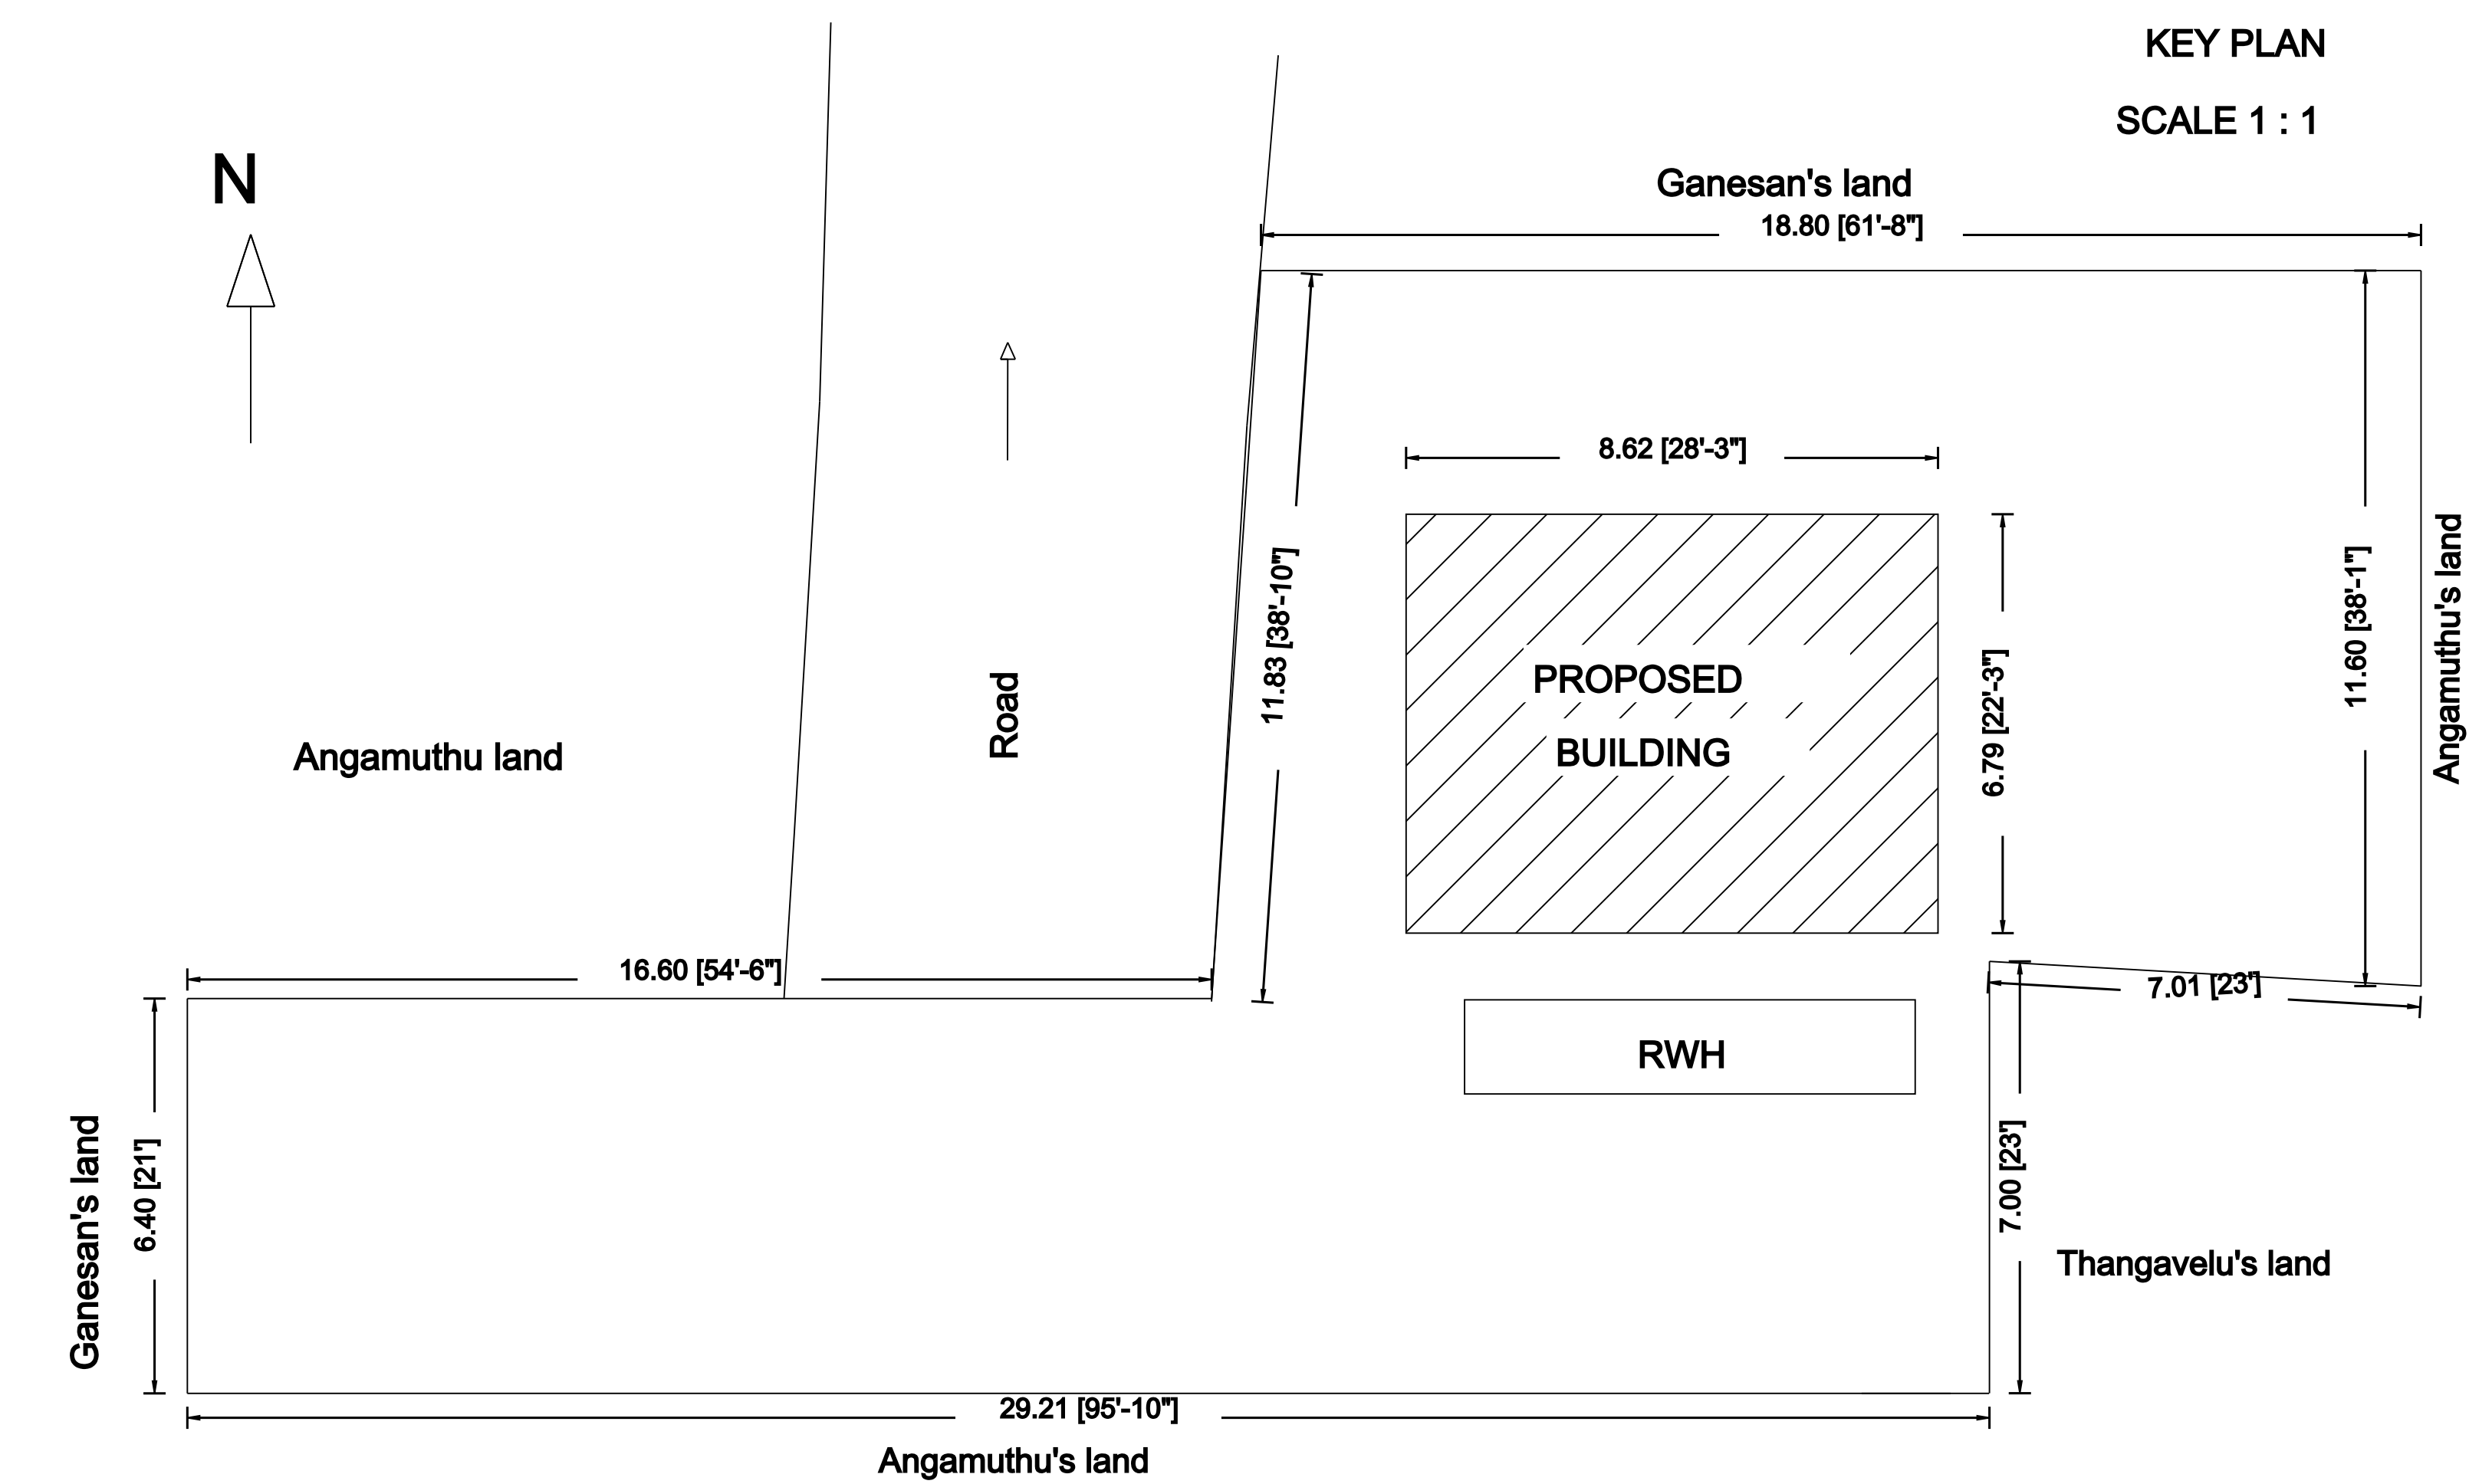

SCALE 1 : 1

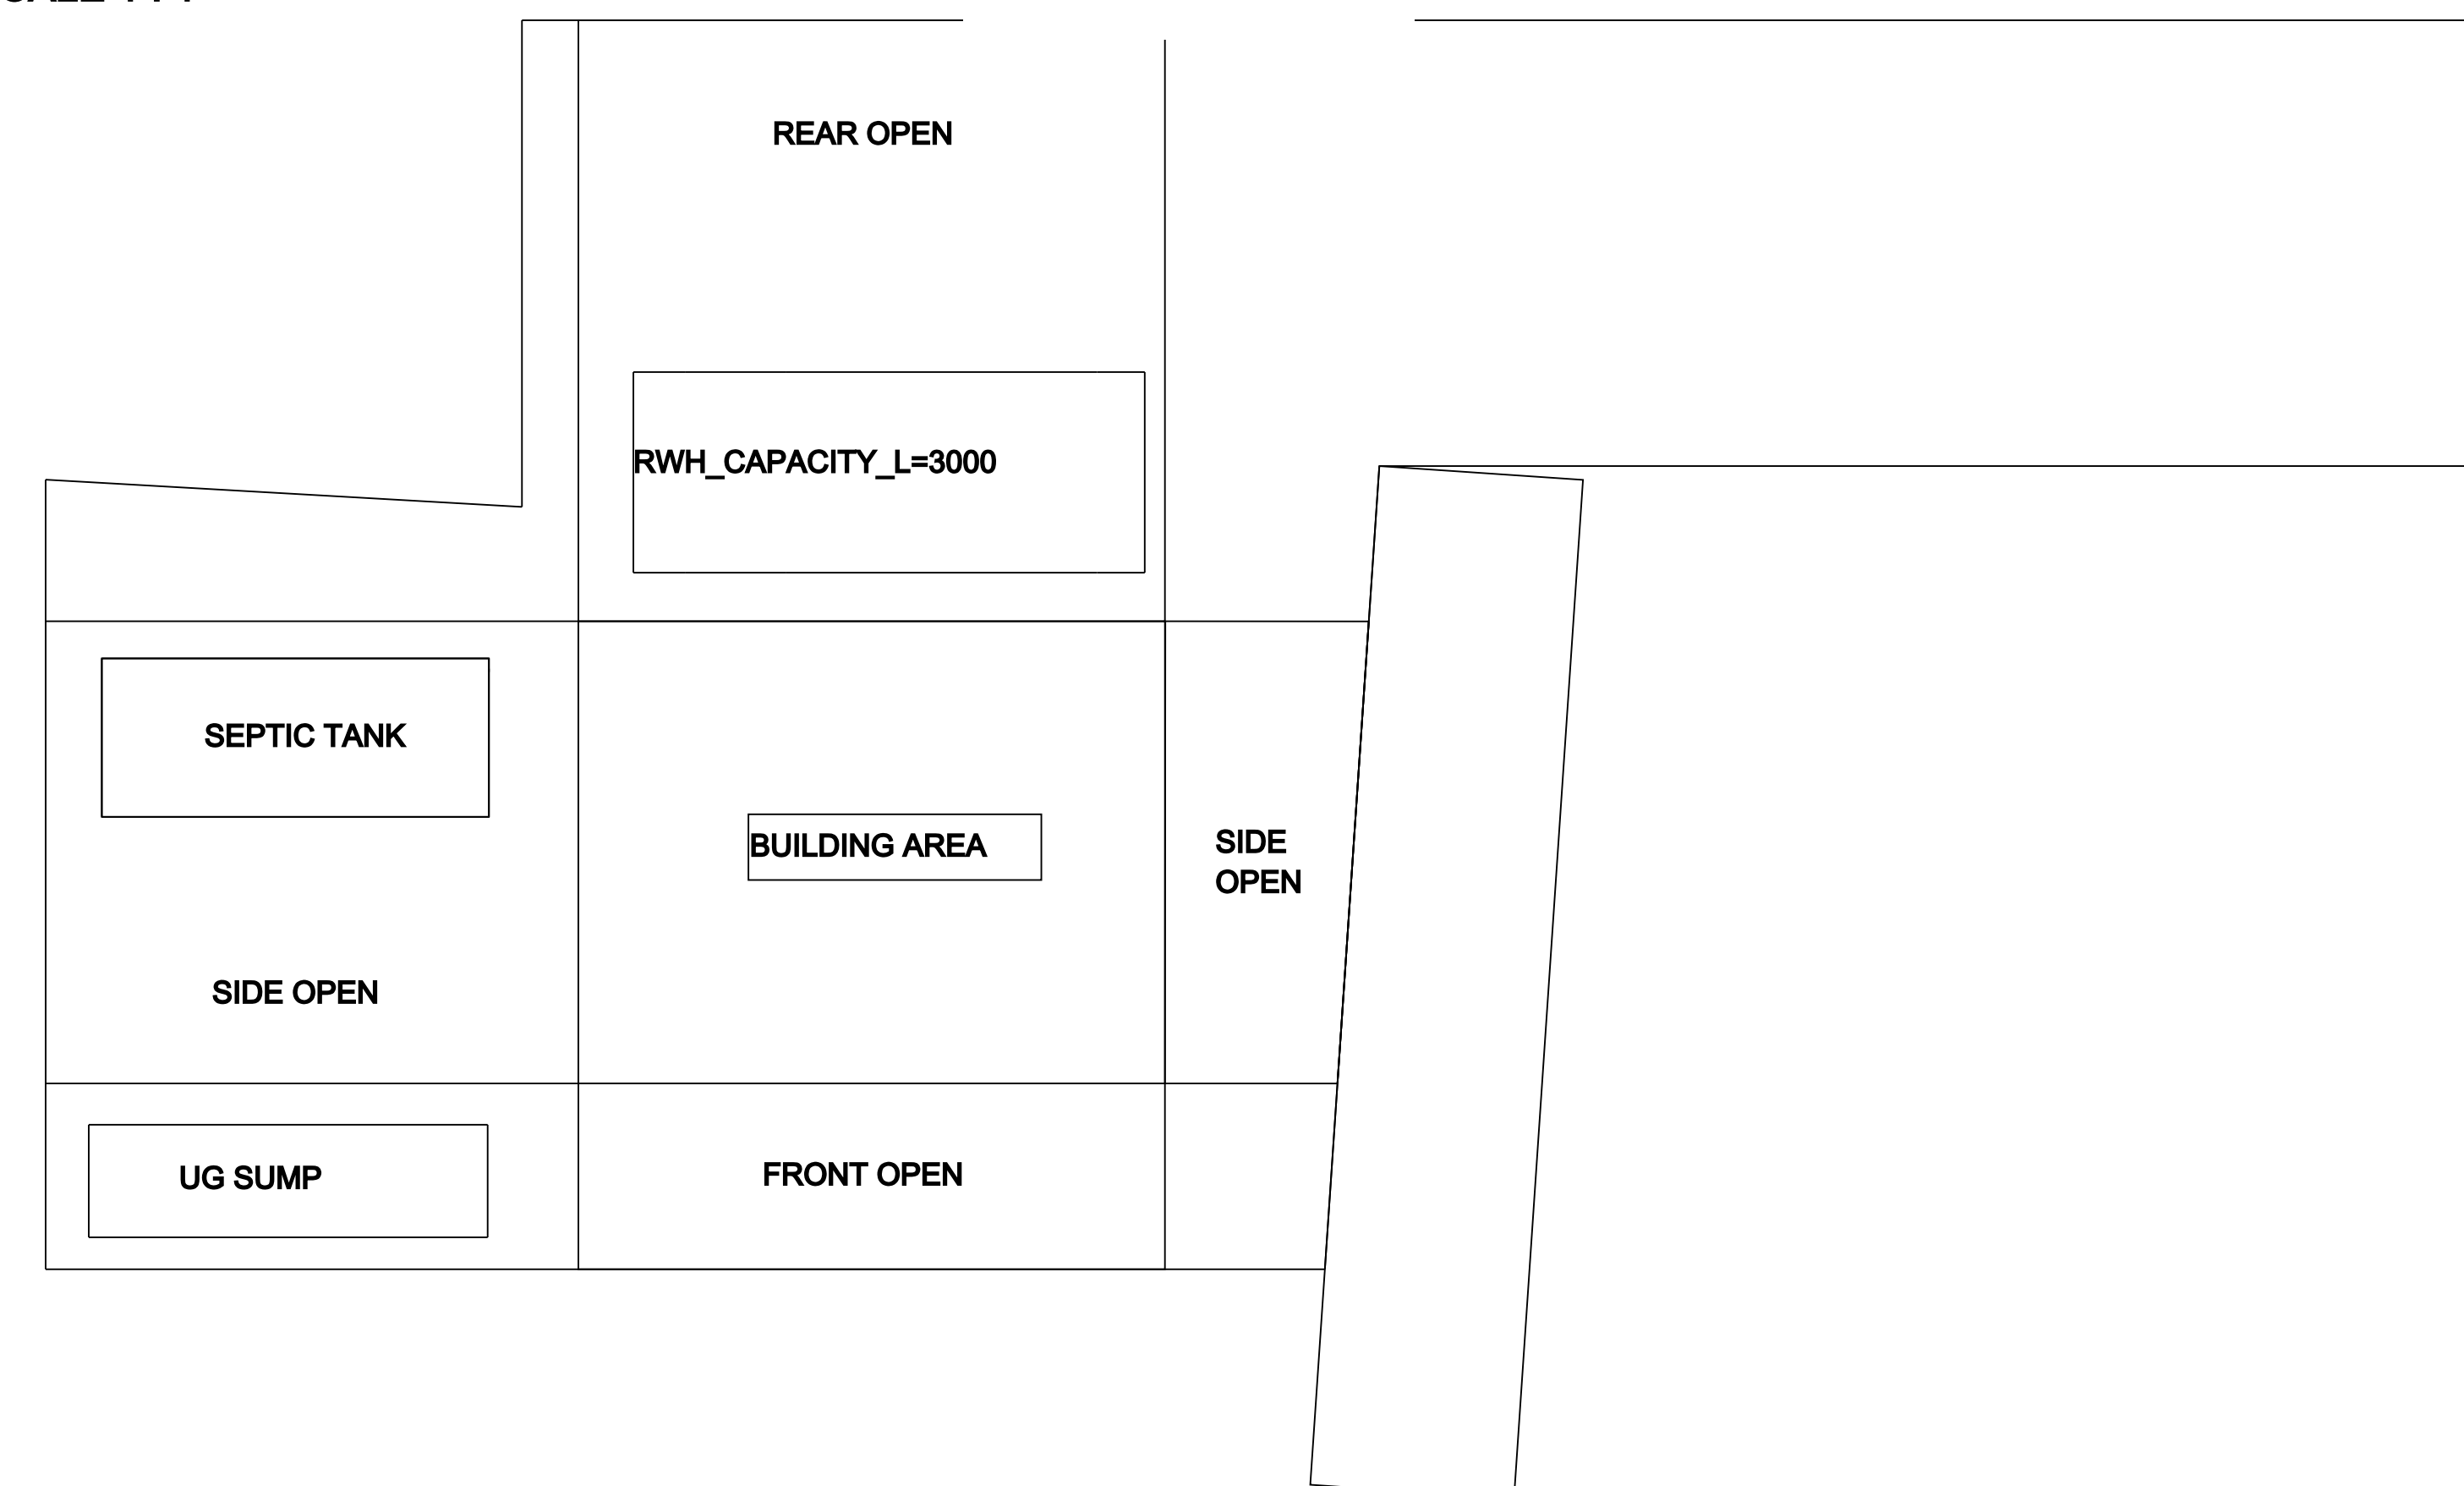

DOOR - D1	: 7' X 4' SQF : 2.13 X 1.22 SQM
DOOR - D	: 7' X 3' SQF : 2.13 X 0.91 SQM
DOOR - D2	: 7' X 2'6" SQF : 2.13 X 0.76 SQM
WINDOW - W	: 4' X 3' SQF : 1.22 X 1.22 SQM
VENT - V	: 2'X 2' SQF : 0.6X 0.6 SQM

PLOT AREA /SITE	: 4465.40 SQF : 415.00 SQM
BUILD UP AREA GF	: 629.78 SQF : 58.53 SQM
BUILD UP AREA FF	: 629.78 SQF : 58.53 SQM
FLOOR AREA GF	: 512.20 SQF : 48.26 SQM
FLOOR AREA FF	: 519.00 SQF : 48.23 SQM
AREA OF OPEN GROUND	: 3835.62 SQF : 356.47 SQM
FSI = TOTAL BUILD UP AREA / TOTAL SITE AREA = 0.2820	

APPLICANT

ENGINEER

APPROVING AUTHORITY