


PLAN SHOWING THE ADDITIONAL CONSTRUCTION OF R.C.C TERRACE ROOF SECOND FLOOR RESIDENTIAL BUILDING OVER THE EXISTING GROUND & FIRST FLOOR IN OLD .S.NO : 4/2H3, NEW S.NO-4/2G2, 4/2H3C, DOOR NO : 1/130, THAMMANAICKENPATTI VILLAGE PANCHAYAT, PANAMARATHUPATTI UNION, SALEM SOUTH TALUK, VEERAPANDI SUB REG, SALEM DISTRICT.

NAME OF THE APPLICANT: Mr.M.KUMAR, S/o, Mr.MUTHUSAMY.

APPROVAL NO- SWP/BPA/066087/2023.

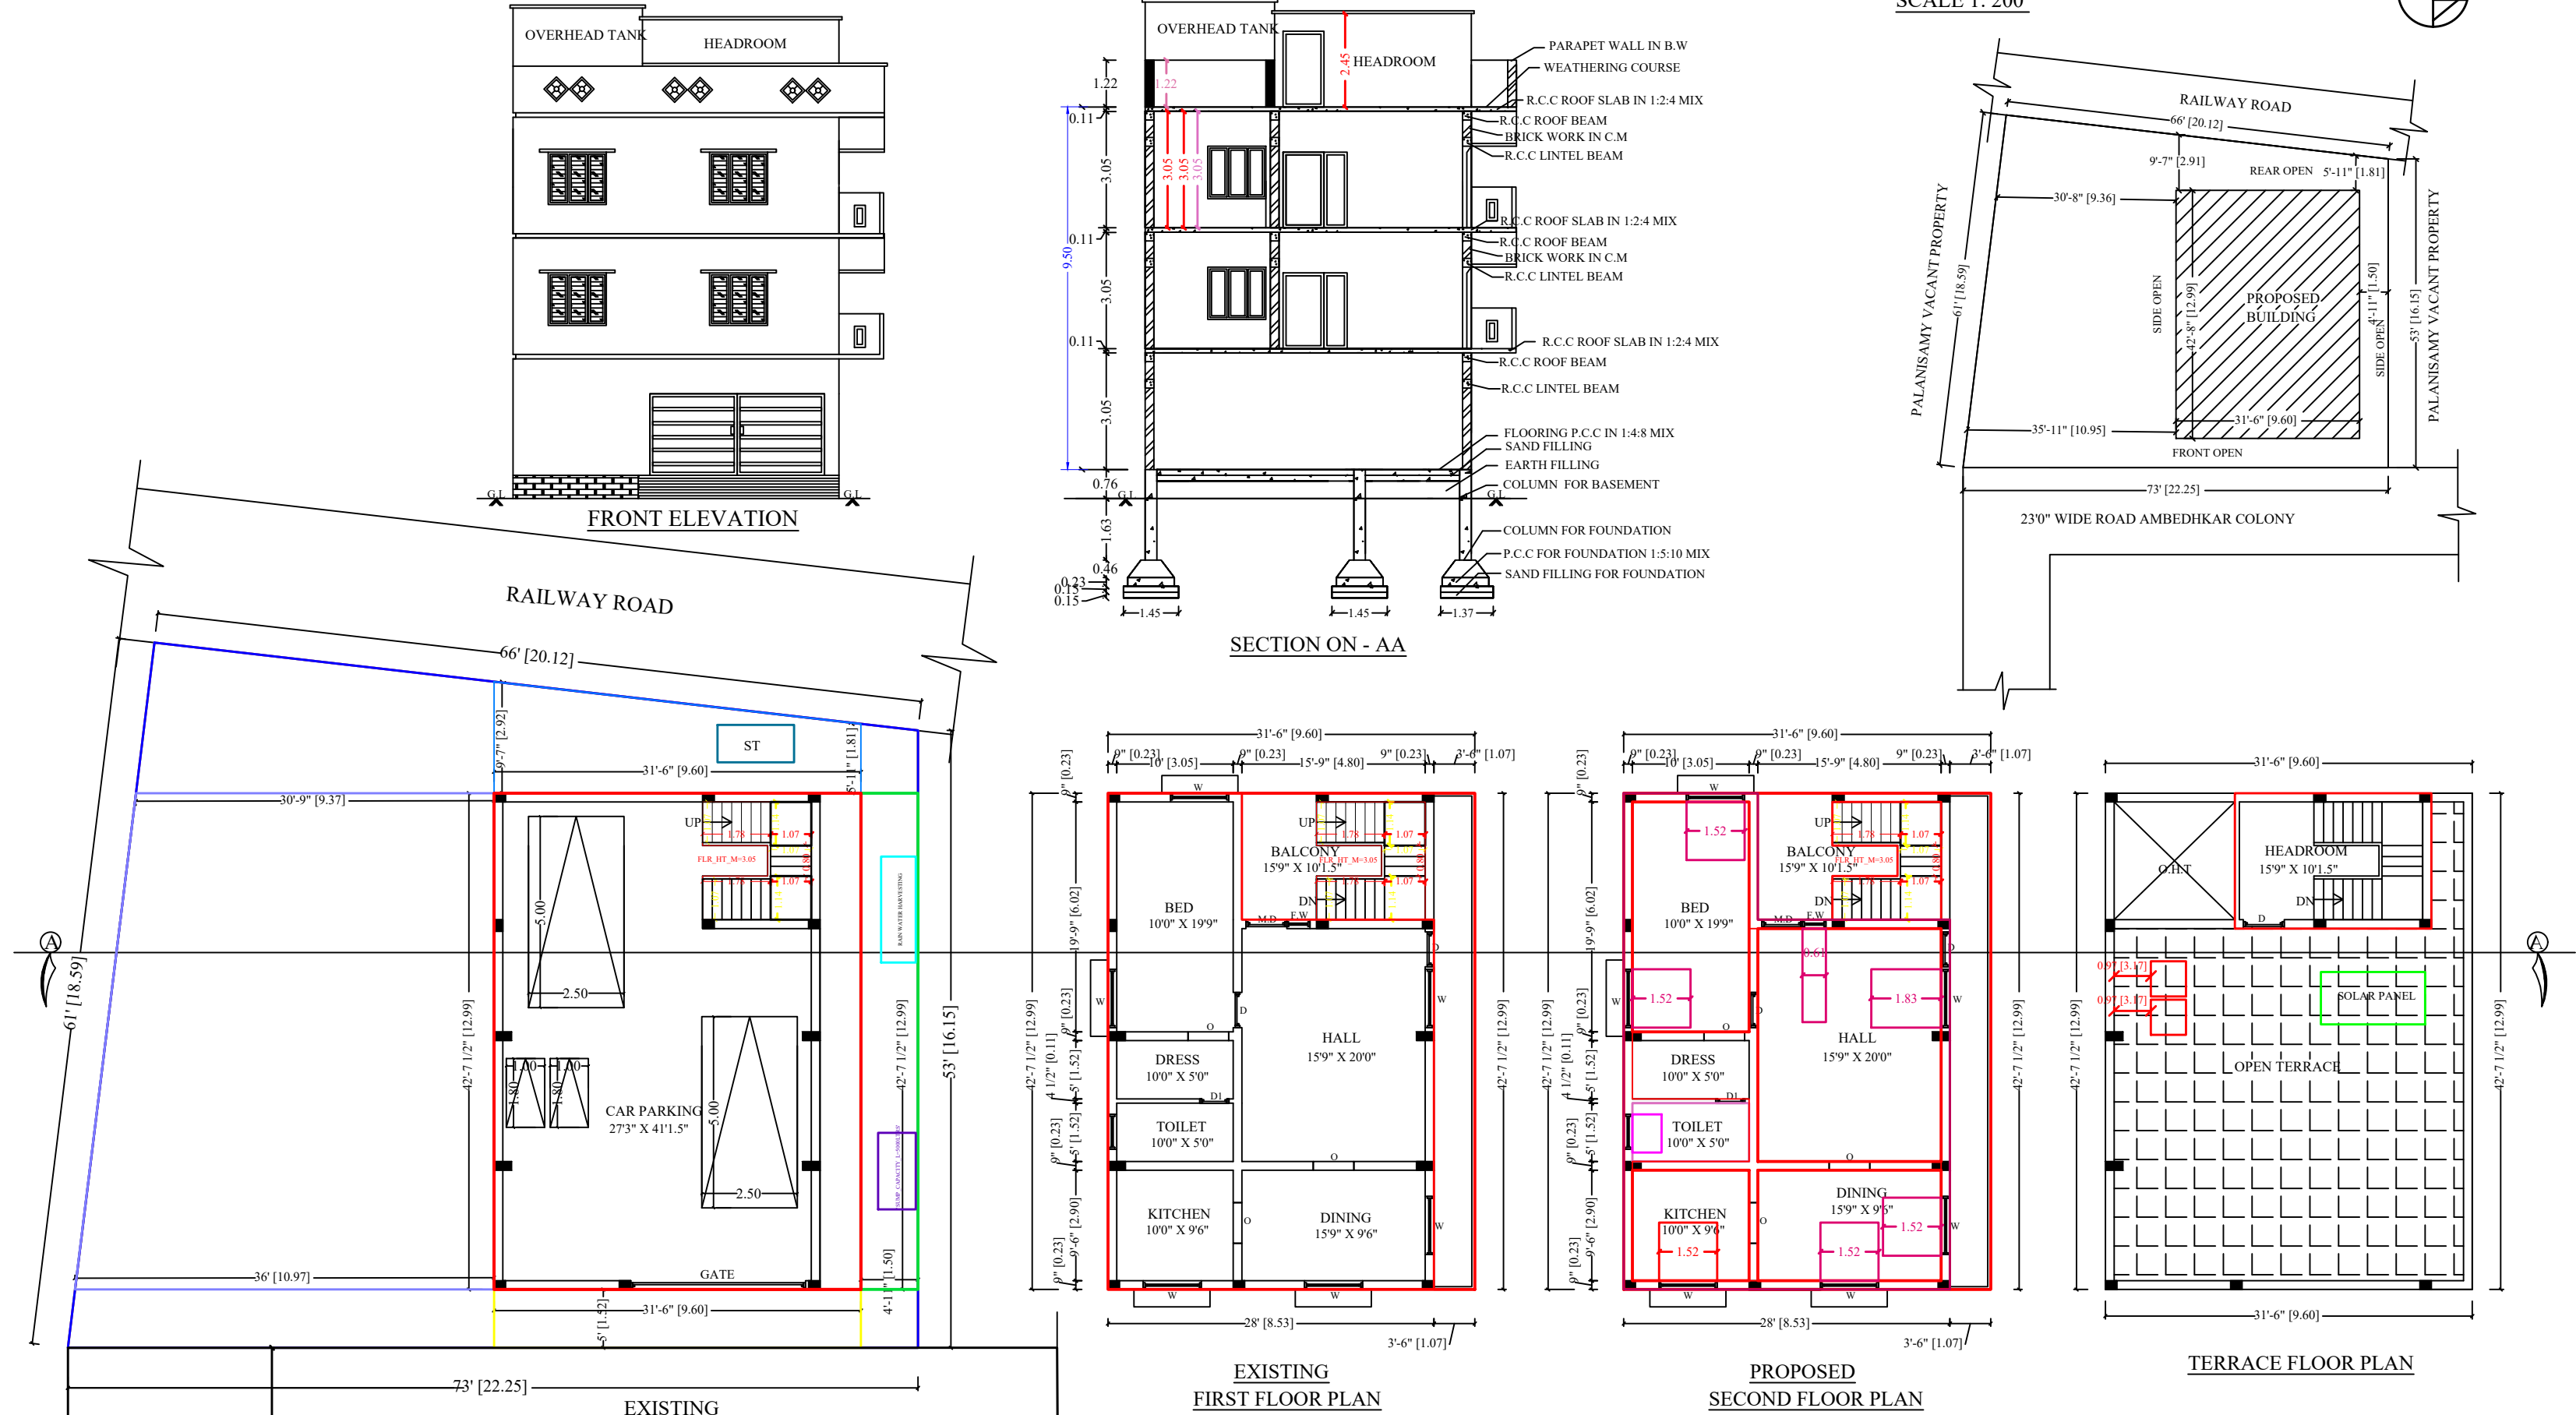

AREA DETAILS:-

1.	AREA OF THE SITE	3,767.50 S.FT	350.00 S.M
2.	EXISTING GROUND FLOOR AREA	1,343.00 S.FT	124.77 S.M
3.	EXISTING FIRST FLOOR AREA	1,343.00 S.FT	124.77 S.M
4.	PROPOSED SECOND FLOOR AREA	1,343.00 S.FT	124.77 S.M
5.	HEADROOM AREA	196.00 S.FT	18.21 S.M
6.	TOTAL PROPOSED AREA	1,539.00 S.FT	142.98 S.M
7.	VACANT AREA	2,424.50 S.FT	225.23 S.M

JOINERY DETAILS :-

S.NO	DESCRIPTION	SIZE IN FT	SIZE IN M
1	MAIN DOOR - M.D	3'6" X 7'0"	1.07 X 2.14
2	DOOR - D	3'0" X 7'0"	0.91 X 2.14
3	DOOR - D1	2'6" X 7'0"	0.76 X 2.14
4	OPEN - O	3'6" X 7'0"	1.07 X 2.14
5	WINDOW - W	5'0" X 5'0"	1.52 X 1.52
6	VENTILATOR - V	3'0" X 2'6"	0.91 X 0.76

SCALE :-

ALL DIMENSIONS ARE IN FEET & METER
SCALE 1 : 100 OR 1" = 8'0"

LEGEND :-

BOUNDRY SHOWN IN
PROPOSED SHOWN IN
ROAD SHOWN IN

APPLICANT:-

M. K. Kumar

ENGINEER:-

Dr. J. SANKAR, Ph.D, M.E (Struc), M.I.S.T.E.
SURRYA BUILDERS
Reg. Engineer (Grade I), Reg. Structural Engineer (Grade I),
Reg. Construction Engineer, Reg. Quality Auditor & Developer
Consulting Civil Engineer, Vasthu Consultant, Architectural
Designer, Total Station Land Surveyor, Interior Decorator & Valuer.
538/12-C, Nethaji Nagar, Near Pillayar Temple,
Central Jail Backside, Near Hasthampatty Water Tank,
HASTHAMATTY, SALEM -636 007.
Call: 94432 67766, 94432 67780, Off: 0427-2314705

