
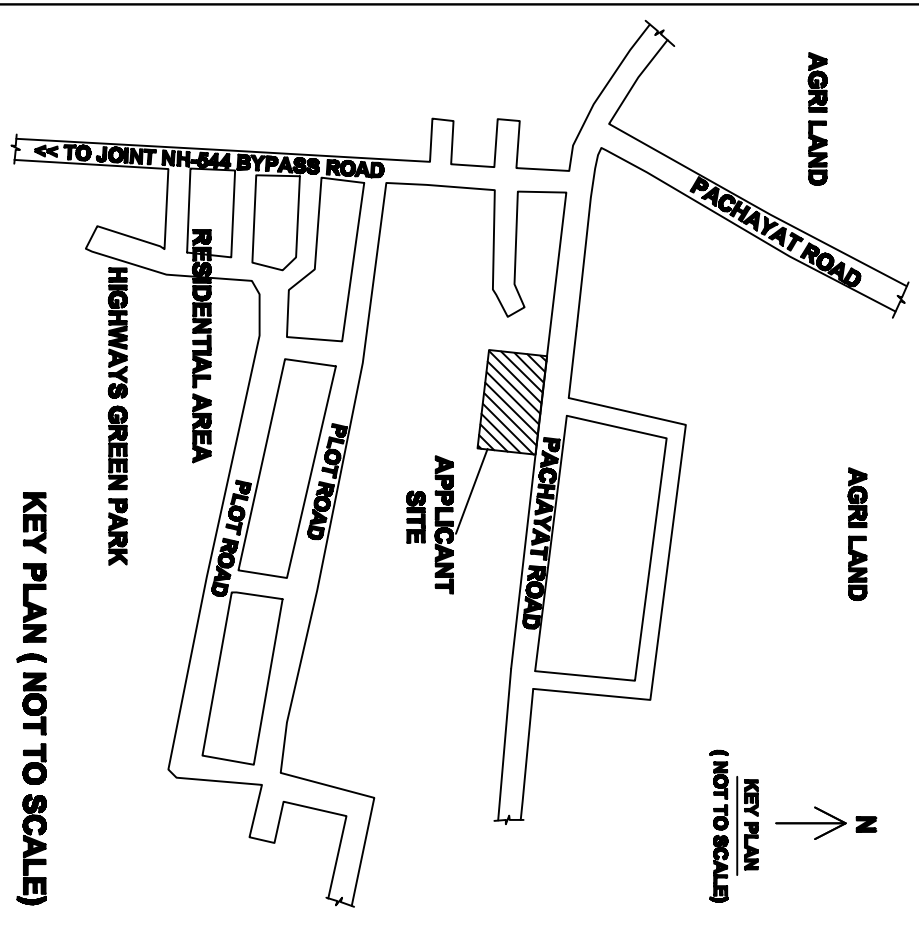
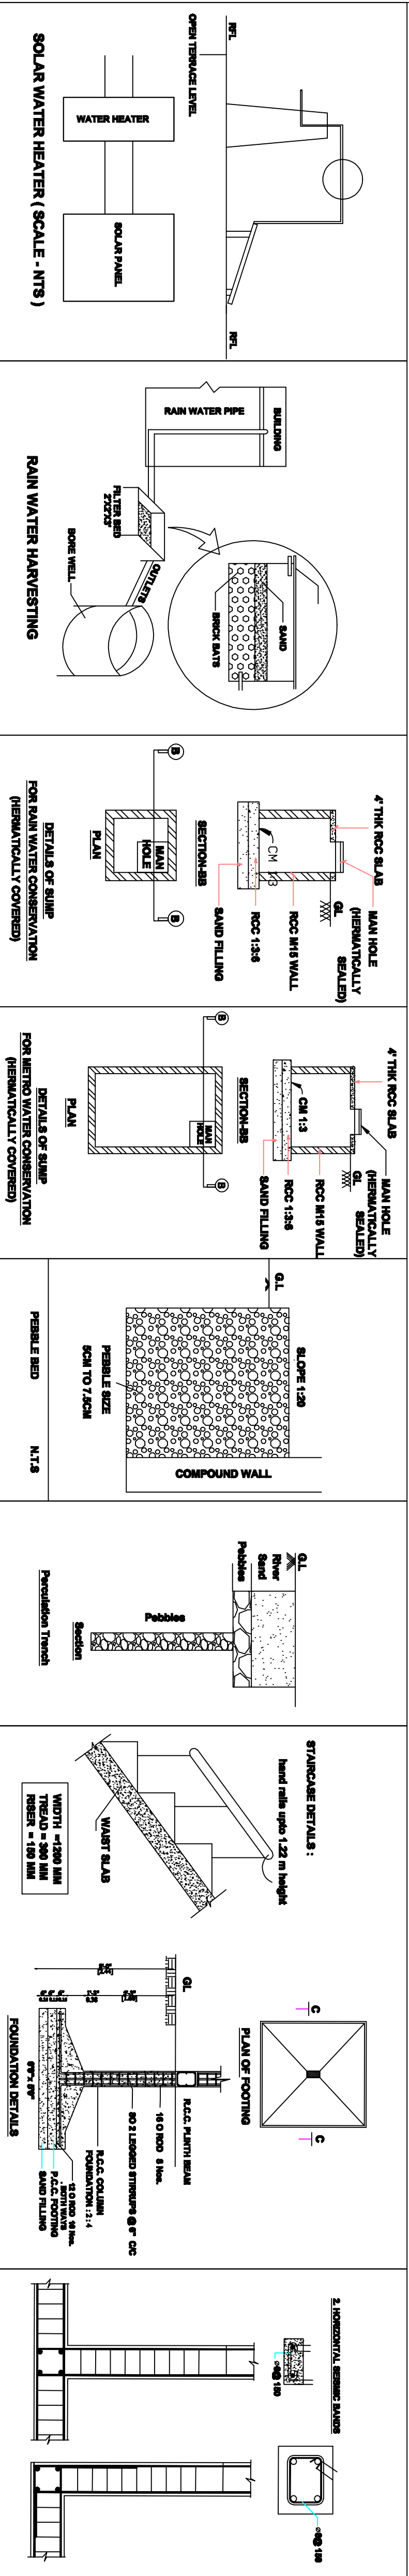
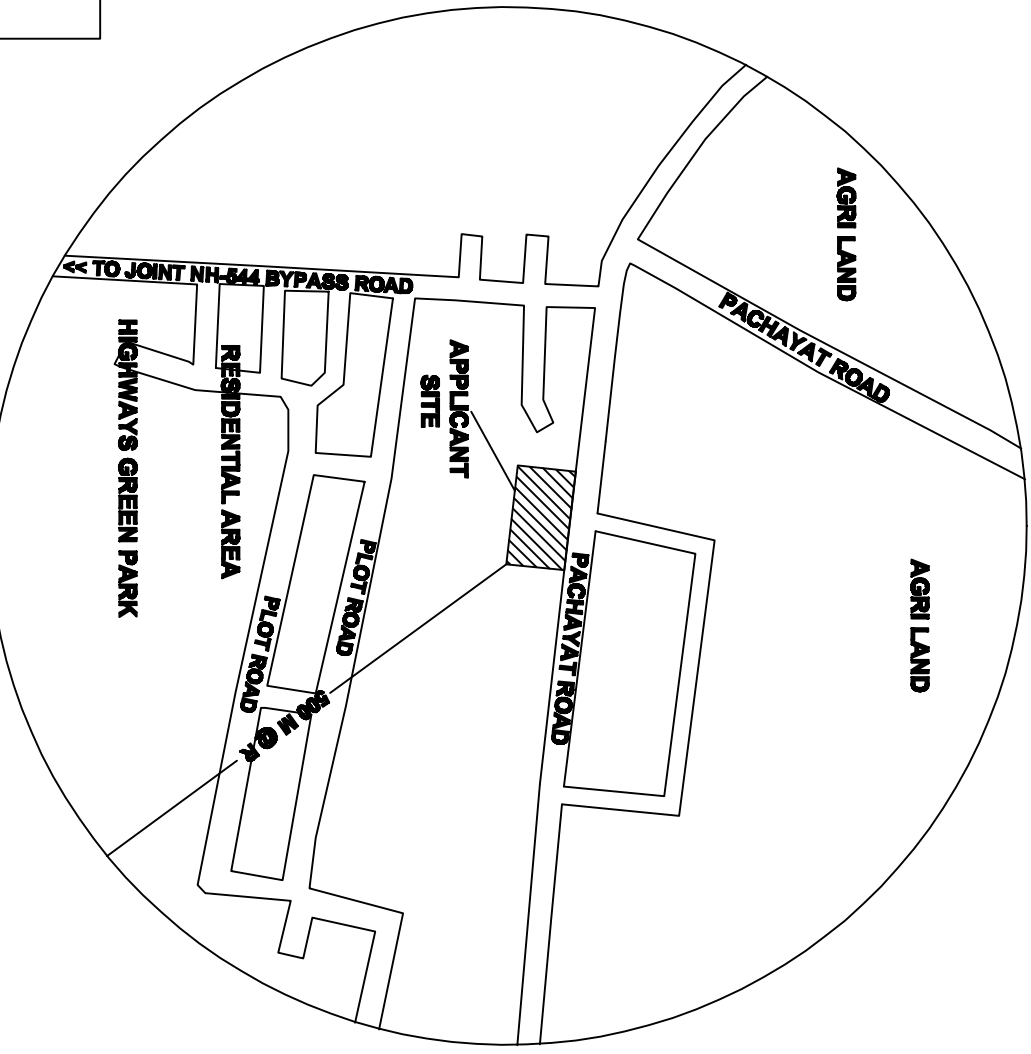
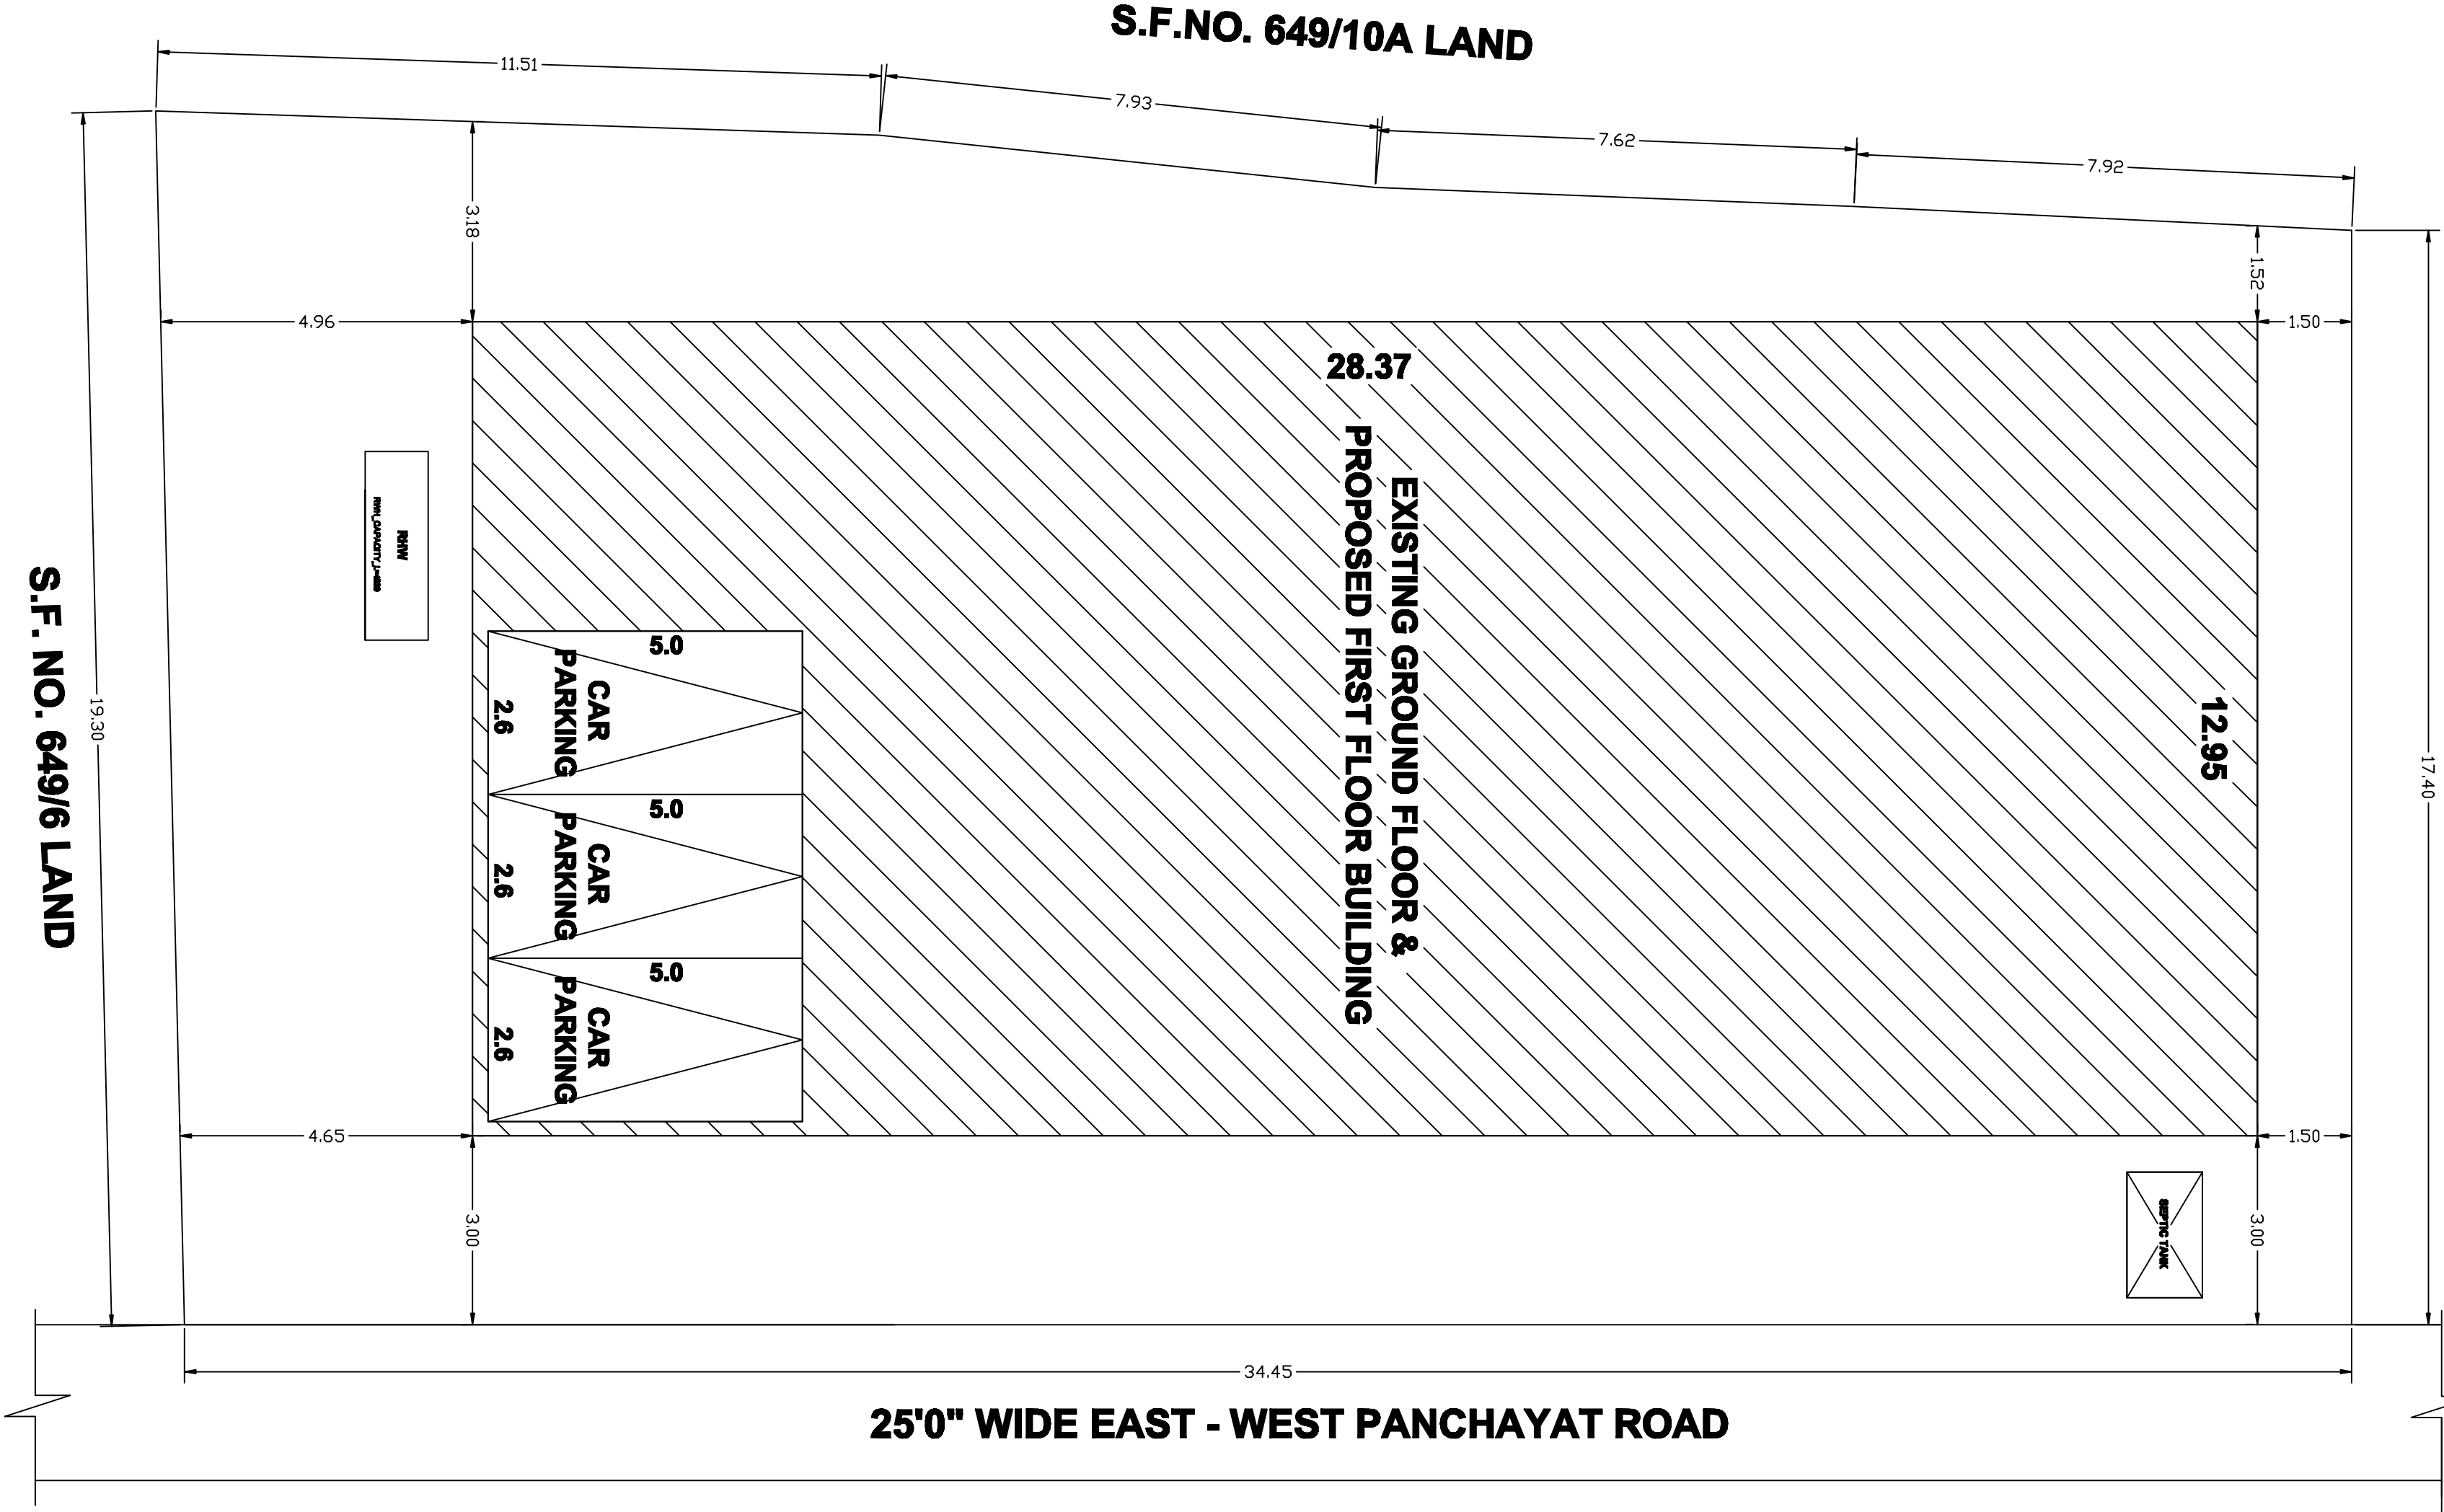
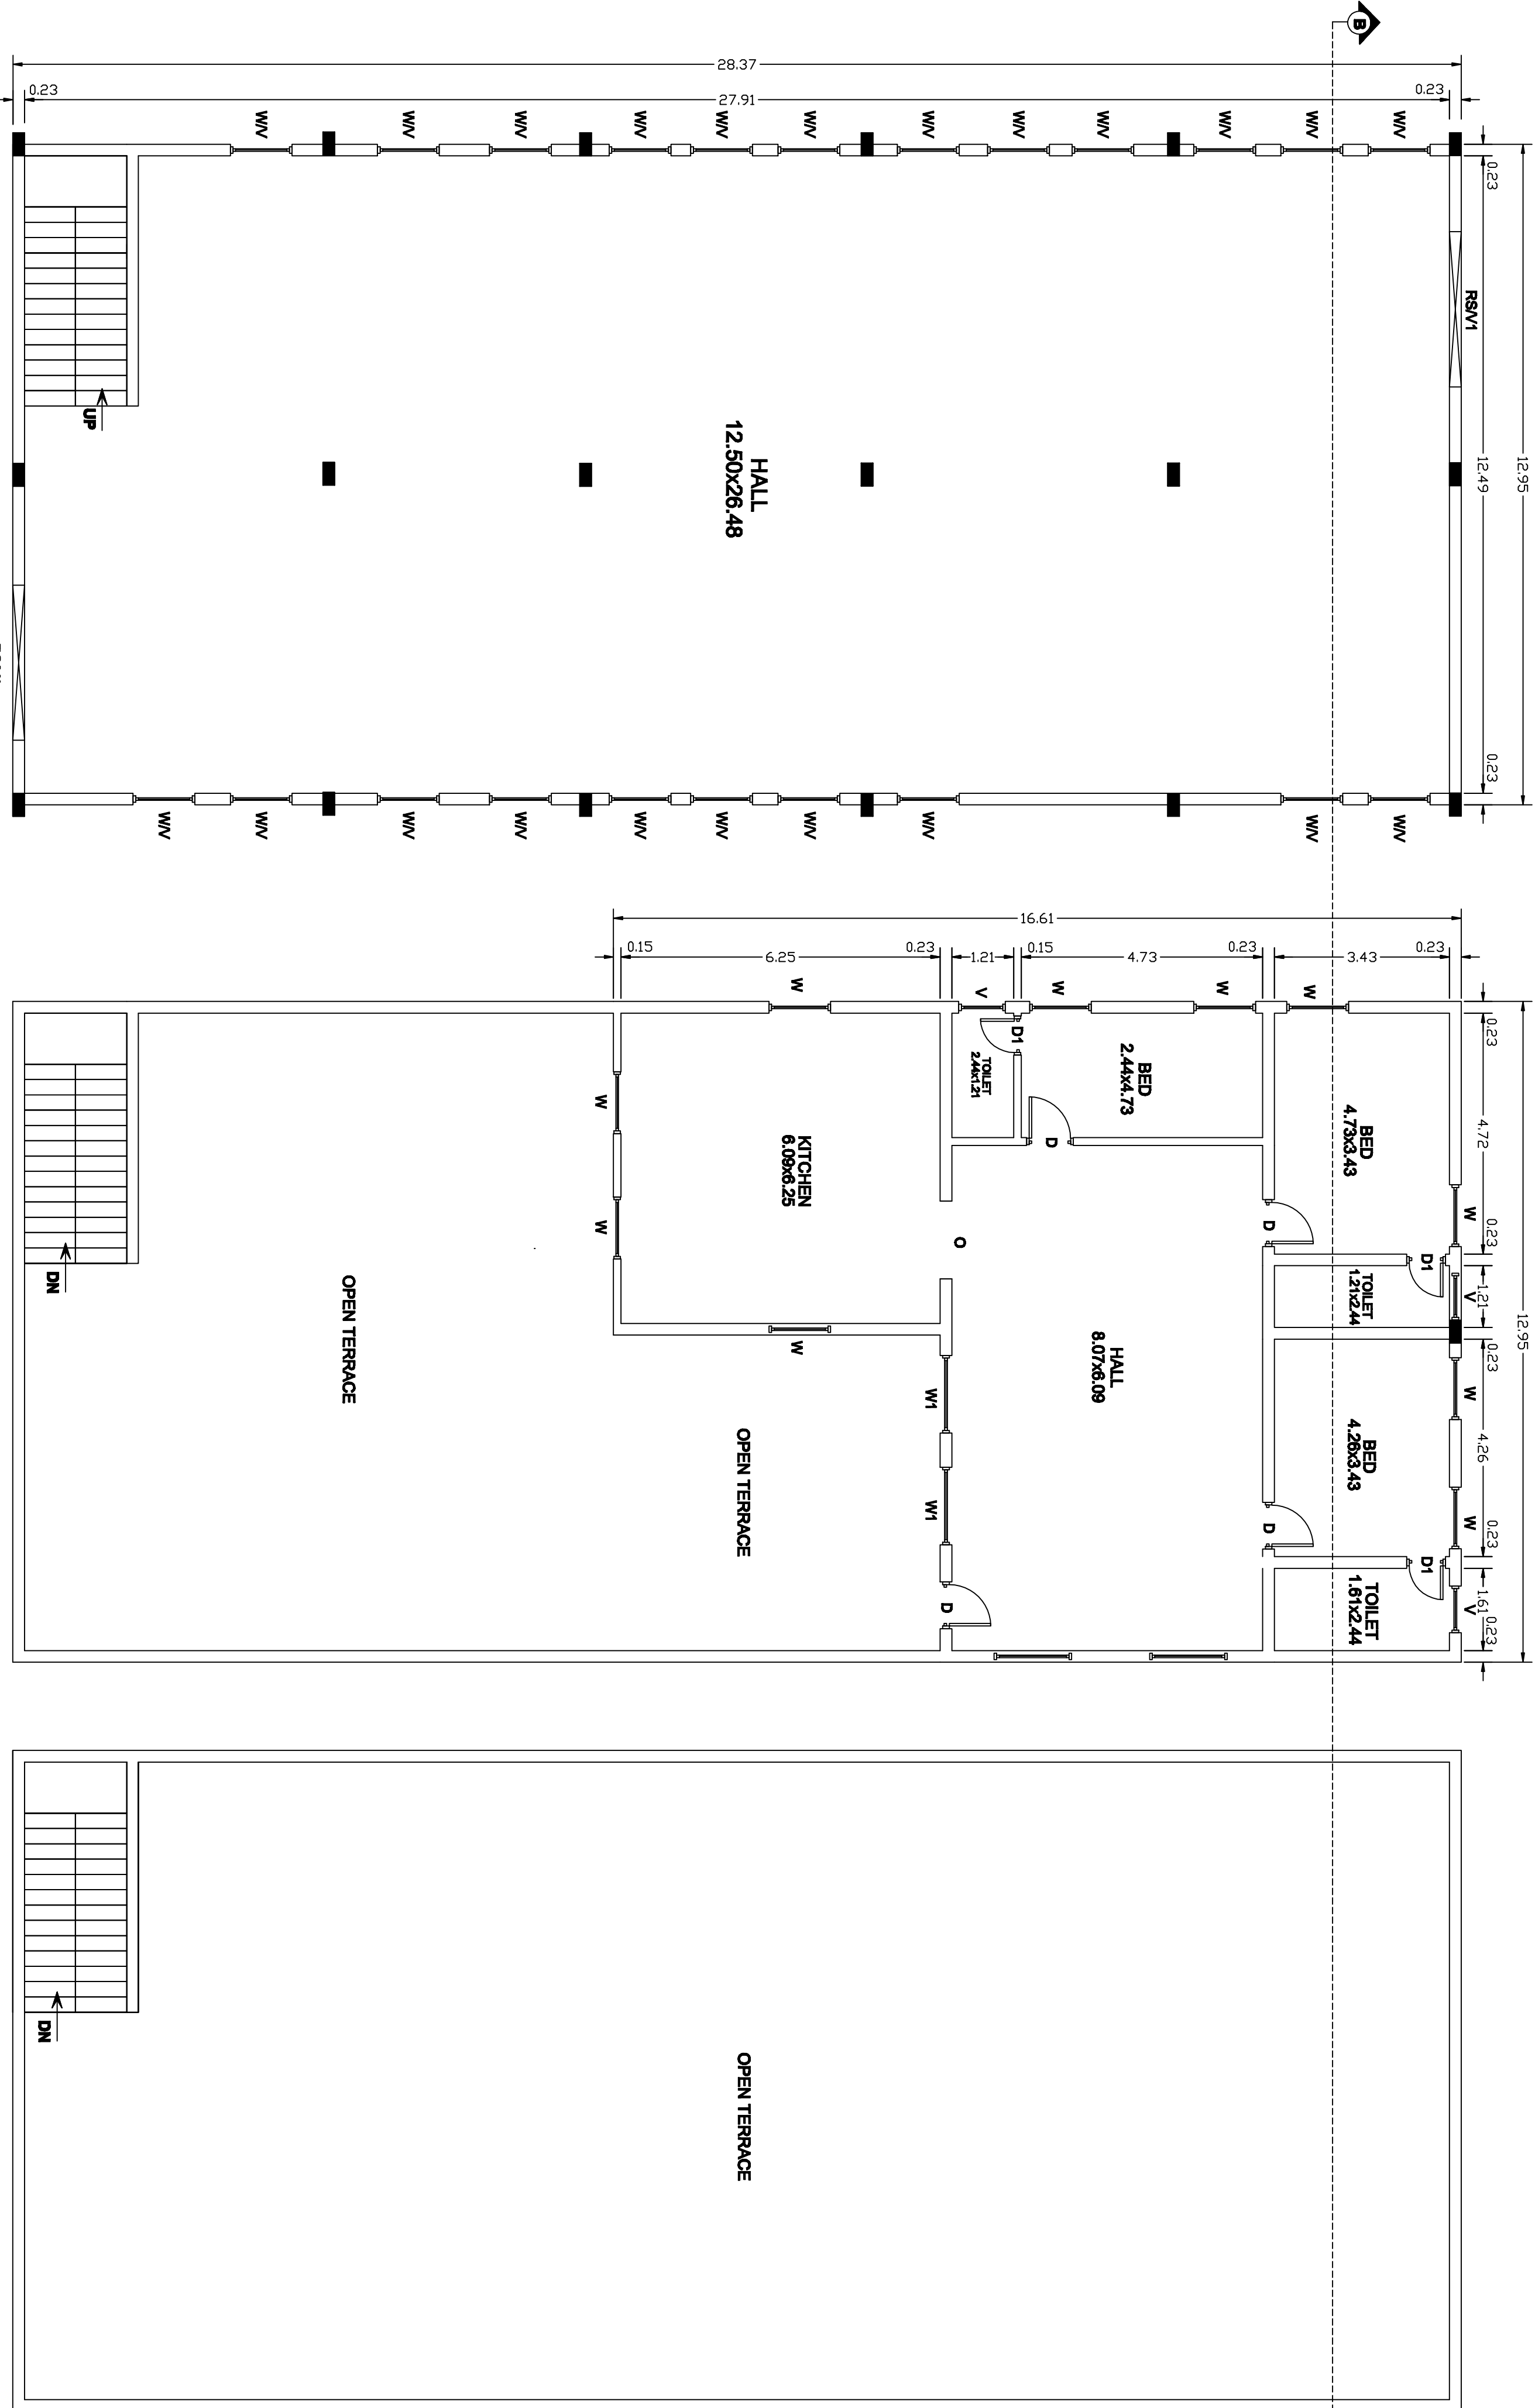


PLAN SHOWING THE PROPOSED CONSTRUCTION OF RCC TERRACED FIRST FLOOR RESIDENTIAL BUILDING IN NEW S.F.NO.649/3A1A1 & 649/5A (OLD S.F.NO.649/3A & 649/5) , KATHERI VILLAGE, KATHERI PANCHAYATH LIMIT WARD NO.12 , SANKARI UNION LIMIT, AT PLOT NOS. 99, 100, 101 & 102 HIGHWAYS GREEN PARK, NEAR NH-544 BYPASS ROAD, OPP. SSM POLYTECHNIC COLLEGE, VALAYAKARANUR (PO), SANKARI TALUK, SALEM DISTRICT.

APPLICANT: 01.TMT.SWARNAMBAL, W/O. V.AMBALAVANAN.
02.THIRU.V.AMBALAVANAN. , S/O. VENKATRAMAN.

PLOT NOS. 8, 98

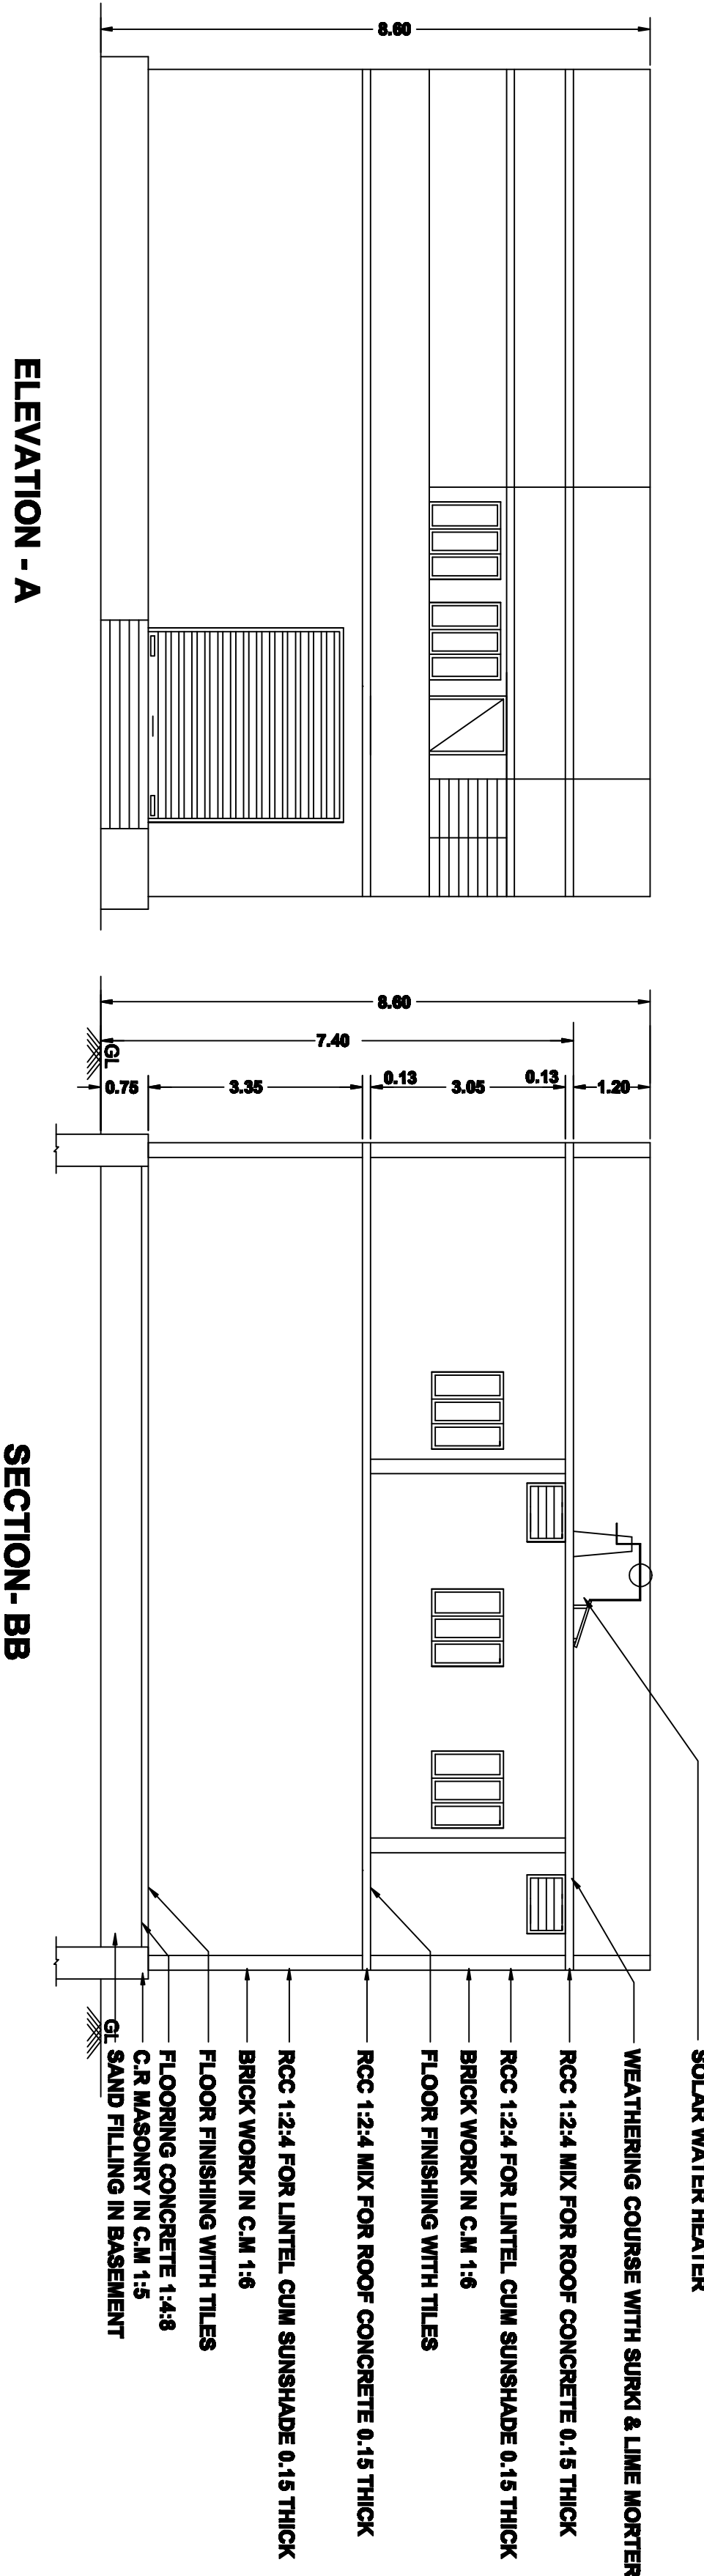

SCHEDULE OF JOINERY				
TYPE	DESCRIPTION	SIZE (FT & M)		
MD	MAIN DOOR	3'3" X 7'0"	0.99 X 2.13	
D	DOOR	3'0" X 7'0"	0.91 X 2.13	
D1	DOOR	2'6" X 7'0"	0.75 X 2.13	
W	WINDOW	4'0" X 4'0"	1.21 X 1.21	
W1	WINDOW	6'0" X 4'0"	1.83 X 1.21	
A/O	ARCH / OPEN	5'0" X 7'0"	1.52 X 2.13	
V	VENTILATOR	2'6" X 2'6"	0.75 X 0.75	
AREA STATEMENT		SQ.FT	SQ.M	
PLOT EXTENT AS PER SITE		6851.32	636.74	
PLOT EXTENT AS PER DOC.		6851.32	636.74	
PLOT EXTENT AS PER PATTA		6851.32	636.74	
EXISTING GROUND FLOOR		3952.36	367.32	
EXISTING FLOOR CARPET AREA		3751.36	348.64	
PROPOSED FIRST FLOOR		2007.70	186.59	
FIRST FLOOR CARPET AREA		1523.07	141.55	
TOTAL		2807.17	260.89	
OPEN AREA		2898.96	269.42	
F.S.I		:	0.87	
PLOT COVERAGE		:	57.69 %	
NO.OF CAR PARKING		:	3 NOS.	
DTCP SALEM NO. : 19726/2018/SLM-3 DATE : 05.02.2018, SPFW/ SRDD NO.165/2019 KATHERI PANCHAYAT RESOLUTION NO. : 1779/ 2020/T3, DATE: 04.09.2020				
COLOUR INDEX :				
PROPOSED BUILDING				
SITE BOUNDARY				
ROAD				
SCALE : 1:100				
ALL DIMENSIONS ARE IN METER				
APPLICANT:				
ENGINEER:				
E.MURUGANATHAN, R.A. M.E (Str), Registered Engineer 232, Salem Main Road, Komar Cell:94429 94420, 94443 ! 				