
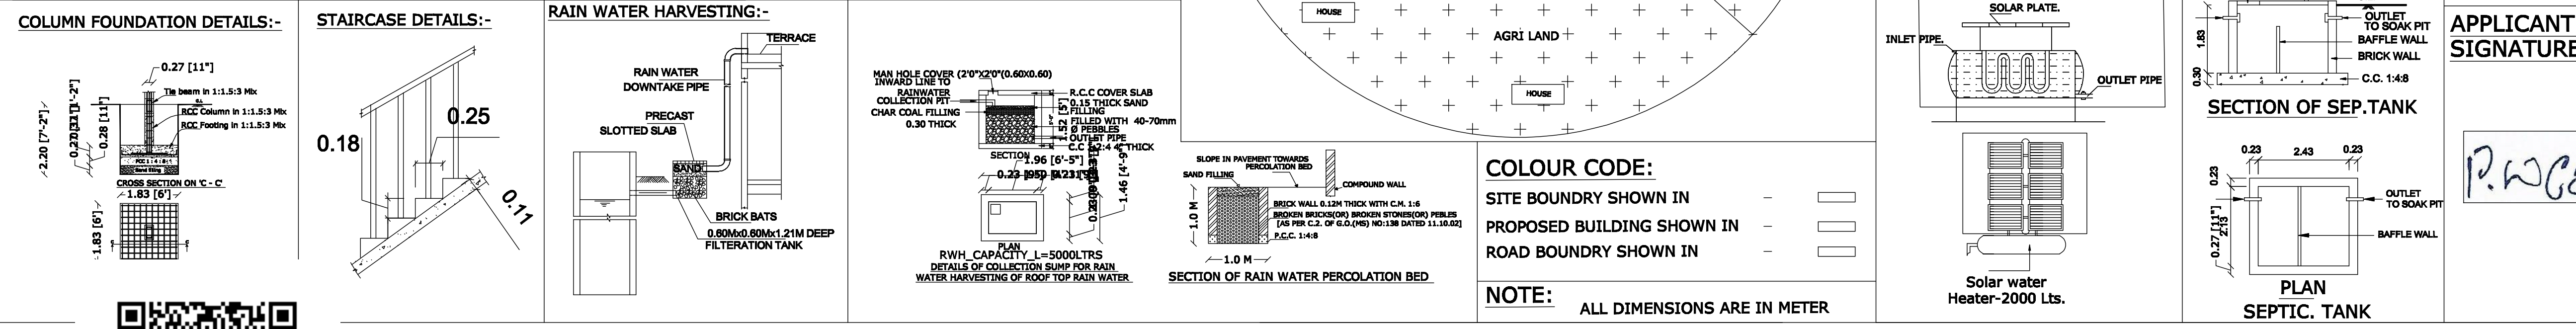


PLAN SHOWING THE PROPOSED CONSTRUCTION OF RCC TERRACED ROOF GROUND FLOOR RESIDENTIAL BUILDING IN S.F.NO:204/1A1C, PATTA NO : 4087 AT PLOT NO : 34, [OLD SFNO : 204/1A1], VENNANGODI NAGAR, DESAVILAKKU RURAL PANCHAYAT, DESAVILAKKU SOUTH VILLAGE, THARAMANGALAM PANCHAYAT UNION, OMALUR TALUK, SALEM DISTRICT.,

NAME OF THE APPLICANT : Mrs.P.MAGESWARI W/o Mr.PALANIVEL

PLAN_INFO
WATER_BODIES_BEYOND_15M=NO
RESERVE_FOREST_WOODED_LAND_BEYOND_150M=NO
BLDG_LENGTH_MORETHAN_10M=NO
BURIAL_PLACE_BEYOND_90M=NO
IS_SWIMMING_POOL_EXISTS=NO
CRZ=NO
SECURITY_ZONE=NO
SINGLE_FAMILY_BLDG=YES
RWH_DECLARED=YES
LAND_USE_ZONE=RESIDENTIAL
FIRE_PROTECTION_AND_FIRE_SAFETY_REQUIREMENTS=NO
OSR_APPLICABLE=NO
PREMIUM_FSI_REQUIRED=NO
IS_APPROVED_LAYOUT=YES
AREA_TYPE=OTHERS
IF_HERITAGE_TOWN_LESSTHAN_1KM_RADIUS=NO
PLOT_AREA_M2=111.48
AS_AT_SITE=111.63
FMB_OR_PLR=111.00
AS_PER_DOCUMENT=111.48
ROAD_WIDTH=6.10
ROAD_LENGTH=100
MIN_PLOT_DEPTH=12.20
MIN_PLOT_WIDTH=9.15
AVG_PLOT_DEPTH=12.20
AVG_PLOT_WIDTH=9.15
PATTA_NO=4087
SURVEY_NO=204/1A1C
JURISDICTION_TYPE=RURAL PANCHAYAT
VILLAGE=DESAVILAKKU SOUTH
TALUK=OMALUR TALUK
DISTRICT=SALEM DISTRICTS

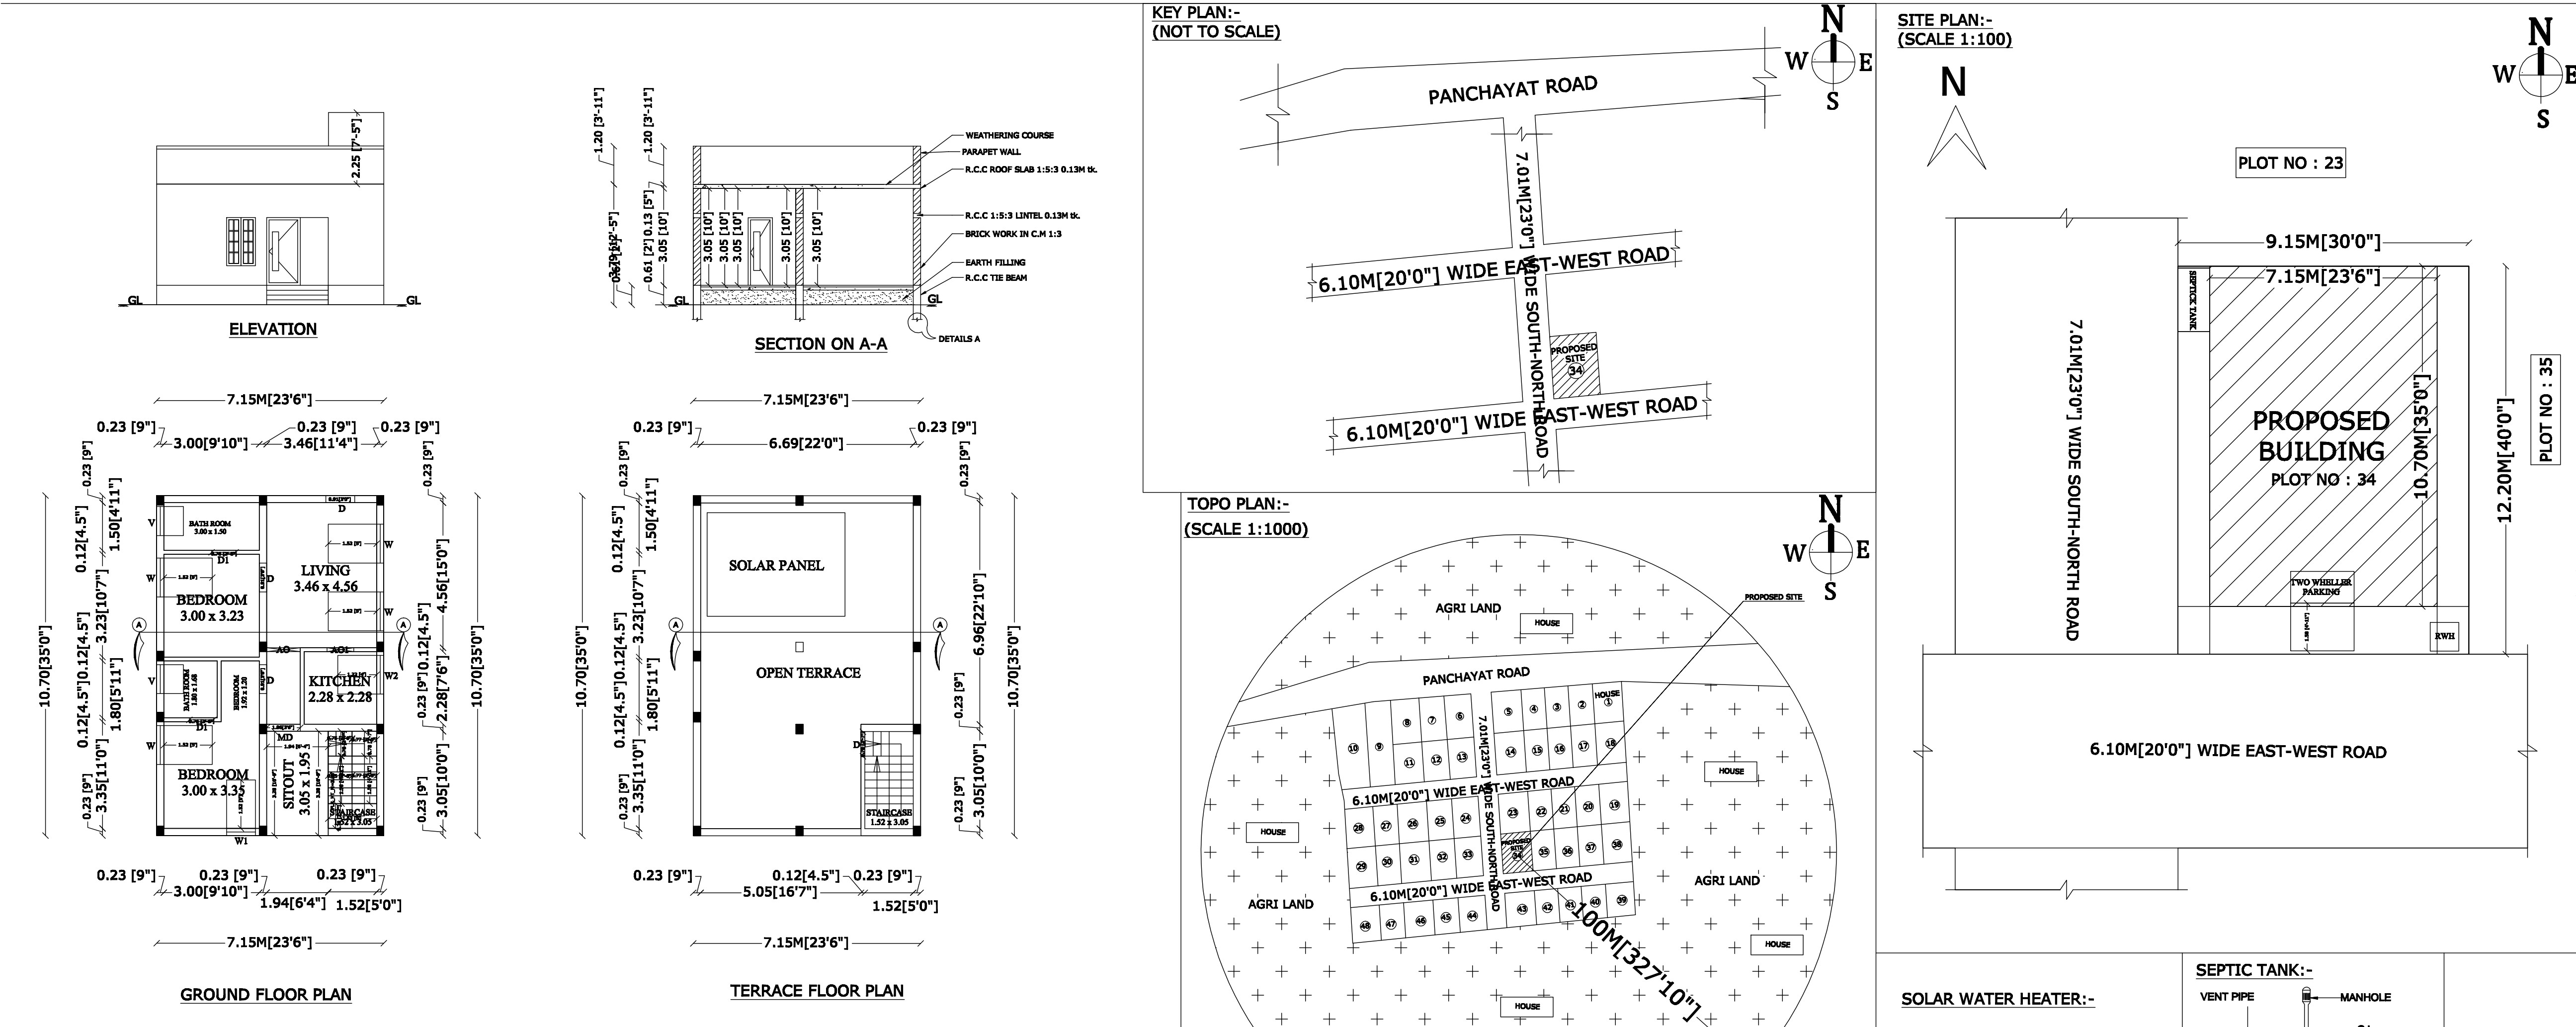

APPLICANT / OWNERS SIGNATURE

REGISTERED ENGINEER

Dr. R. ARUN CHATRIAN, B.E., RAJA CONSTRUCTION
Civil Engineer & Contractor
Licensed Building Surveyor, LBS No. 187/23-27
Omalur Town Panchayat, Salem-636 455

