




NAME OF THE APPLICANT : Mr.S.RUTHRA BALAJI S/o. Mr. SETTU

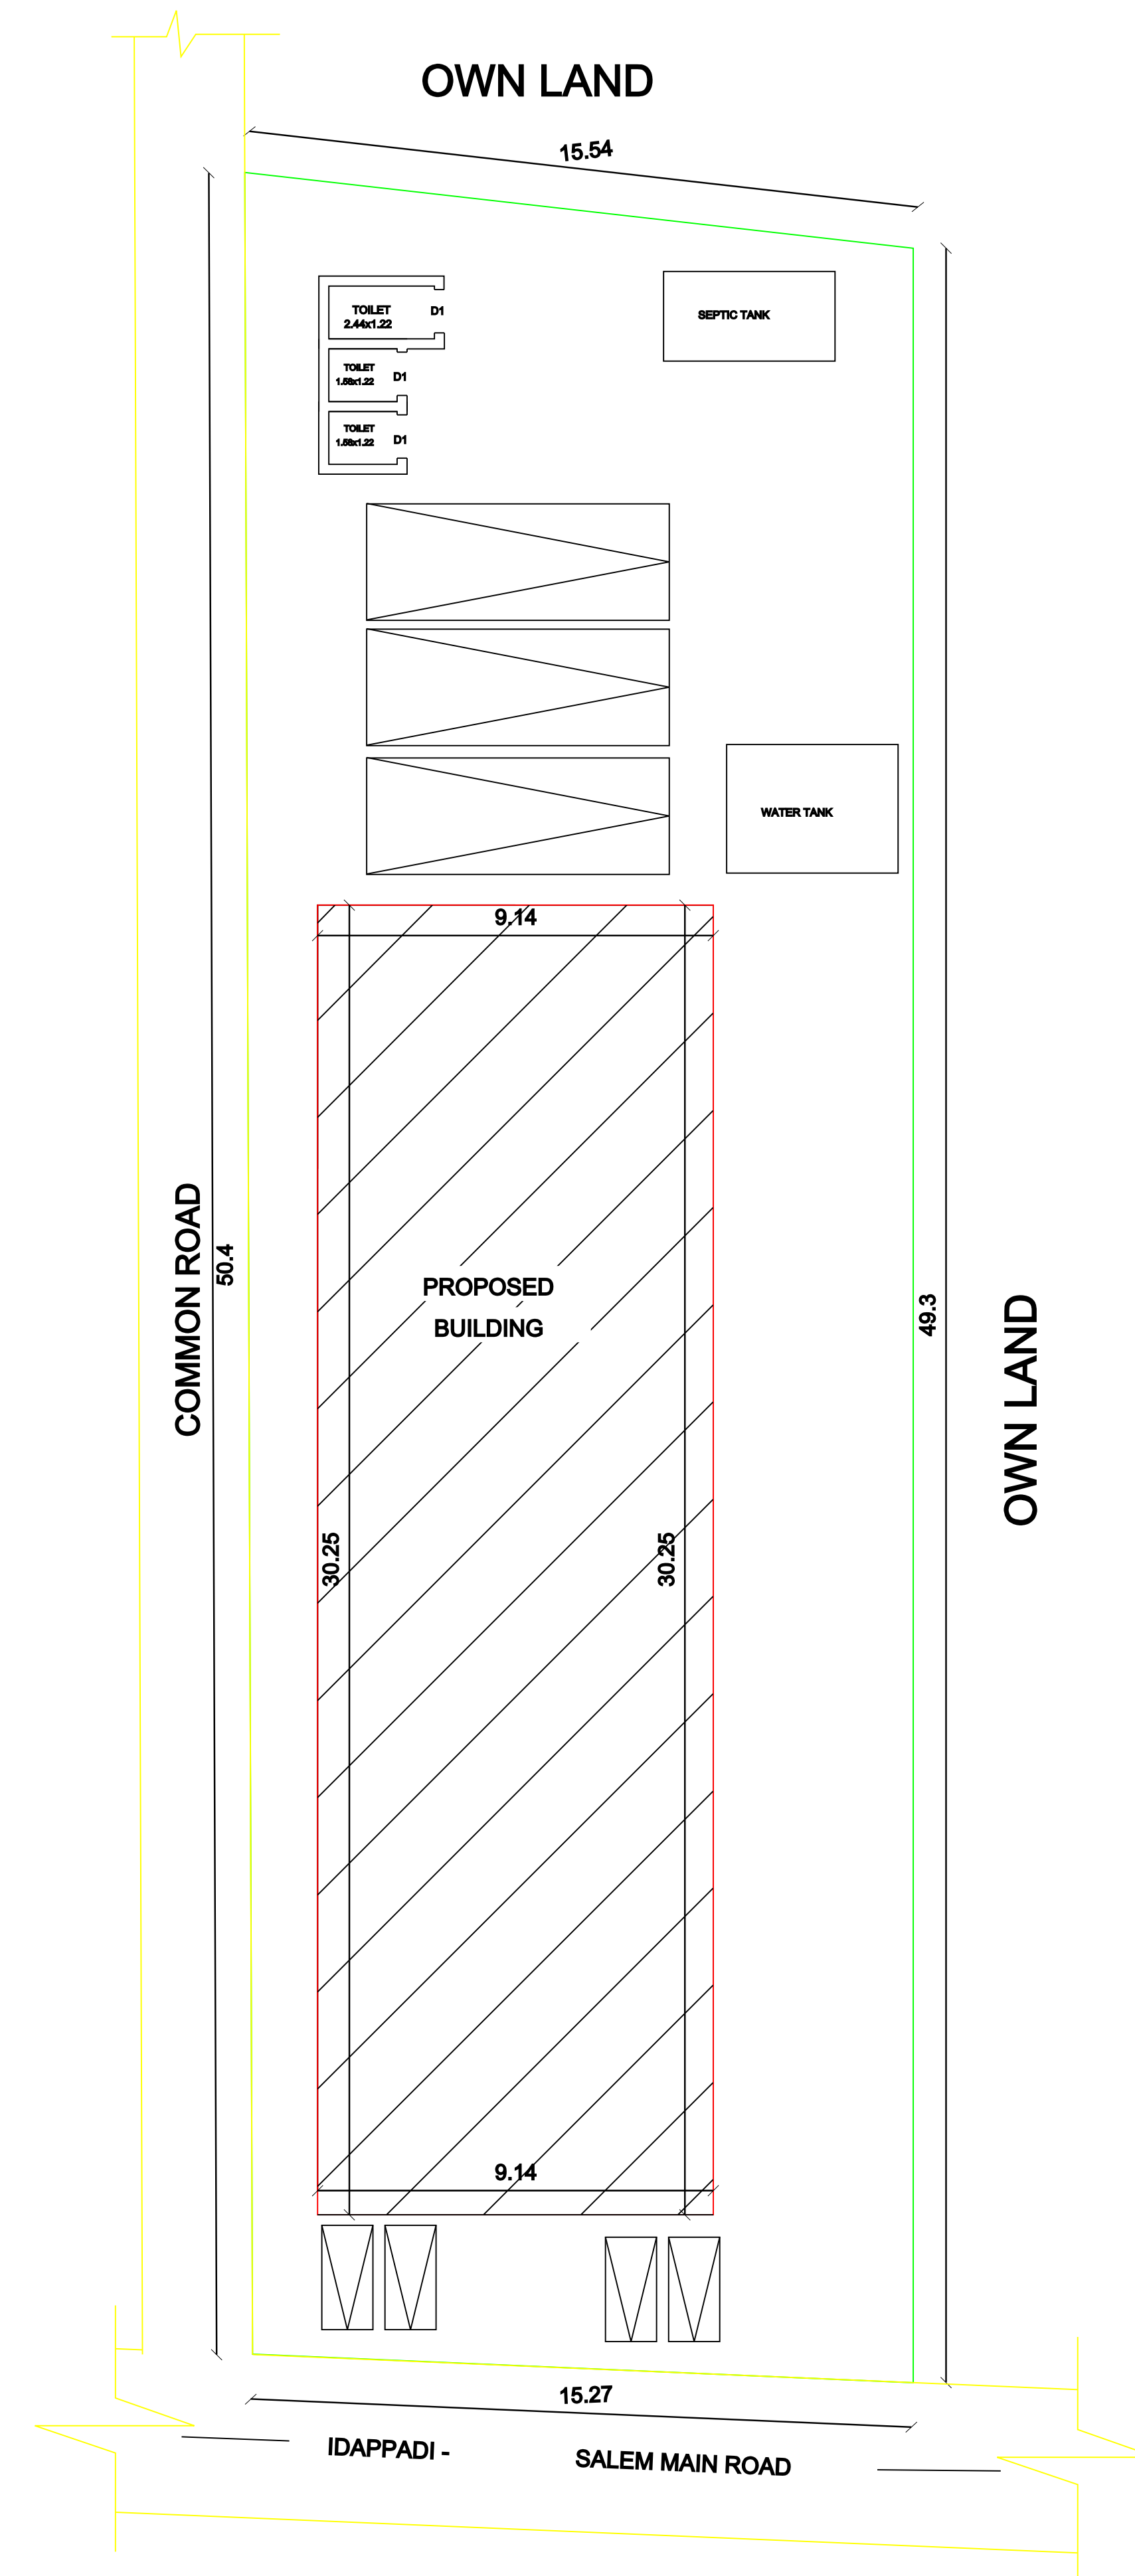

NO	DESCRIPTION	SQ.FT	SQ.MT
1	AREA OF THE SITE (AS PER DOC.)	8058.60	748.67
2	EXISTING GROUND FLOOR AREA	2975.86	276.47
3	EXISTING FIRST FLOOR AREA	985.33	91.54
3	PROPOSED FIRST FLOOR AREA	1990.50	184.92
4	TOTAL BUILD UP AREA	1990.50	184.92
5	VACANT LAND	5082.80	472.20
6	FLOOR SPACE INDEX - 1.00		
7	PLOT COVERAGE - 67.31 %		

S.NO	DESCRIPTION	SIZE IN FT	SIZE IN M
1	ROLLING SHUTTER	12'0" X 7'0"	3.66 X 2.14
2	DOOR -D1	3'0" X 7'0"	1.00 X 2.14
3	DOOR -D2	2'6" X 7'0"	0.76 X 2.14
4	WINDOW - W	6'0" X 4'0"	1.83 X 1.22
5	VENTILATOR - V	2'0" X 2'0"	0.91 X 0.61
6	LIFT	7'0" X 7'0"	2.13 X 2.13

OFFICE USE

APPLICANT

ENGINEER

K. Vijayakumar
Er. K. VIJAYAKUMAR, D.C.E.M.E.
Registered Engineer, LBS:361/RE III
BLUE PRINT
Shop No:1, Rathna Arcade, Near Dr. Agarwal's
Eye Hospital, Five Roads, SALEM - 636 004.
Ph: 0427-4264719. Mob: 78120 05005