


PLAN SHOWING THE PROPOSED CONSTRUCTION OF R.C.C TERRACED ROOF GROUND FLOOR RESIDENTIAL BUILDING IN S.F.NO 53/11A1 & 53/12A, PATTA NO : 1226, PLOT NO : 18, SEELIAMPATTI VILLAGE & PANCHAYAT ATTUR UNION, ATTUR TALUK, SALEM DISTRICT.

APPLICANT : Mr.S.SANKAR., S/O Mr.SAGADEVAN.

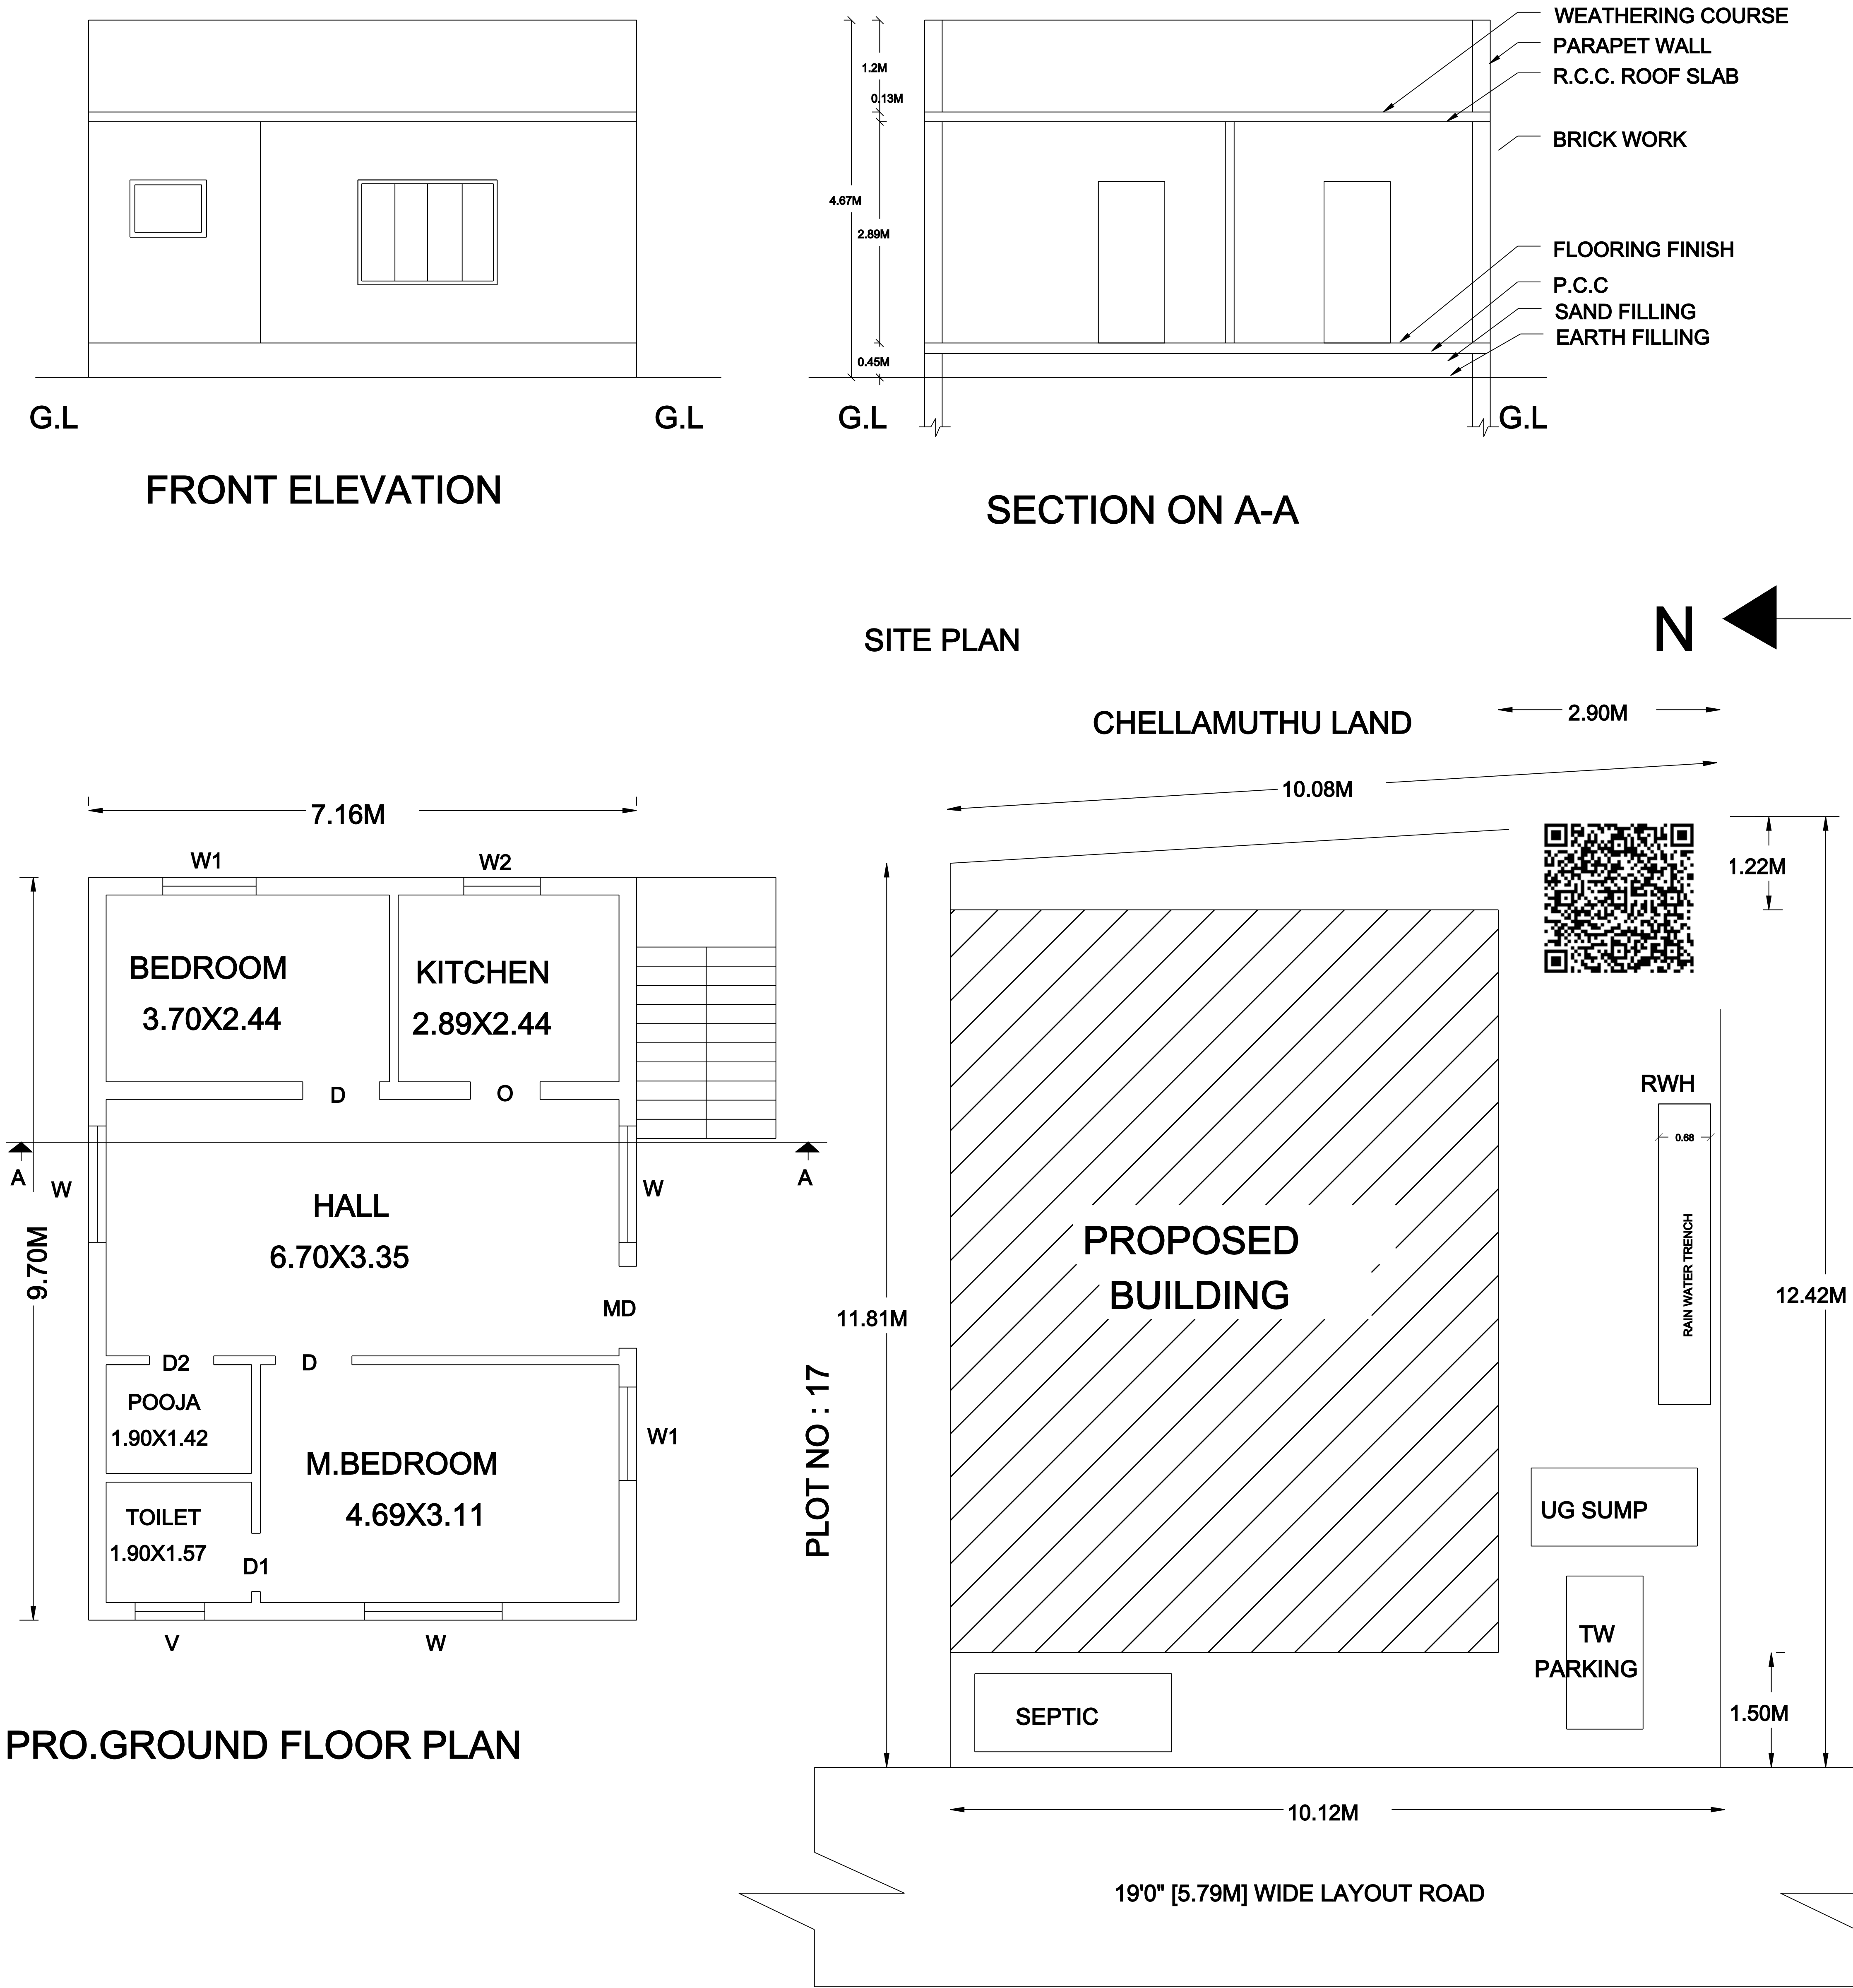

AREA DETAILS:		
DESCRIPTION	SQ.FT	SQ.M
PLOT AREA	1311.75	121.88
GROUND FLOOR	747.88	69.48
OPEN SPACE	563.87	52.40
JOINERY DETAILS:		
DESCRIPTION	FEET	METER
MAIN DOOR MD	3'6"X7'0"	1.07X2.13
DOOD D1	3'3"X7'0"	1.00X2.13
DOOR D2	2'6"X7'0"	0.76X2.13
OPEN O	3'0"X7'0"	0.91X2.13
WINDOW W	6'0"X4'6"	1.82X1.37
WINDOW W1	3'0"X4'6"	0.91X1.37
WINDOW W2	3'0"X3'3"	0.91X1.00
VENTILATER V	3'0"X2'6"	0.91X0.76
COLOR INDEX :		
SITE BOUNDARY SHOWN IN		
PRO.BUILDING SHOWN IN		
ROAD SHOWN IN		
ALL DIMENSIONS ARE IN "METER"		
APPLICANT :		
Mr.S.SANKAR		S. Sankar
REGISTERED ENGINEER :		
Er.S.Senthilkumar (BE Civil), Registered Engineer Grade - II(SWP), 5/554, Nadukaradu, Nattamangalam, Amanikondalampatti Panchayat, Panamarathupatti Union, Salem - 636010. Cell : 8056356469		