


PLAN SHOWING THE PROPOSED CONSTRUCTION OF R.C.C TERRACED ROOF GROUND, FIRST & SECOND FLOOR RESIDENTIAL


RESIDENTIAL BUILDING IN S.NO : 34/1D, 35/5G, THINDAMANGALAM VILLAGE PANCHAYAT, OMALUR UNION,

OMALUR SUB REG DT., SALEM WEST REG DT., SALEM DISTRICT.


NAME OF THE APPLICANT: Mr. PERUMAL, S/o. Mr. PALANIYAPPAN.

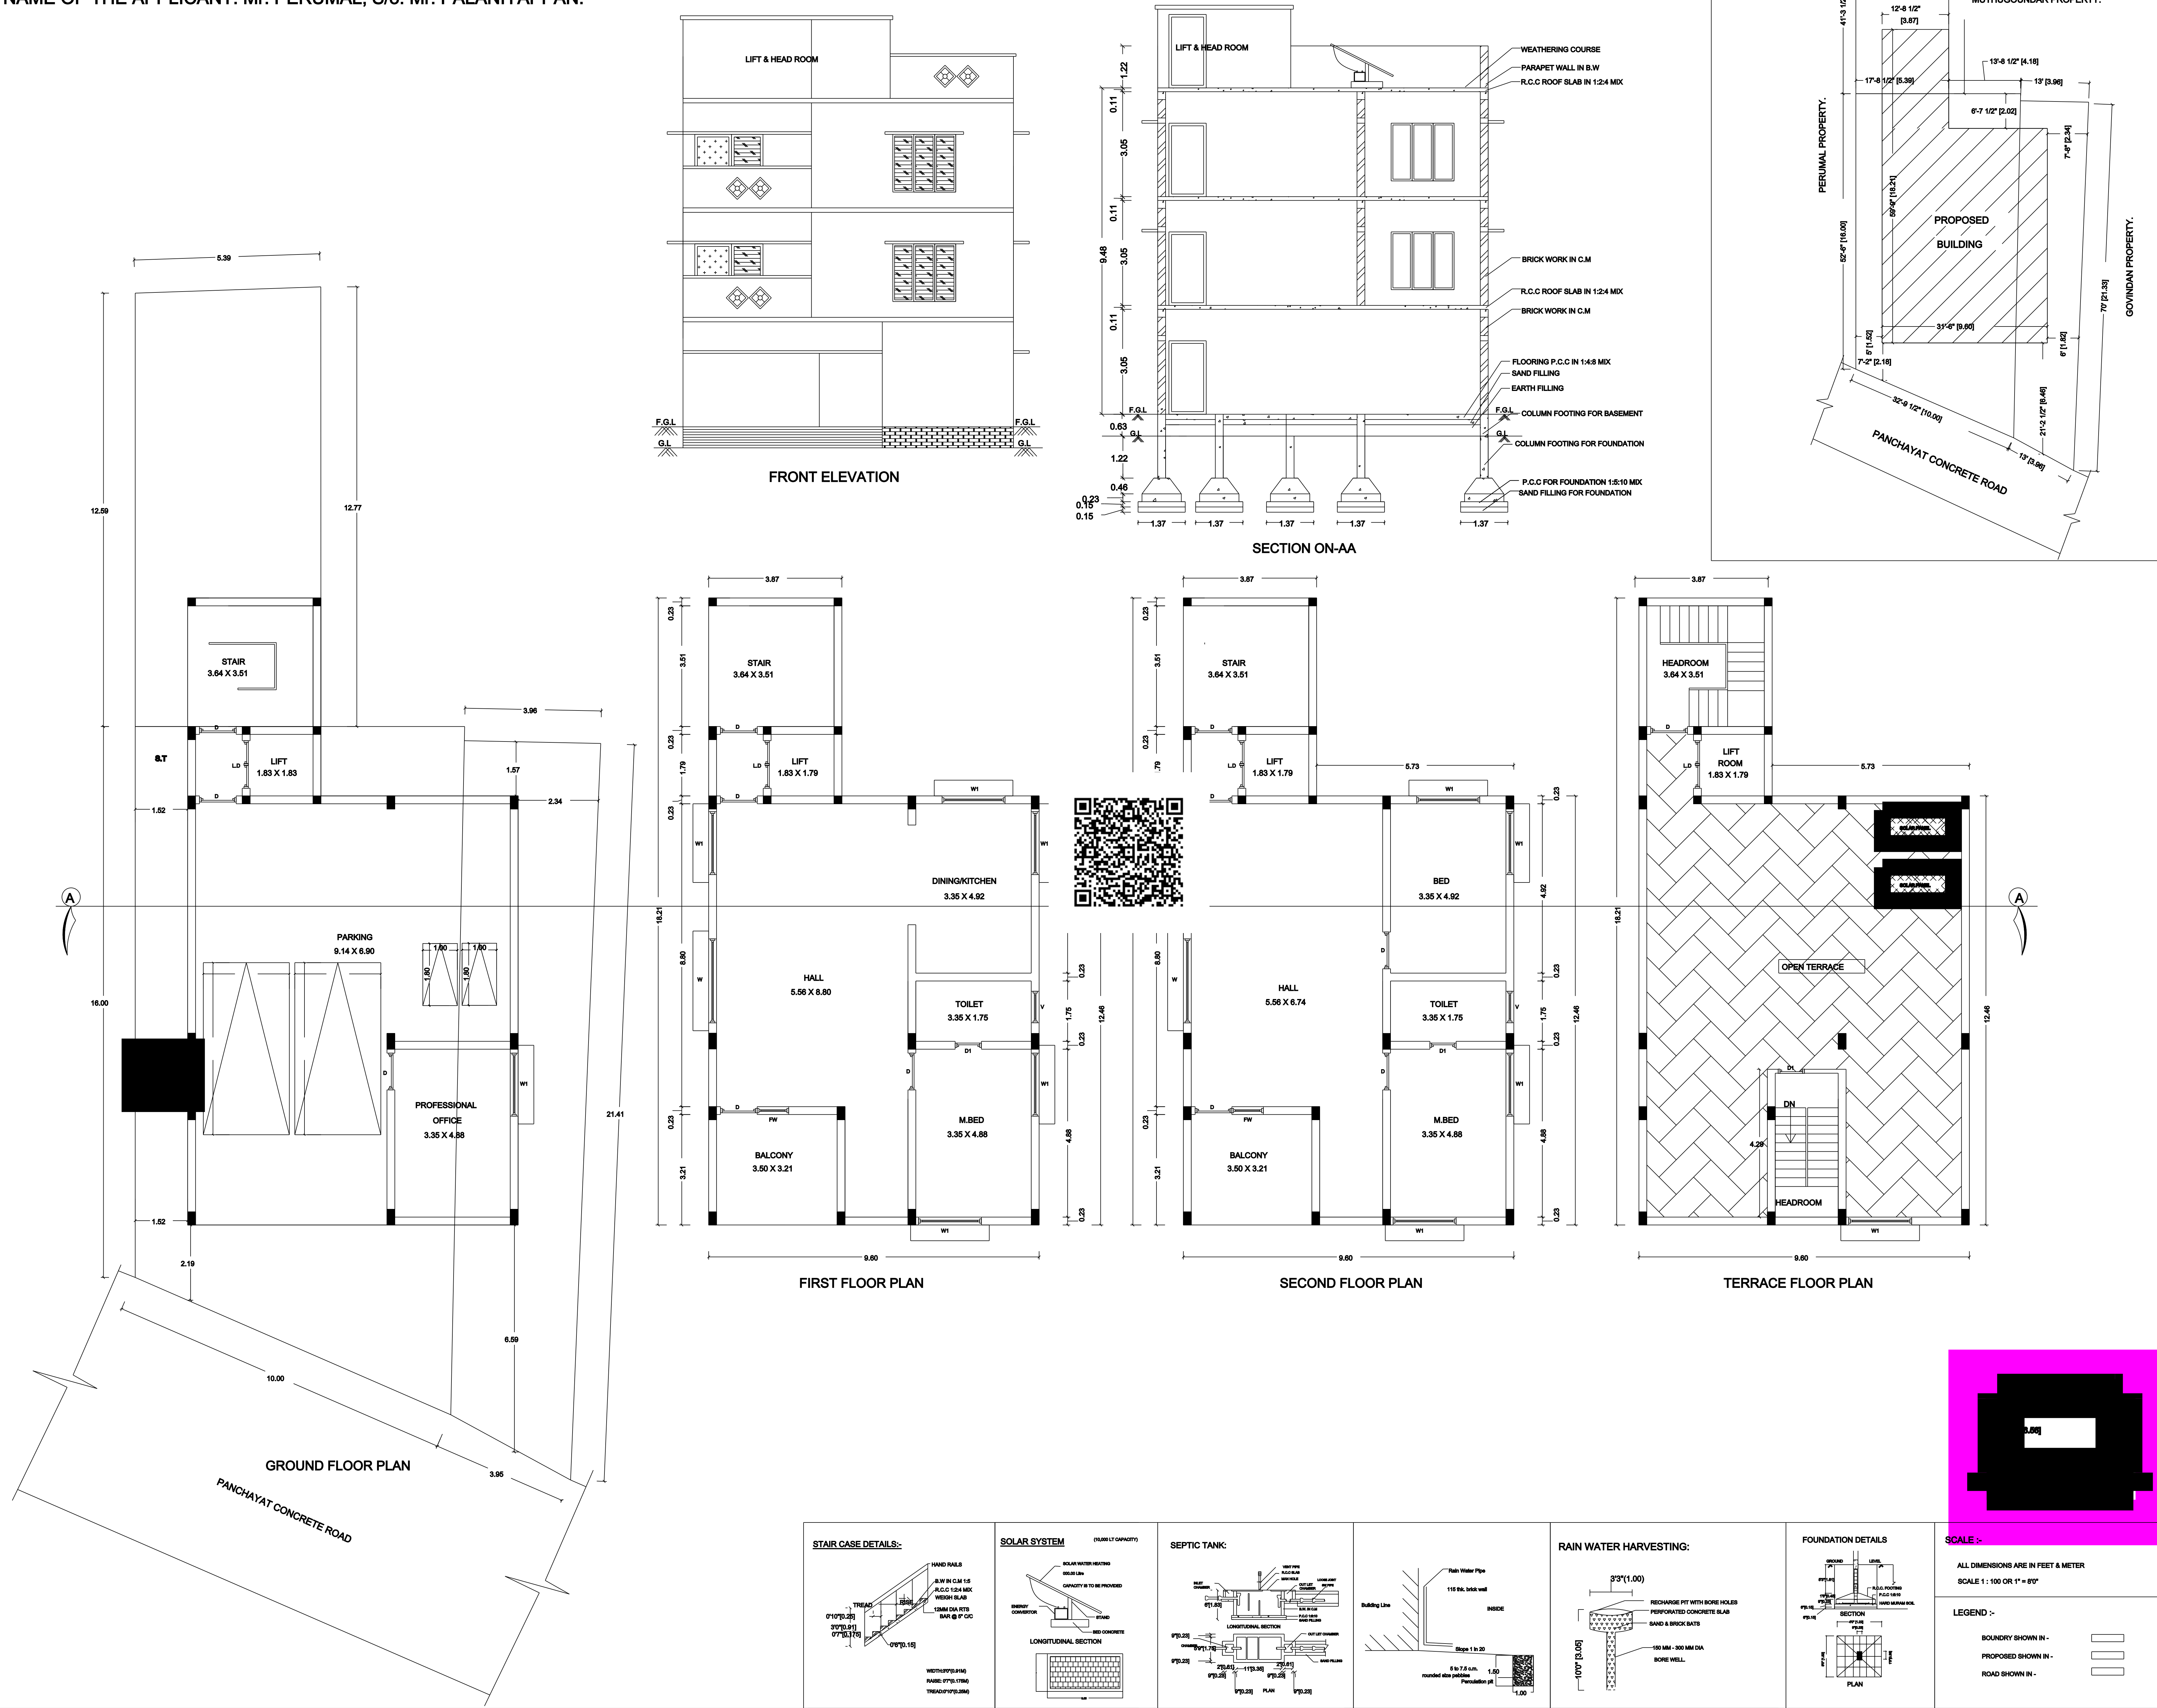


STAIR CASE DETAILS:

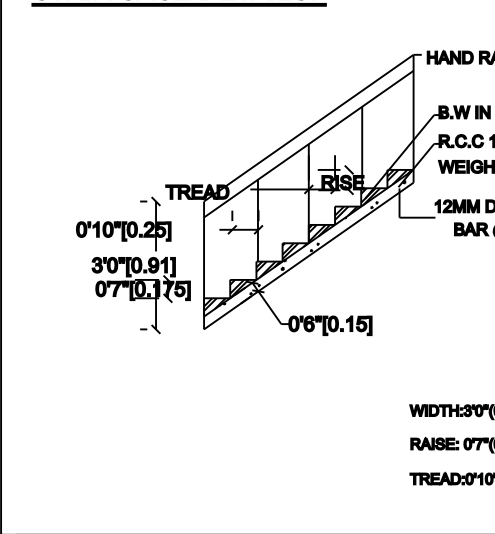


SOLAR SYSTEM

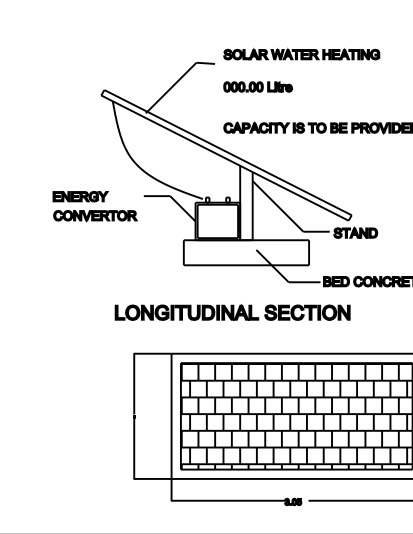


SEPTIC TANK:

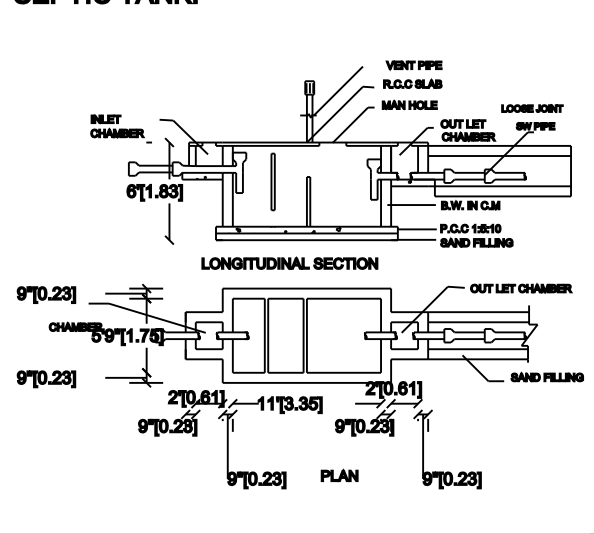

RAIN WATER HARVESTING:

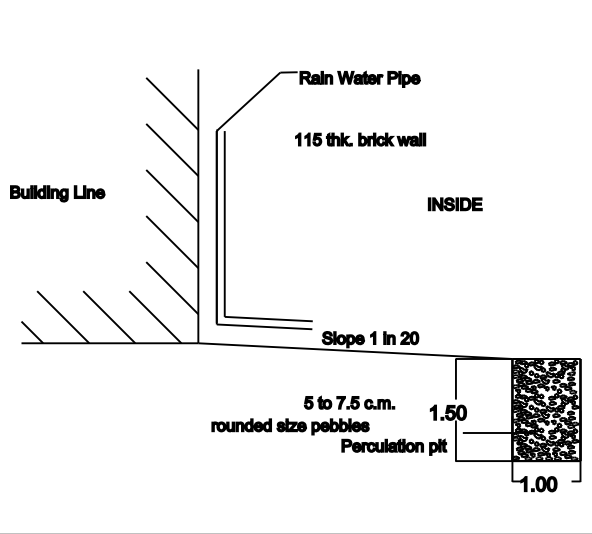

FOUNDATION DETAILS

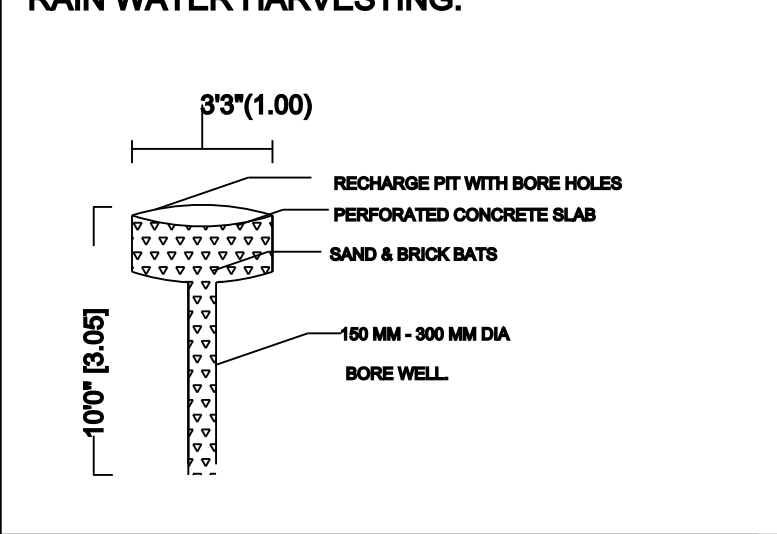

SCALE :-

