


PLAN SHOWING THE PROPOSED CONSTRUCTION OF R.C.C. TERRACED ROOF GROUND FLOOR RESIDENTIAL BUILDING PURPOSE IN S.F.NO ; 288 / 7A1A, NEW SUB-DN. S.F. NO: 288/16, PATTa NO: 2862, SITE NO: 137 , AT VASANTHAM NAGAR, CHINNAGOUNDANUR VILLAGE & PANCHAYAT , SANKARI UNION & TALUK, SALEM DISTRICT,

APPLICANT : Tmt. N. MANIMEGALAI, W/O. THIRU, NAGARAJAN.

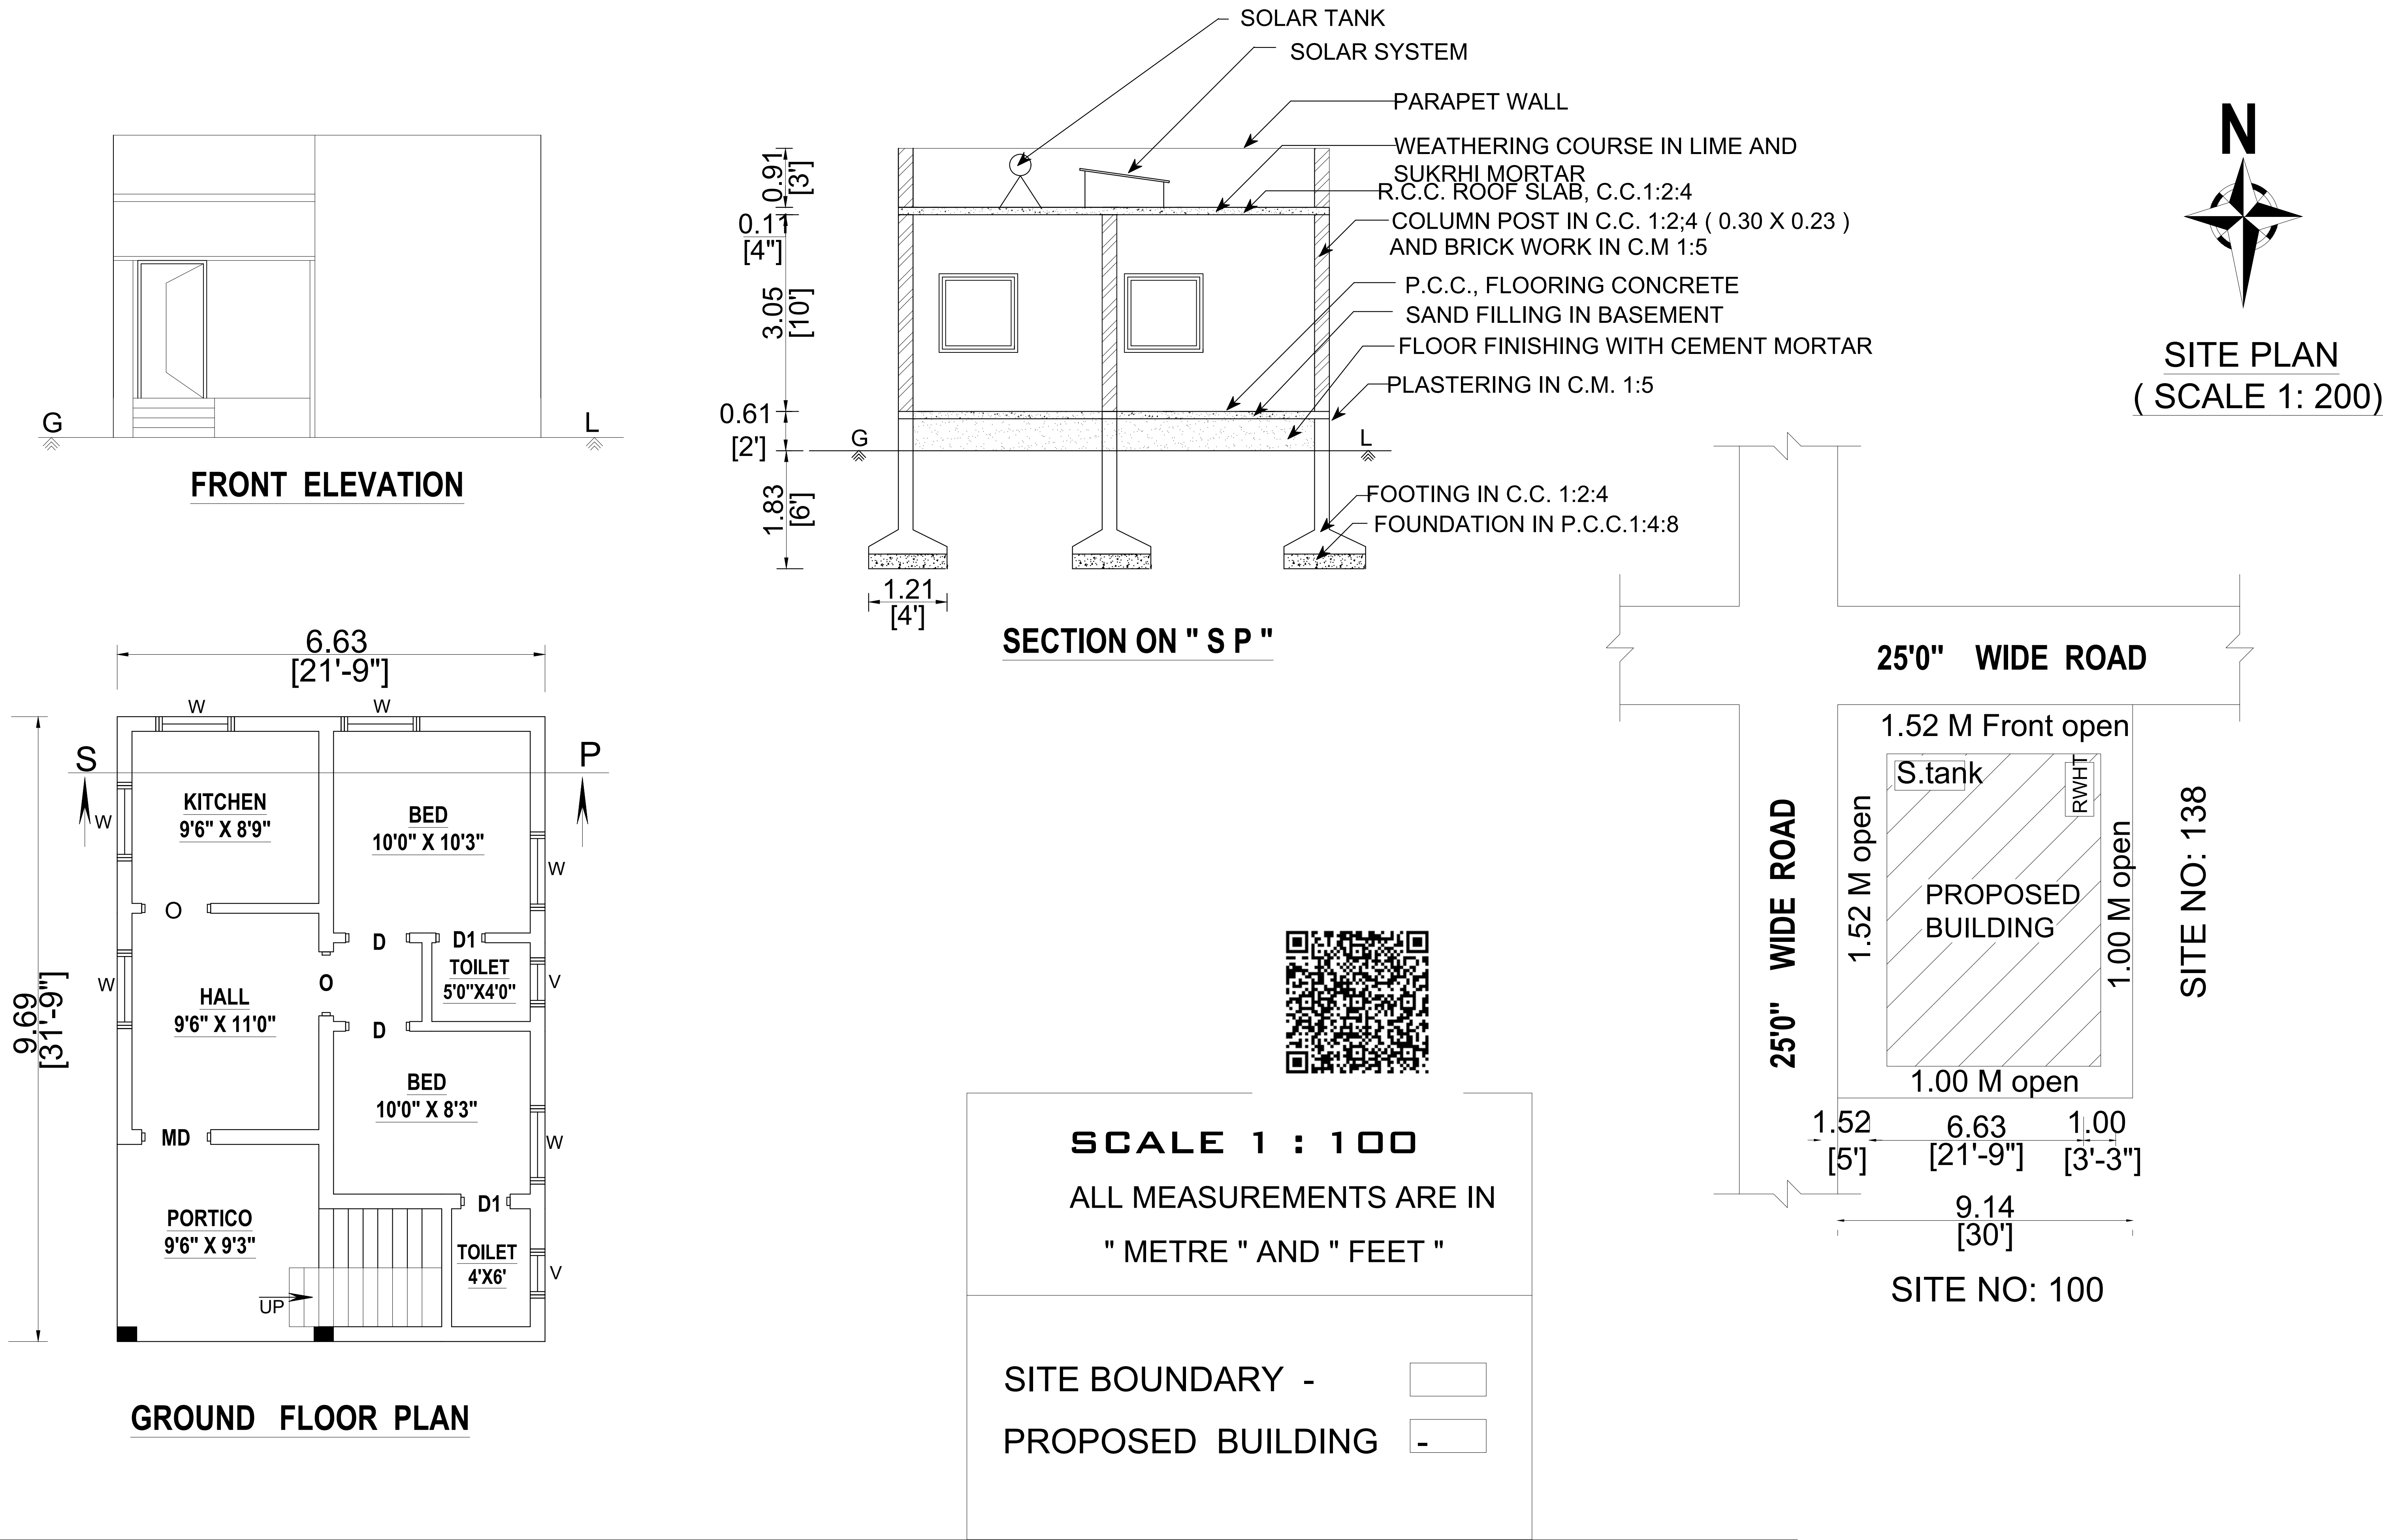

AREA STATEMENT	SQ.MT.	SQ.FT.
SITE AREA	111.48	1200.00
PLINTH AREA	64.19	691.00
OPEN SPACE	47.29	509.00
CARPET AREA	34.65	373.00

PRO.. SEPTIC TANK , .R.W.H. TANK , STAIRCASE, SOLAR SYSTEM, 1 Nos

MD -	MAIN DOOR	-	1.00 X 2.13
D -	DOOR	-	0.91 X 2.13
D1 -	DOOR	-	0.76 X 2.13
O -	OPEN	-	1.22 X 2.13
W -	WINDOW	-	1.22 X 1.22
V -	VENTILATOR	-	0.61 X 0.45

APPLICANT

N. Manimegalai

ENGINEER

Er.P. SUBHASHINI, B.E.,
Namakkal / RE-III / Reg.No.1 / 2021
SARBE GROUPS
Register Engineer & Contractor
Sivasakthi Complex,
Trichy Road, Namakkal-637001
Cell : 97868 29885
98428 66698 , 81441 50070

RAIN WATER HARVESTING TANK

