
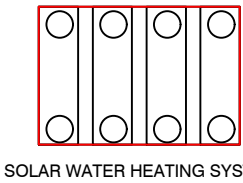
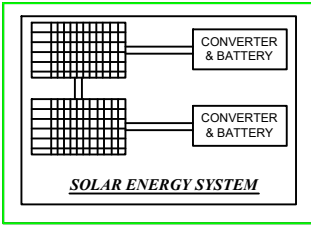


PLAN SHOWING THE PROPOSED CONSTRUCTION OF R.C.C TERRACE ROOF GROUND FLOOR AND FIRST FLOOR RESIDENTIAL BUILDING IN (Old) S.F.NO - 18/1C1, PATTA NO - 805, (New) S.F.NO - 18/9A2, SALEM WEST TALUK ,CHETTICHAVADI VILLAGE, SALEM PANCHAYAT UNION, SALEM DT

PLOT REGULARISATION NUMBER:3695/2023/S5 ,DATE :14/10/2023

APPLICANT : 1. SHANMUGAPRIYA. W/o Mr.SUGARTHYRAJAN





PLAN INFO
SURVEY_NO= 18/9
PATTA_NO=805
TALUK=SALEM W/
AS_AT_SITE=118.8
FMB_OR_PLR=118
PLOT_AREA_M2=1
AS_PER_DOCUMEI
OSR_APPLICABLE=
PREMIUM_FSI_REC
IS_APPROVED_LAY
IS_SWIMMING_PO
IF_HERITAGE_TOW
DISTRICT=SALEM
SINGLE_FAMILY_BLDG=YES
CRZ=NO
SECURITY_ZONE=NO
WHETHER_GOVT_OR_AIDED_SCHOOL=NO
ROAD_WIDTH=7.20
ROAD_LENGTH=35.0
AVG_PLOT_DEPTH= 12.19
AVG_PLOT_WIDTH= 9.75
LAND_USE_ZONE = RESIDENTIAL
RWH_DECLARED=YES
BUILDING_NEAR_TO_RIVER=NO
AREA_TYPE=OTHERS
BUILDING_NEAR_MONUMENT=NO
BUILDING_NEAR_GOVT_BLDG=NO
JURISDICTION_TYPE=VILLAGE PANCHAYAT

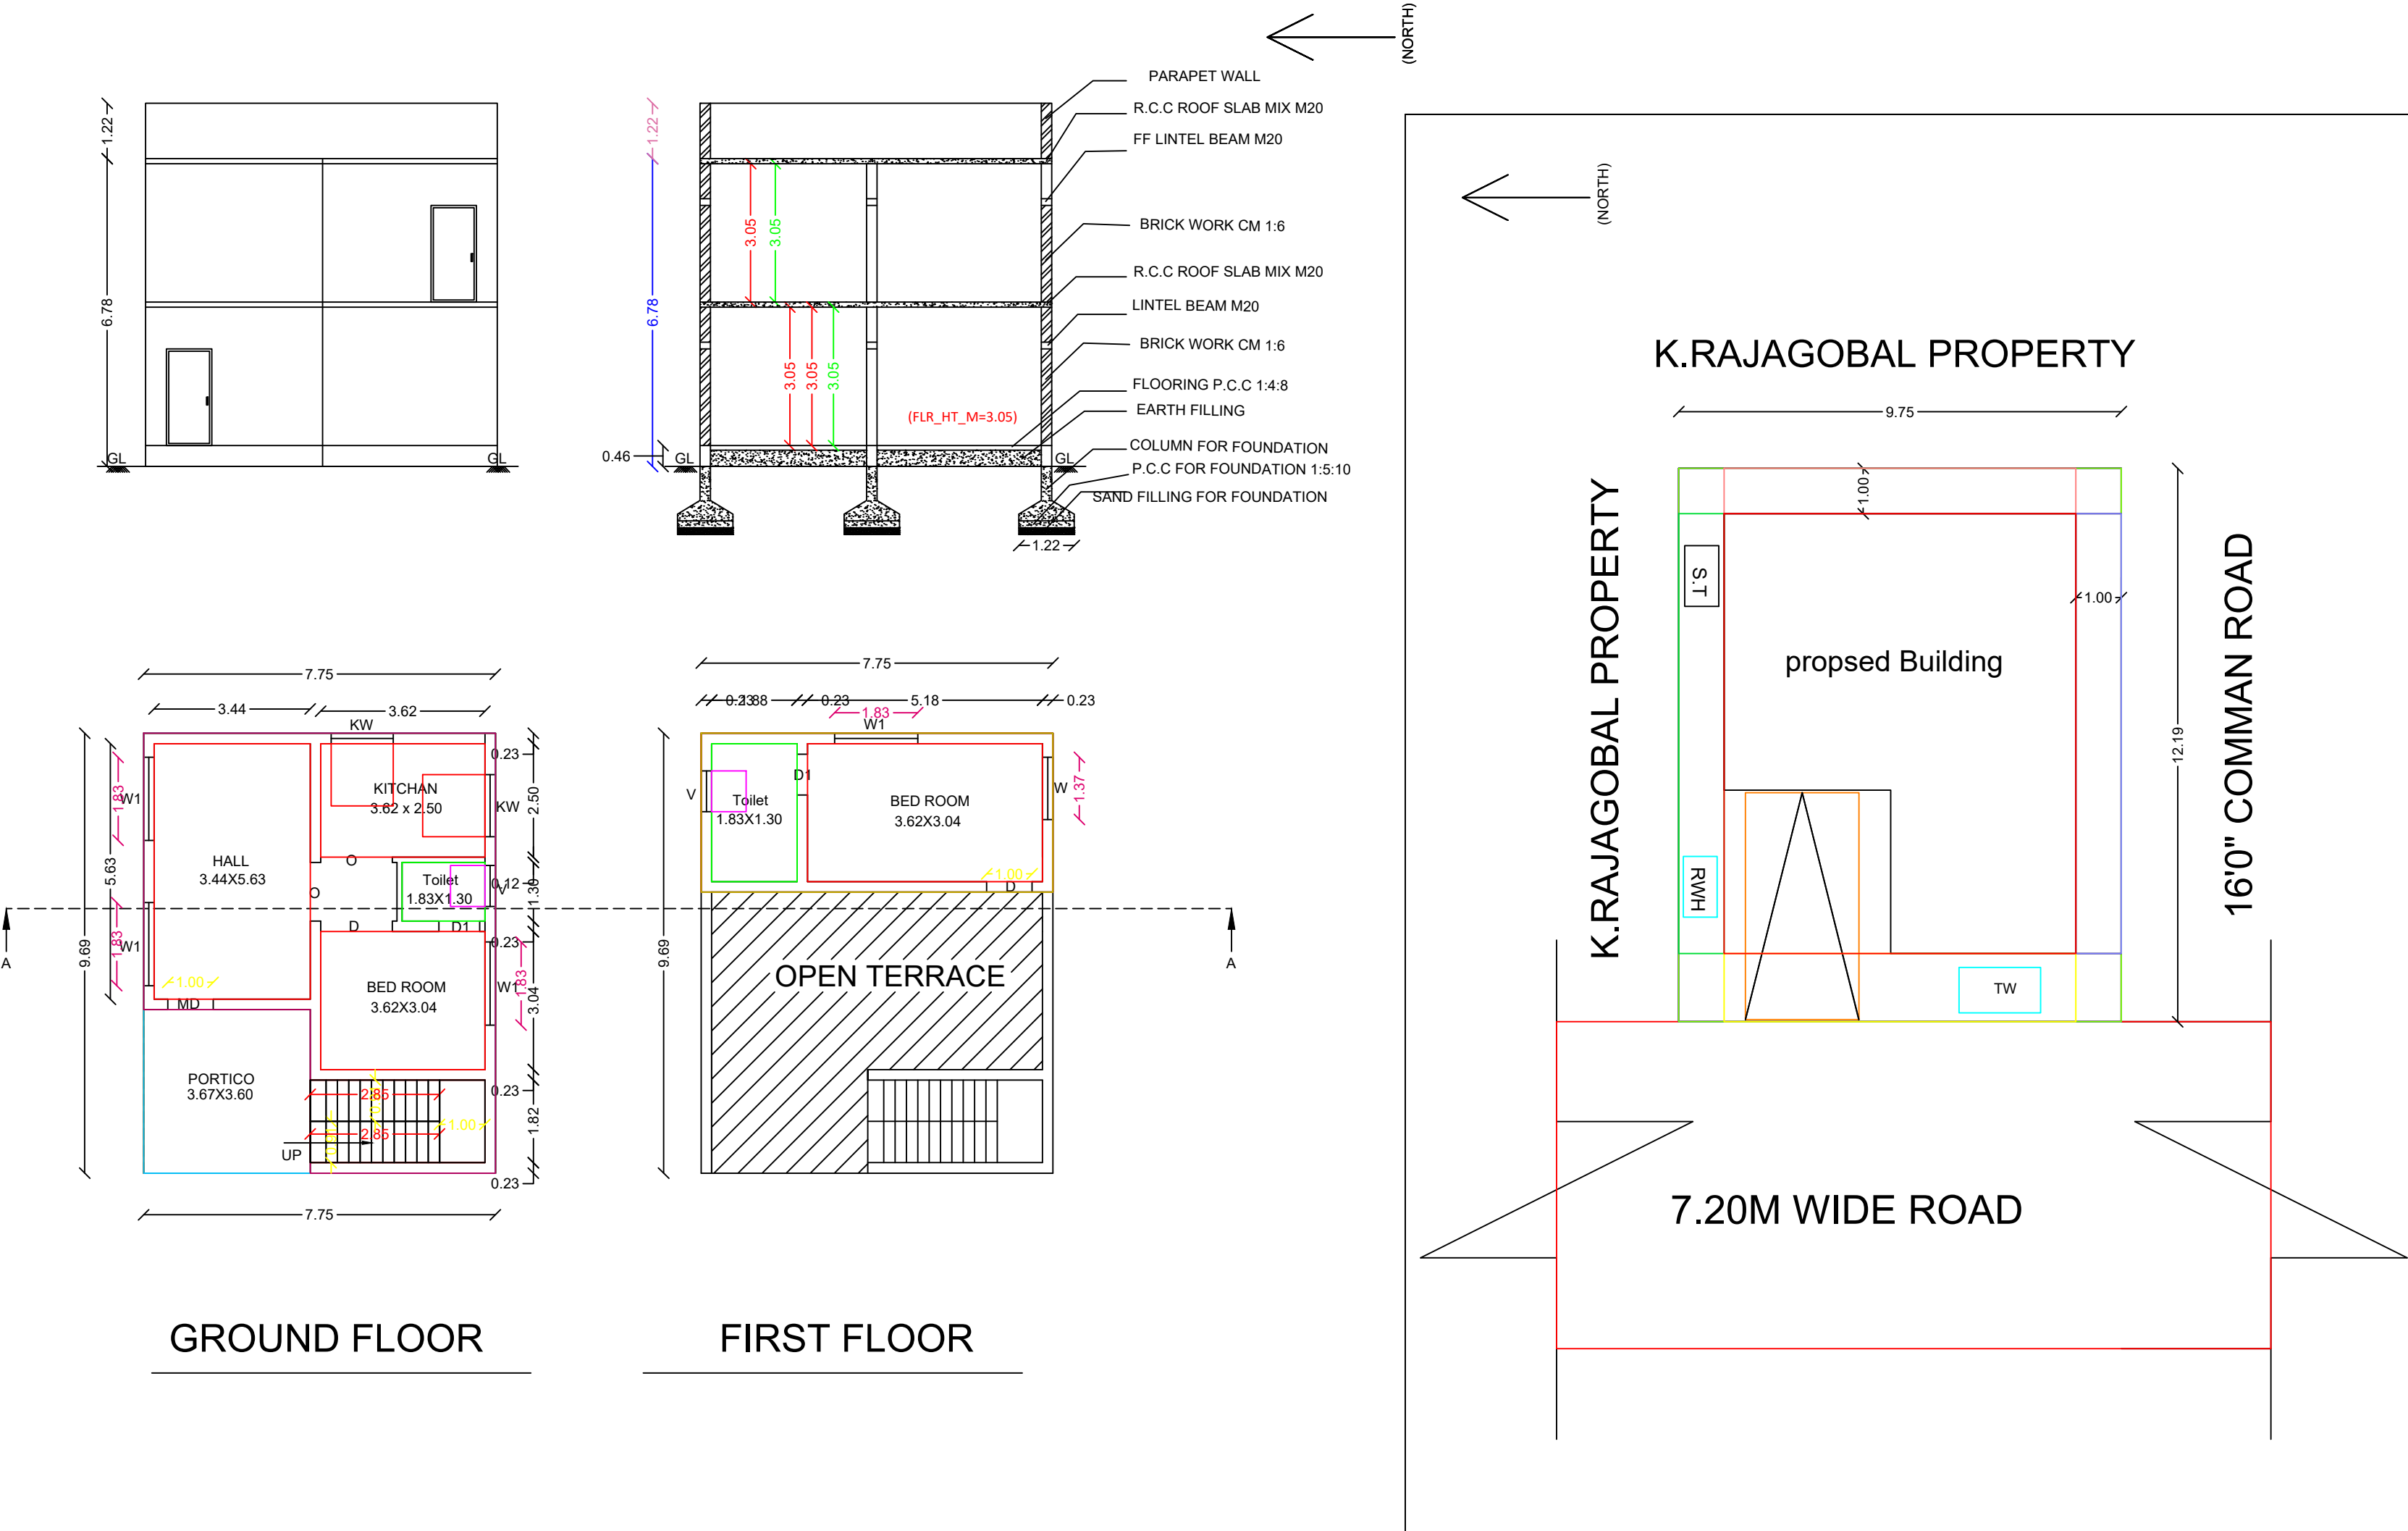

SCALE :-
ALL DIMENSIONS ARE IN FEET & METER
SCALE : 1:100 (OR) 1:80"

APPLICANT :-

M. P. fe

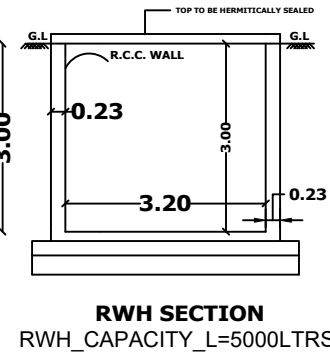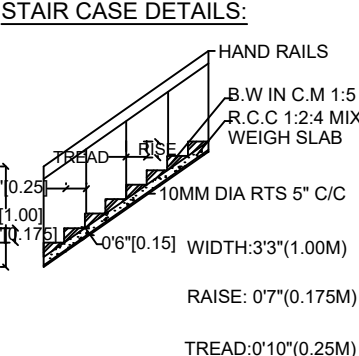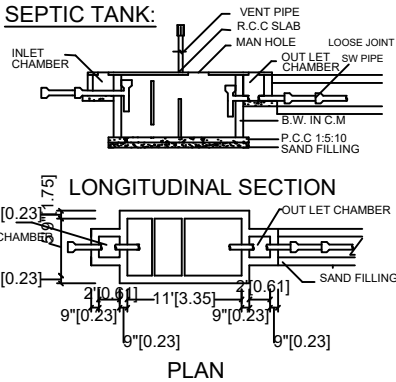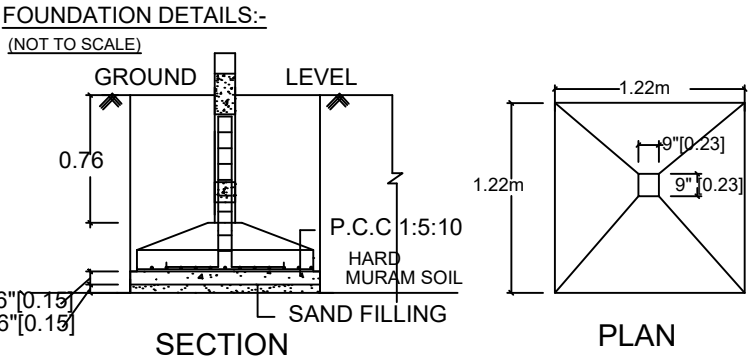

JOINERY DETAILS :-		
S.NO	DESCRIPTION	SIZE IN M
1.	DOOR - D	1.00 X 2.13
2.	DOOR - D1	0.76 X 2.13
3.	WINDOW - W	1.37 X 1.37
4.	WINDOW - W1	1.83 X 1.37
5.	VENTILATOR - V	0.90 X 0.61
6.	OPEN - O	1.50 X 2.13

AREA DETAILS :-			
1.	AREA OF THE SITE	1280.00 S.FT	167.22 S.M
2.	GROUND FLOOR AREA	808.07 S.FT	75.10 S.M
3.	FIRST FLOOR AREA	291.81 S.FT	27.12 S.M
4.	TOTAL BUILDING AREA	1099.88 S.FT	102.13S.M
5.	AREA OF OPEN SPACE	471.93 S.FT	43.85 S.M

R. Anandaraj
Er. R. ANANDARAJ, M.E.,
REGISTERED ENGINEER GRADE-III,
153 / 2024 / RE-GR-III / SCMC
784-1, Sivaji Nagar, Vaikampattarai,
SALEM-636 003. Ph : 7373111104

REGISTERED ENGINEER(SCMC)