
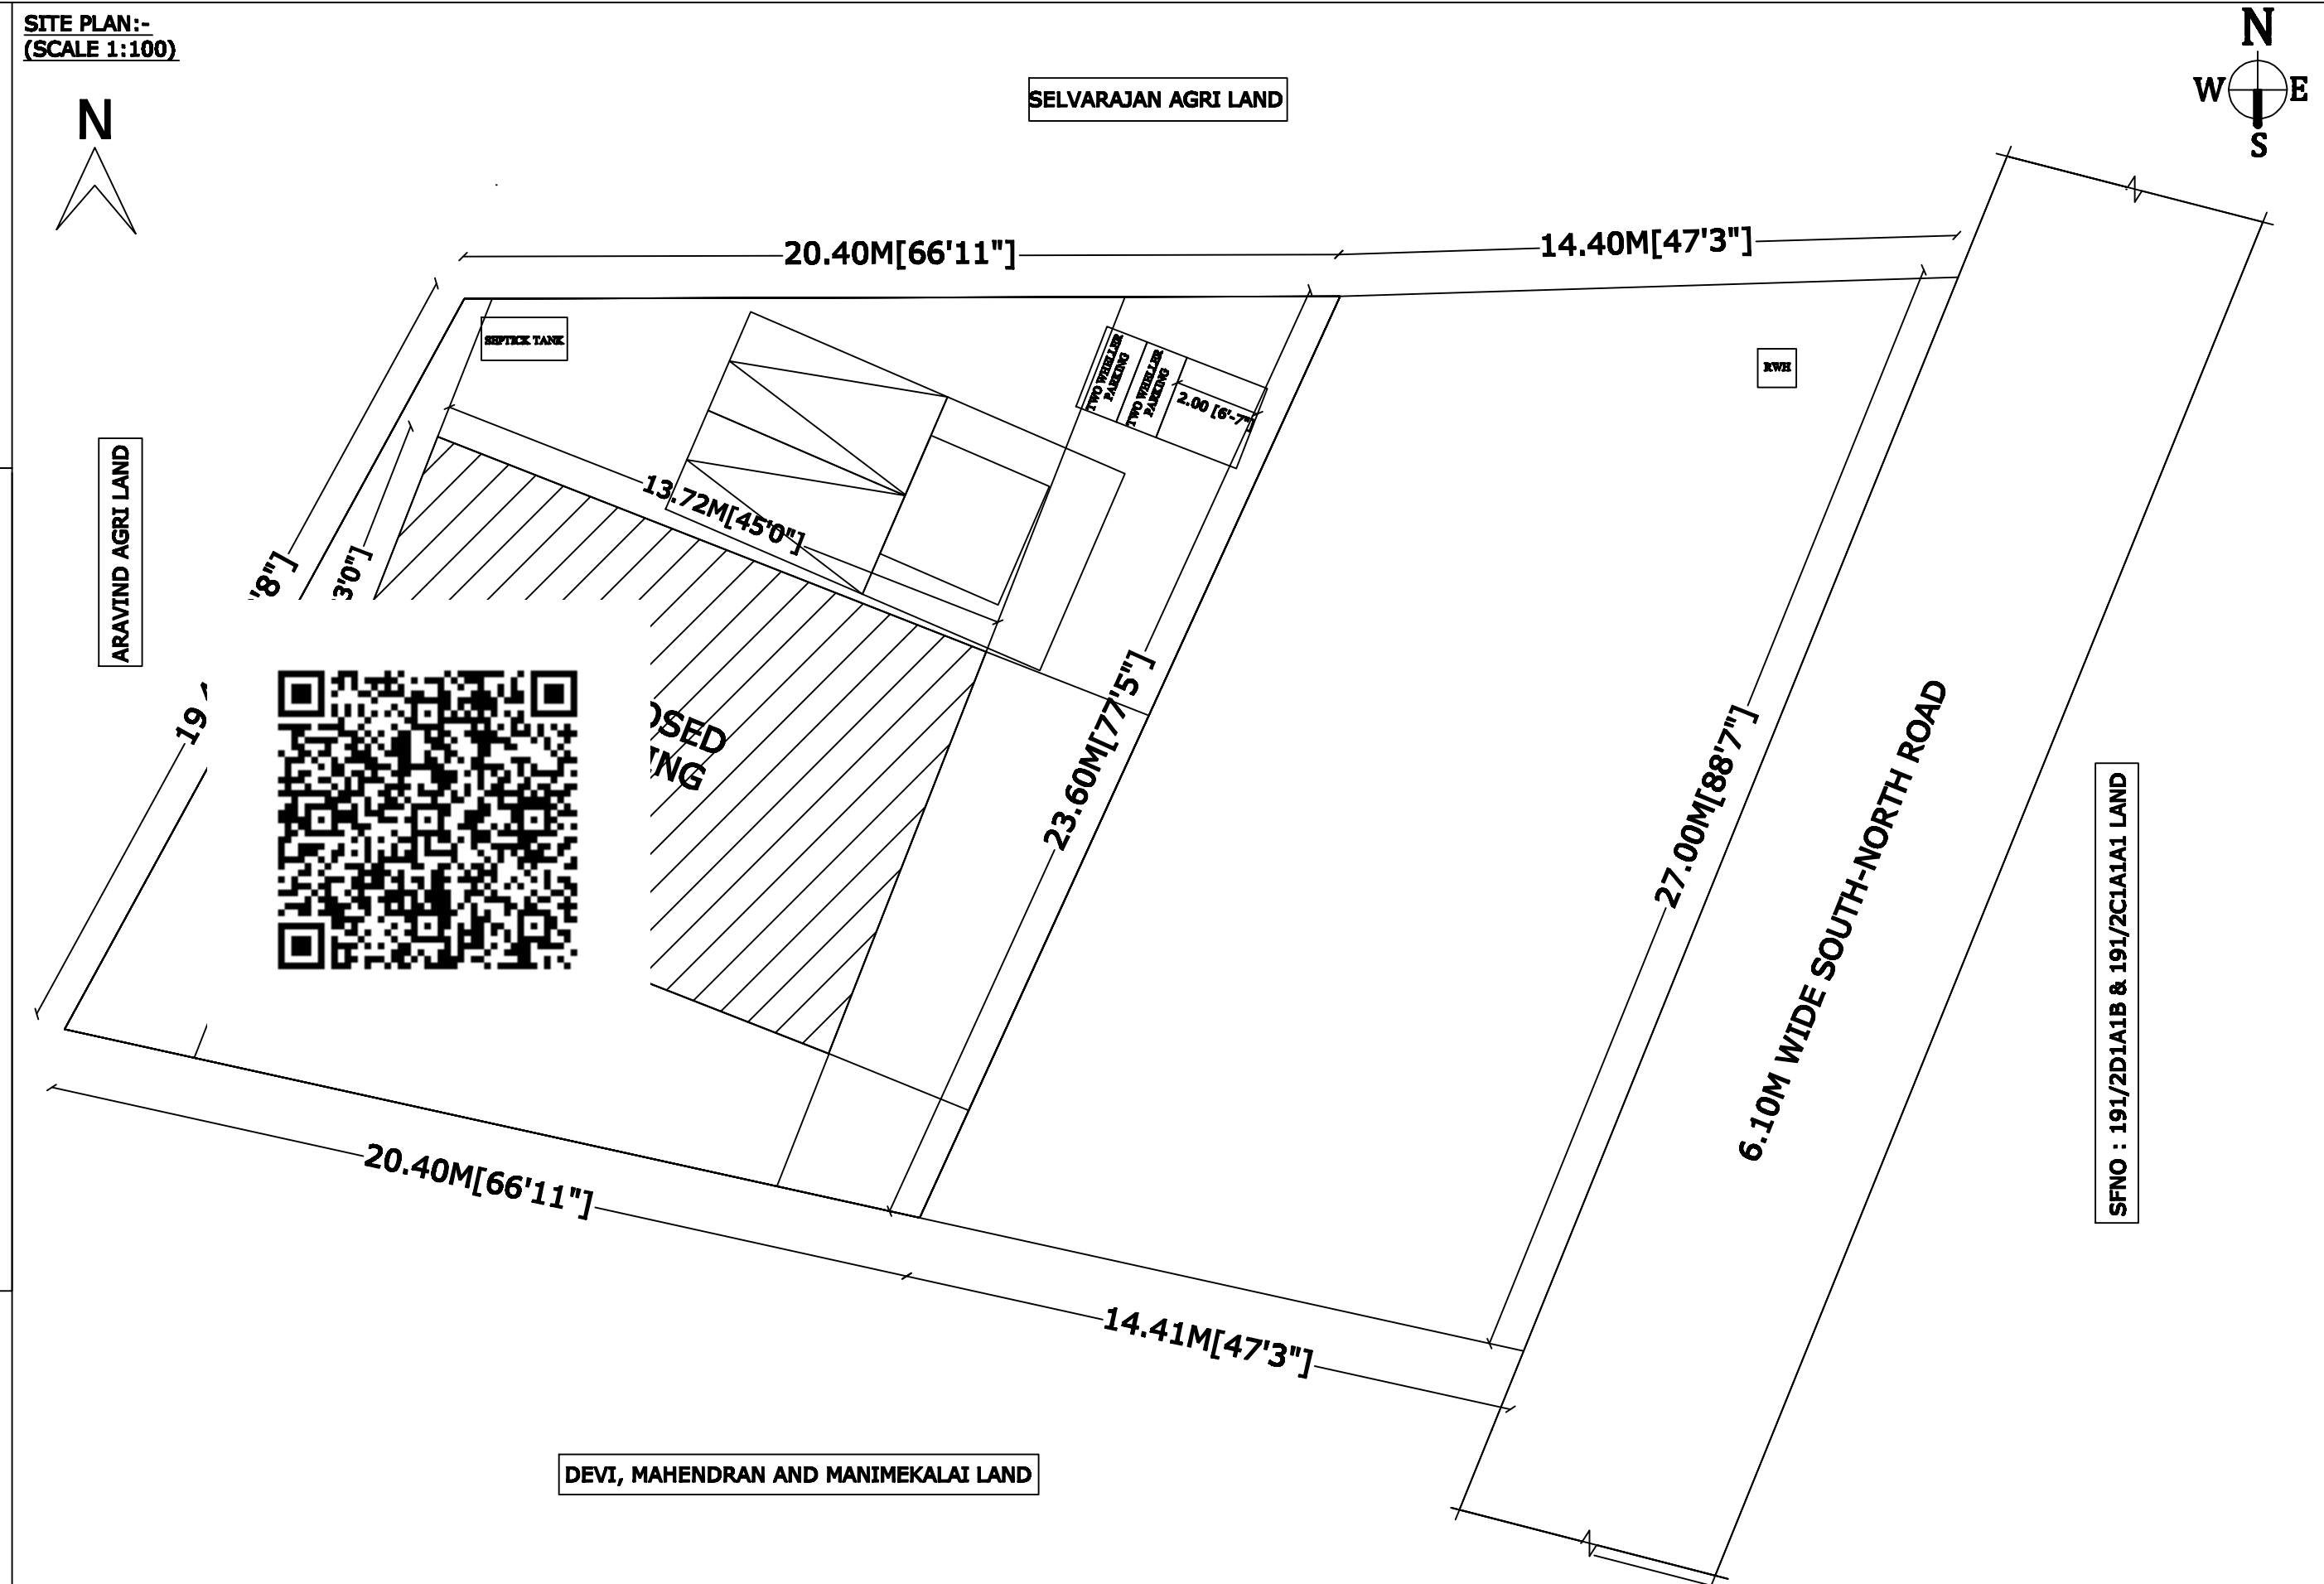
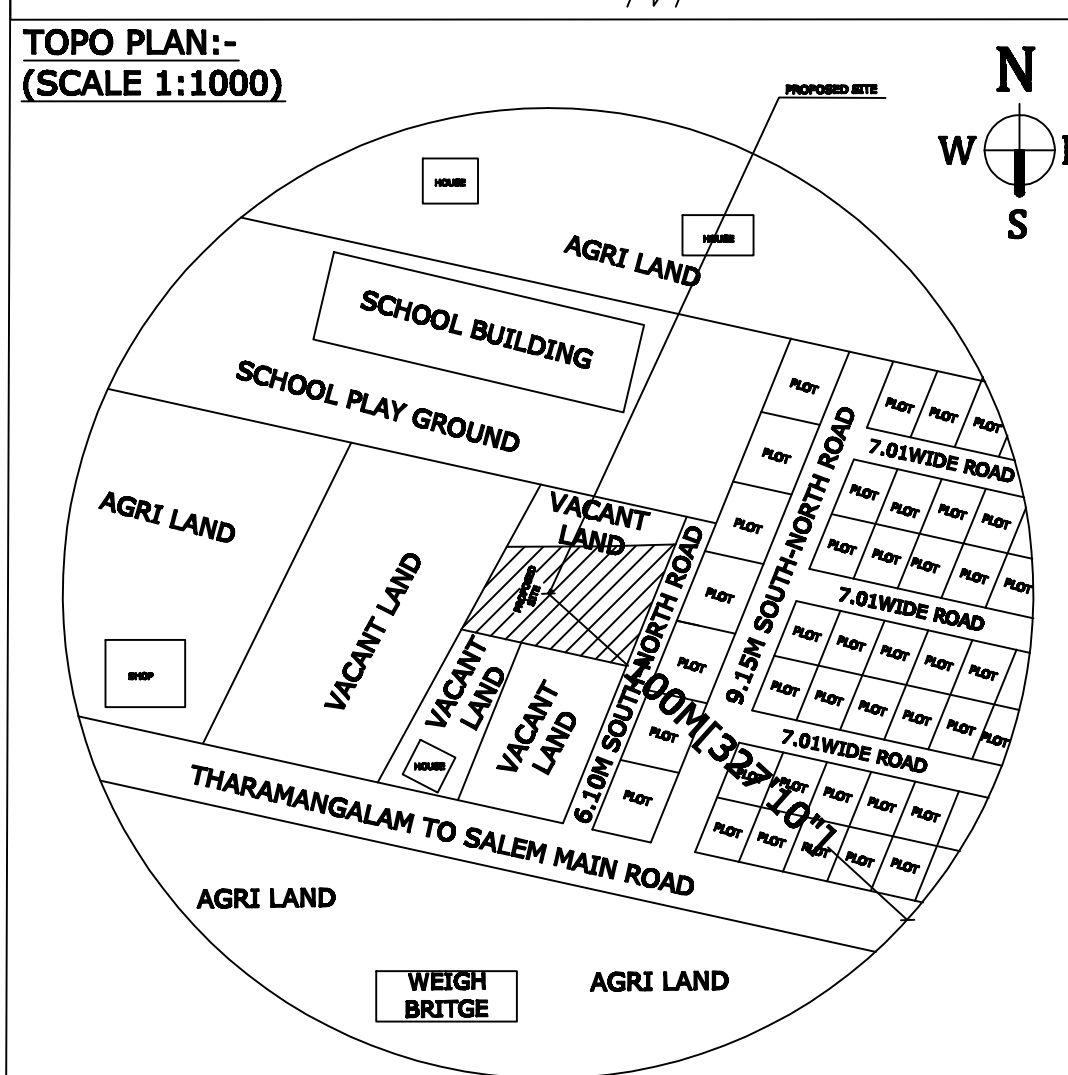
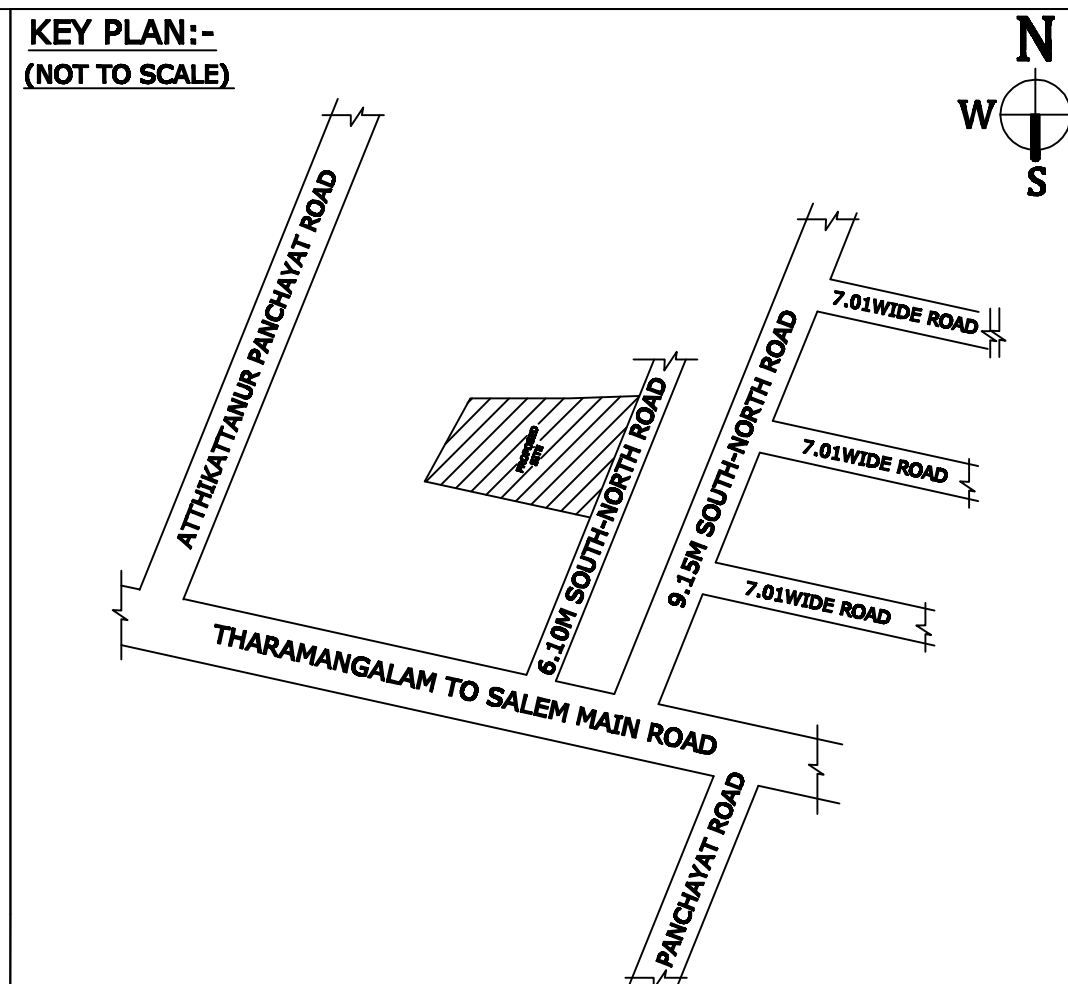
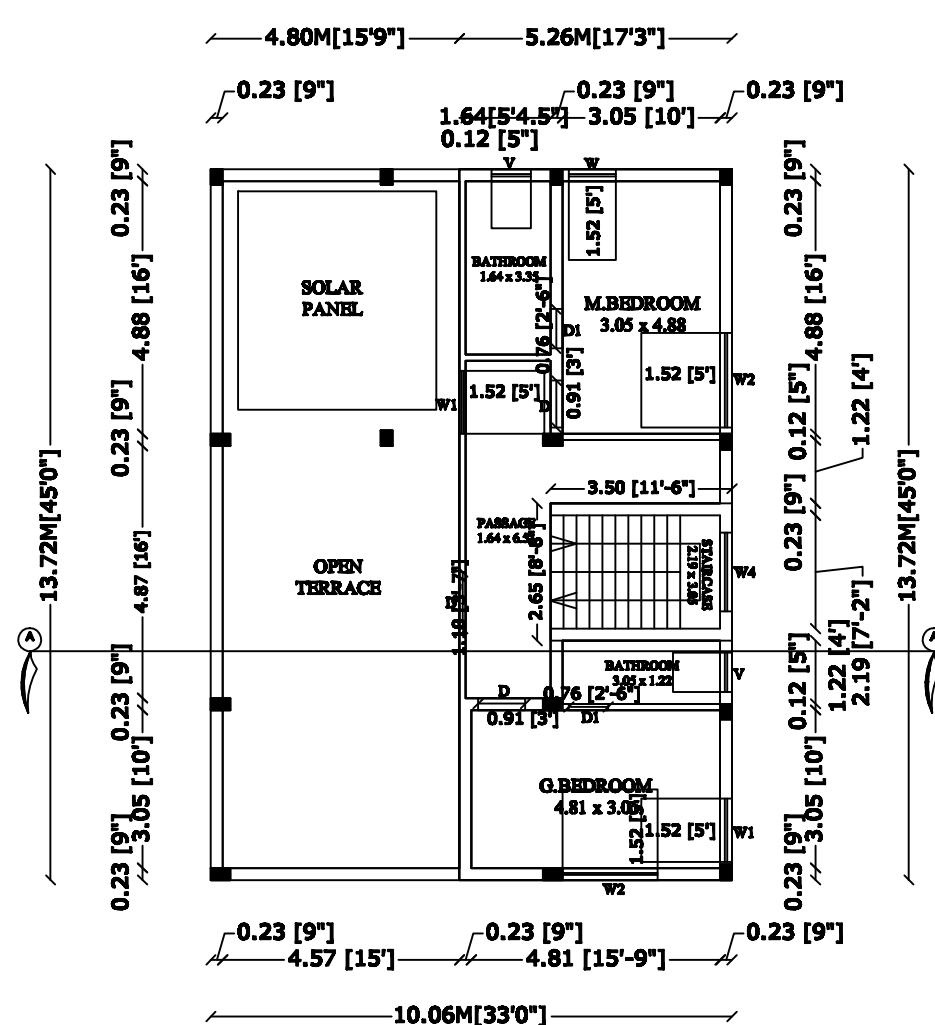
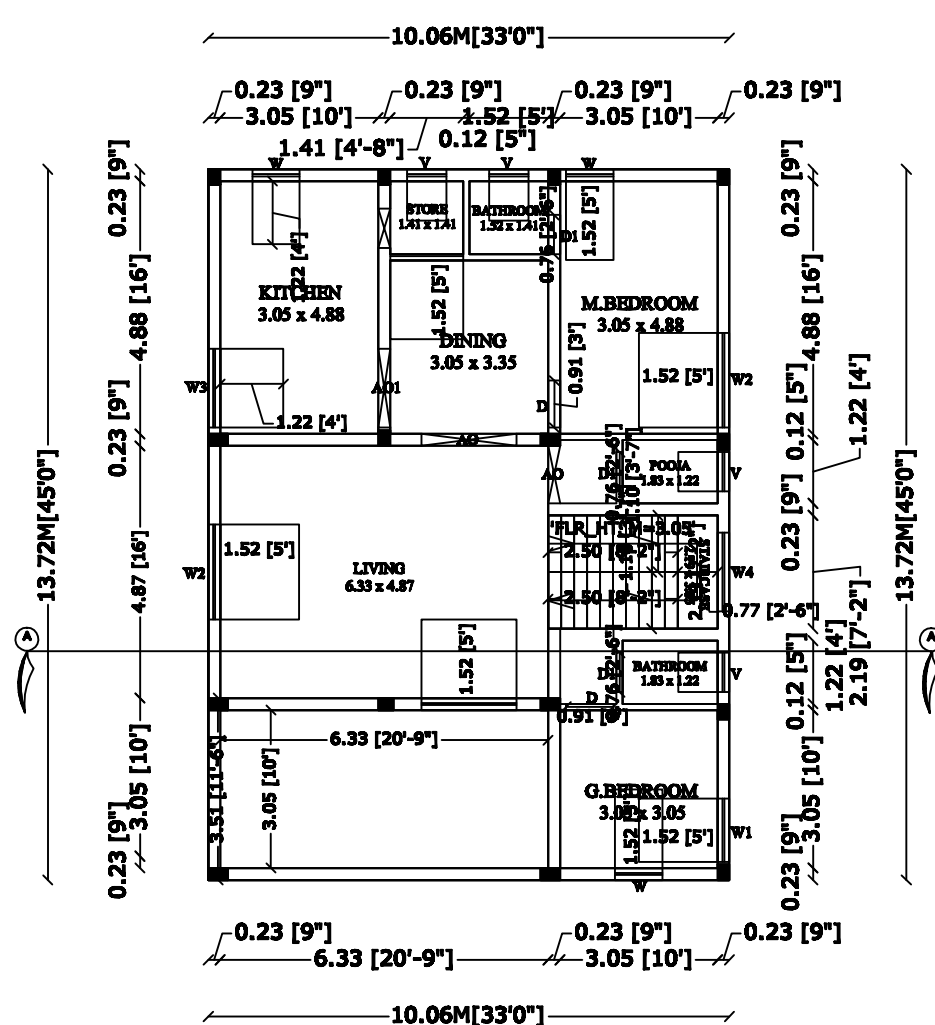
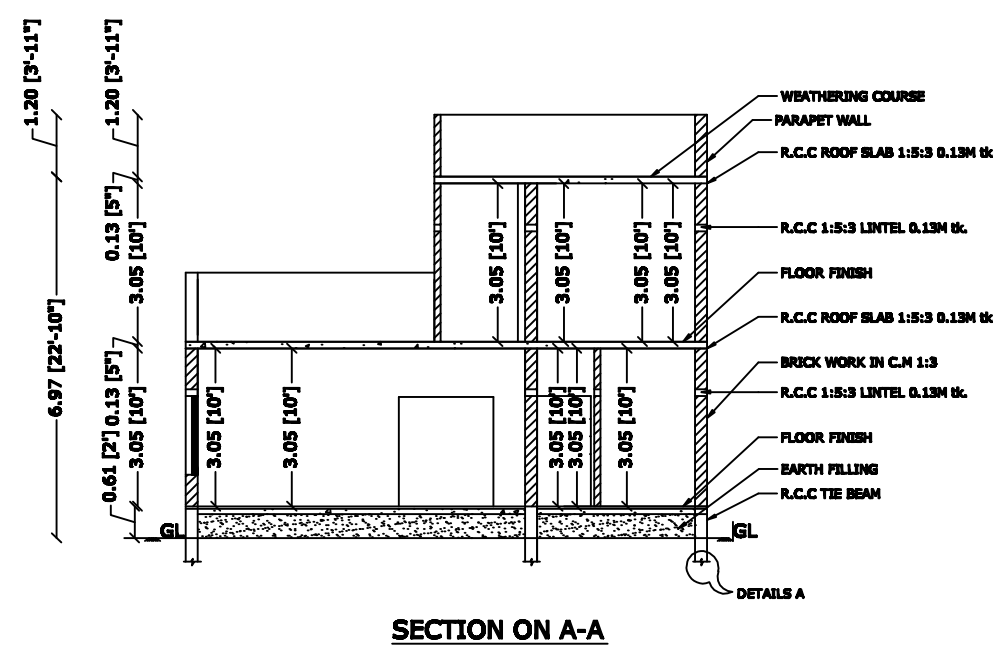


PLAN SHOWING THE PROPOSED CONSTRUCTION OF RCC TERRACED ROOF GROUND AND FIRST FLOOR RESIDENTIAL BUILDING AT SFNO : 191/2D1A2, PATTa NO:3409 AT KONAKAPADI VILLAGE PANCHAYAT AND VILLAGE, THARAMANGALAM PANCHAYAT UNION, OMALUR TALUK, SALEM DISTRICT.,

NAME OF THE APPLICANT : Mr.S.RAJENDRAN S/O Mr.SELLAPPAN

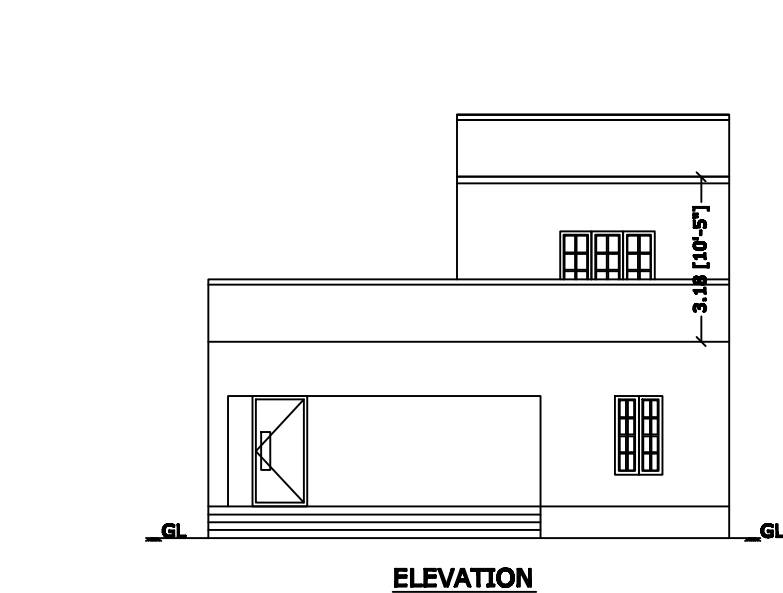

SCHEDULE OF JOINERIES		
TYPE	DESCRIPTION	SIZE
MD	MAIN DOOR	1.06 x 2.13
D	DOOR	0.91 x 2.13
D1	DOOR	0.76 x 2.13
W	WINDOW	0.91 x 1.52
W1	WINDOW	1.22 x 1.52
W2	WINDOW	1.83 x 1.52
W3	WINDOW	1.52 x 1.22
W4	WINDOW	1.52 x 1.52
A.O.1	ARCH OPEN	1.52 x 2.13
A.O	ARCH OPEN	1.83 x 2.13
V	VENTILATOR	0.76 x 0.76

PLAN_INFO
WATER_BODIES_BEYOND_15M=NO
RESERVE_FOREST_WOODDED_LAND_BEYOND_150M=NO
BLDG_LENGTH_MORETHAN_10M=NO
BURIAL_PLACE_BEYOND_90M=NO
IS_SWIMMING_POOL_EXISTS=NO
CRZ=NO
SECURITY_ZONE=NO
SINGLE_FAMILY_BLDG=YES
RWH_DECLARED=YES
LAND_USE_ZONE=RESIDENTIAL
FIRE_PROTECTION_AND_FIRE_SAFETY_REQUIREMENTS=NO
JURISDICTION_TYPE=RURAL_PANCHAYAT
PREMIUM_FSI_REQUIRED=NO
IS_APPROVED_LAYOUT=YES
OSR_APPLICABLE=NO
AREA_TYPE=OTHERS
IF_HERITAGE_TOWN_LESSTHAN_1KM_RADIUS=NO
PLOT_AREA_M2=405.05
AS_AT_SITE=408.75
FMB_OR_PLR=405.05
AS_PER_DOCUMENT=405.05
ROAD_WIDTH=6.10
ROAD_LENGTH=100
MIN_PLOT_DEPTH=20.40
MIN_PLOT_WIDTH=19.40
AVG_PLOT_DEPTH=23.60
AVG_PLOT_WIDTH=20.40
PATTA_NO=3409
SURVEY_NO=191/2D1A2
VILLAGE=KONAGAPADI
TALUK=OMALUR TALUK
DISTRICT=SALEM DISTRICT


AREA STATEMENT				
DESCRIPTION		SQ.FT	SQ.M	
PLOT AREA (as per Document)		4360.00	405.05	
PLOT AREA (as per FMB)		4360.00	405.05	
SUPER IMPOSED PLOT AREA		4360.00	405.05	
DESCRIPTION	F.S.I AREA	NON F.S.I AREA		
PROPOSED BUILDING PLINTH AREA	(In SQ.F) (In SQ.M)	(In SQ.M)	(In SQ.M)	
GROUND FLOOR AREA	1485.00	137.96		
FIRST FLOOR AREA	776.25	72.12		
HEAD ROOM AREA			100.10	9.30
TOTAL AREA	2261.25	210.08		
OPEN SPACE	2875.00	267.09		
PLOT COVERAGE = $\frac{210.08}{405.05}$		X 100 = 51.81%		
F.S.I = $\frac{210.08}{405.05}$		= 0.5181		

COLOUR CODE:		
SITE BOUNDARY SHOWN IN	-	
PROPOSED BUILDING SHOWN IN	-	
ROAD BOUNDARY SHOWN IN	-	


NOTE: ALL DIMENSIONS ARE IN METER

<u>APPLICANT</u> <i>S. Rajendran</i>	<u>ENGINEER</u> <i>E. G. Jayagopi</i> Er. G. JAYAGOPI, B.E., (Struct) L.S.S. & Consulting Civil Engineer, SK CONSTRUCTION Vellakalpetti, Arurupatti (Vill.) THIRAMANGALAM-636 502. Cell: 98989
---	---



COLUMN FOUNDATION DETAILS:-

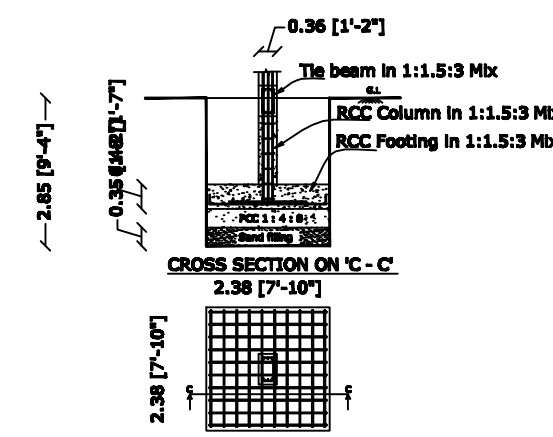


STAIRCASE DETAILS:-

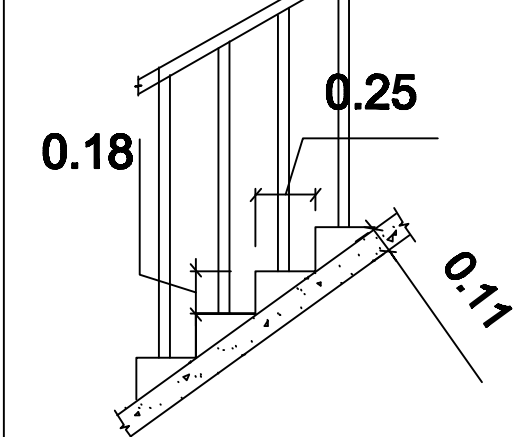

SOLAR WATER HEATER:-

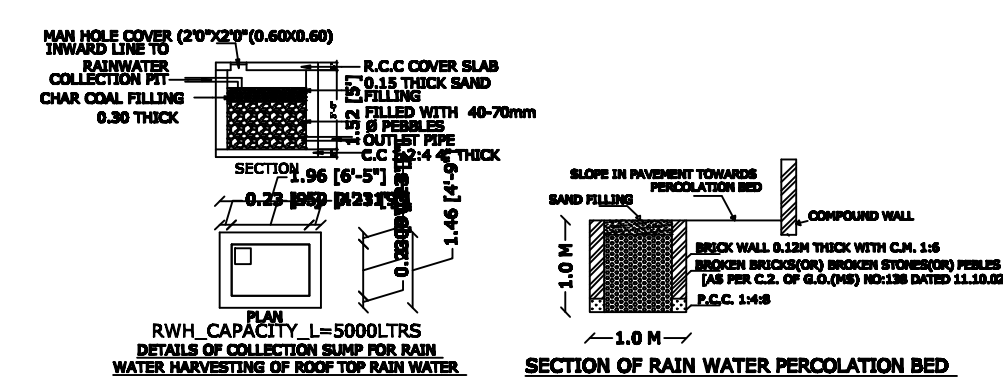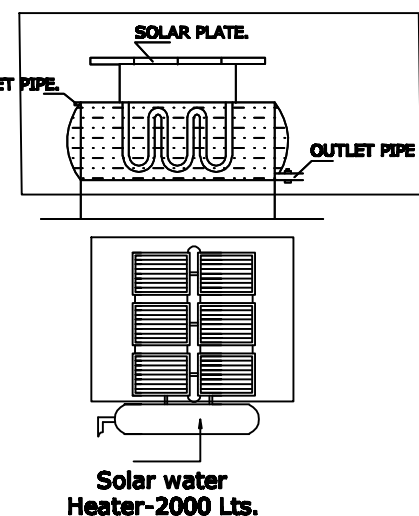

SEPTIC TANK:-

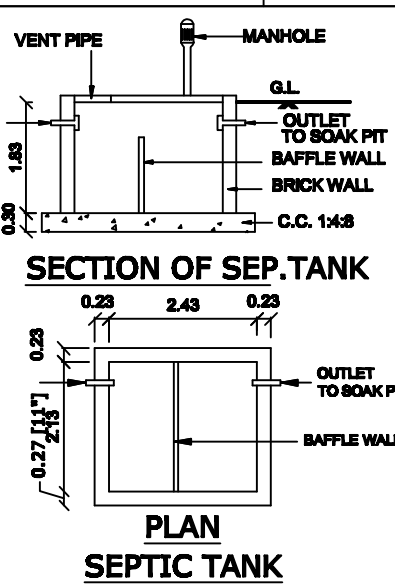

RAIN WATER HARVESTING:-

