


PLAN SHOWING THE PROPOSED CONSTRUCTION OF RCC ROOF RESIDENTIAL BUILDING IN GROUND & FIRST FLOOR AT OLD NATHAM S.F.NO:11/1A1, NEW NATHAM S.F.NO:268/3, PATTA NO:430, DEVIYAKURICHI VILLAGE, THALAIVASAL TALUK, SALEM DISTRICT.

NAME OF APPLICANT :Mr.R.SABAREESHWAR, S/O RAJAMANICKAM.

SCALE : 1:100

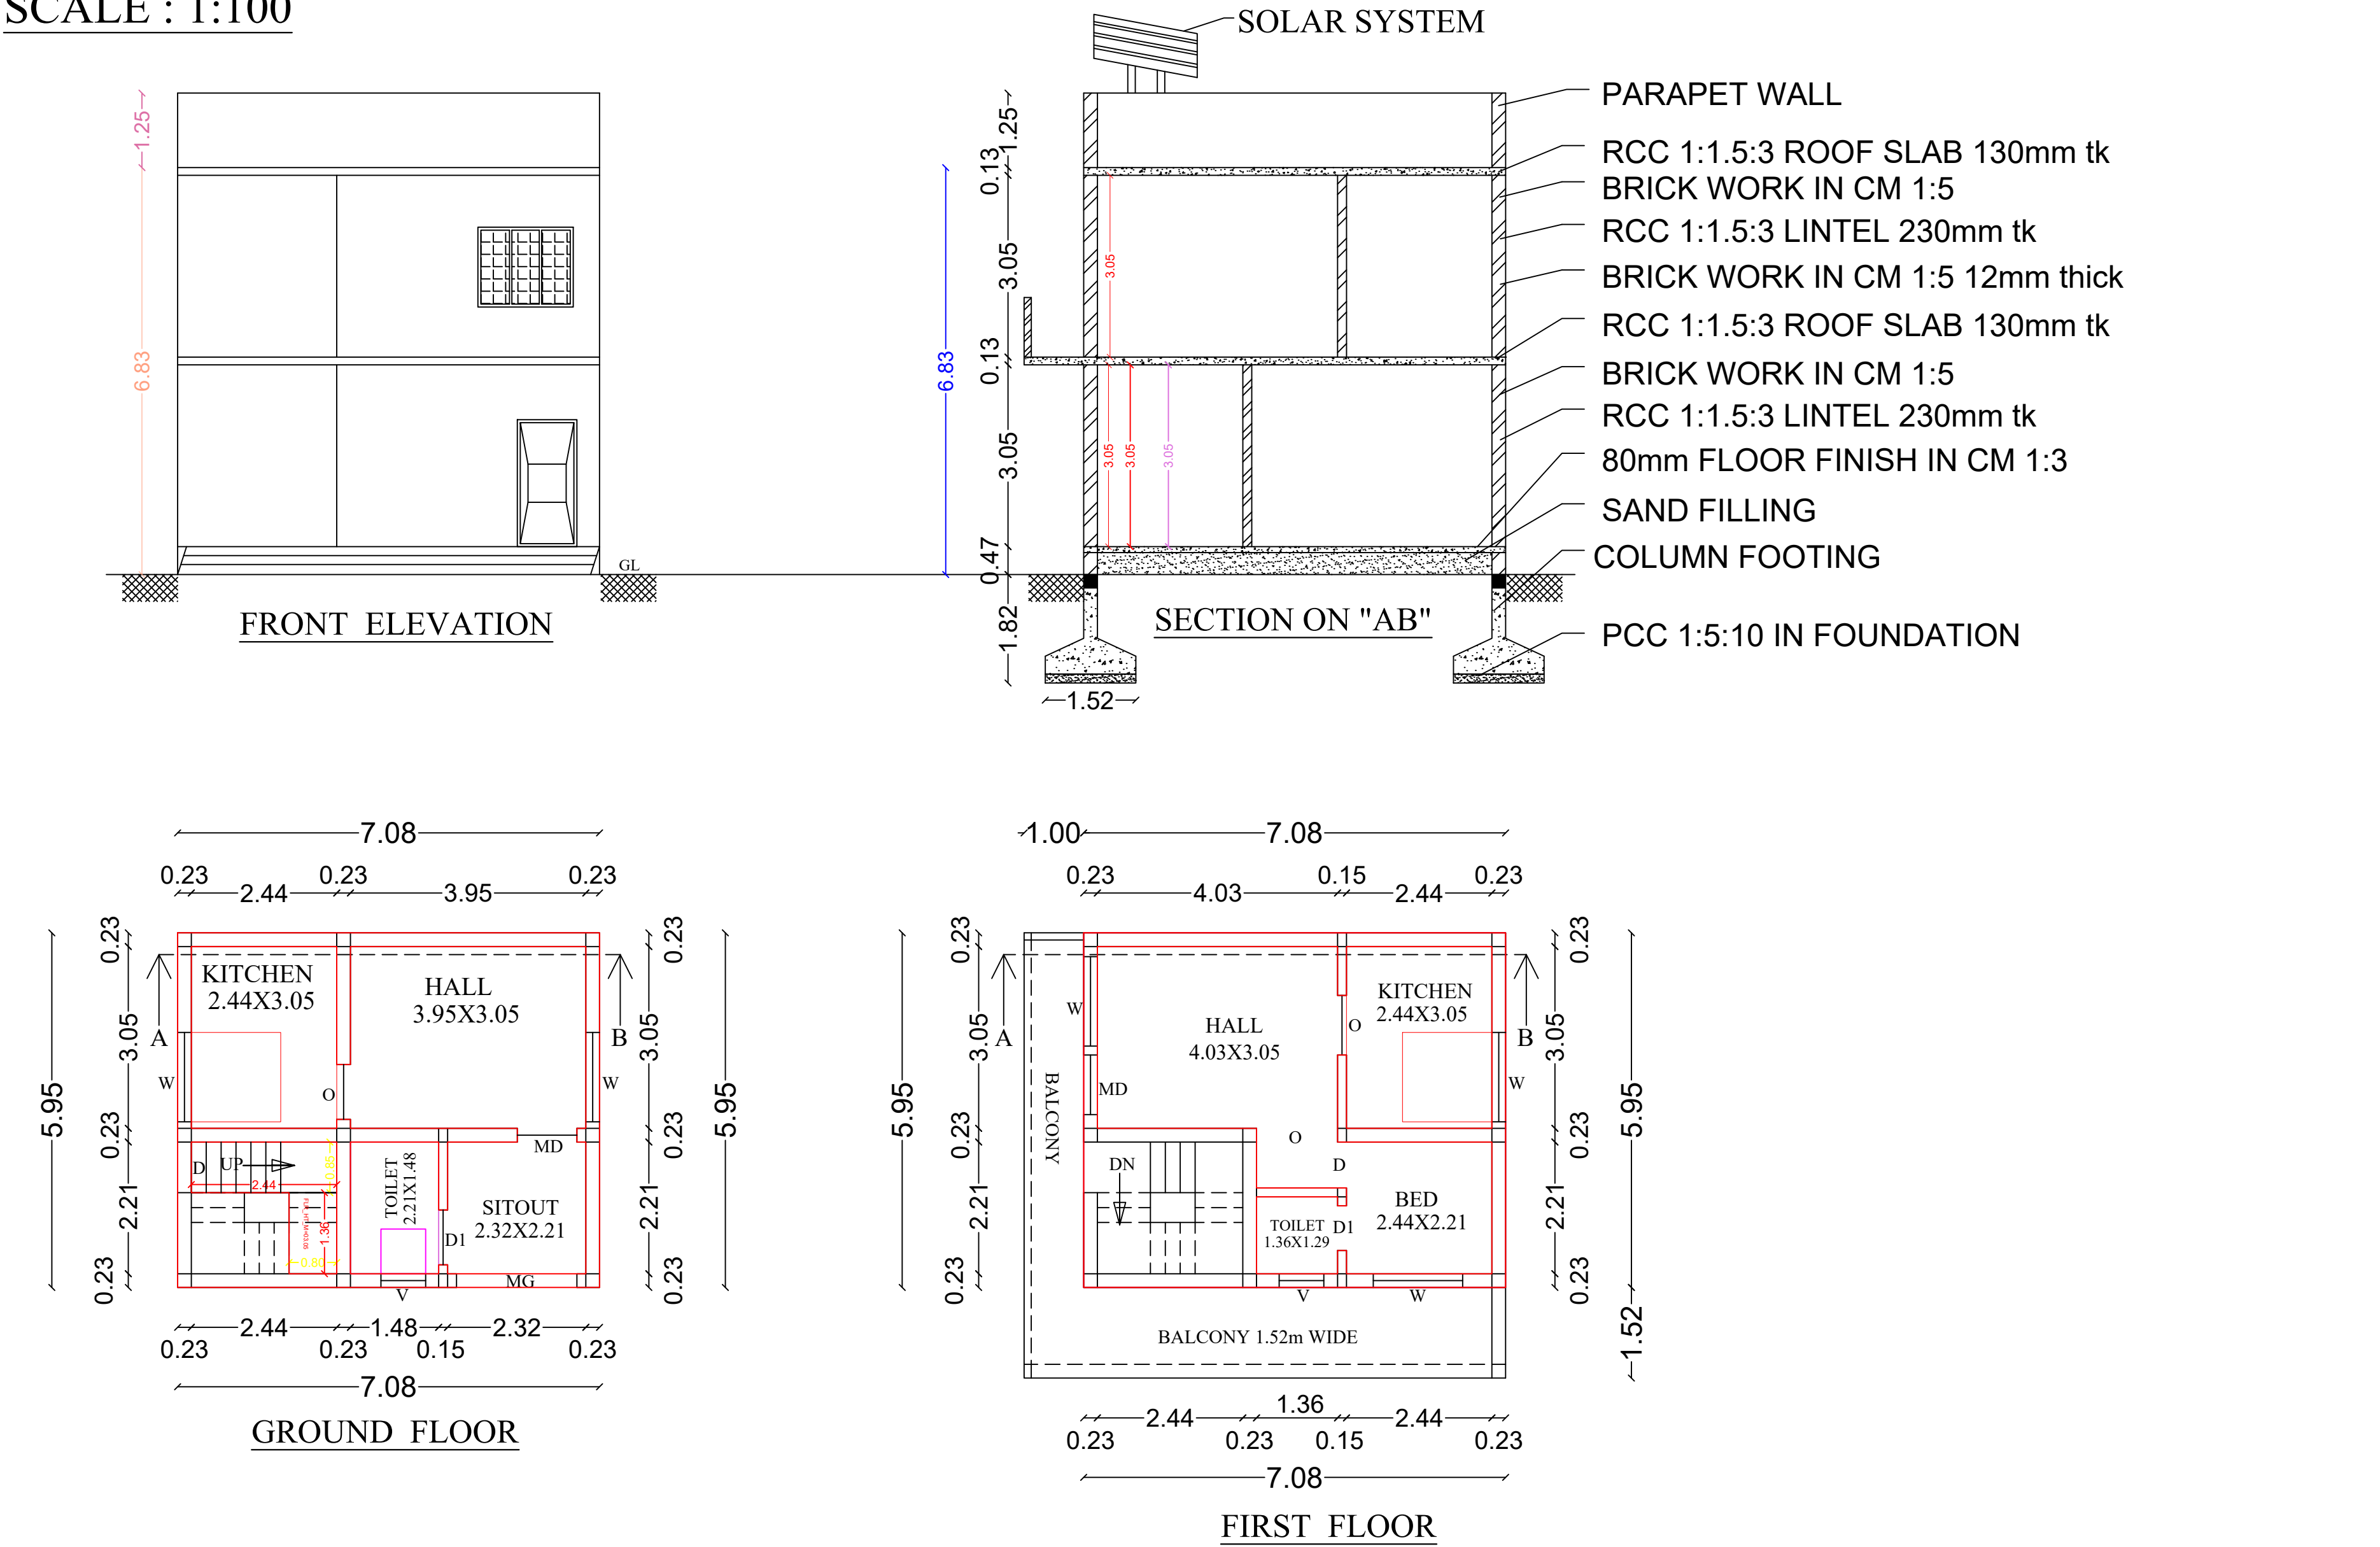

PLAN ELEVATION AND SECTION	SCALE 1:100	ALL DIMENSIONS ARE IN " METRE"
SCHEDULE OF JOINERIES :-		
JOINERYS	Ft	M
D-DOOR	3'6" X 7'0"	1.06 X 2.13
D1 - DOOR	3'0" X 7'0"	0.91 X 2.13
W - WINDOW	3'6" X 4'0"	1.06 X 1.22
W1 - WINDOW	5'0" X 6'0"	1.52 X 1.83
W2 - WINDOW	6'0" X 6'0"	1.83 X 1.83
V - VENTILATOR	3'0" X 2'0"	0.91 X 0.61

AREA PARTICULARS	IN SQM	IN SFT
☐ TOTAL AREA	60.32m²	649.25sft
☐ PROPOSED BUILDING		
GROUND FLOOR	42.13m²	453.49sft
FIRST FLOOR	42.13m²	453.49sft
TOTAL	84.26m²	906.98sft
CARPET AREA (GF+FF)	57.09m²	614.52sft
AREA OF OPEN SPACE (GF)	18.19m²	195.76sft

REGISTERED ENGINEER


Er.M.VIJAYA BARATHI, D.C.E., L.I.V., M.I.S.T.E.,
V.J.BUILDERS & CONSTRUCTIONS,
884D, LPNV Complex Inside,
ATTUR MUNICIPLALITY,
ATTUR TOWN & TALUK,
SALEM DISTRICT.9944478899

