
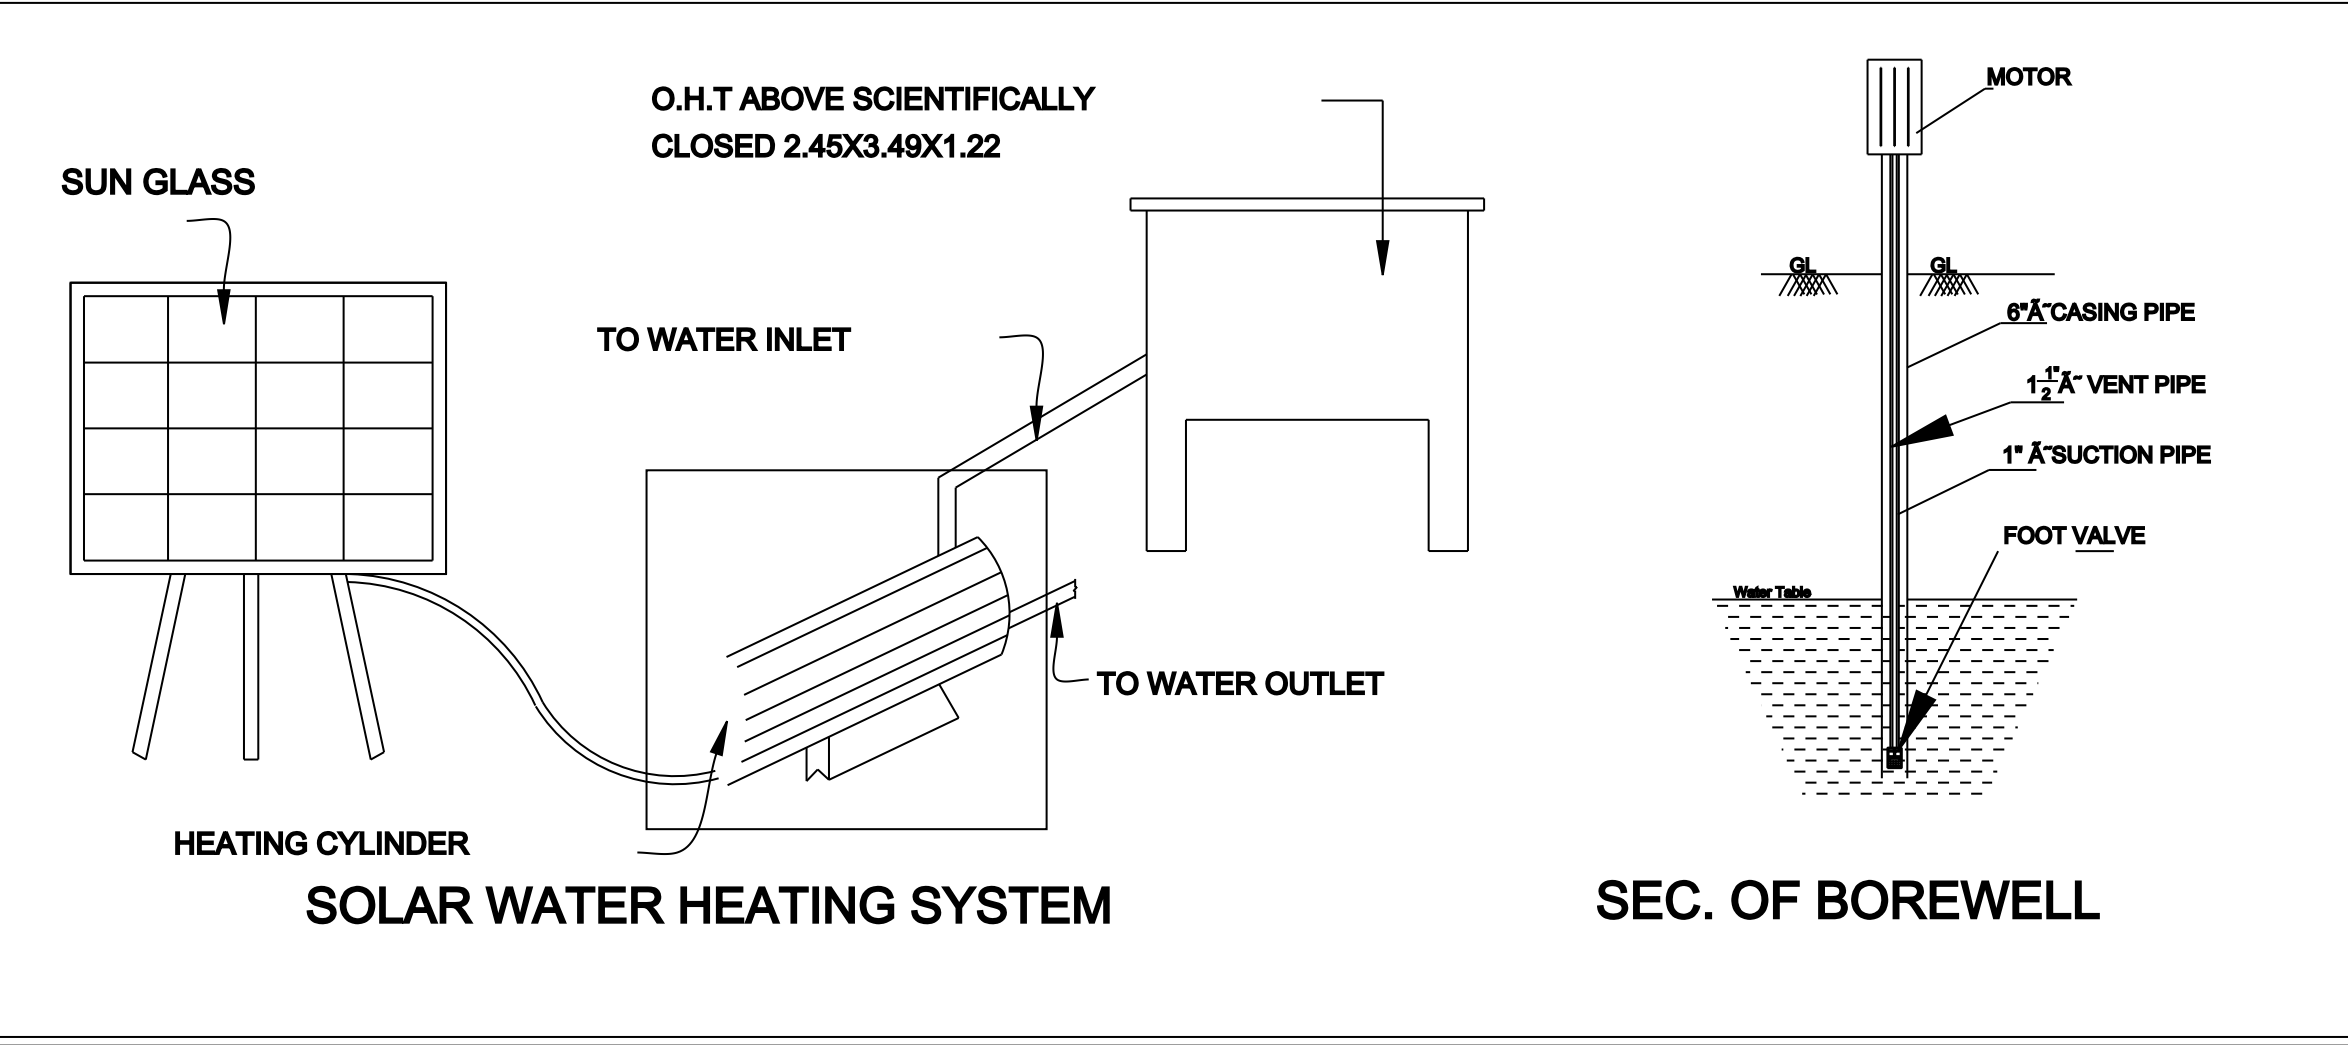
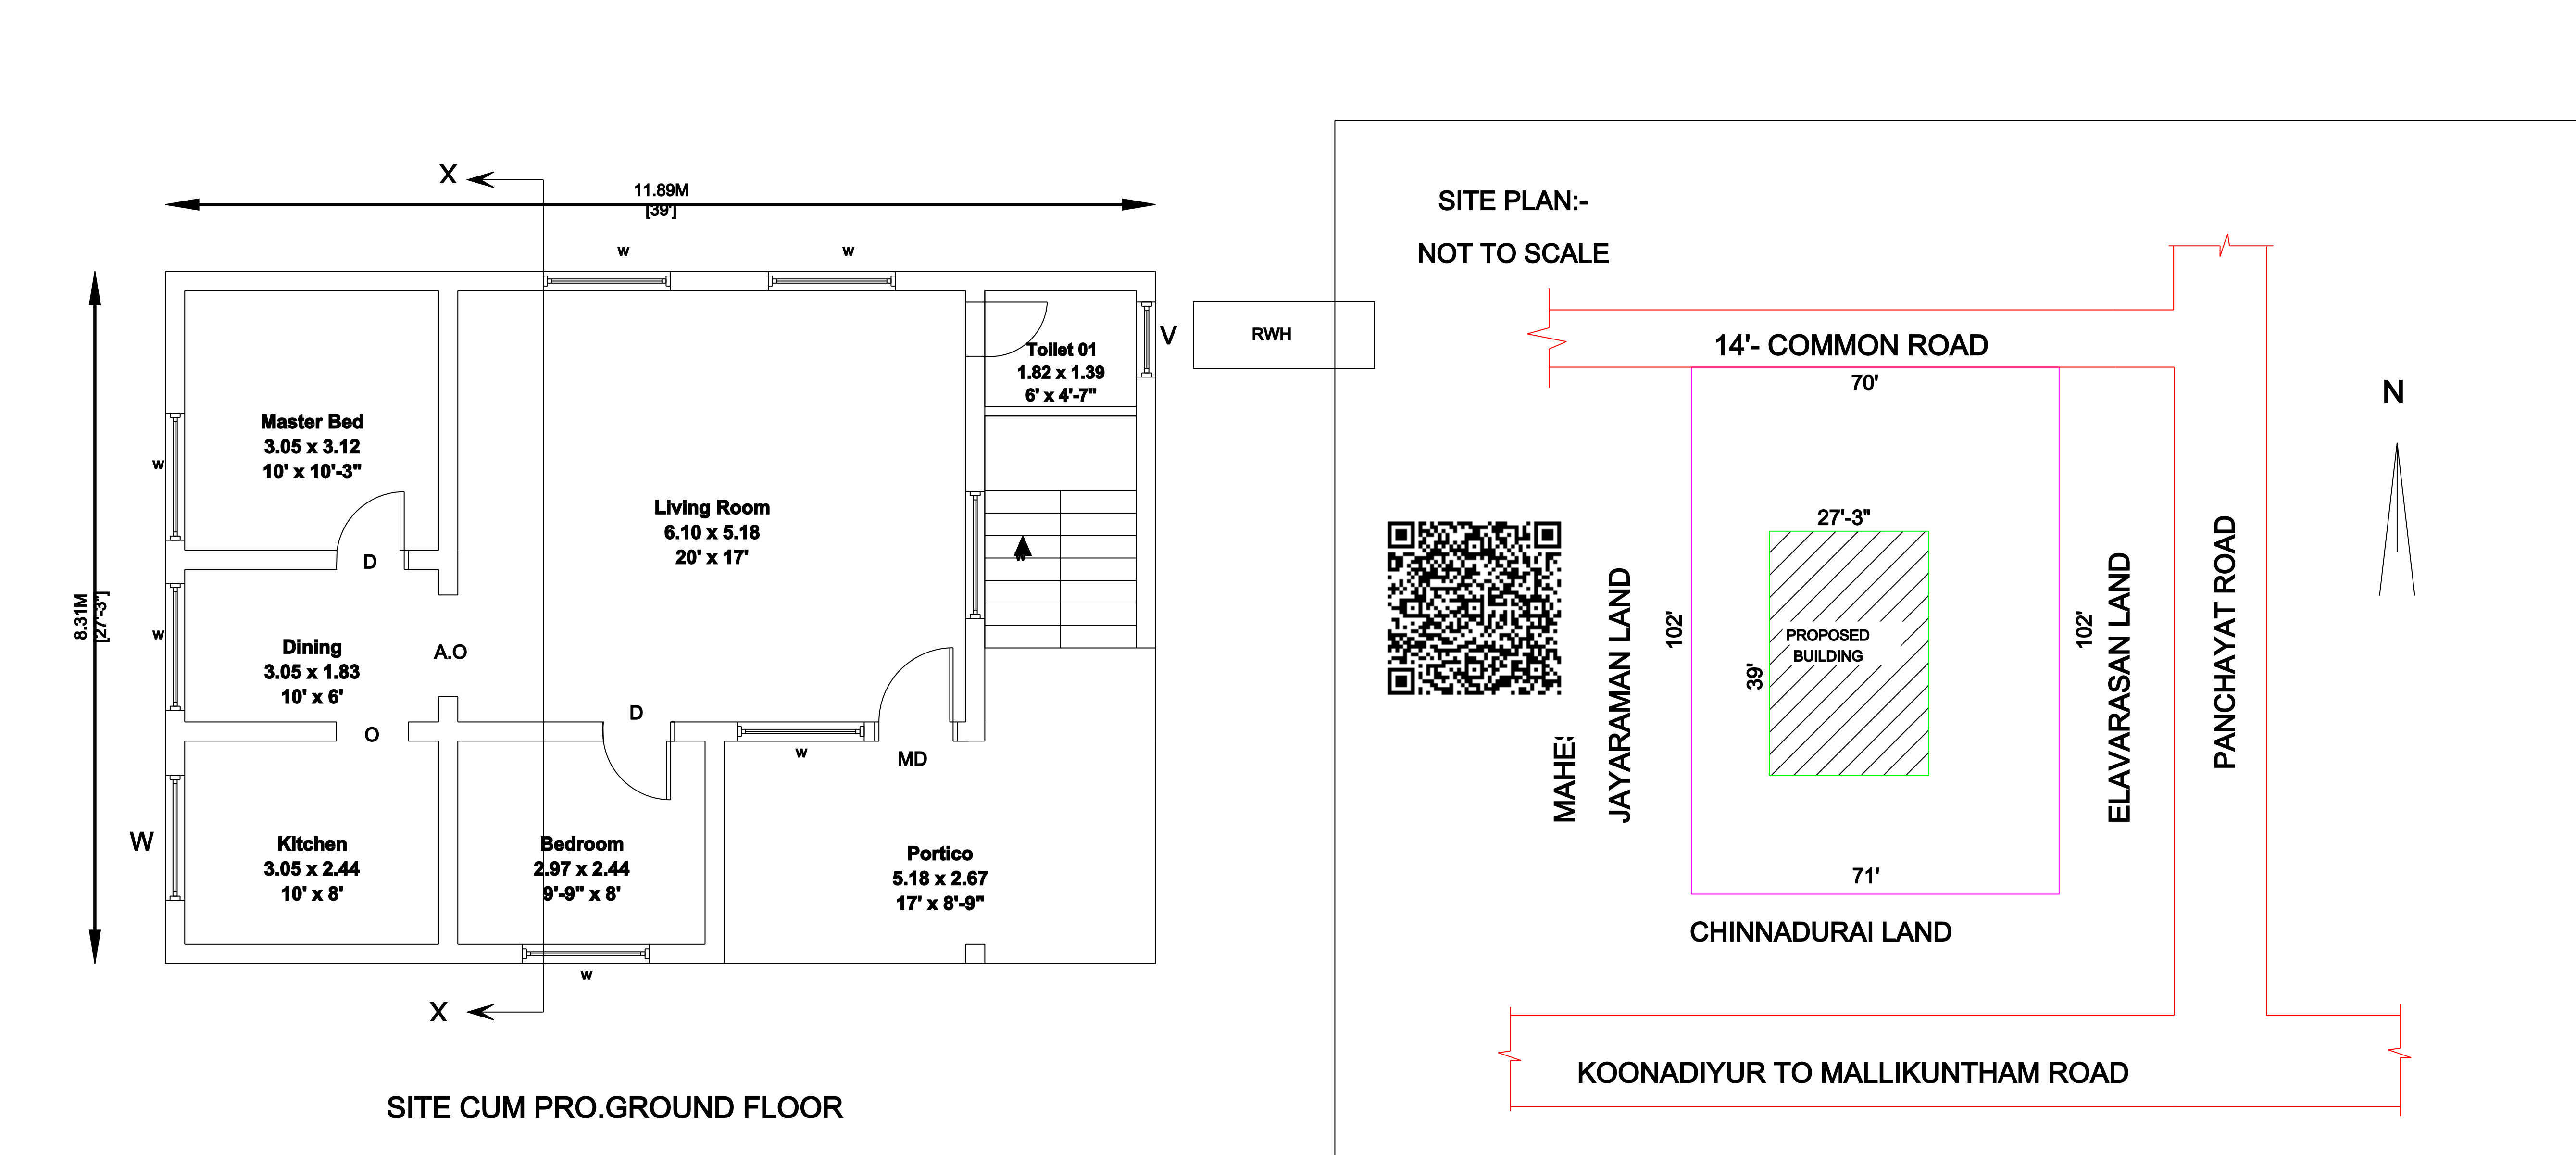


PLAN SHOWING THE PROPOSED CONSTRUCTION OF RCC RESIDENTIAL GROUND FLOOR
AT SURVEY NO : 92/1B1 (NEW S.F NO: 92/9), PATTA NO: 738, DOC NO: 2856/2016,
MAYAN STREET, KOONANDIYUR VILLAGE PANCHAYAT, MECHERI UNION PANCHAYAT,
METTUR (T.K), SALEM (D.T).

NAME OF THE APPLICANT:Mr.N. PONNUVELU S/O NALLATHAMBI

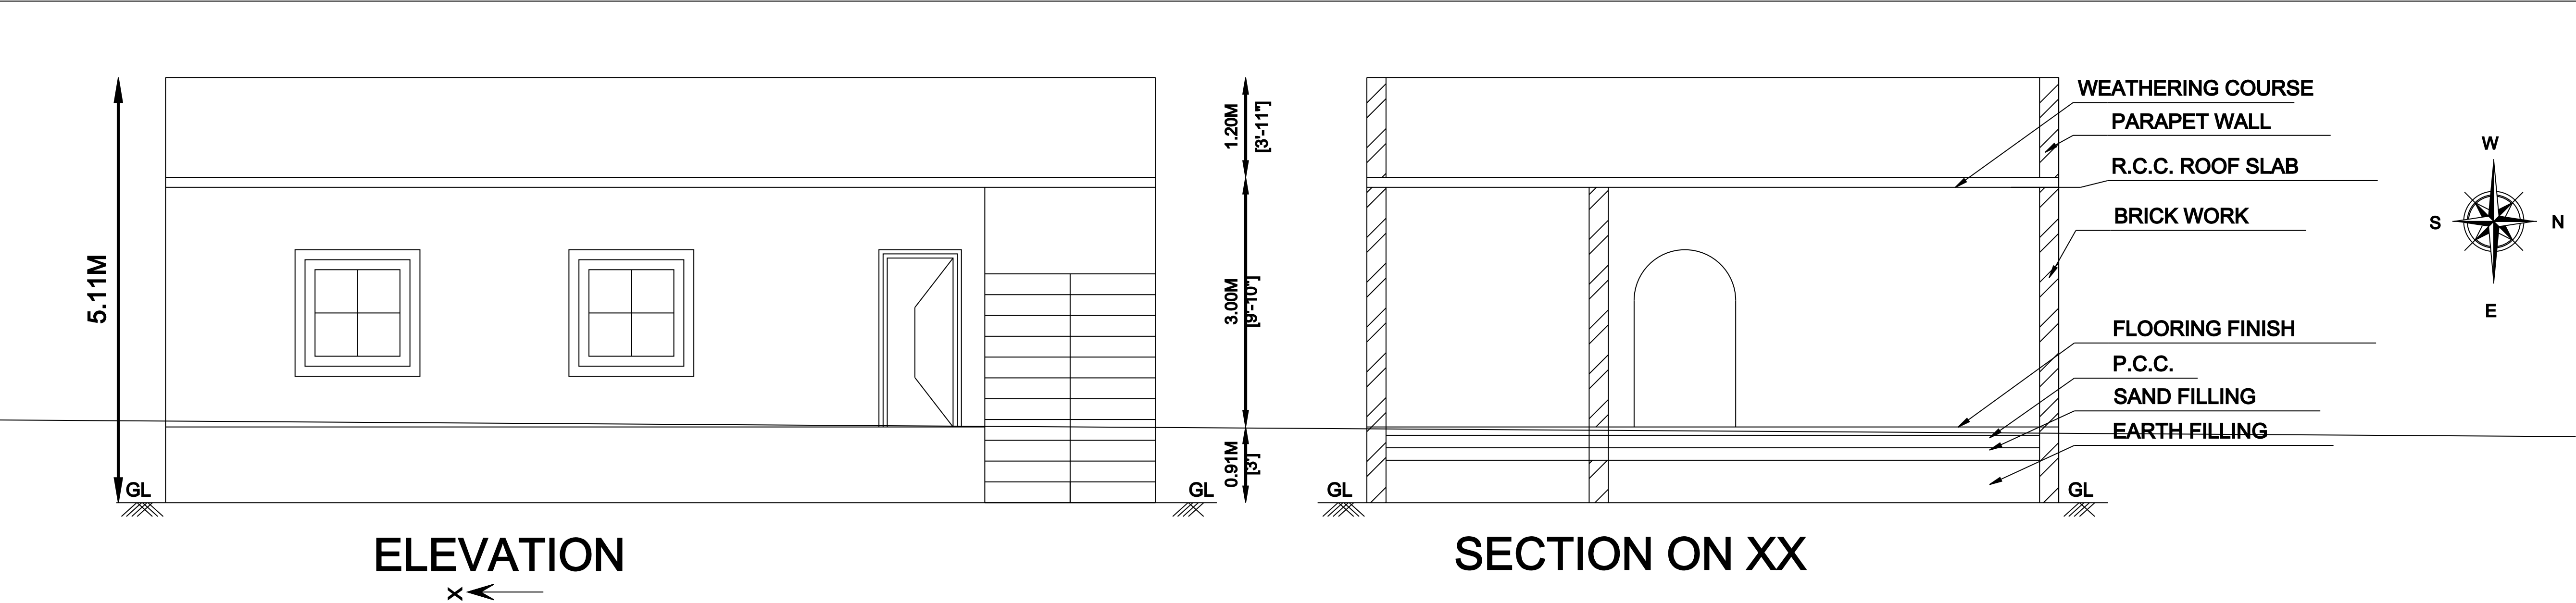

OFFICE USE

APPLICANT / OWNERS SIGNATURE

AREA STATEMENT		
DESCRIPTION	SQ.FT	SQ.M
SITE EXTENT(16.5 CE)	7191.00	668.07
GROUND FLOOR AREA	1063.58	98.81
OPEN AREA	6127.42	569.26
SCHEDULE OF JOINERIES		
TYPE	DESCRIPTION	SIZE
MD	MAIN DOOR	1.00X2.13
D1	DOOR	0.76X2.13
O	OPENING	1.52X2.13
W	WINDOW	1.32X2.13
S	SHUTTER	1.27X2.13
COLOUR CODE :		STAIR DETAILS
PROPOSED		WIDTH - 3'0"(0.91)
ROAD		TREAD - 9"(.23)
BOUNDARY		RISE - 6"(.15)
TREAD 0.25		SOLAR ENEREGY PANEL
HAND RAILS		
RISE 0.15		
STAIRCASE DETAILS		SYSTEM GENERAL POWER
6mm dia stirrups		SCALE- N.T.S
16mm dia T		
COLUMN FOUNDATION DETAIL		
60"(1.52)		
Details Of Rain Water (Recharge Well Method)		
SCALE:- 1"=4'0"		
SEC. OF SEPTIC TANK		
PLAN OF SEPTIC TANK		
REGISTERED ENGINEER / LICENSED SURVEYOR		