
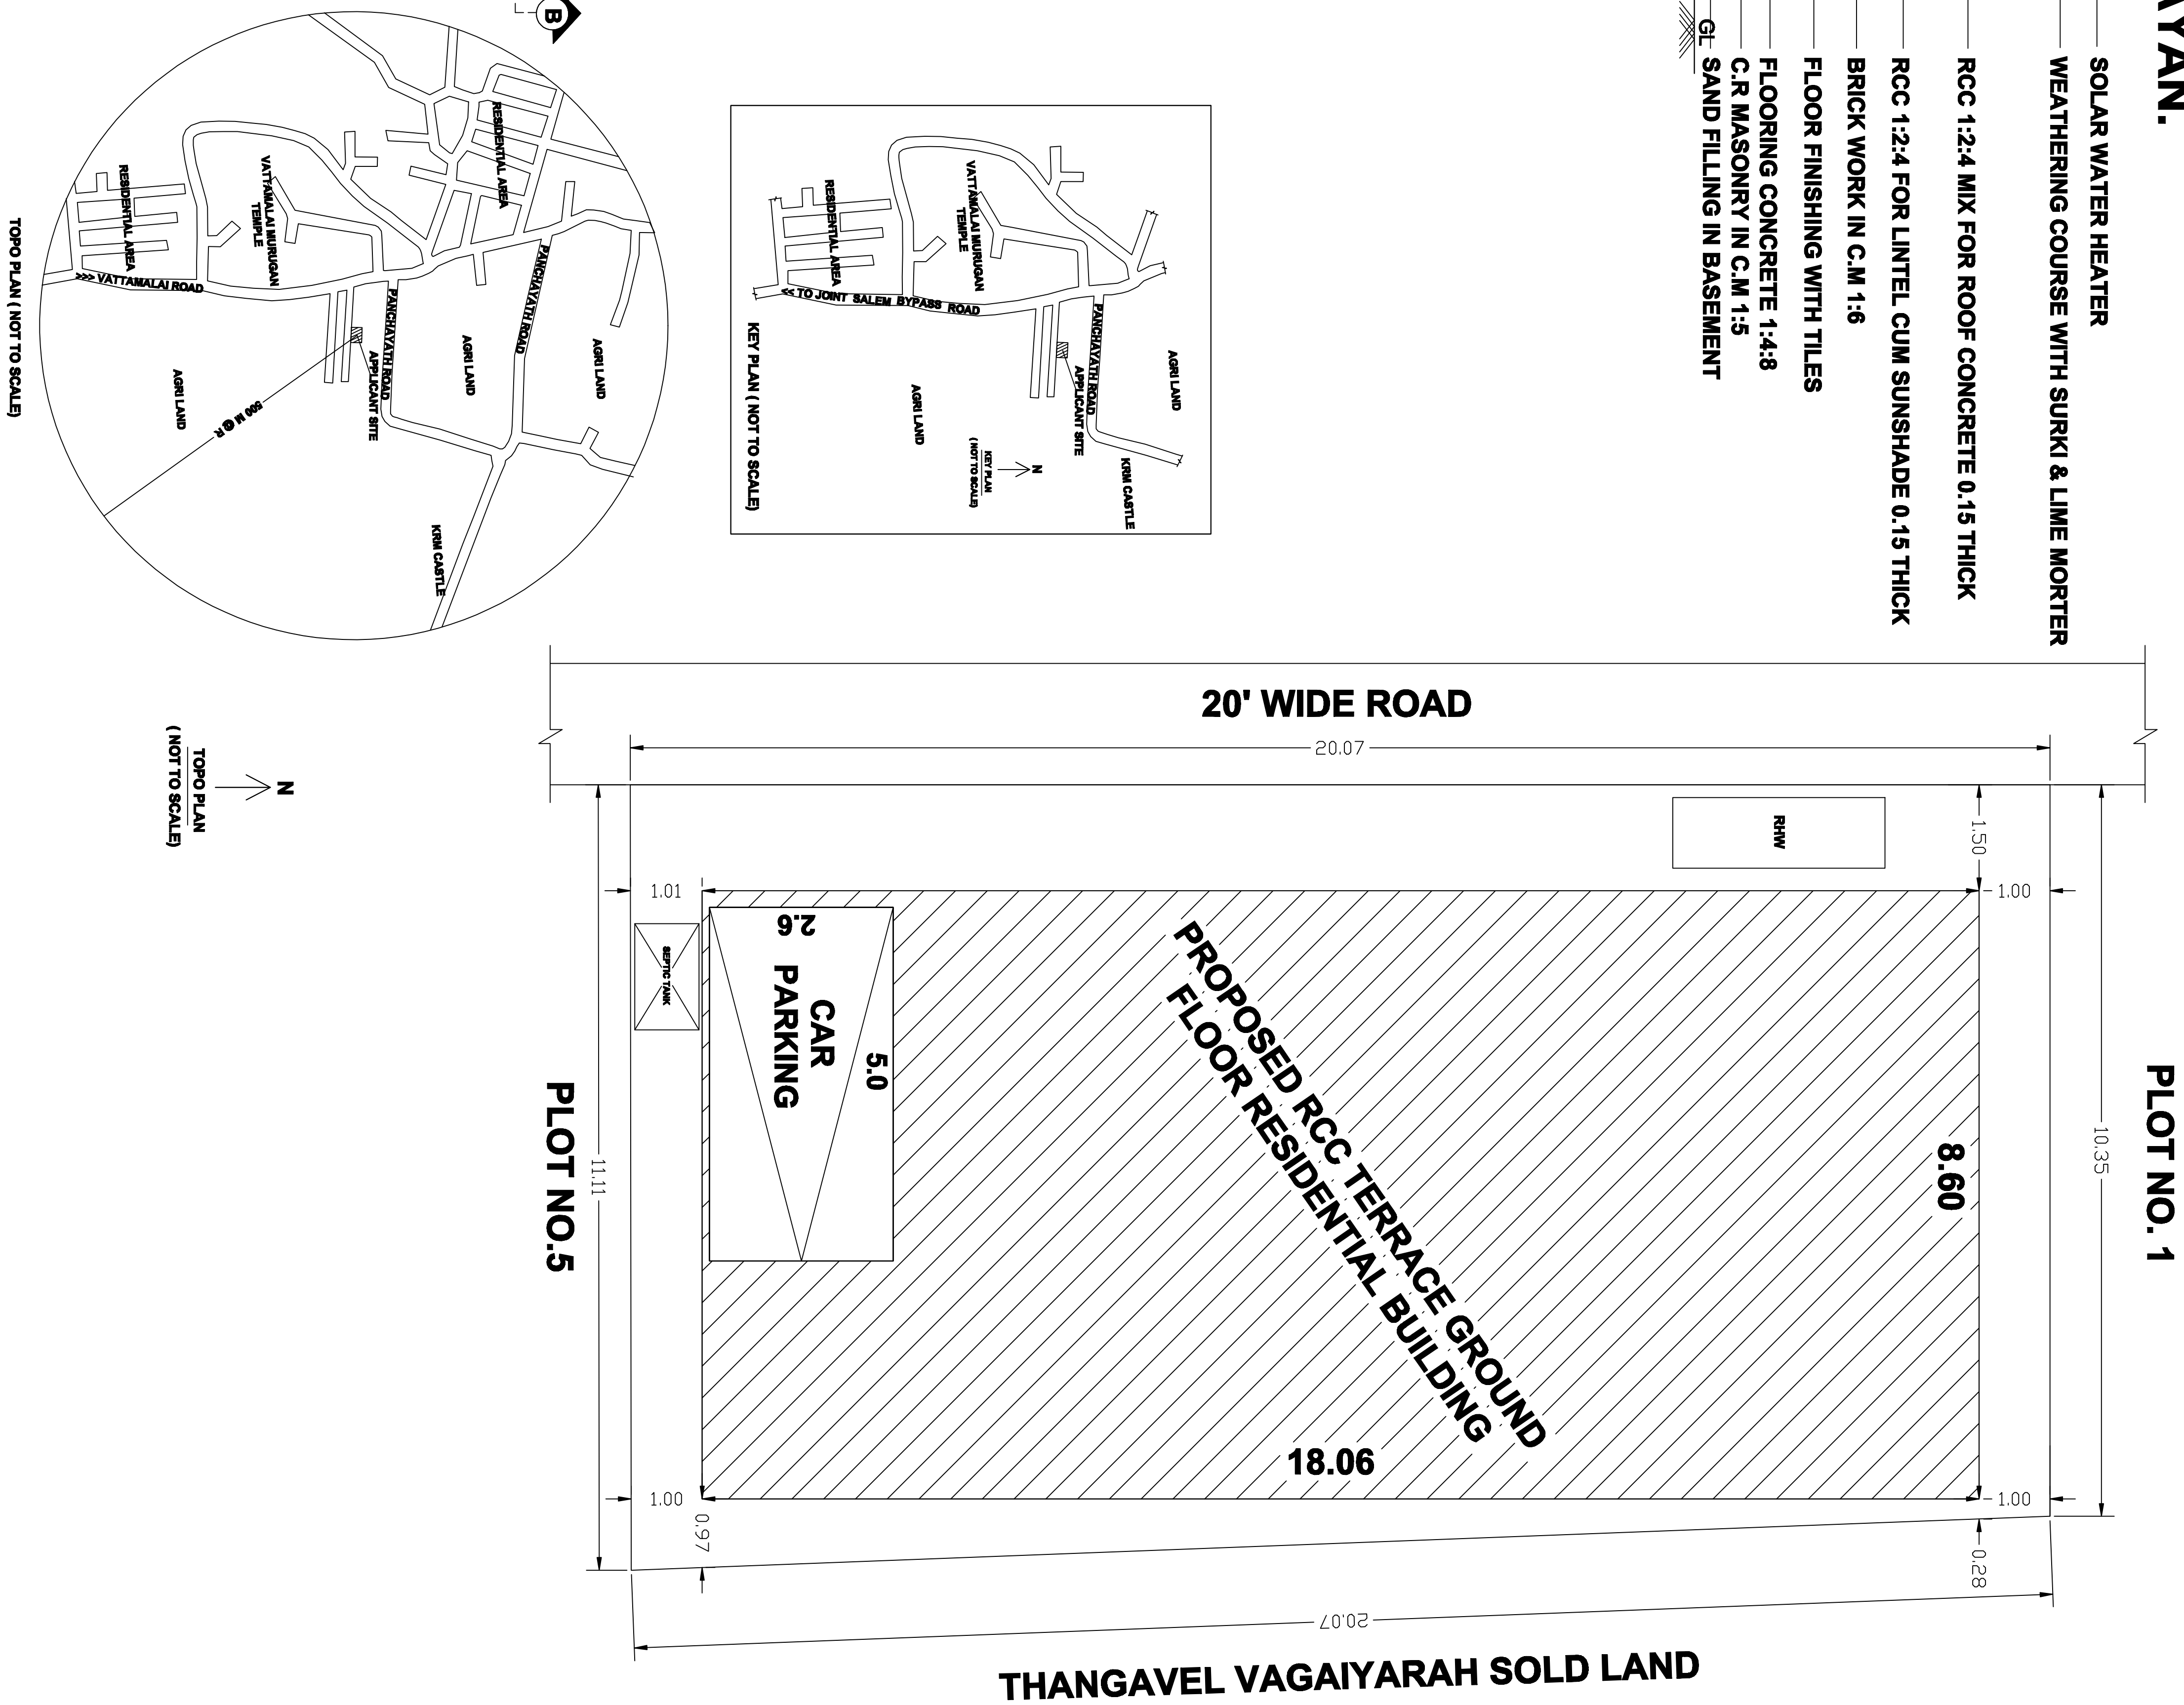
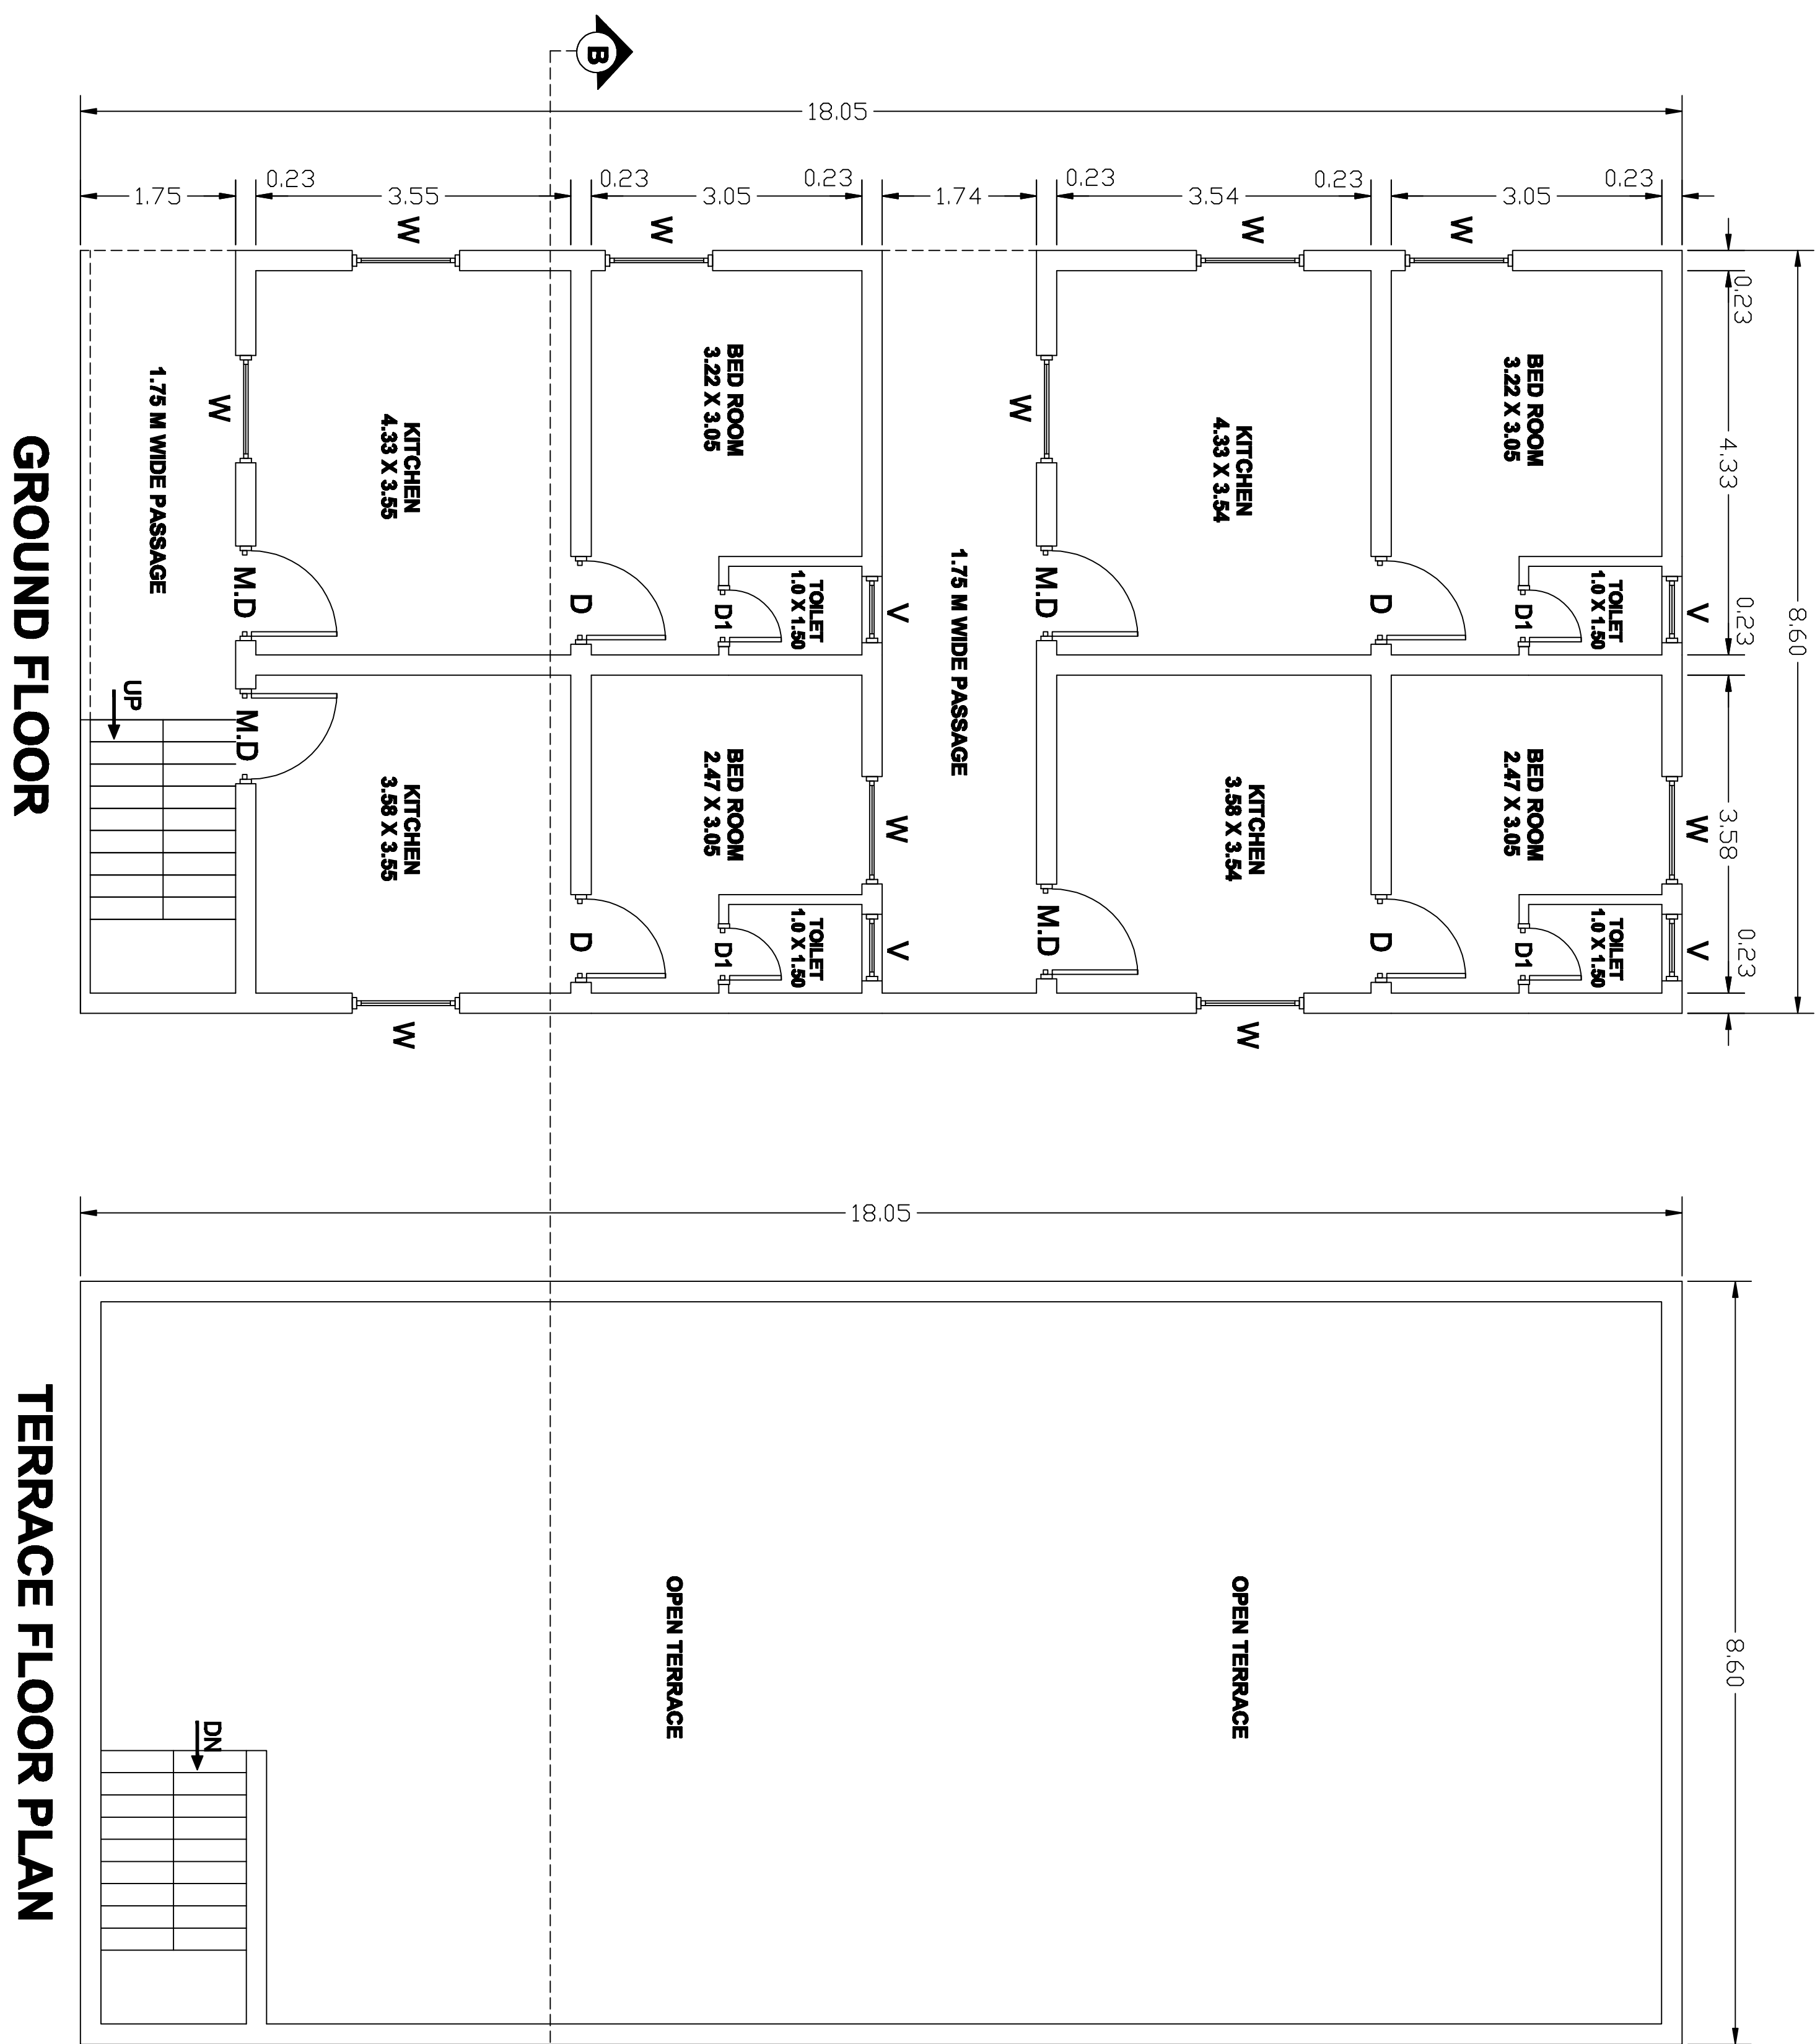


PLAN SHOWING THE DETAILS OF THE PROPOSED CONSTRUCTION OF RCC TERRACE GROUND FLOOR RESIDENTIAL BUILDING IN NEW S.F.NO.285/2A2 (OLD S.F.NO.285/2A), KATHERI VILLAGE & PANCHAYAT LIMIT WARD NO. , SANKARI UNION LIMIT, AT PLOT NOS. 2, 3 & 4, R.J.K. NAGAR, VATTAMALAI, KATHERI, SANKARI TALUK, SALEM DISTRICT.

APPLICANT: TMT.M.JOTHIMANI, W/O. MATHAYAN.

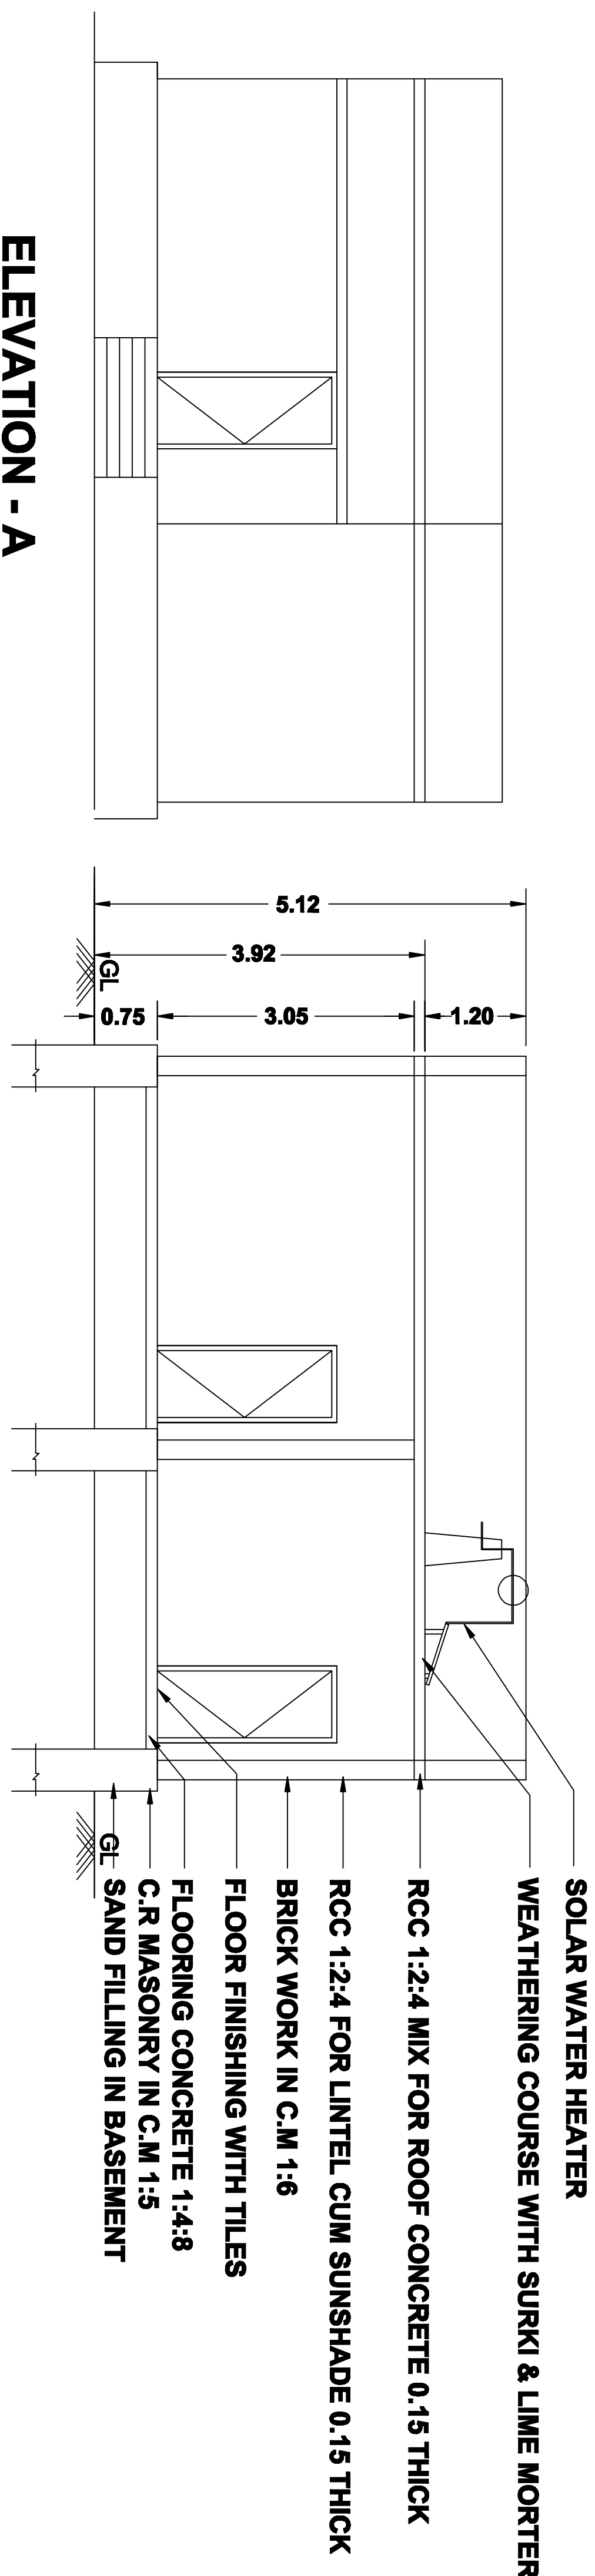


SCHEDULE OF JOINERY				
TYPE	DESCRIPTION	SIZE (FT & M)		
MD	MAIN DOOR	3'3" X 7'0"	0.99 X 2.13	
D	DOOR	3'0" X 7'0"	0.91 X 2.13	
D1	DOOR	2'6" X 7'0"	0.75 X 2.13	
W	WINDOW	4'0" X 4'0"	1.21 X 1.21	
V	VENTILATOR	2'6" X 2'6"	0.75 X 0.75	
AREA STATEMENT		SQ.FT	SQ.M	
PLOT EXTENT AS PER SITE		2315.50	215.19	
PLOT EXTENT AS PER DOC.		2315.50	215.19	
PLOT EXTENT AS PER PATTA		2315.50	215.19	
PROPOSED GROUND FLOOR		1670.16	155.22	
GROUND FLOOR CARPET AREA		1054.91	98.04	
TOTAL		1670.16	155.22	
OPEN AREA		645.34	59.97	

F.S.I	:	0.72
PLOT COVERAGE	:	72.13 %
NO.OF CAR PARKING	:	1 NOS.
COLOUR INDEX :		

COLOUR INDEX :

PROPOSED BUILDING	☐
SITE BOUNDARY	☐
ROAD	☐

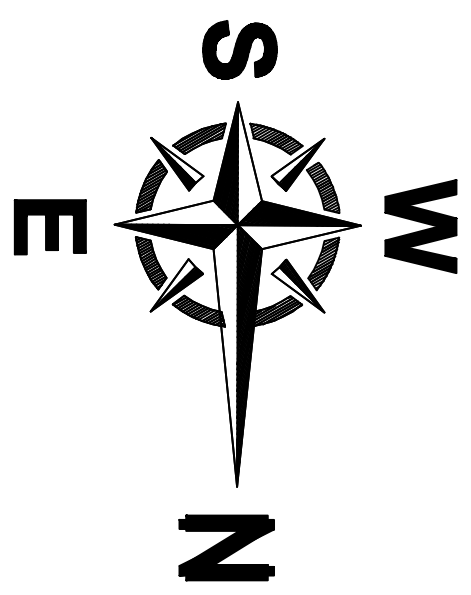

SCALE : 1:100

ALL DIMENSIONS ARE IN METER

APPLICANT:

ENGINEER:

ER.MURUGAN ANDHAM.RA. ME (Str).
Registered Engineer
232, Salem Main Road, Komarapalayam
Cell:94429 94420, 94443 9.

