


PLAN SHOWING THE PROPOSED CONSTRUCTION OF GROUND FLOOR RCC ROOF CUM GALVALUME SHEET ROOF RESIDENTIAL BUILDING IN S.F.NO:9/2A1B & 3A2

AT UTHAMASOLAPURAM VILLAGE AND PANCHAYAT, SALEM SOUTH TALUK, SALEM DISTRICT. SCALE - 1:100

Applicant Names : Mr.K.R.Bhuvanesh S/o K.Ramu,

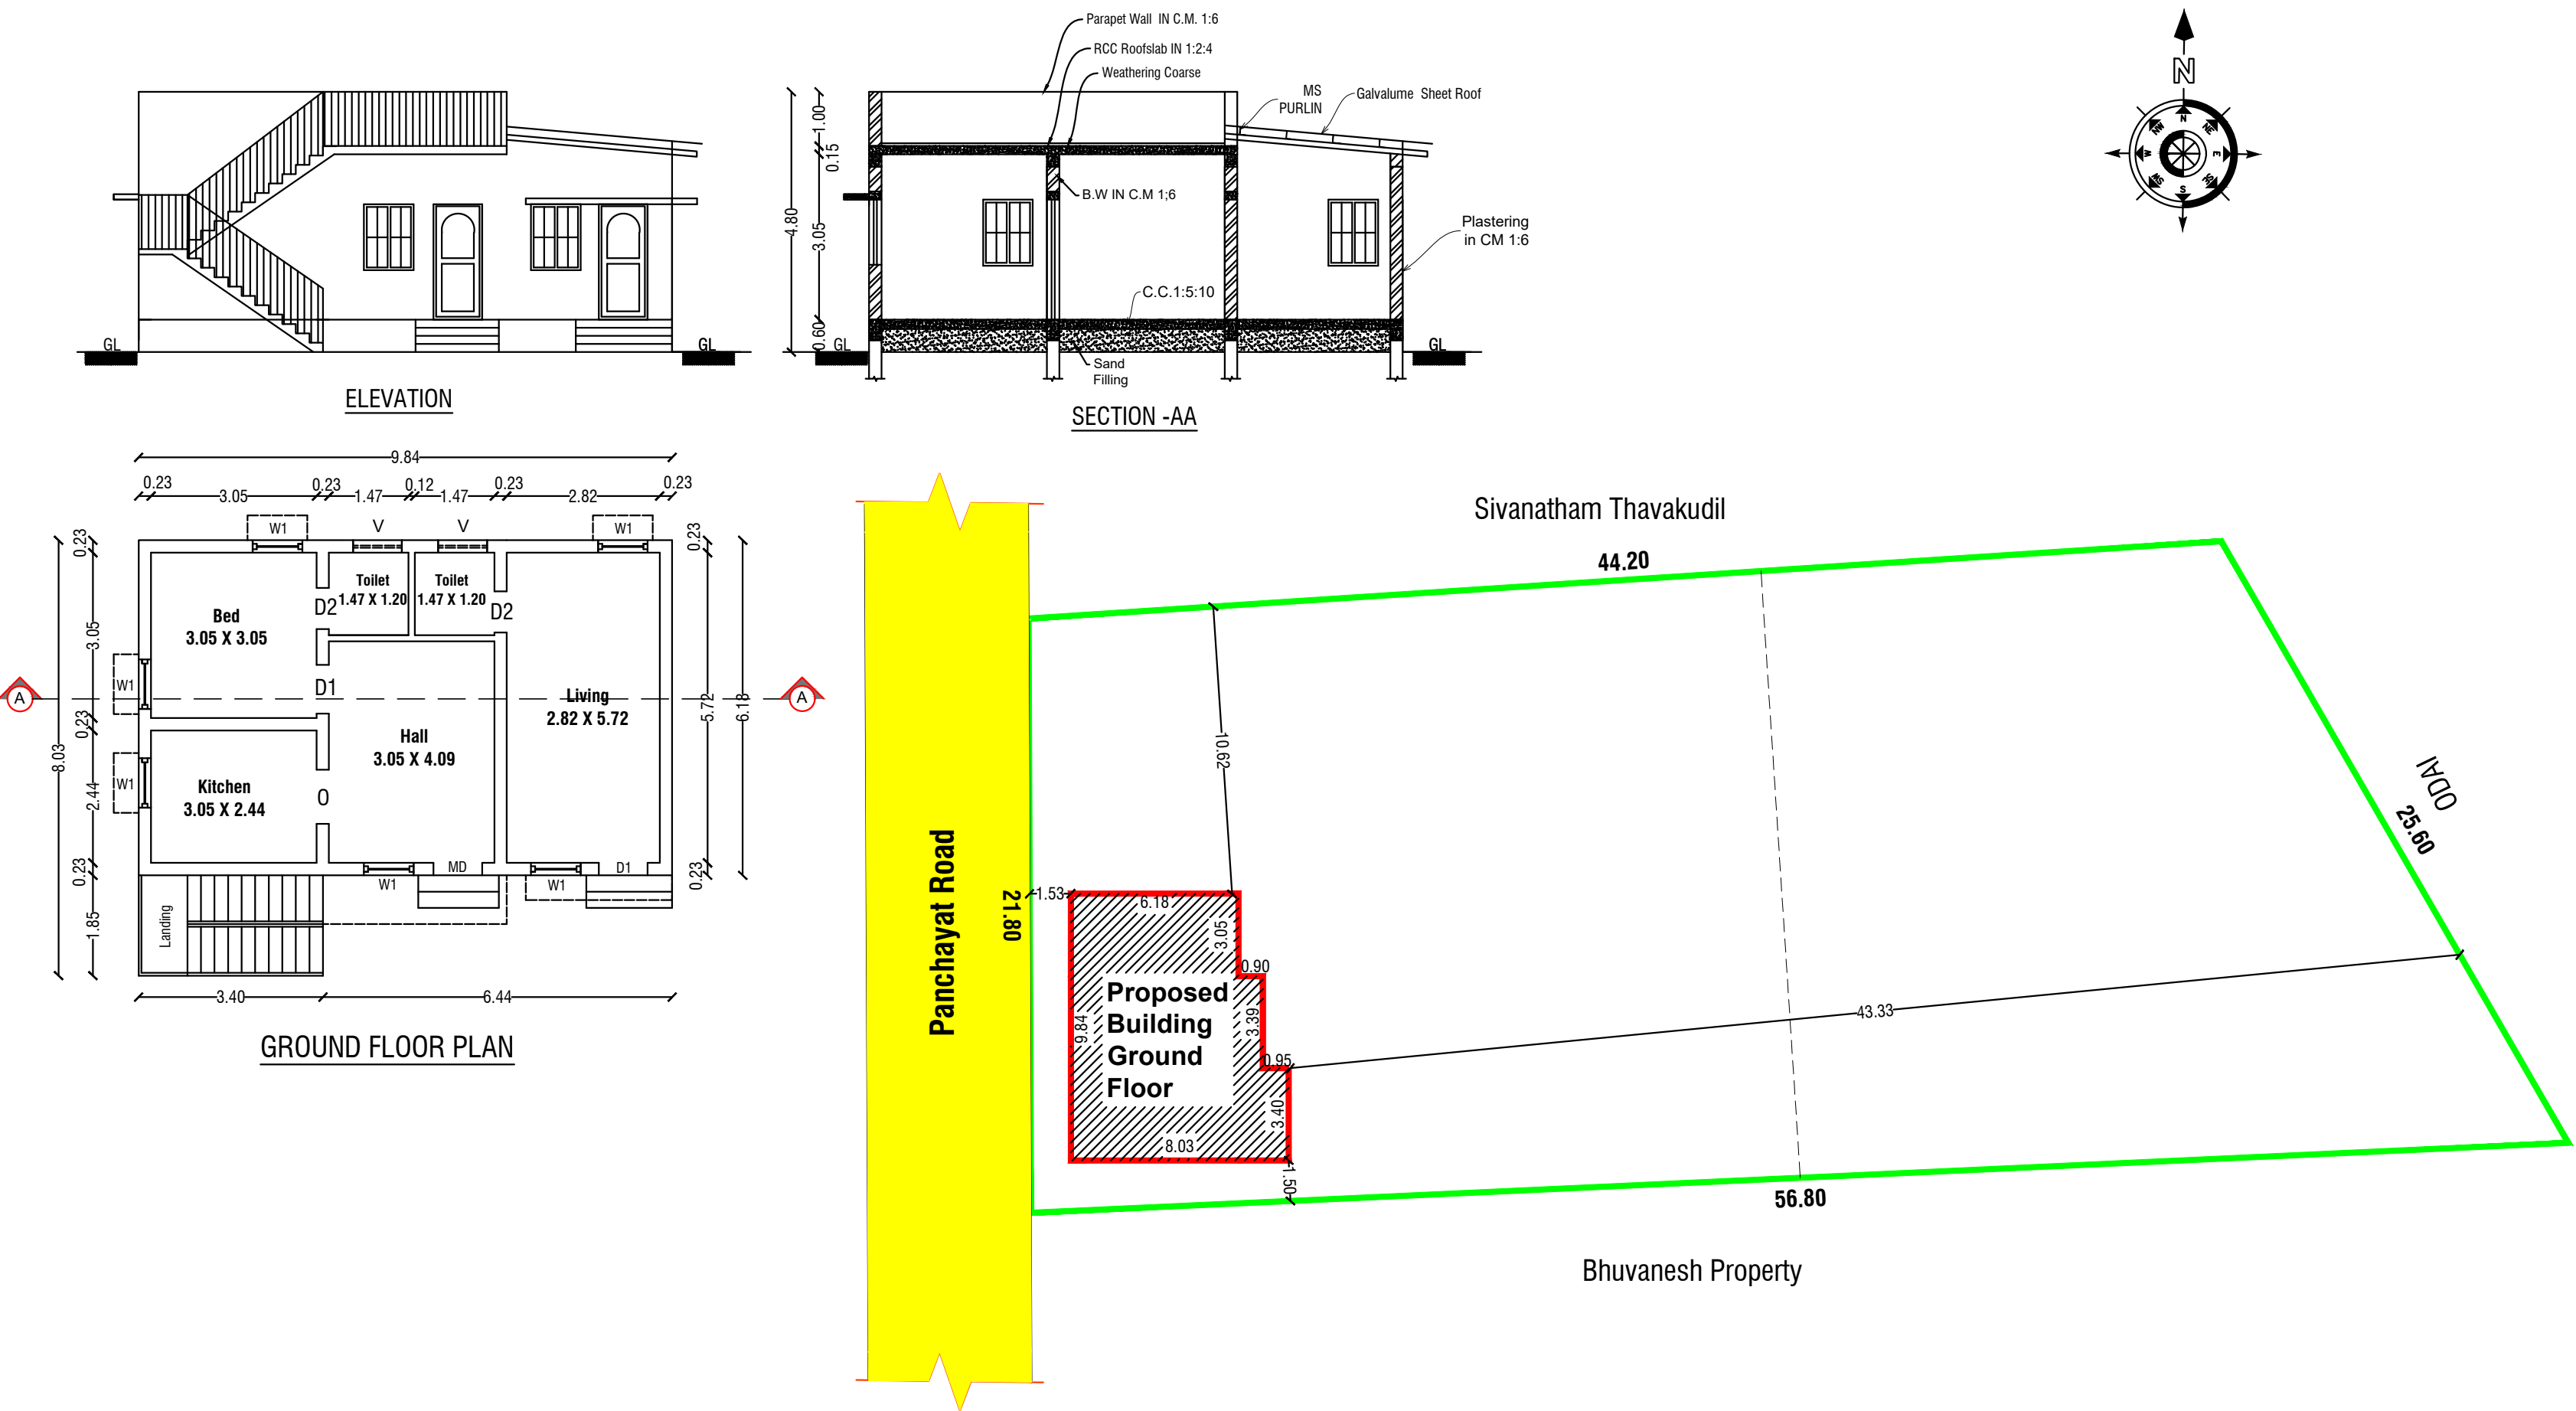

COLOR INDEX		
Site Boundry		
Proposed Building		
Existing Road		

Schedule of Joineries		
MD	Main Door	1.05 X 2.10
D1	Door	0.91 X 2.10
D2	Door	0.75 X 2.10
RS	Rolling Shutter	2.44 X 2.13
W	Window	1.22 X 1.22
W1	Window	0.91 X 1.22
V	Ventilator	0.91 X 0.61

Area Details		
Particulars	Sq.m.	Sq.ft.
Total Area of the Site	1113.75	11988.39
Plinth Area of the Pro. Bldg. Ground Floor	70.15	755.09
Open Space	1043.60	11233.21
Total Construction Area	70.15	755.09

Car Parking - 2.50M X 5.00M = 1 Nos

Two Wheeler Parking - 1.80M X 1.00M = 2 Nos

Applicant	Engineer
 Mr.K.R.Bhuvanesh S/o K.Ramu	 Er. P. P. Gopal, D. Arch., LICENSED BUILDING SURVEYOR & CONSULTING ARCHITECTURE, VASUTU PLANING AND CONSTRUCTION, HASHINI BUILDERS, #6/75, Veeralakal (Po), Mettur (Tk), Salem (Dt)-636 454. Cell: 90250 53864 E mail: polanisamysapari@gmail.com.

