


PLAN SHOWING THE PROPOSED CONSTRUCTION OF GROUND FLOOR RCC ROOF RESIDENTIAL BUILDING IN PLOT NO:36 EASTERN SIDE PART, S.F.NO:59/4
AT "MADHESHWARA GARDEN" THAMMANAICKENPATTI VILLAGE AND PANCHAYAT, SALEM SOUTH TALUK, SALEM DISTRICT. SCALE - 1:100

Applicant Names : Mrs.S.Sutha W/o Saravanan,

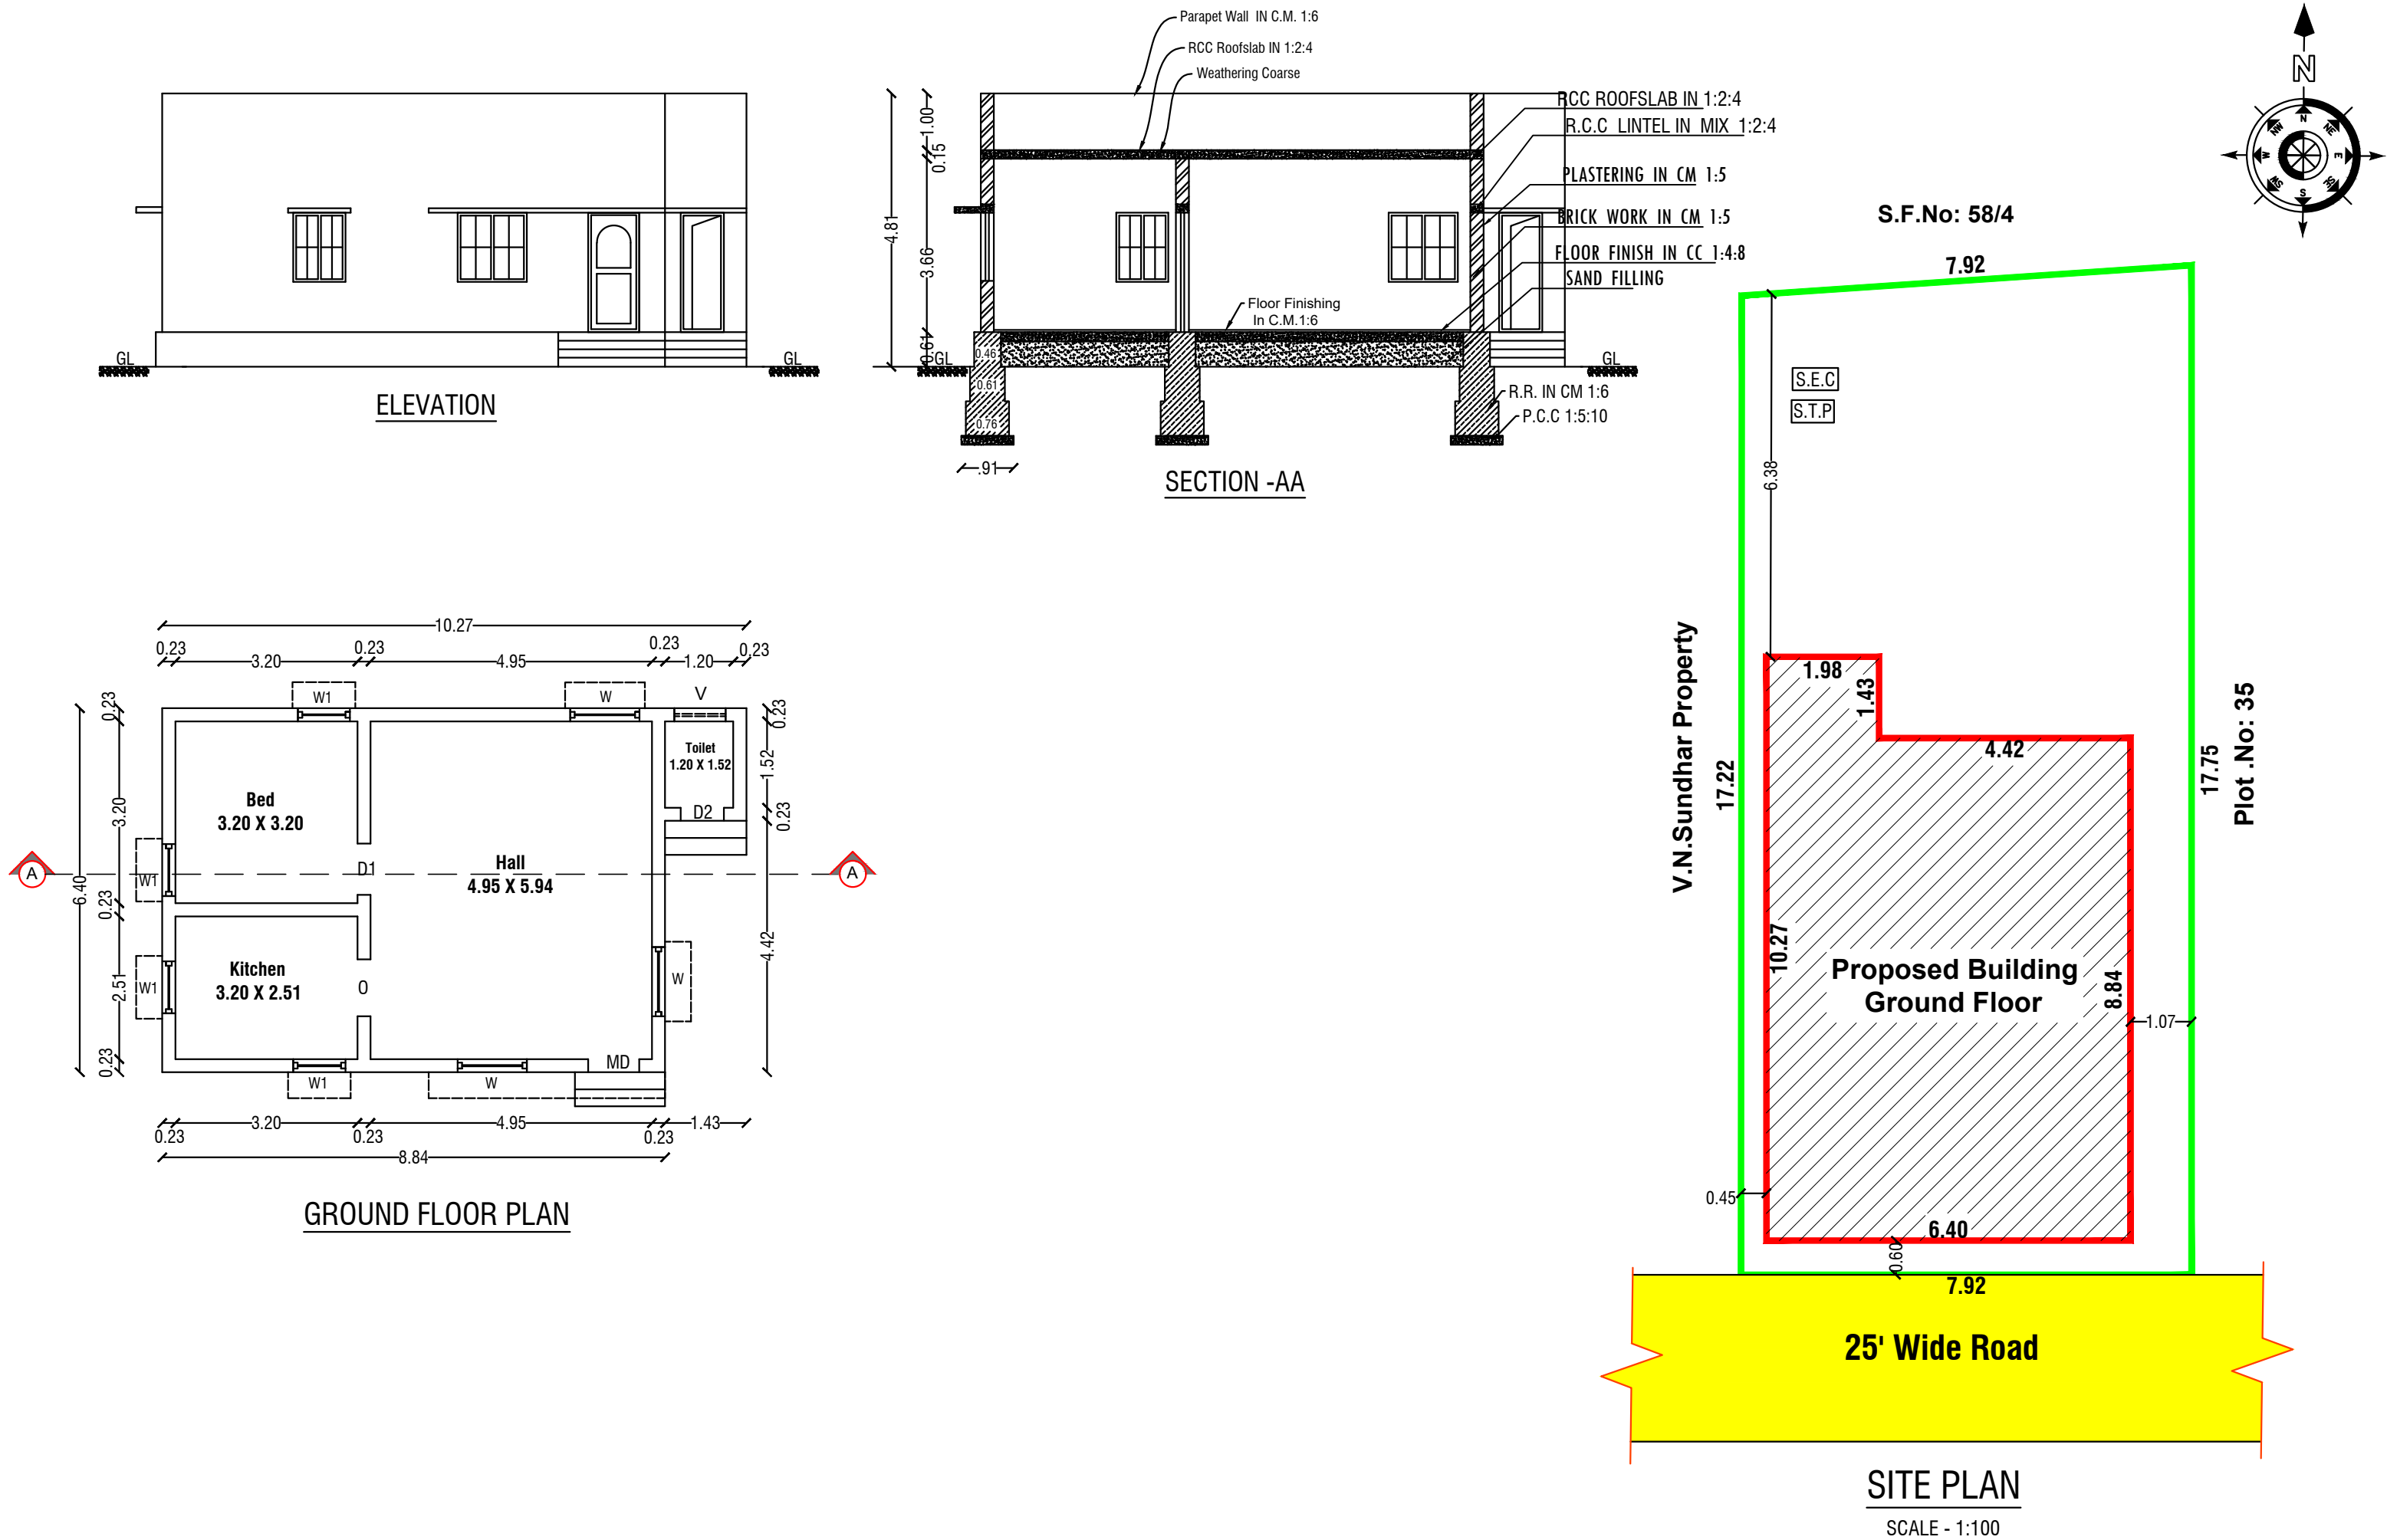

Office Use		
COLOR INDEX		
Site Boundry		
Proposed Building		
Existing Road		
Schedule of Joineries		
MD	Main Door	1.05 X 2.10
D1	Door	0.91 X 2.10
D2	Door	0.75 X 2.10
RS	Rolling Shutter	2.44 X 2.13
W	Window	1.22 X 1.22
W1	Window	0.91 X 1.22
V	Ventilator	0.91 X 0.61
Area Details		
Particulars	Sq.m.	Sq.ft.
Total Area of the Site	138.61	1492.00
Plinth Area of the Pro. Bldg. Ground Floor	59.41	639.49
Carpet Area	0.00	0.00
Open Space	79.20	852.50
Total Construction Area	59.41	639.49
Car Parking - 2.50M X 5.00M = 1 Nos		
Two Wheeler Parking - 1.80M X 1.00M = 2 Nos		
Applicant	Engineer	
S.Sutha W/o Saravanan,	Er. P. Gopal, D. Arch., LICENSED BUILDING SURVEYOR & CONSULTING ARCHITECTURE, VASUTU PLANING AND CONSTRUCTION, HASHMI BUILDERS, #6/75, Veerakkal (Po), Mettur (Tk). Salem (Dt)-636 454. Cell: 90250 53864 E mail: palanisamysapari@gmail.com.	