


PLAN SHOWING THE PROPOSED BUILDING OF GROUND AND FIRST FLOOR RCC ROOF RESIDENTIAL BUILDING IN PLOT NO: 325, S.F.NO:4/17

AT SRI SOWDAMBIKA NAGAR ANNEXE OF NILAVARAPATTY VILLAGE, DASANAICKENPATTY PANCHAYAT, SALEM TALUK, SALEM DISTRICT. SCALE - 1:100

Applicant Names : Mrs.P.Loganayaki W/o Balakrishnan.

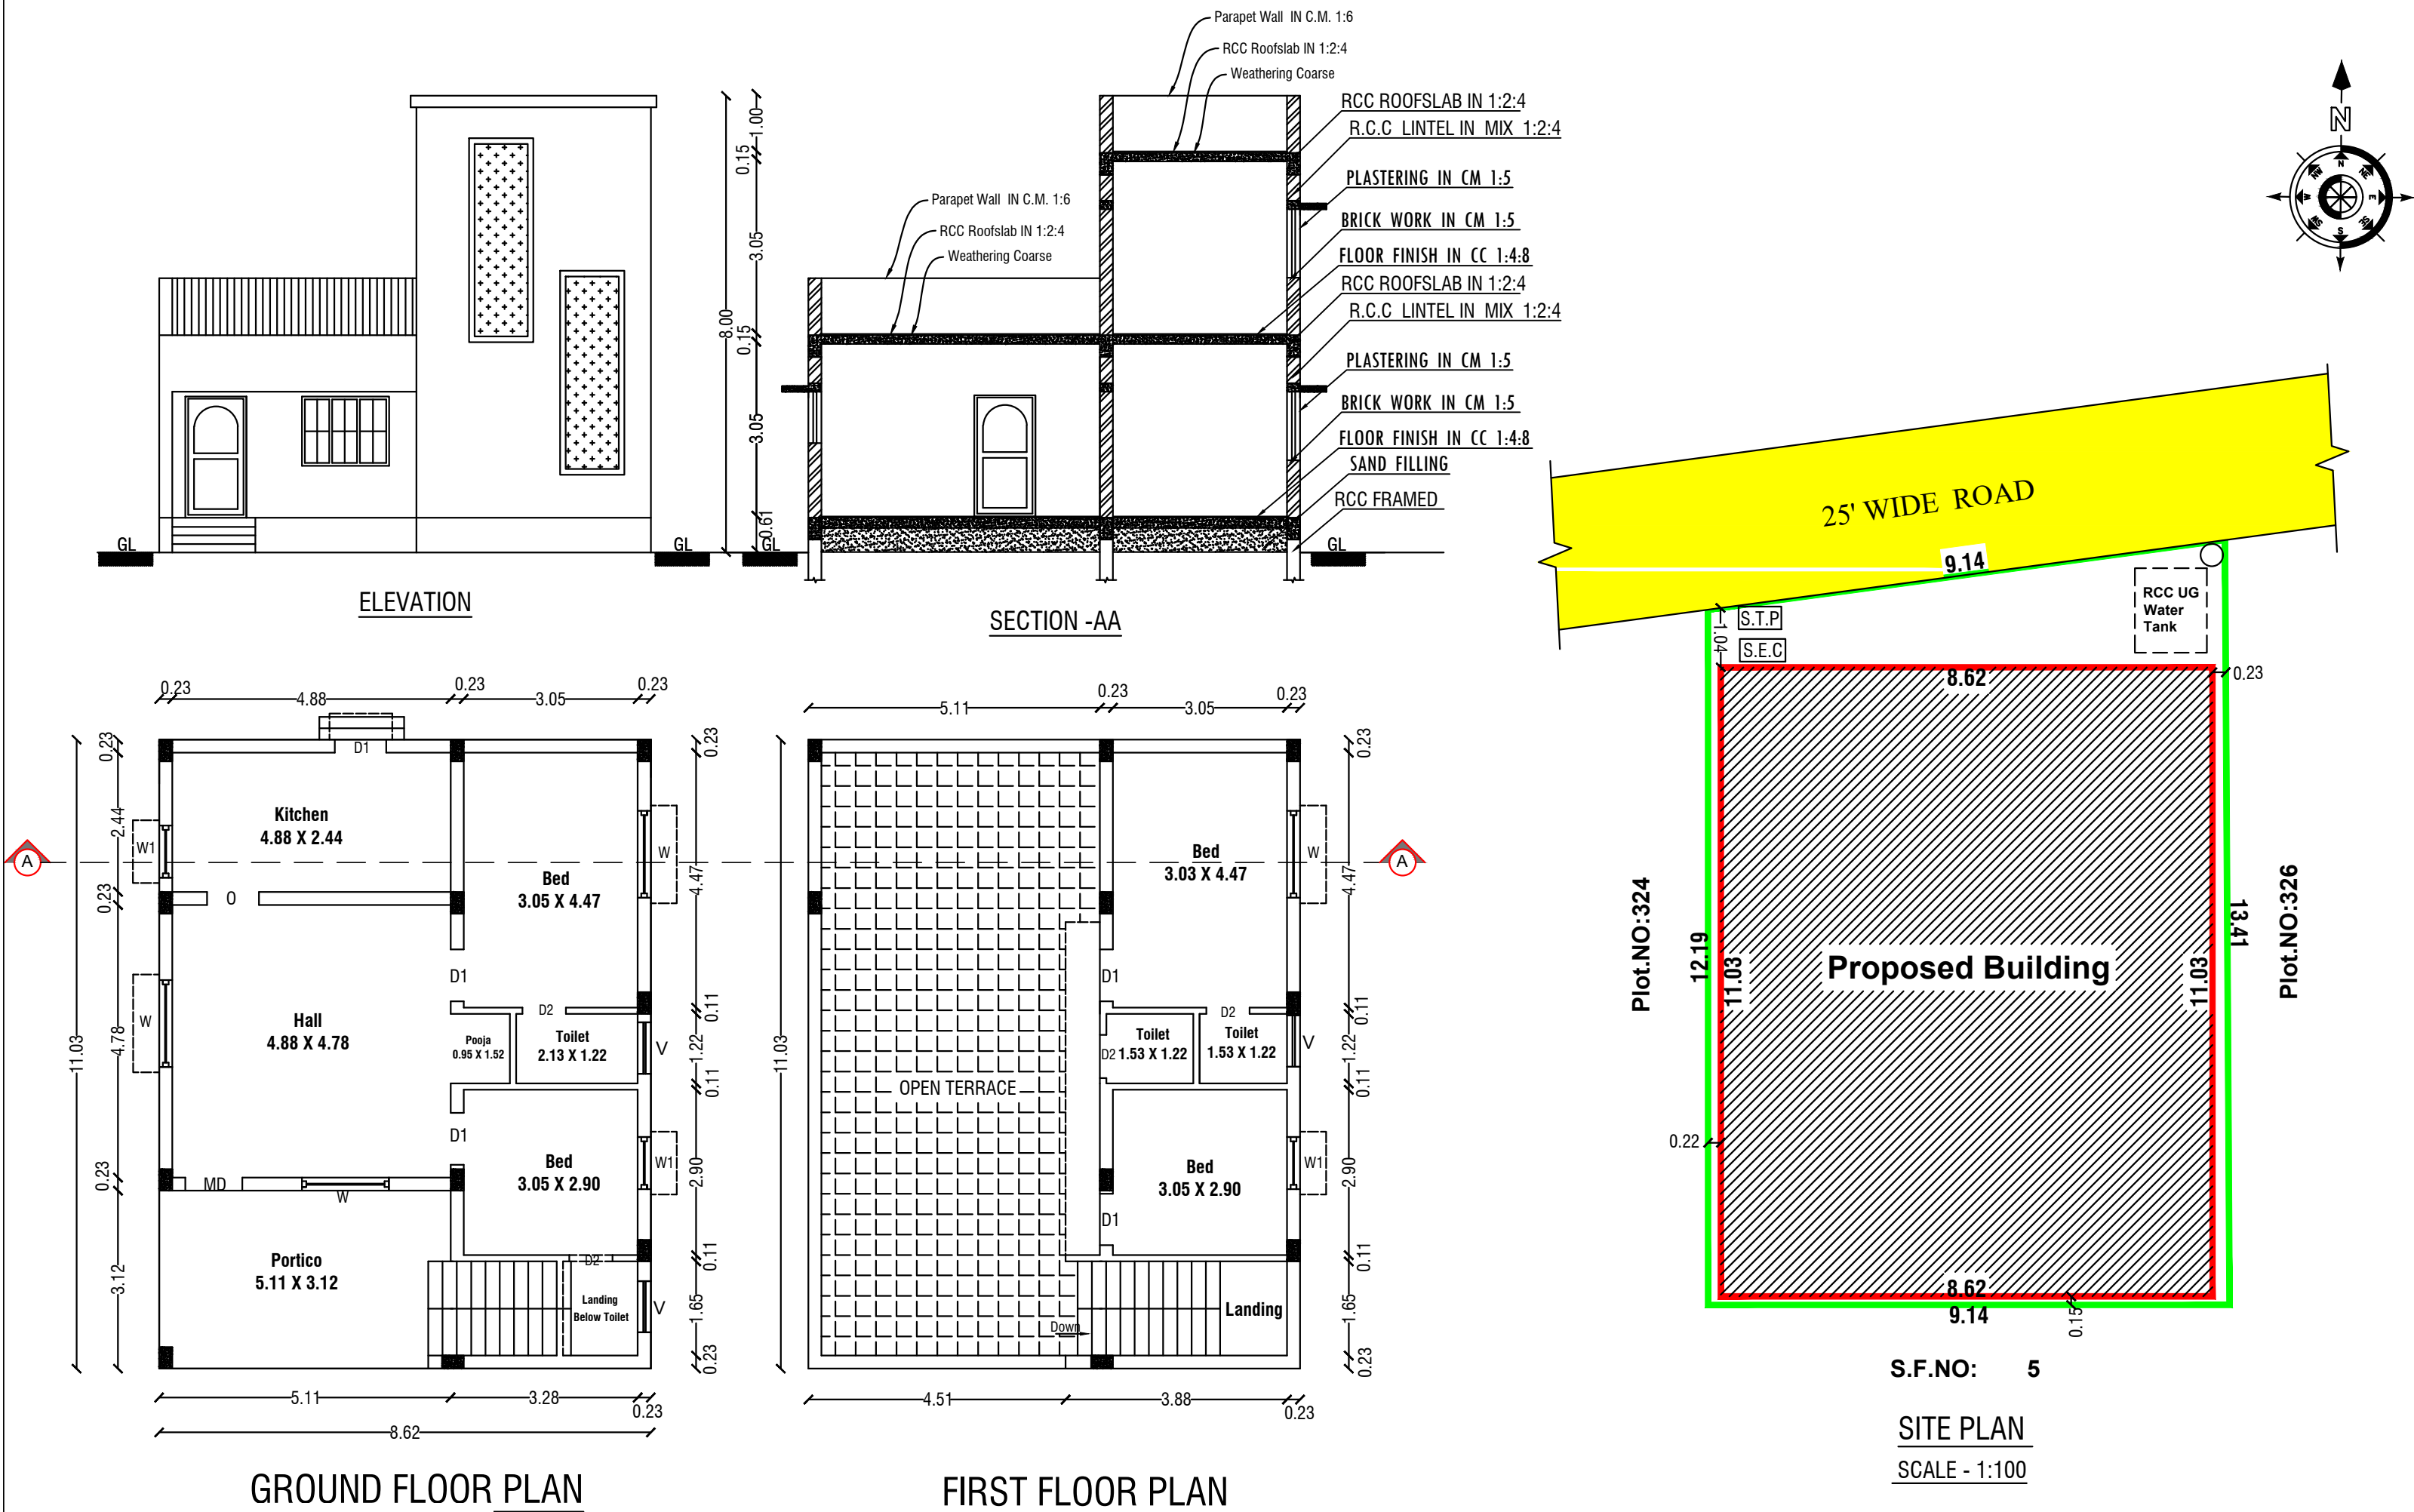

COLOR INDEX		
Site Boundry		
Proposed Building		
Existing Road		
Schedule of Joineries		
MD	Main Door	1.05 X 2.10
AO	Arch Open	0.91 X 2.10
D1	Door	0.91 X 2.10
D2	Door	0.75 X 1.83
W	Window	1.50 X 1.22
W1	Window	0.91 X 1.22
V	Ventilator	0.91 X 0.61
Area Details		
Particulars	Sq.m.	Sq.ft.
Total Area of the Site	117.06	1260.00
Plinth Area of the Pro. Bldg. Ground Floor	95.08	1023.44
Plinth Area of the Pro. Bldg. First Floor	39.91	429.59
Open Space	21.98	236.56
Total Construction Area	134.99	1453.02
Car Parking - 2.50M X 5.00M = 0 Nos		
Two Wheeler Parking - 1.80M X 1.00M = 2 Nos		
Applicant		Engineer
 T A S P. Loganayaki W/o Balakrishnan.		 Er. P. GOPAL, D.Arch., LICENSED BUILDING SURVEYOR & CONSULTING ARCHITECTURE, VASUTU PLANING AND CONSTRUCTION, HASHNI BUILDERS, #6/75, Veerakkal (Po), Mettur (Tk). Salem (Dt)-636 454. Cell: 90250 53864 E mail: palanisamysapari@gmail.com.