



PLAN SHOWING THE PROPOSED CONSTRUCTION OF GROUND FLOOR R.C.C TERRACED ROOF COMMERCIAL BUILDING IN SF.NO:23/2A2B,23/2B2B,23/2D1,23/2C1B,23/2G2B,  
PATTA.NO:1206,1211,DASASAMUDRAM (VIL),POOSARIPATTI(PANCHAYAT),KADAYAMPATTI(TK),SALEM(DT).  
APPLICANT : Mr.P.SUNDARARAJU., S/O Mr.PERIYASAMY.

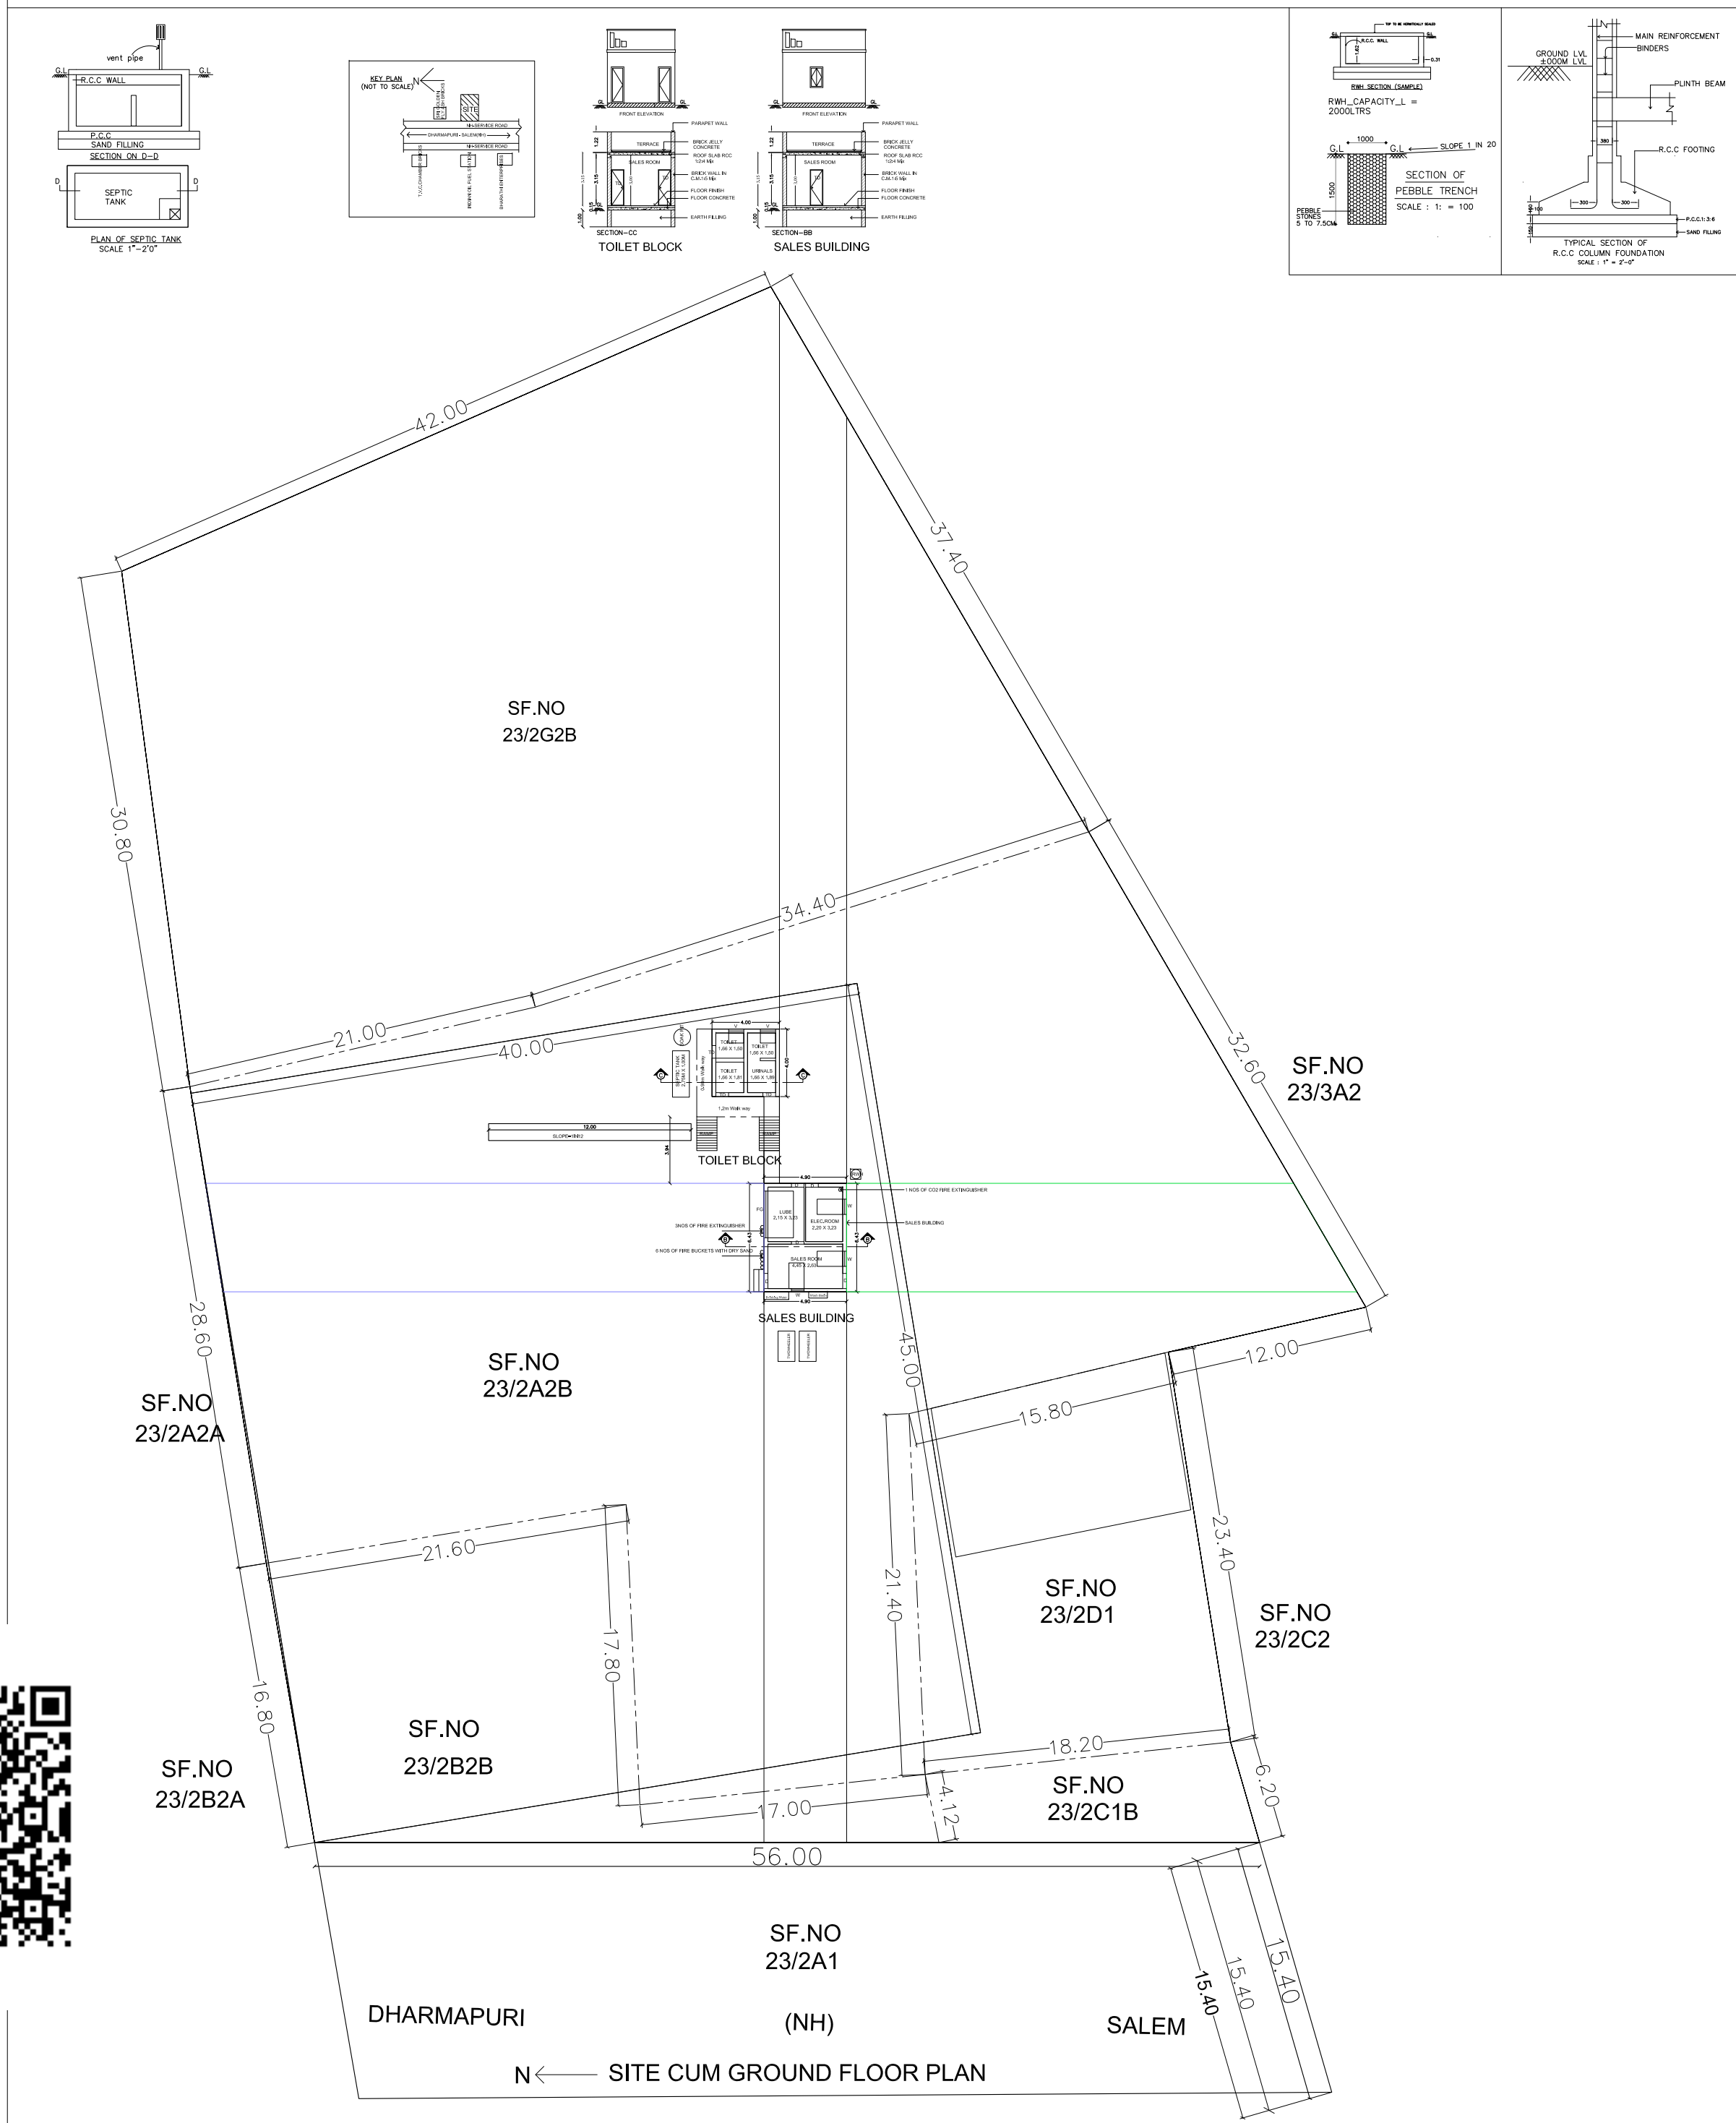

| AREA STATEMENT                              | SQ.FT    | SQ.M    |
|---------------------------------------------|----------|---------|
| AS PER DOCUMENT SITE AREA<br>ACRE 1.22 CENT | 49406.35 | 4590.00 |
| GROUND FLOOR                                |          |         |
| SALES BUILDING                              | 339.06   | 31.50   |
| TOILET BLOCK                                | 172.22   | 16.00   |
| OPEN AREA                                   | 48895.07 | 4542.50 |
| TOTAL PROPOSED AREA                         | 511.28   | 47.50   |

| NO.OF TWO WHEELER PARKING : 2 |             |               |             |
|-------------------------------|-------------|---------------|-------------|
| SCHEDULE OF JOINERY           |             |               |             |
| TYPE                          | DESCRIPTION | SIZE IN FT    | SIZE IN M   |
| TD                            | FLUSH DOOR  | 2'-6" X 7'-0" | 0.75 X 2.13 |
| D                             | DOOR        | 3'-0" X 7'-0" | 0.91 X 2.13 |
| W                             | WINDOW      | 3'-0" X 4'-0" | 0.91 X 1.21 |
| V                             | VENTILATOR  | 3'-0" X 2'-0" | 0.90 X 0.60 |

OFFICE USE ONLY

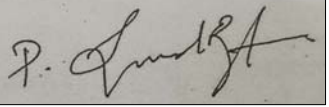APPLICANT:-  
  
ENGINEER / LBS:-  
  
Er.J.MATHESWARAN,B.E.,  
SHOP-1 & 2,M.G.M.S.COMPLEX,  
KADAYAMPATTI TALUK OFFICE NEAR,  
KADAYAMPATTI,SALEM-636351  
PH.NO:9500606764,9080178306