


PLAN SHOWING THE PROPOSED CONSTRUCTION OF GROUND FLOOR(COMMERCIAL)SHOP PURPOSE,FIRST FLOOR & SECOND FLOOR (RESIDENTIAL)R.C.C TERRACED ROOF
IN NEW.SF.NO:64/1F2(OLD.SF.NO:64/1),PATTA.NO:869,WARD-5,DEEVATTIPATTI(VIL),KADAYAMPATTI(TK),SALEM(DT).

APPLICANT : 1.Mr.K.SHANMUGA SENTHILKUMAR S/O Mr.KUMARASAMY PANDIYAN. 2.Mrs.SUMATHI W/O Mr.K.SHANMUGA SENTHILKUMAR.

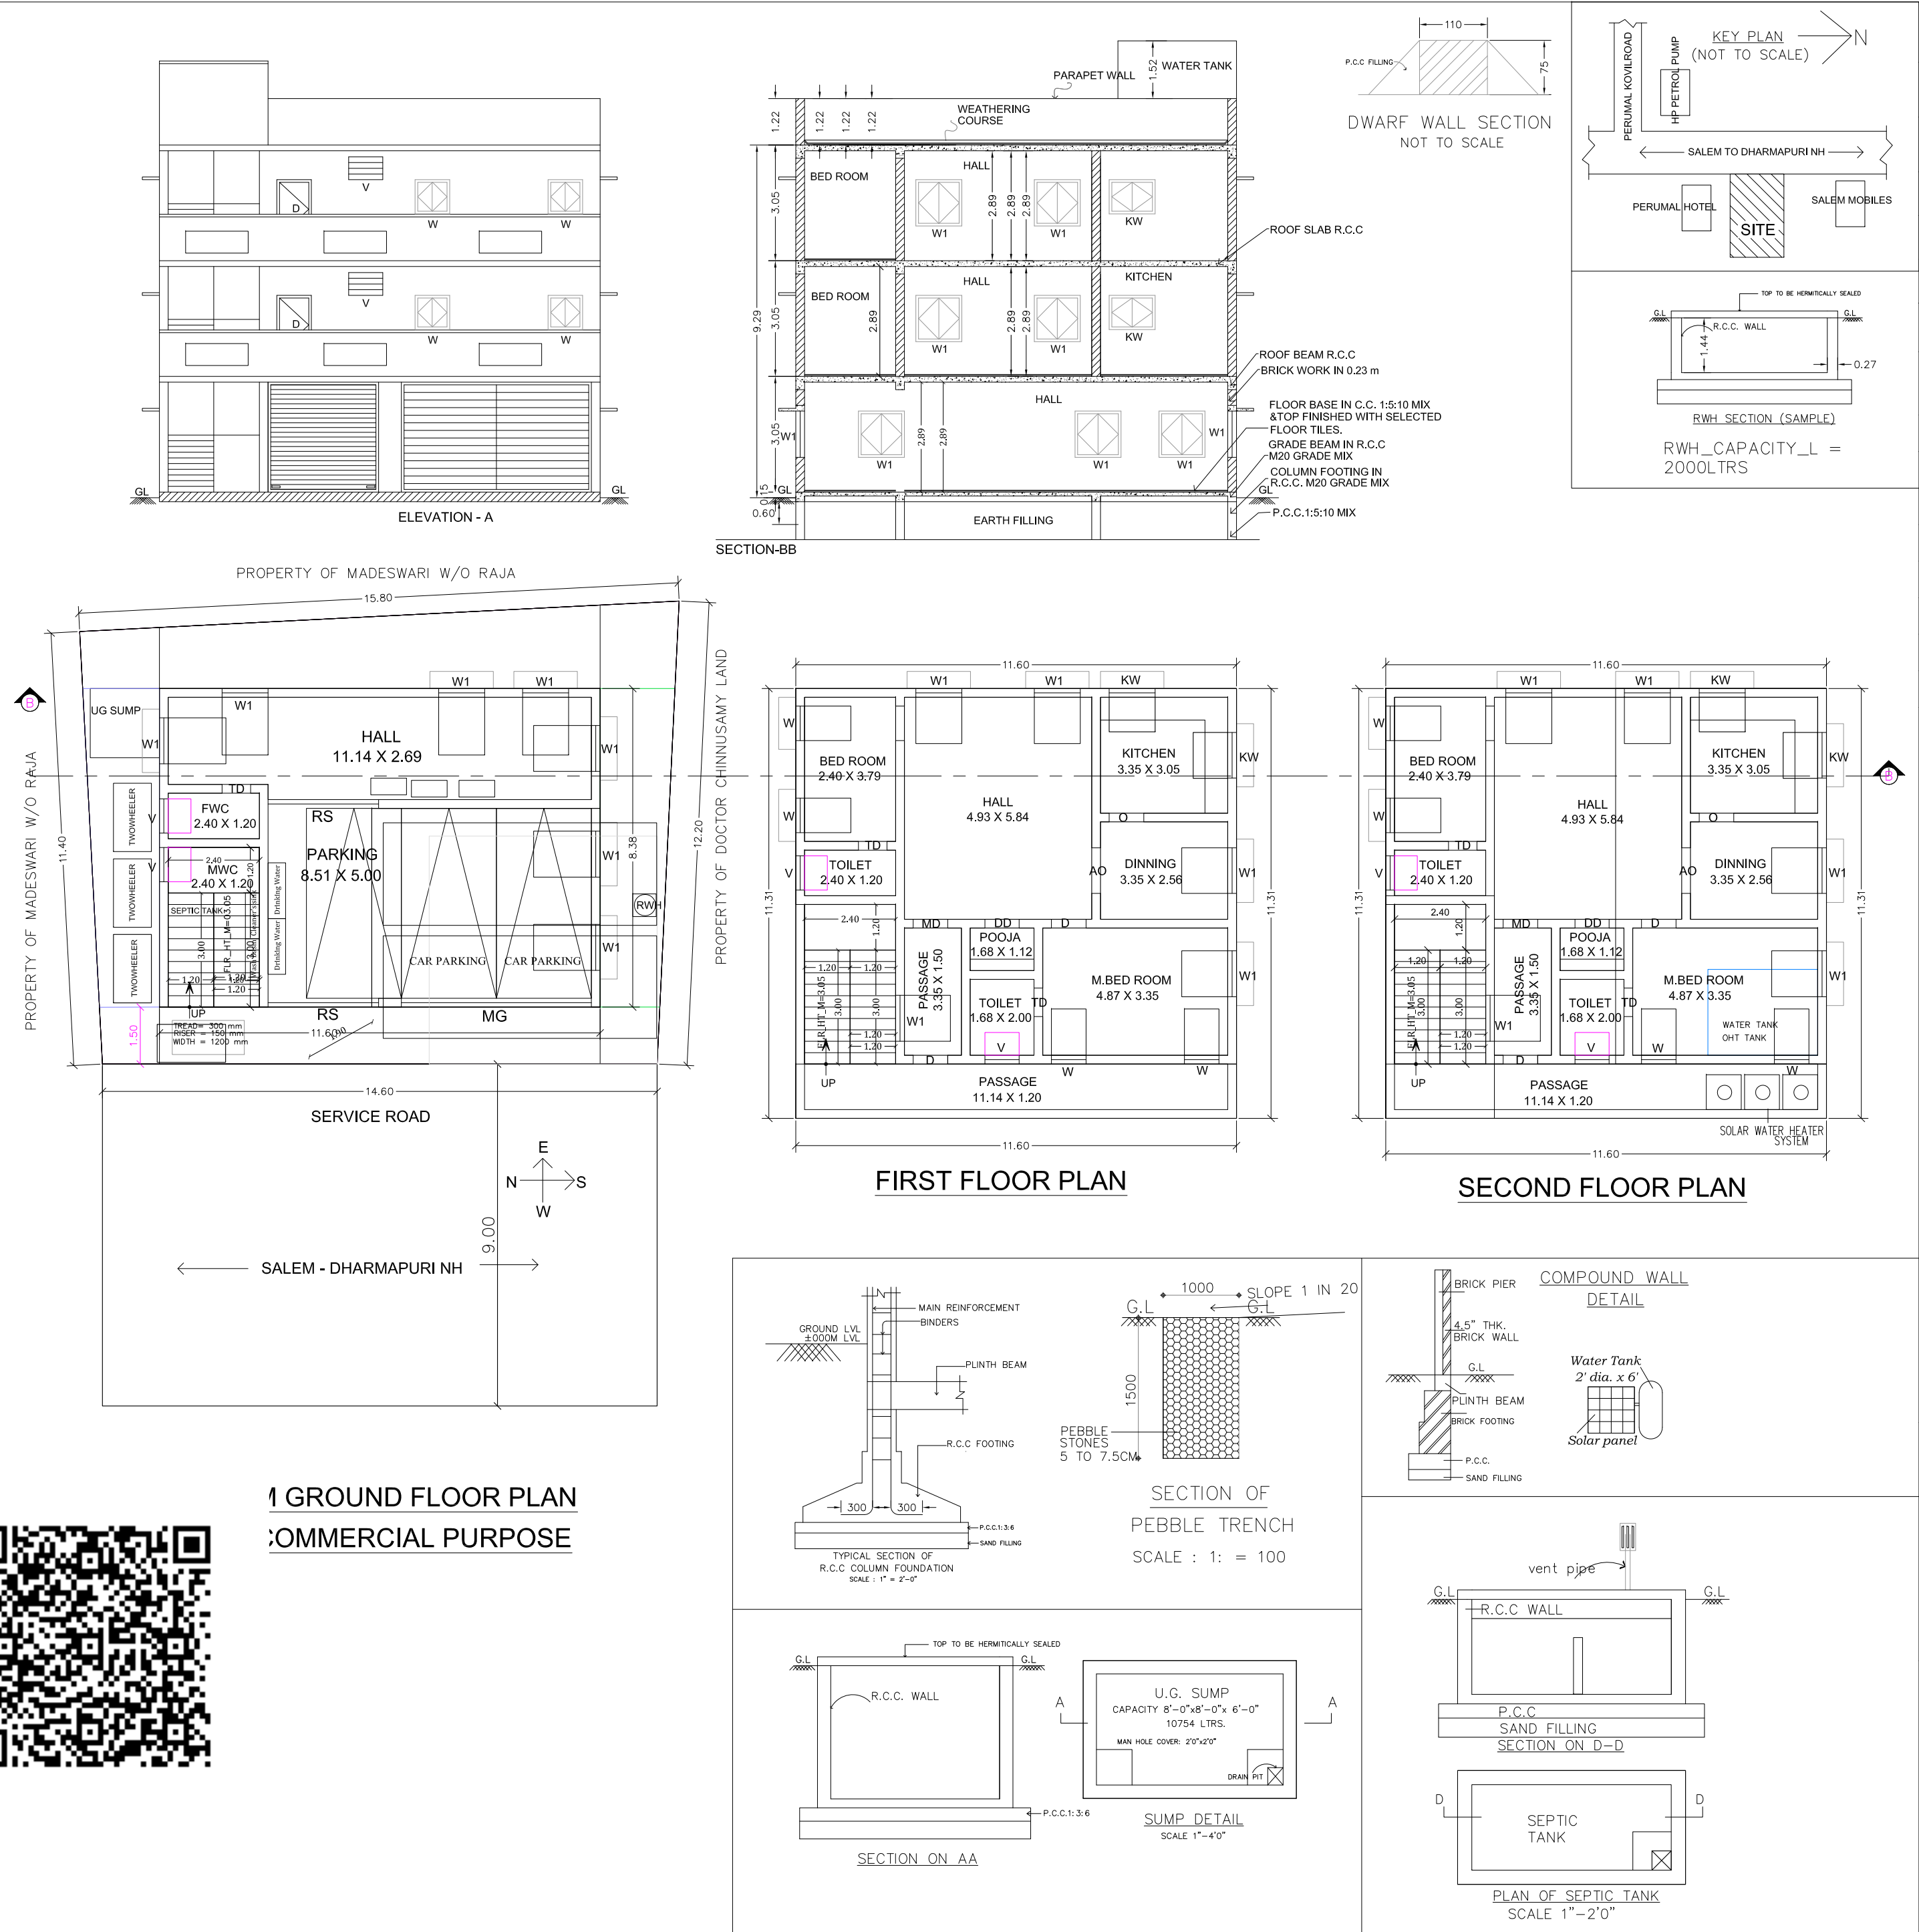

AREA STATEMENT		SQ.FT	SQ.M
PLOT EXTENT AS PER SITE		1926.00	178.93
GROUND FLOOR AREA(COMMERCIAL)		1046.91	97.26
FIRST FLOOR AREA (RESIDENTIAL)		1412.65	131.24
SECOND FLOOR AREA (RESIDENTIAL)		1412.65	131.24
OPEN AREA		691.82	64.27
TOTAL PROPOSED AREA(COM+RES)		3872.21	359.74
SCHEDULE OF JOINERY			
TYPE	DESCRIPTION	SIZE IN FT	SIZE IN M
MD,D	DOOR	3'-0" X 7'-0"	0.91 X 2.13
TD	DOOR	2'-6" X 7'-0"	0.75 X 2.13
W	WINDOW	3'-0" X 4'-0"	0.91 X 1.21
W1	WINDOW	4'-0" X 4'-0"	1.21 X 1.21
V	VENTILATOR	3'-0" X 2'-0"	0.91 X 0.60
KW	KIT.WINDOW	3'-0" X 3'-0"	0.91 X 0.91
RS	ROLLING SHUTTER	8'-0" X 8'-0"	2.43 X 2.43

OFFICE USE ONLY

APPLICANT:-

[Signature]
P. Sumathi

REGD.ENGINEER:-

[Signature]

Er.J.MATHESWARAN,B.E.,
SHOP-1& 2,M.G.M.S.COMPLEX,
KADAYAMPATTI TALUK OFFICE NEAR,
KADAYAMPATTI,SALEM-636351
PH: 9500606764, 9080178306