


PLAN SHOWING THE PROPOSED CONSTRUCTION OF R.C.C TERRACED ROOF RESIDENTIAL GROUND & FIRST FLOOR BUILDING IN OLD S.F.NO - 59/1A, NEW S.F.NO - 59/1A1A1A1, PLOT NO-08,AT NADUVANERI VILLAGE & PANCHAYAT , MAGUDANJAVADI PANCHAYAT UNOIN, SANKAGIRI TALUK, SALEM DISTRICT.

APPLICANT :
Mr.V.PRAKASH, S/O. Mr.VAIRAVEL.

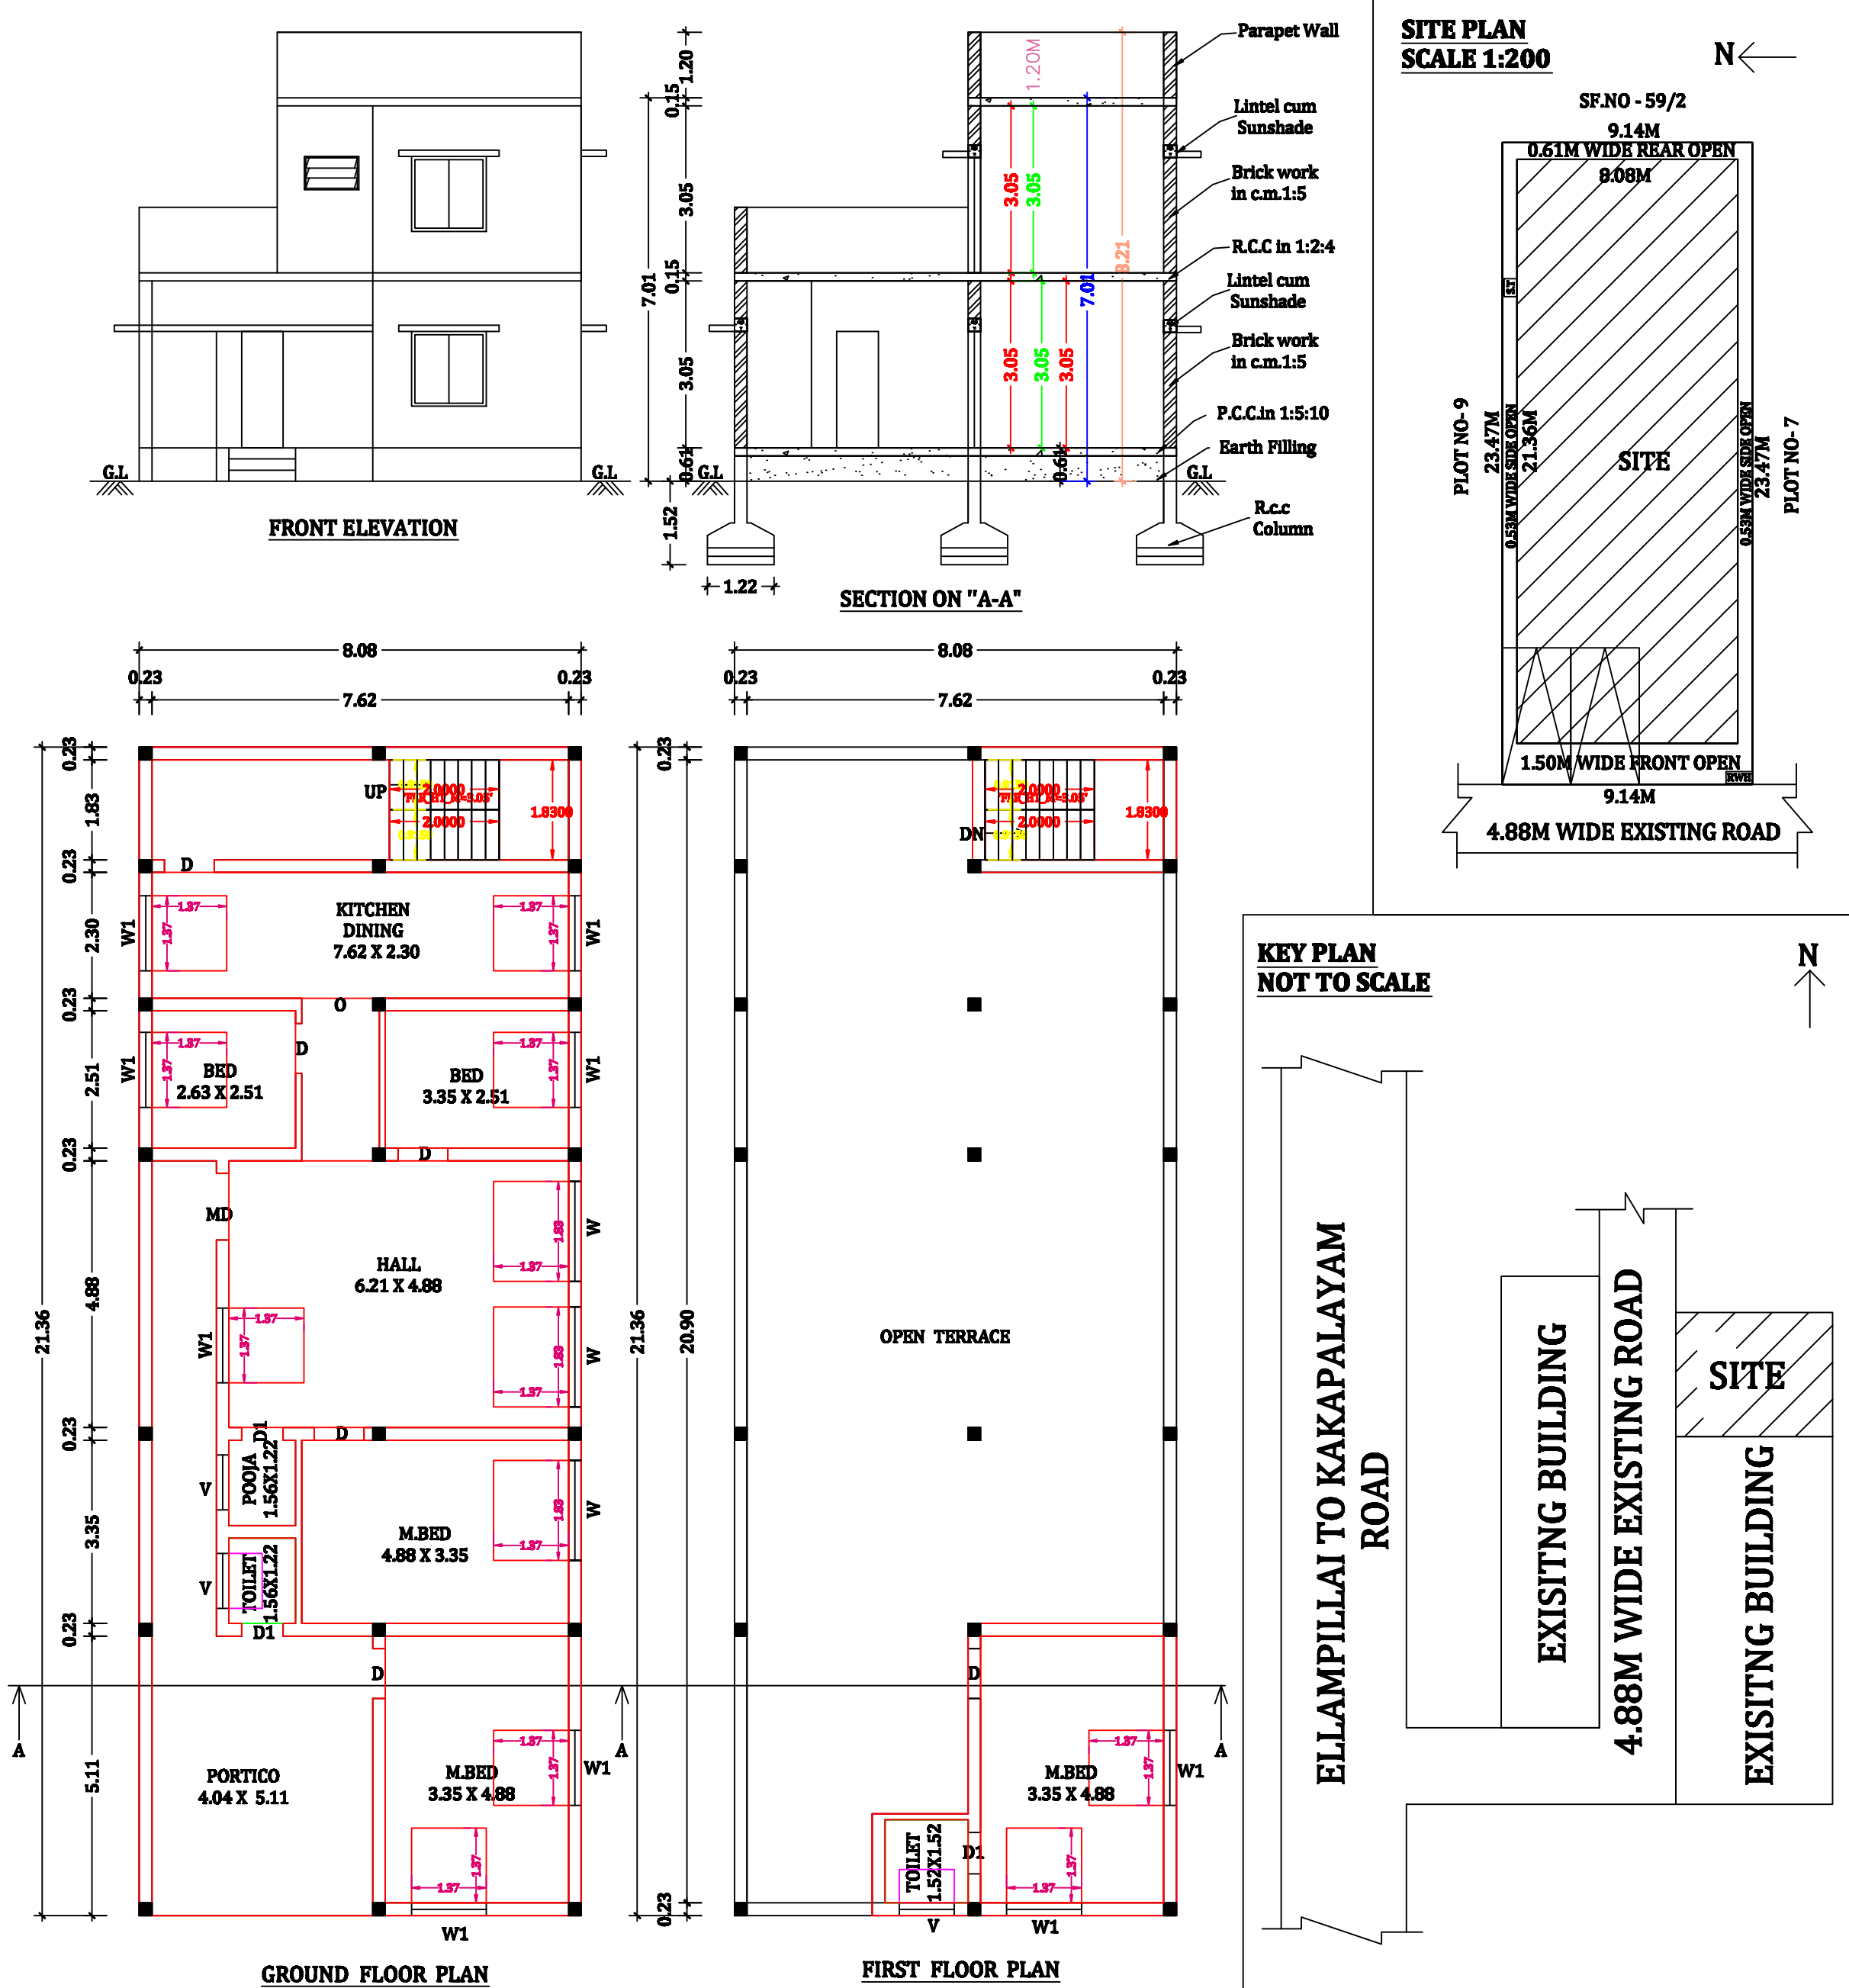

JOINERY DETAILS:

MAIN DOOR	4'0" X 7'0"	1.22 X 2.13
DOOR	3'0" X 7'0"	0.91 X 2.13
DOOR 1	2'6" X 7'0"	0.76 X 2.13
OPEN	4'0" X 7'0"	1.22 X 2.13
WINDOW	6'0" X 4'6"	1.83 X 1.37
WINDOW 1	4'6" X 4'6"	1.37 X 1.37
VENTILATOR	3'3" X 2'6"	1.00 X 0.76

AREA DETAILS:

	SQ.FT	SQ.MT
AREA OF DOCUMENT	2310.00	214.60
AREA OF GROUND FLOOR	1857.65	172.59
AREA OF FIRST FLOOR	345.95	32.14
TOTAL F.S.I AREA	2203.60	204.73

SCALE
ALL DIMENSIONS ARE IN METER
SCALE 1:100

BOUNDARY SHOWN IN - ☐
PROPOSED SHOWN IN - ☐
ROAD SHOWN IN - ☐

APPLICANT:
V. Prakash

DRAW BY ENGINEER :
Er. R. SOUNDAPPAN, DCE., B.E.,
Licensed Building Surveyor No. 02/2022
AALAYA BUILDERS,
4/365, Indira Nagar, Vembadithalam,
SALEM-637 504. Mob: 87541 32687

SIGNATURE BY ENGINEER :
KURANJI BUILDERS & ASSOCIATES
Er. S. VINOTH KUMAR, B.E., AMIE (AI),
LPA Registered Engineer: 40/19
Plot No:25, Lakshana Avenue,
Kizhakku Vattam, Amanikondalampatty,
SALEM-636 010. Cell: 96778 21160

